

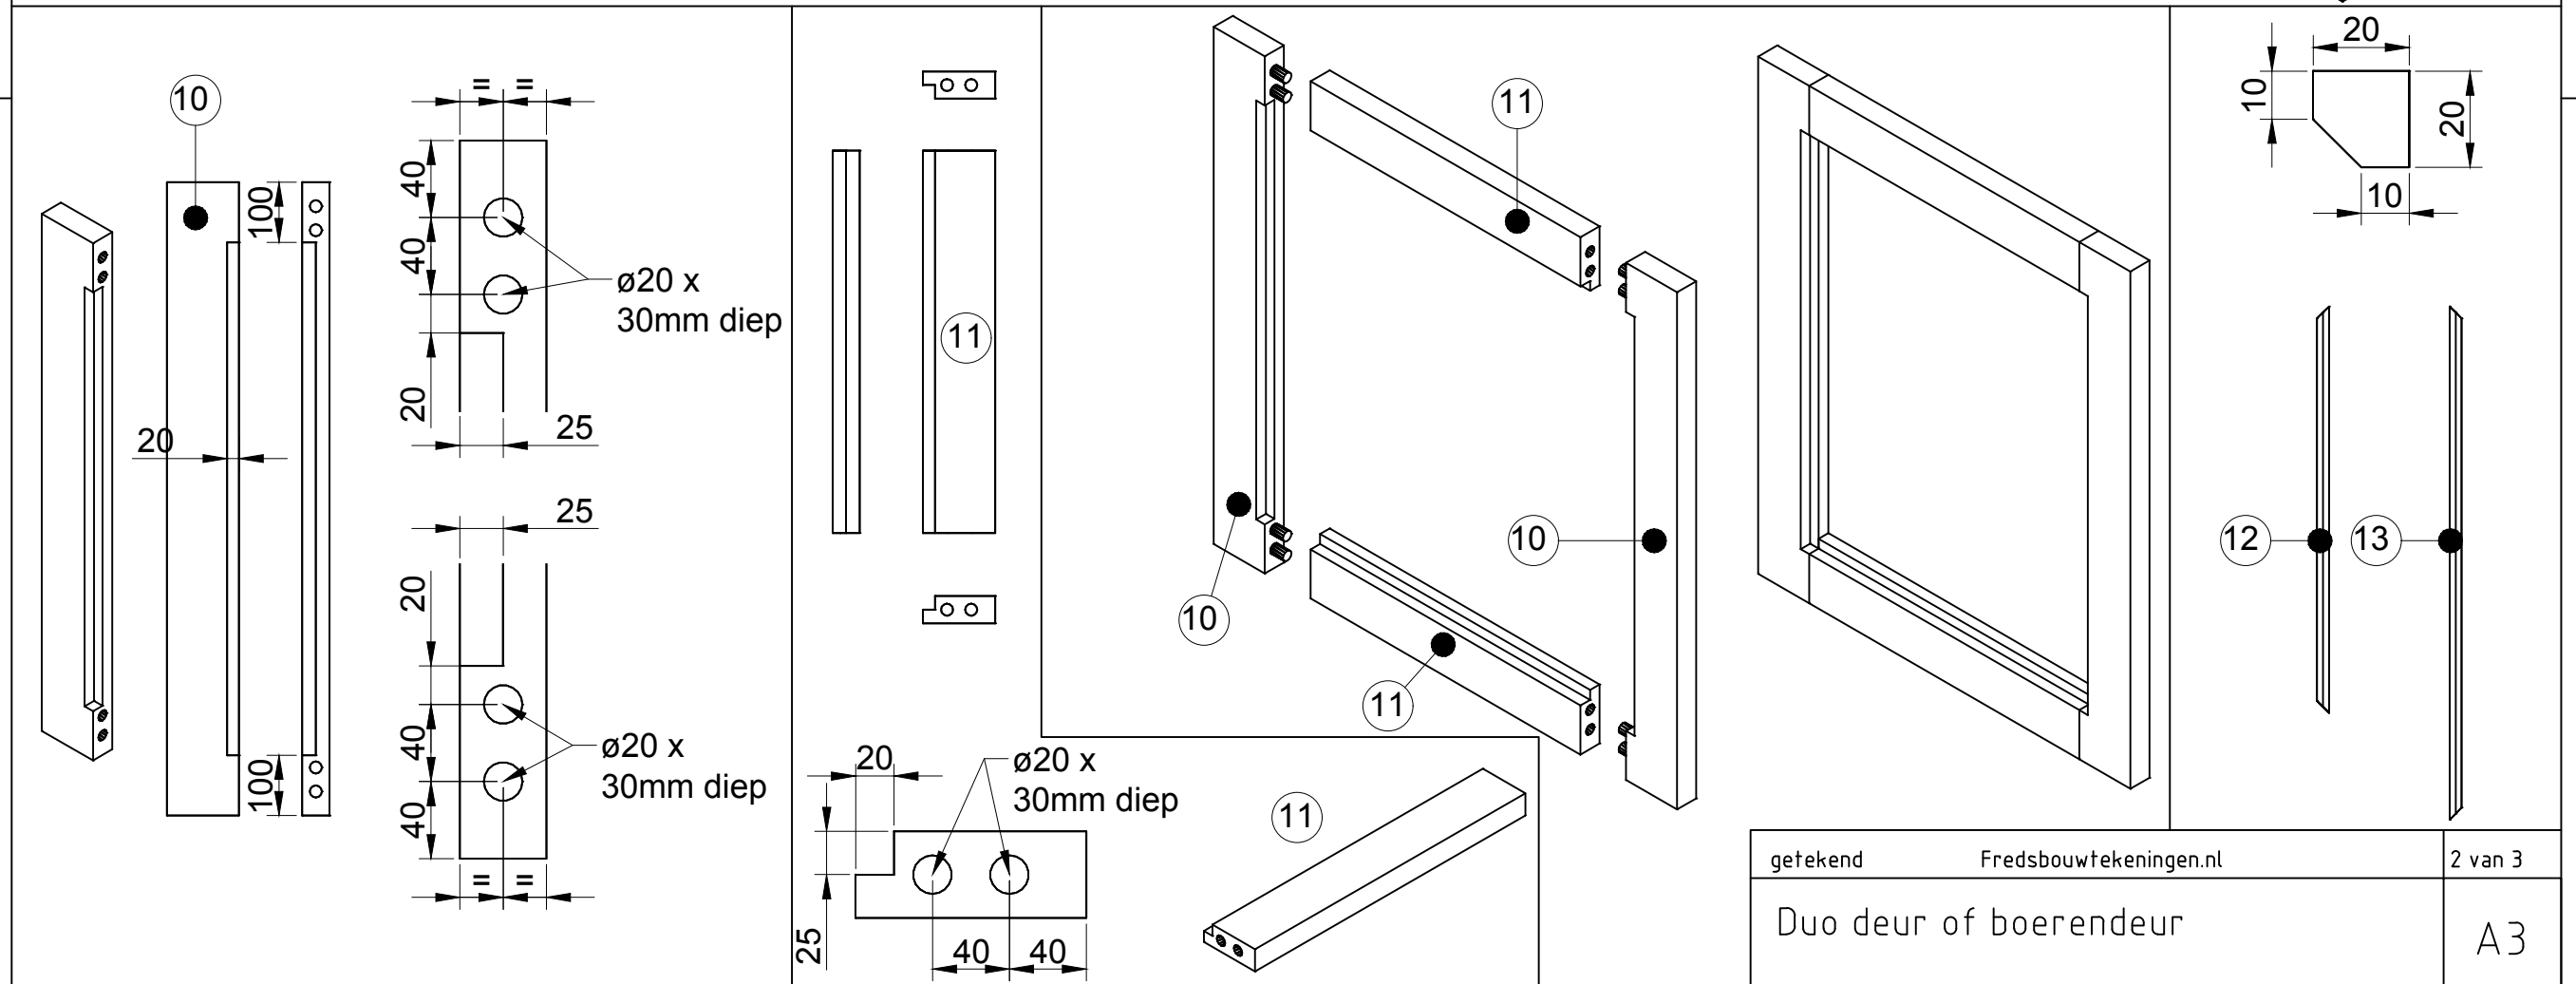
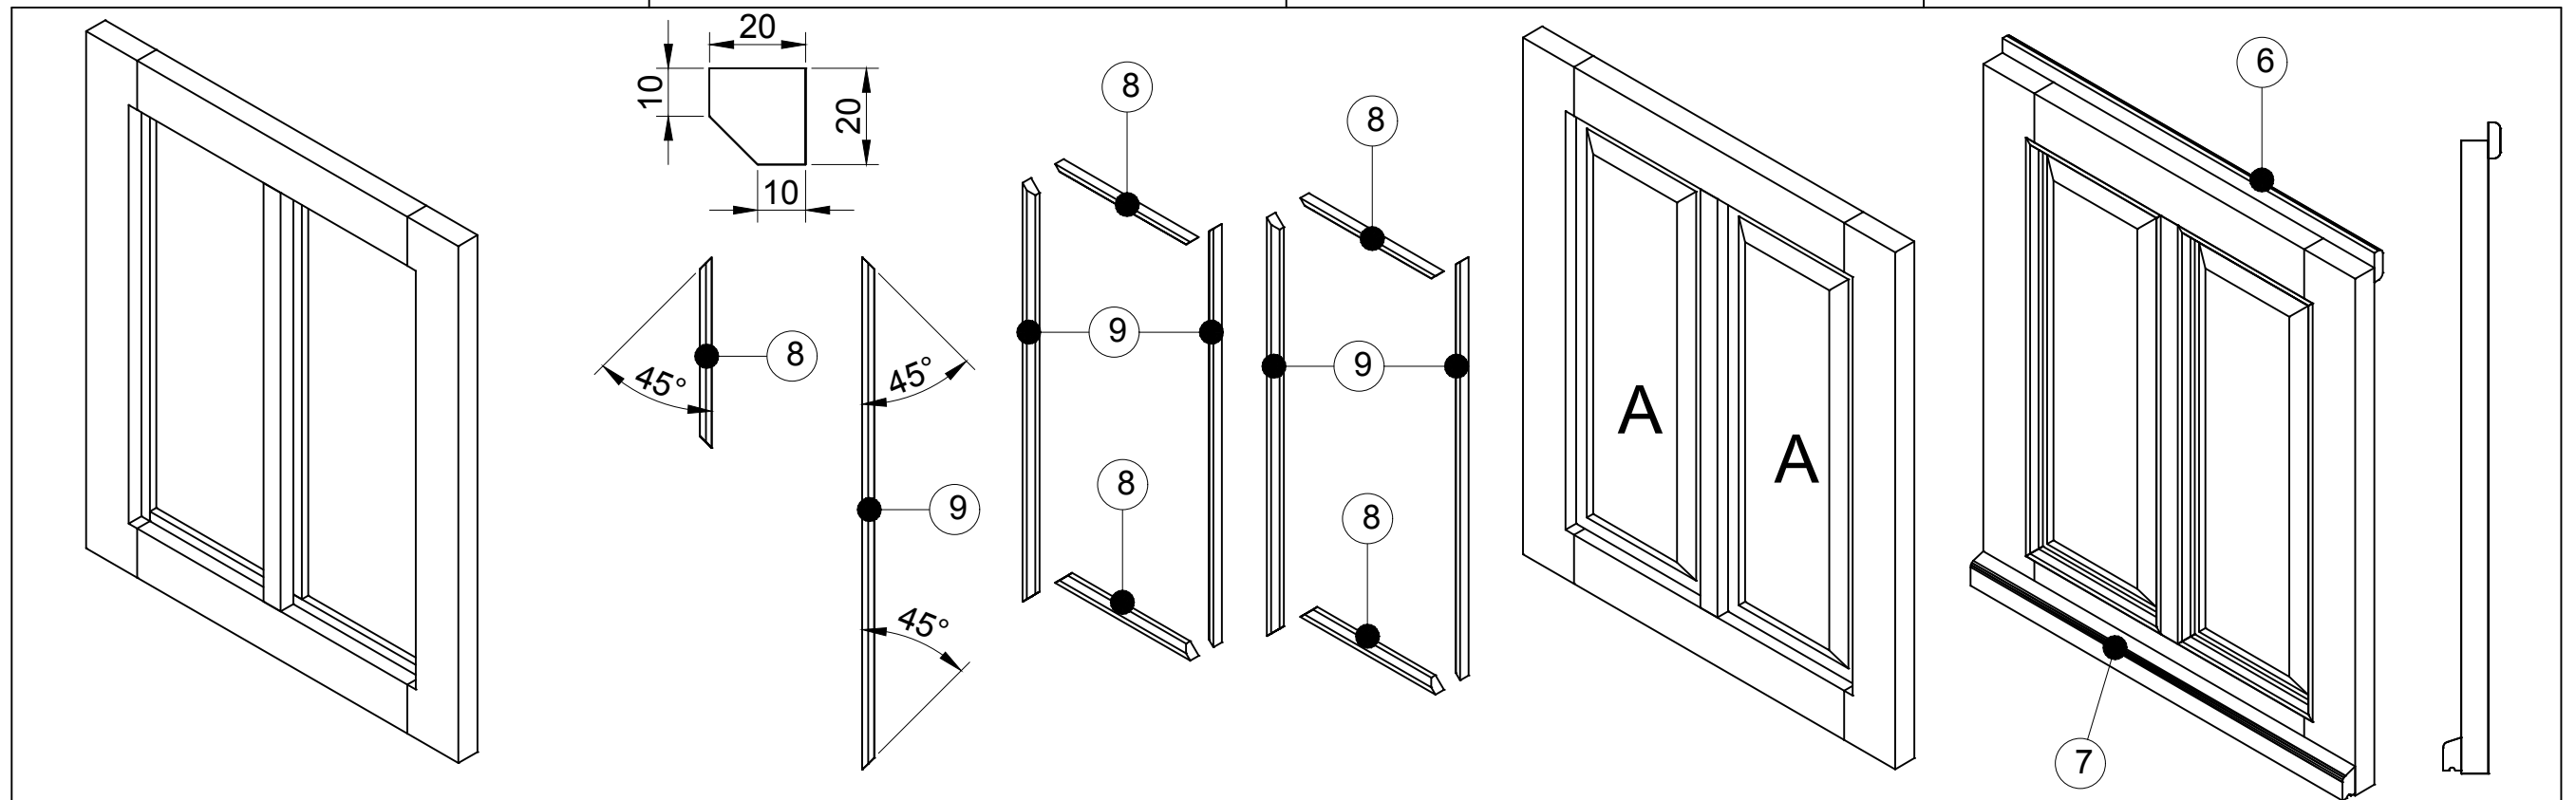
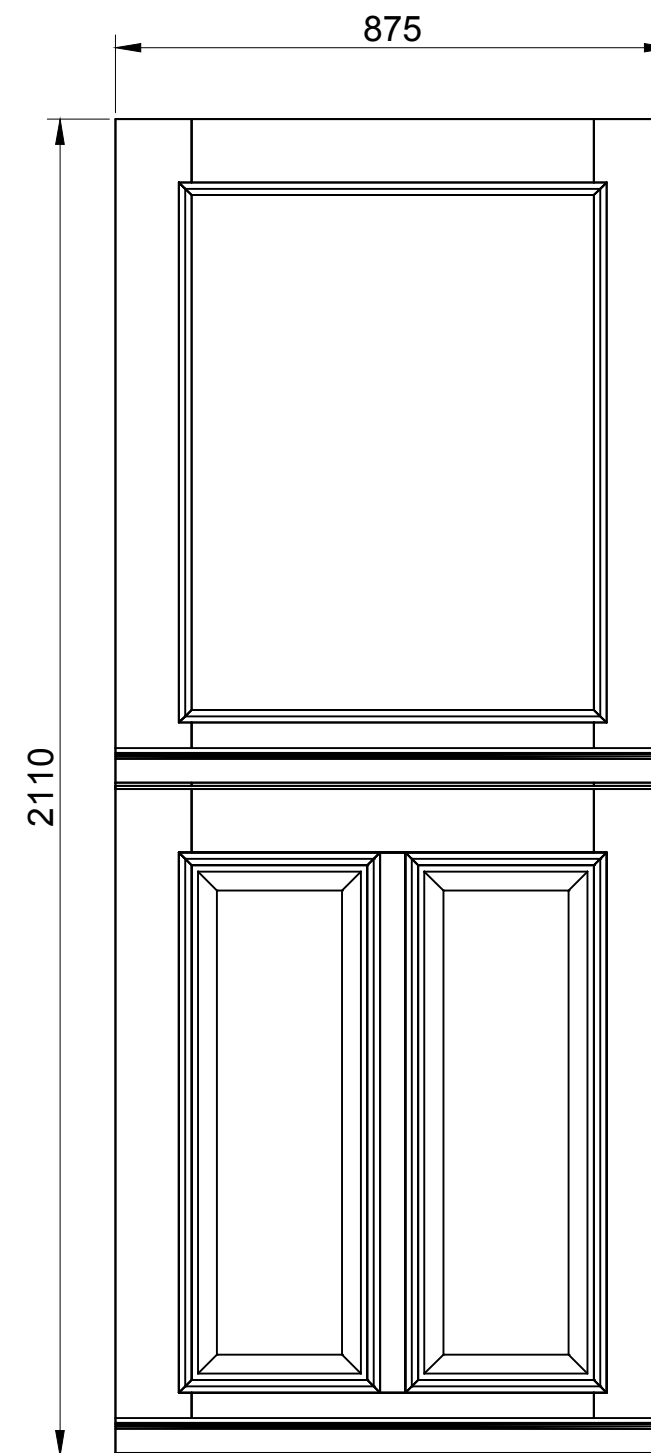
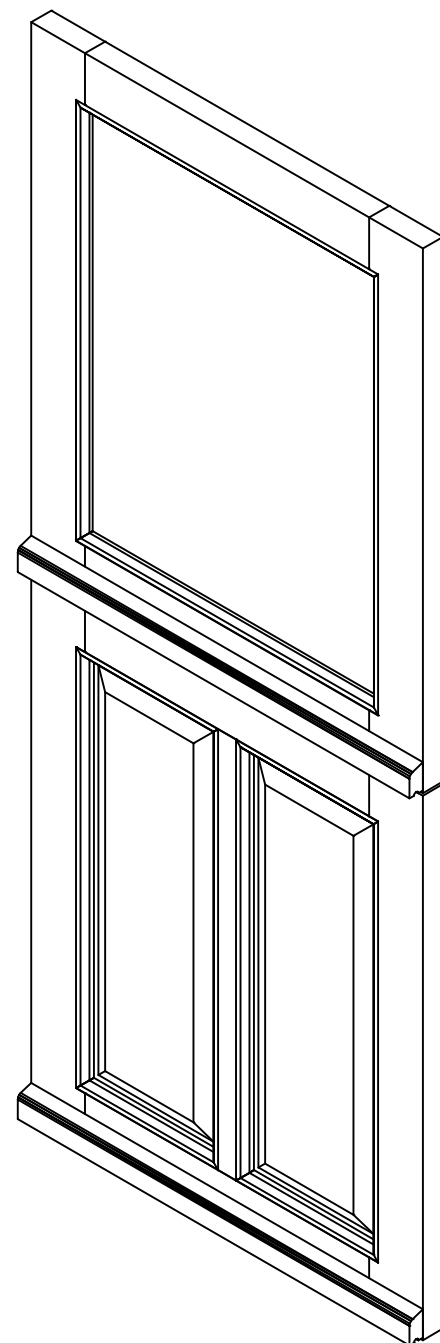


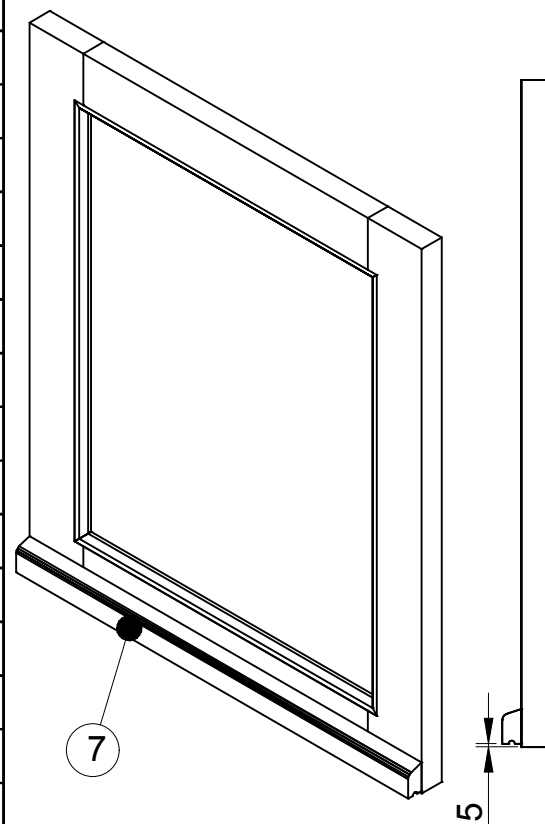

getekend	Fredsbouwtekeningen.nl	2 van 3
Duo deur of boerendeur		A3

Item	Aantal	Materiaal	Dikte	Breedte	Lengte
1	2	Douglas	45	120	1052,5
2	1	Douglas	45	80	852,5
3	2	Douglas	45	120	635
4	4	MDF	15	257	790
5	2	MDF	10	307	842
6	1	Douglas	20	60	875
7	2	Douglas	30	55	875
8	4	Douglas	20	20	317,5
9	4	Douglas	20	20	852,5
10	2	Douglas	45	120	1052,5
11	2	Douglas	45	120	635
12	2	Douglas	20	20	675
13	2	Douglas	20	20	852,5
14	1	Glas		665	1042
15	18	Rondhout	ø20		60
16	PE band L6400mm				
17	4	Scharnieren			
18	1	Deurkrikslot			
19	1	Hulpslot			
20	Houtlijm				

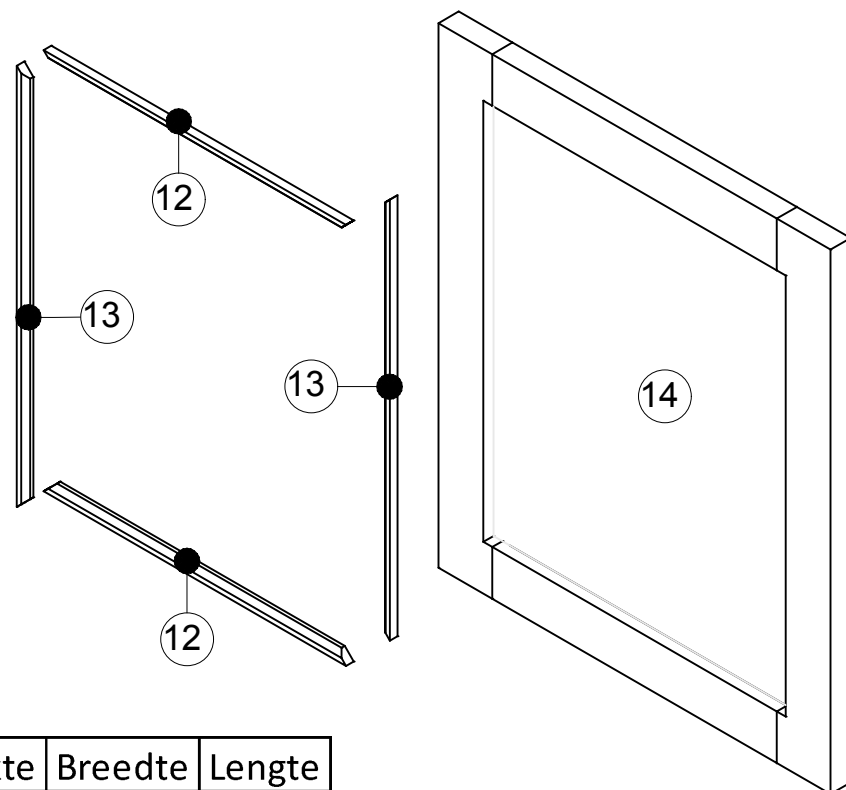

getekend	Fredsbouwtekeningen.nl	3 van 3
Duo deur of boerendeur		A3