


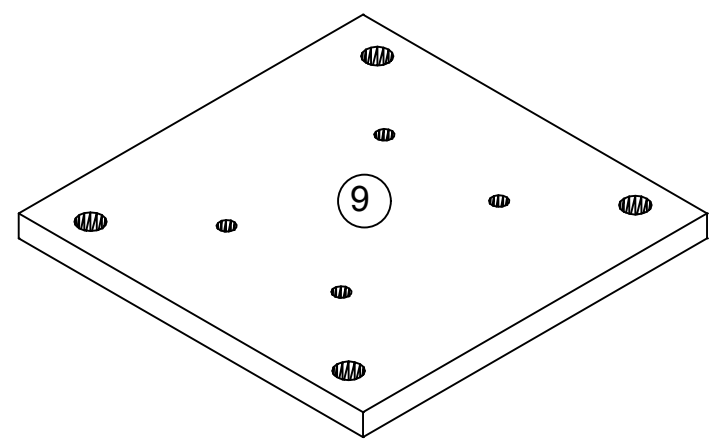
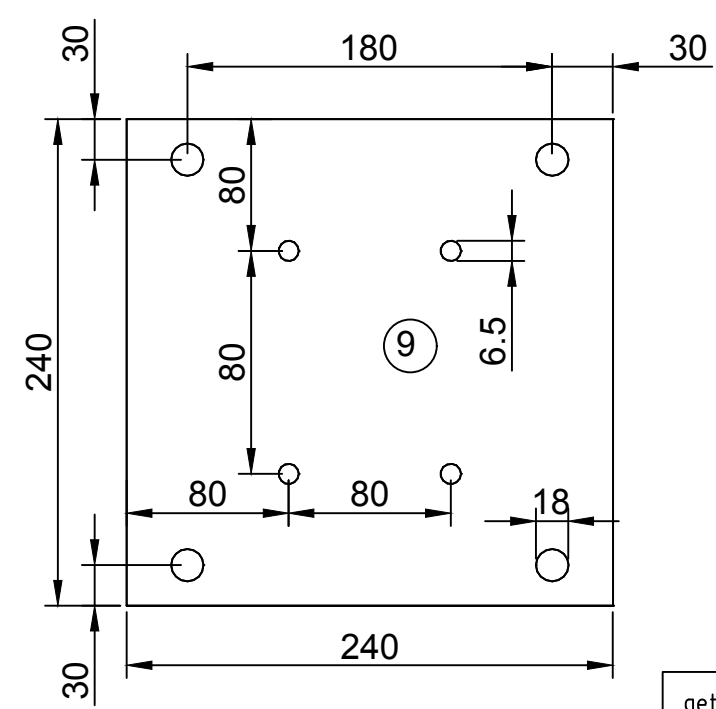
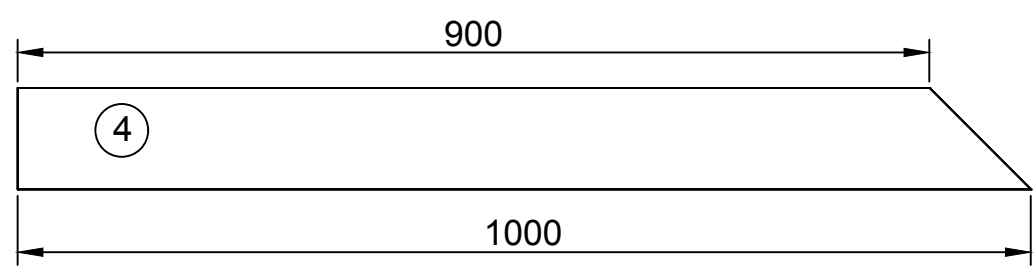
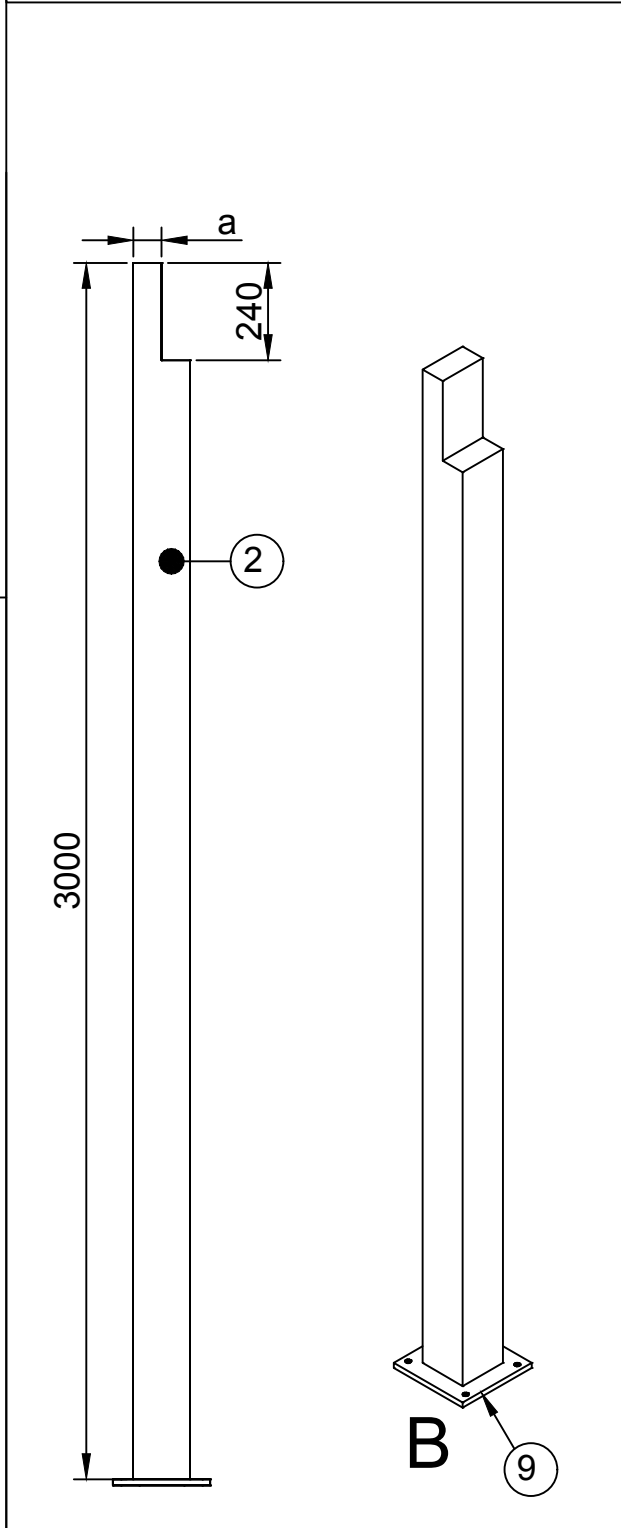
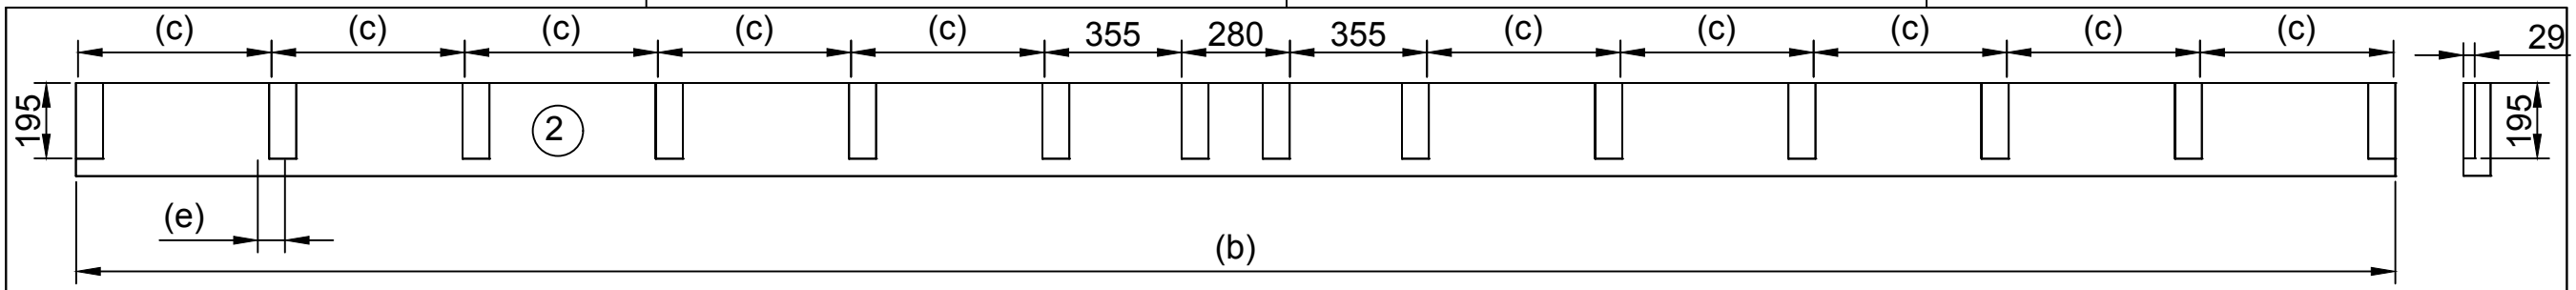
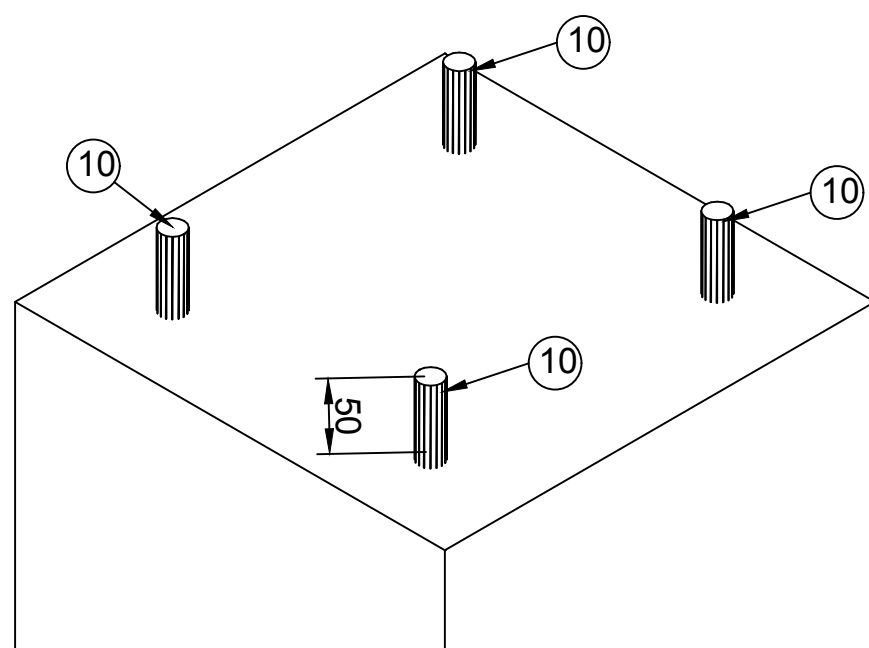


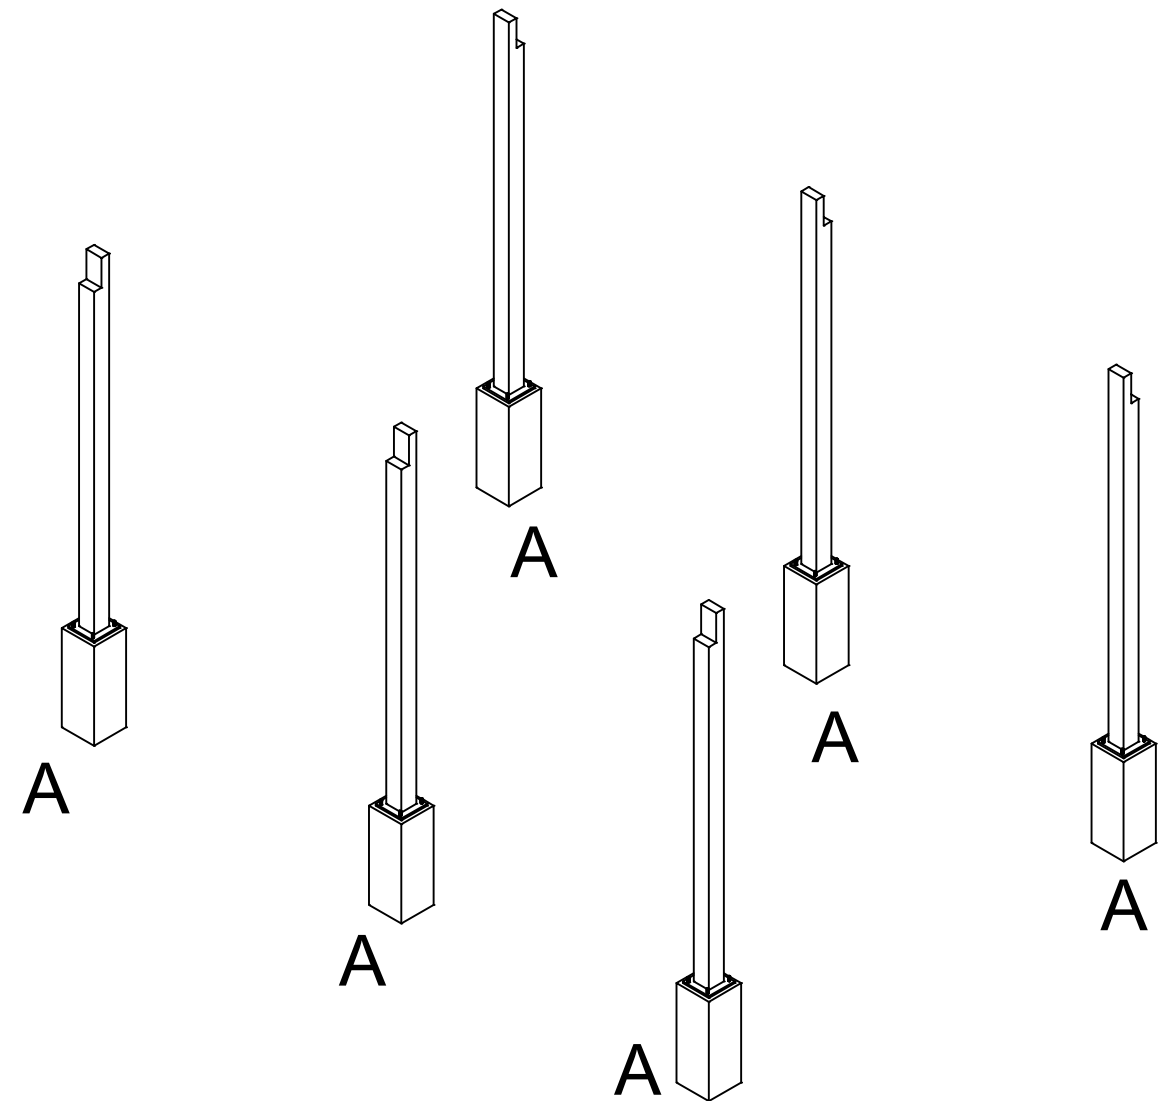


getekend	Fredsbouwtekeningen.nl	1 van 3
Veranda		A3

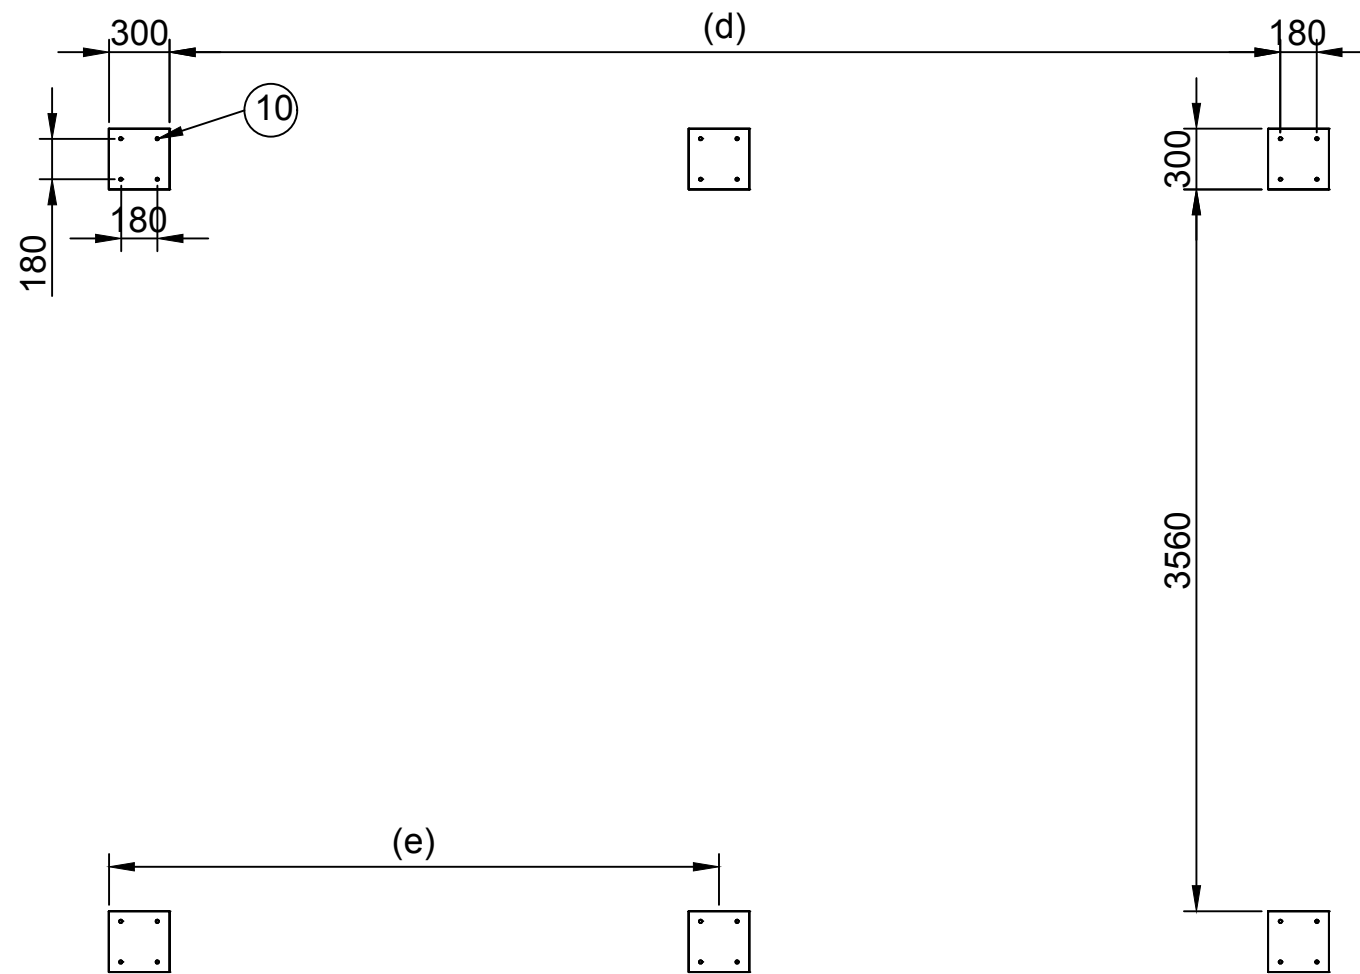

getekend	Fredsbouwtekeningen.nl	2 van 3
Veranda		A3

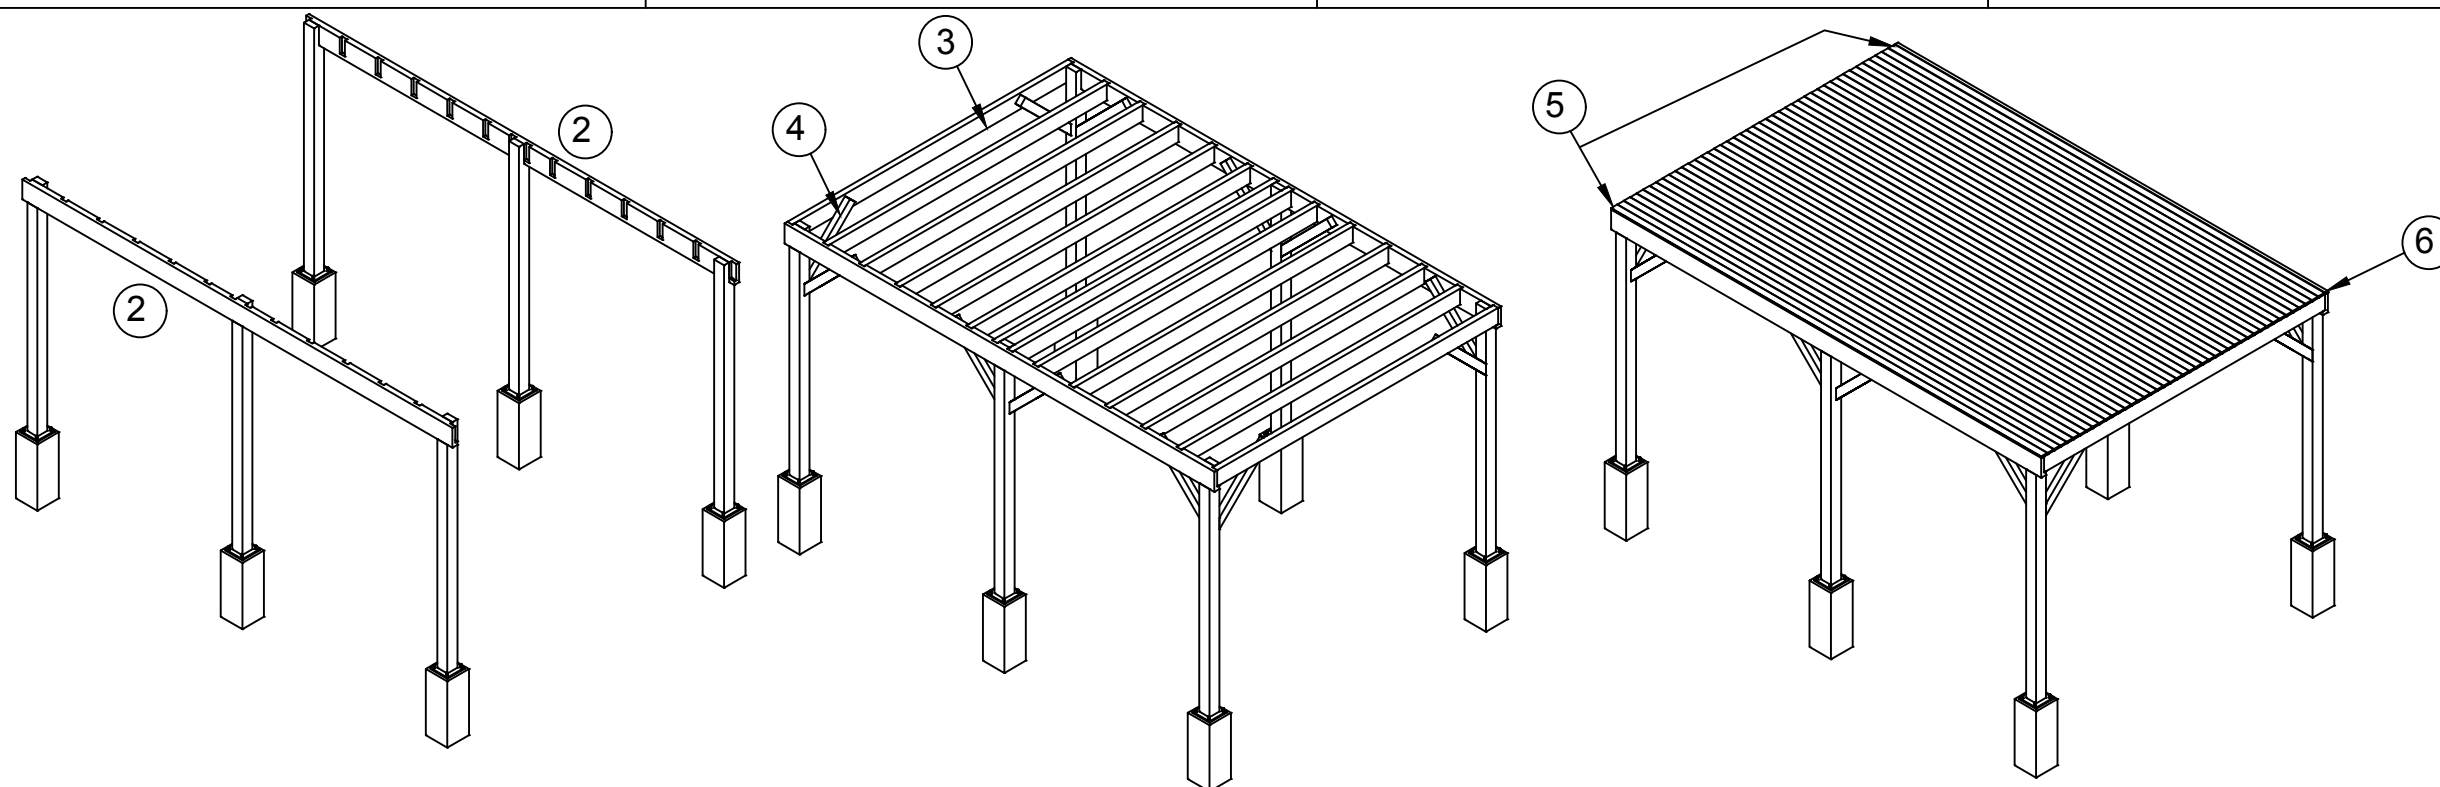

Maat	Lengte	Item	Aantal	Materiaal	Dikte	Breedte	Lengte
Breedte	4000	1	6	Vuren	140	140	3000
Lengte	6000	2	2	Vuren	70	240	6000
Hoogte	3000	3	14	Vuren	70	195	3920
Maat	Lengte	4	12	Vuren	70	100	1000
(a)	70	5	44	Mes-groef	18	90	6000
(b)	6000	6	1	Mes-groef	18	*	6000
(c)	500	7	1	Vuren	12	280	6024
(d)	5480	8	2	Vuren	12	280	4000
(e)	3010	9	6	RVS	15	240	240
		10	24	Ankers M16 L=500mm			
		RVS schroeven 6x80mm (voorboren)					
		RVS schroeven 6x120mm (voorboren)					
		Houtlijm					
		* maat in het veld bepalen					
		**	Vuren				

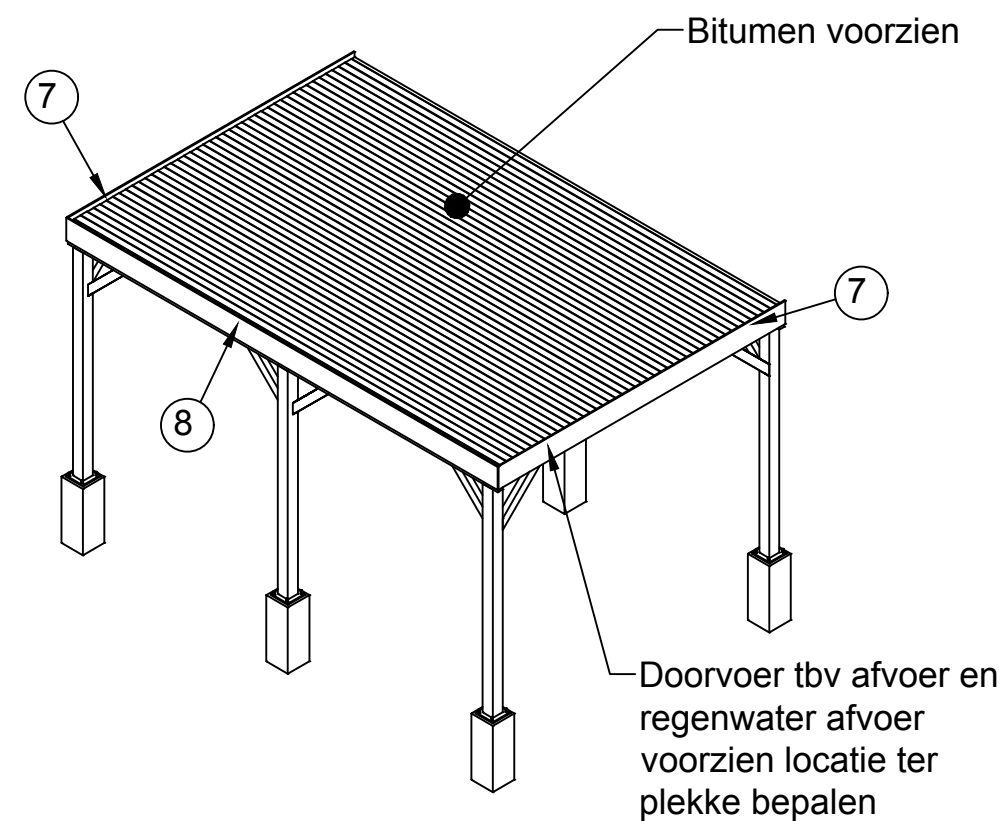

getekend	Fredsbouwtekeningen.nl	3 van 3
Veranda		A3