



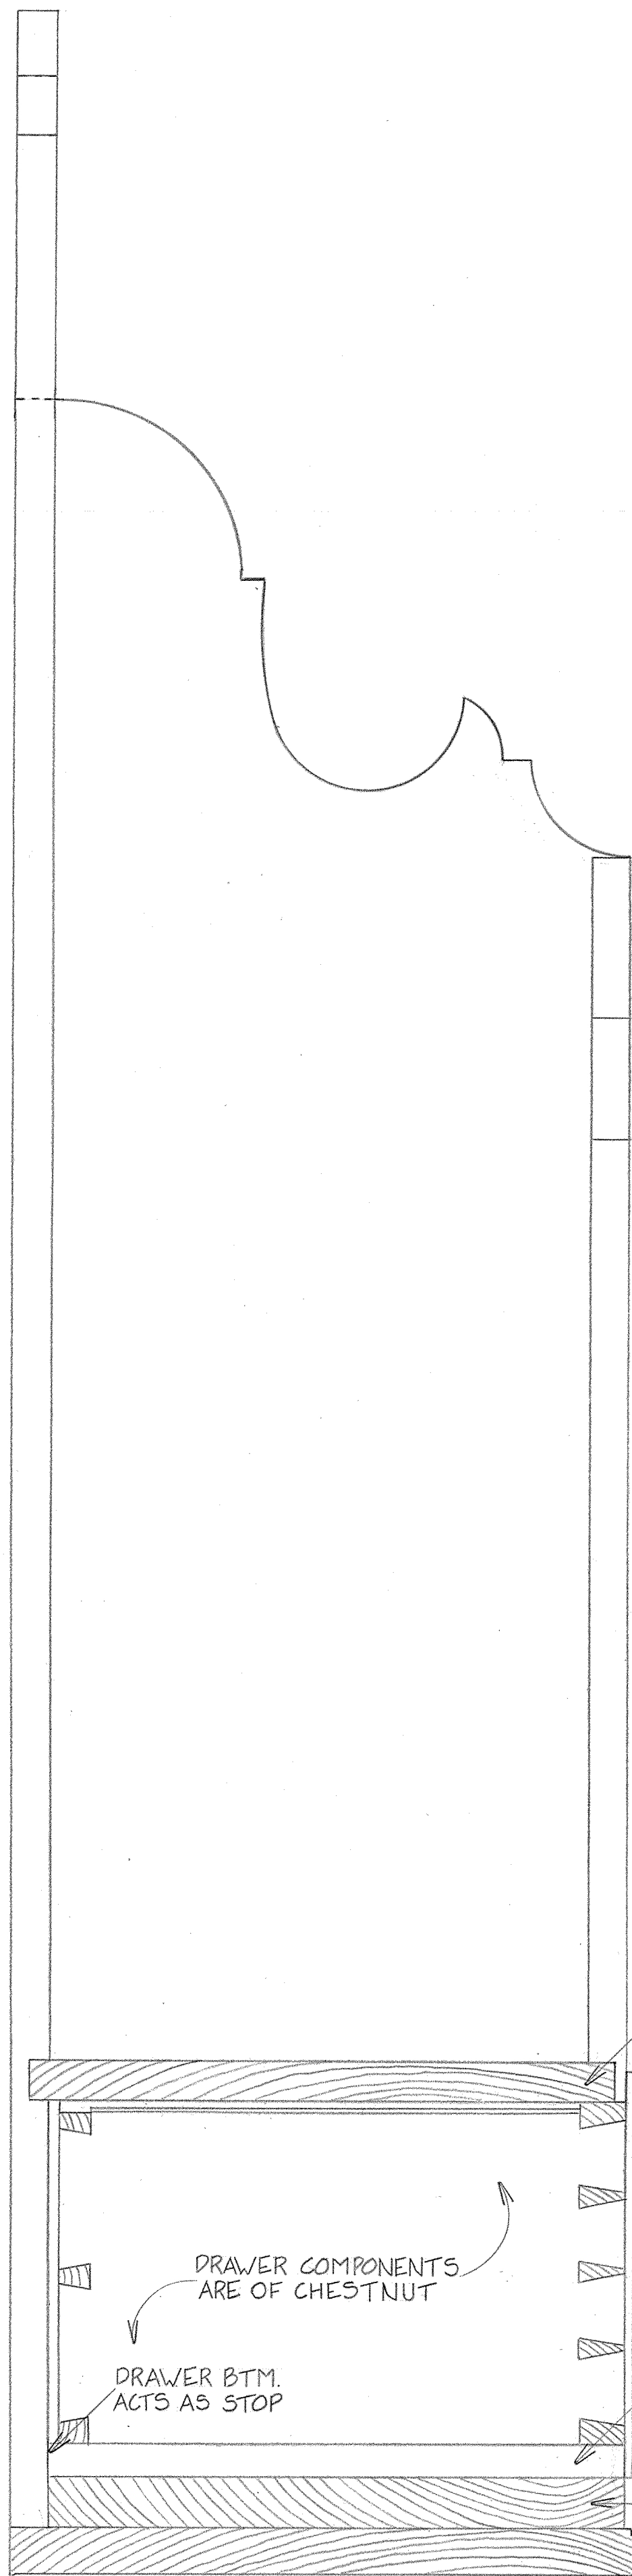

SECTION THRU SIDE
FULL SIZE

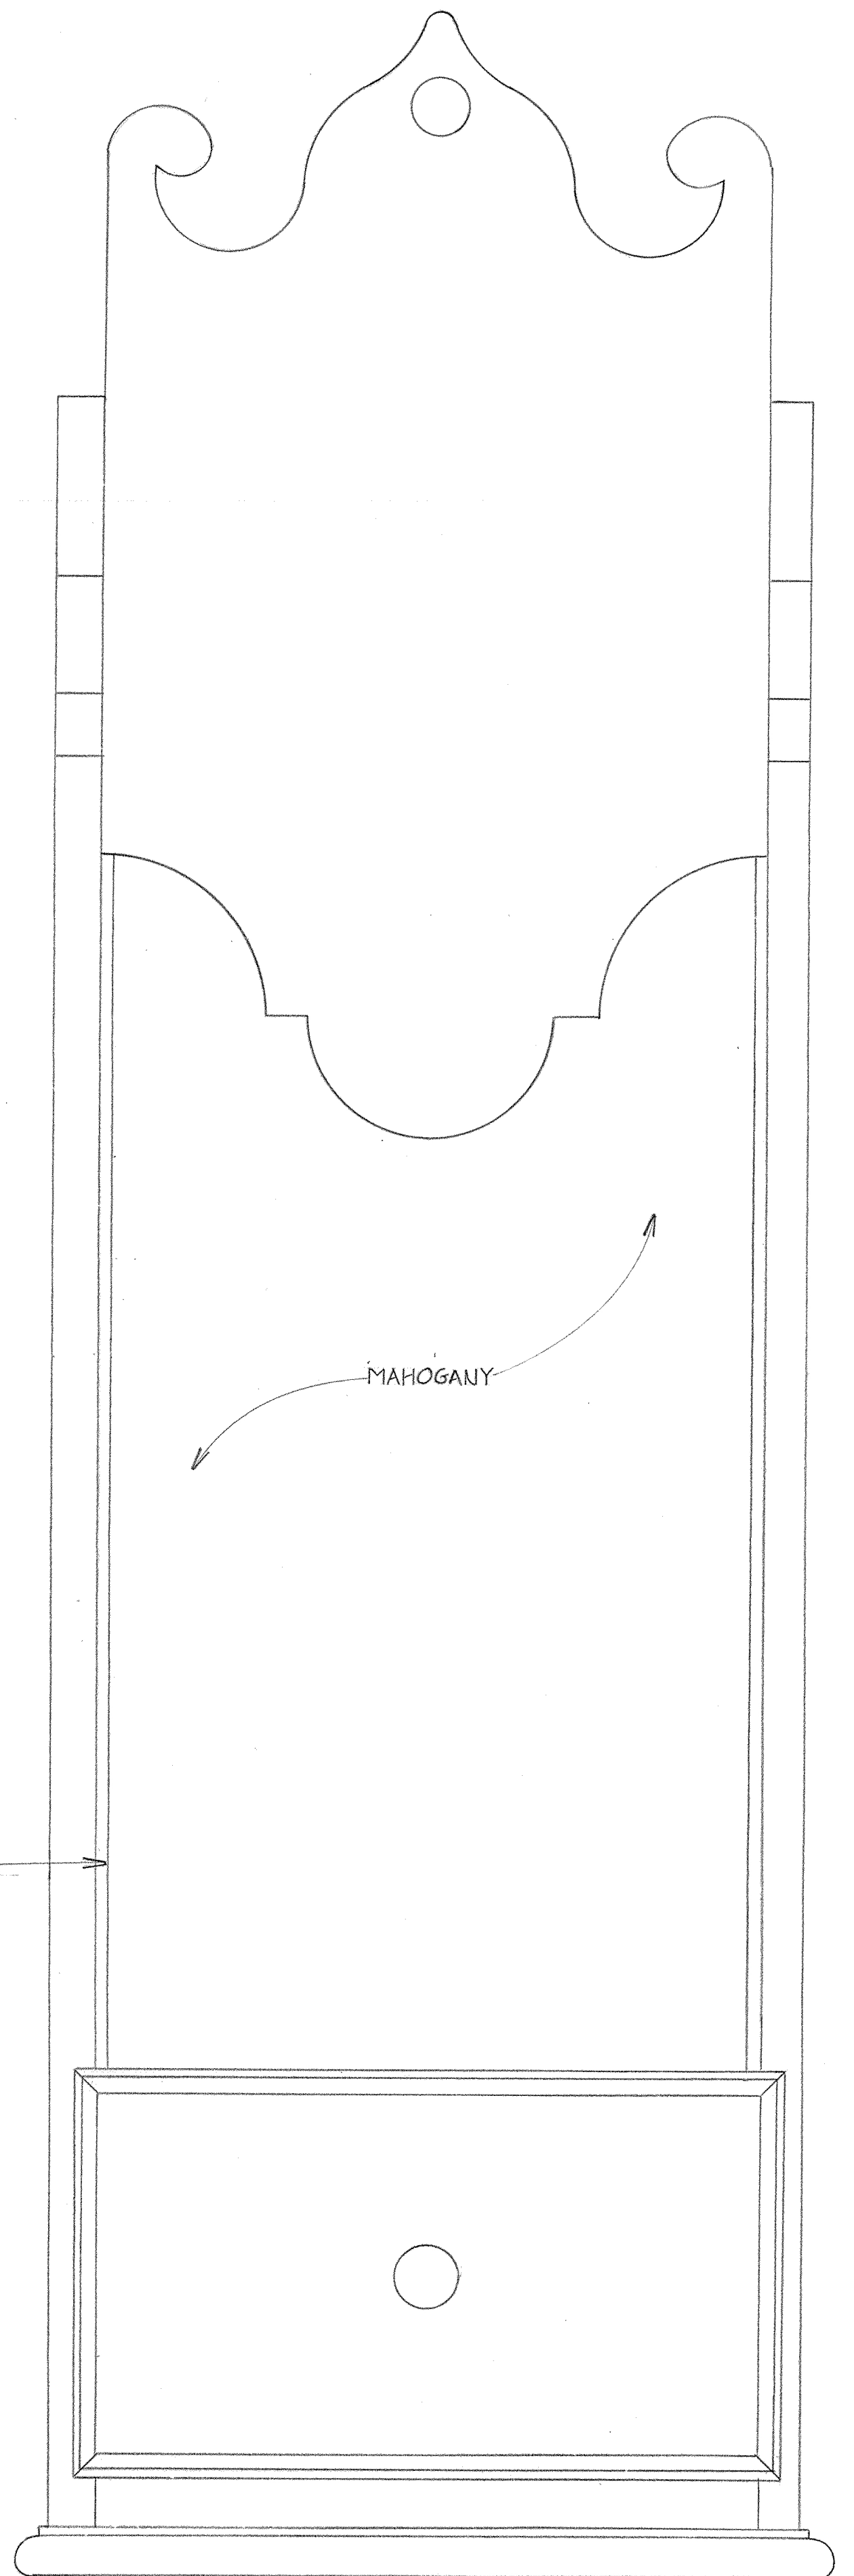

FRONT ELEVATION
FULL SIZE