



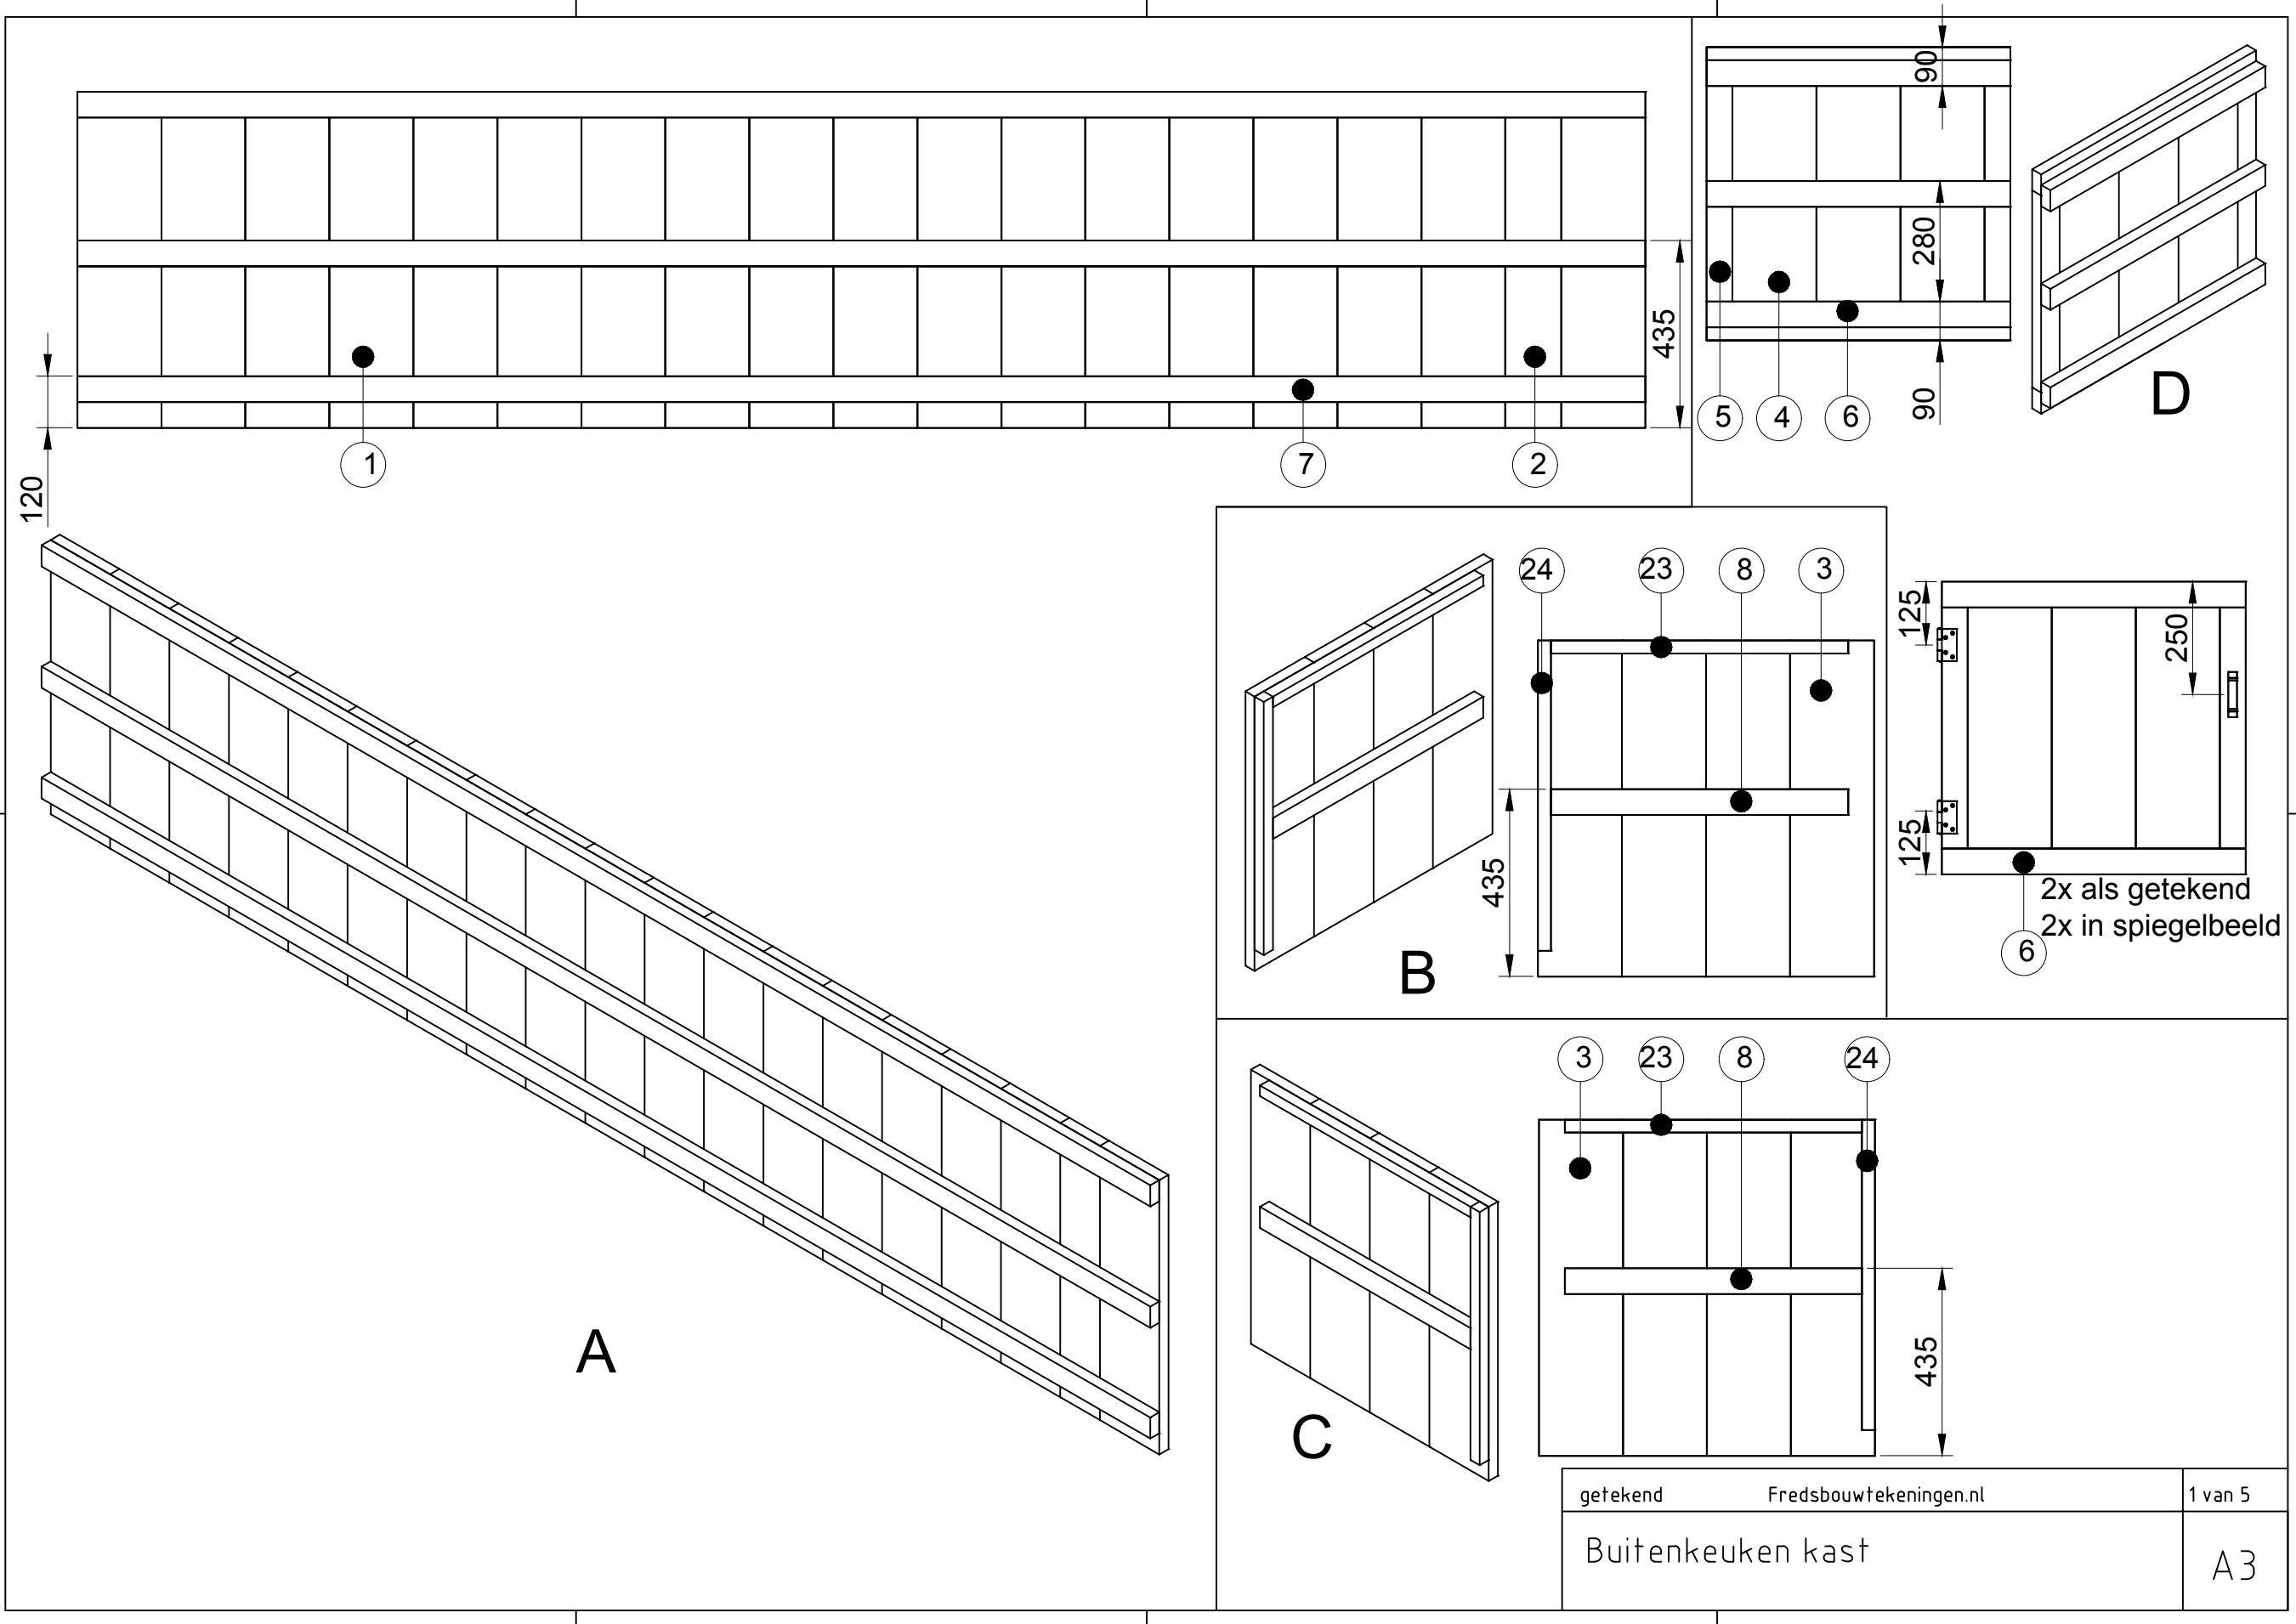
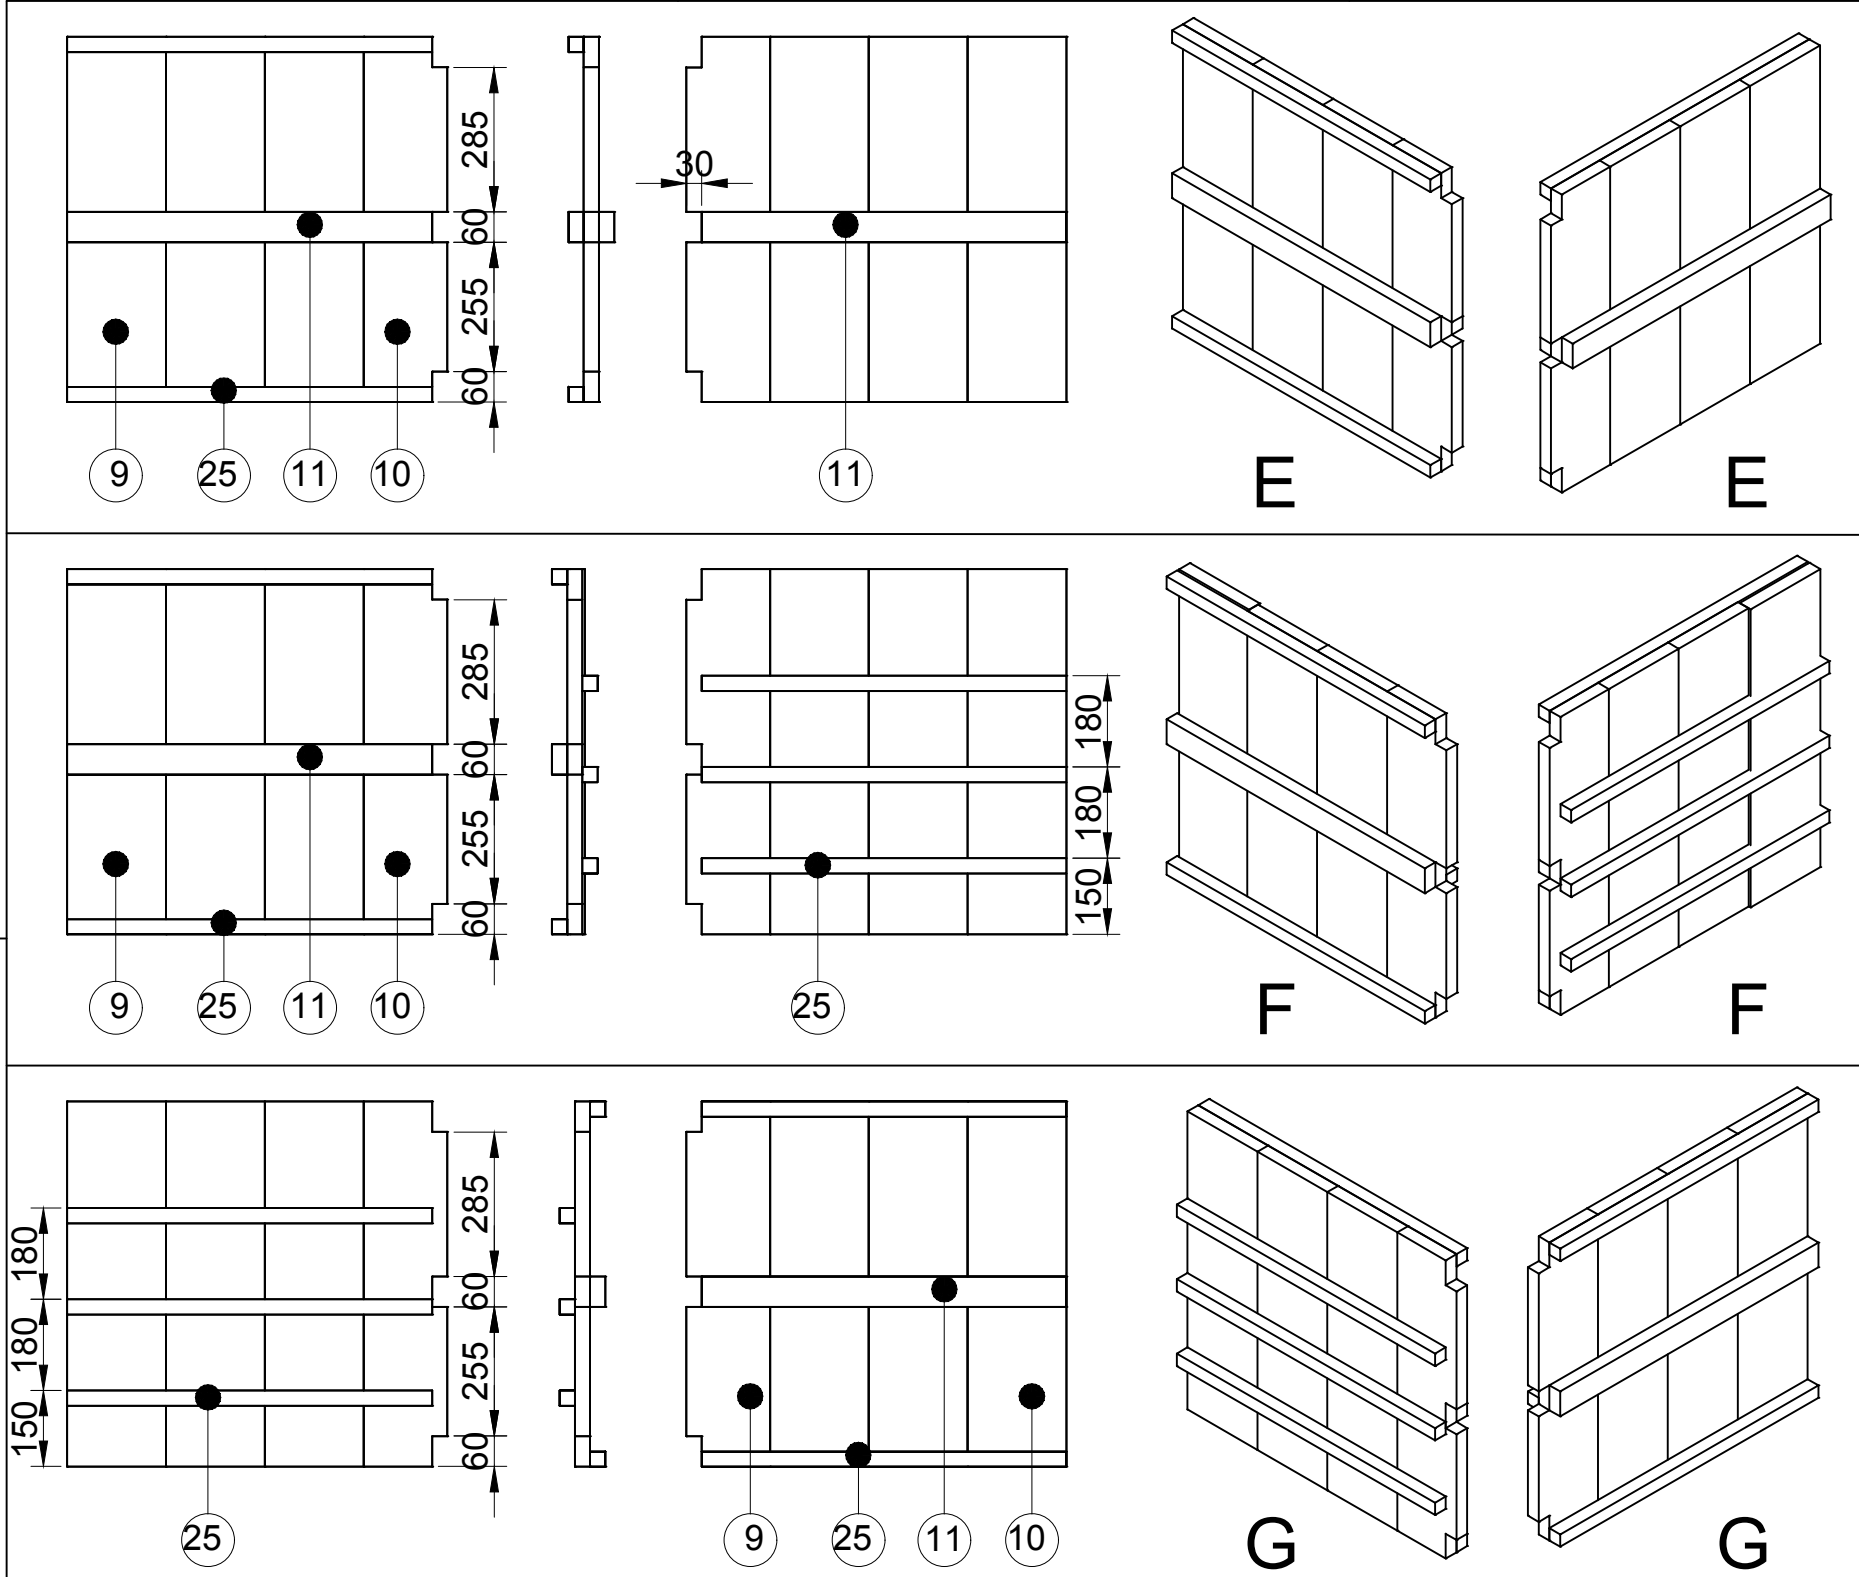
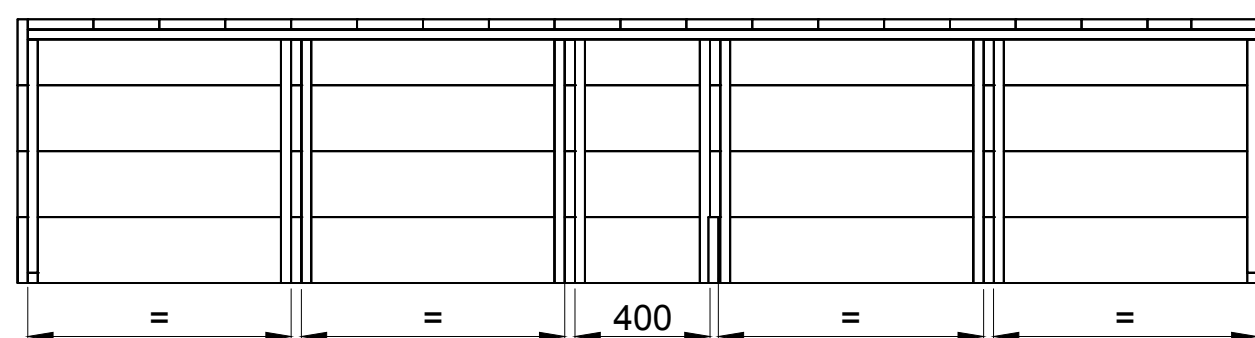
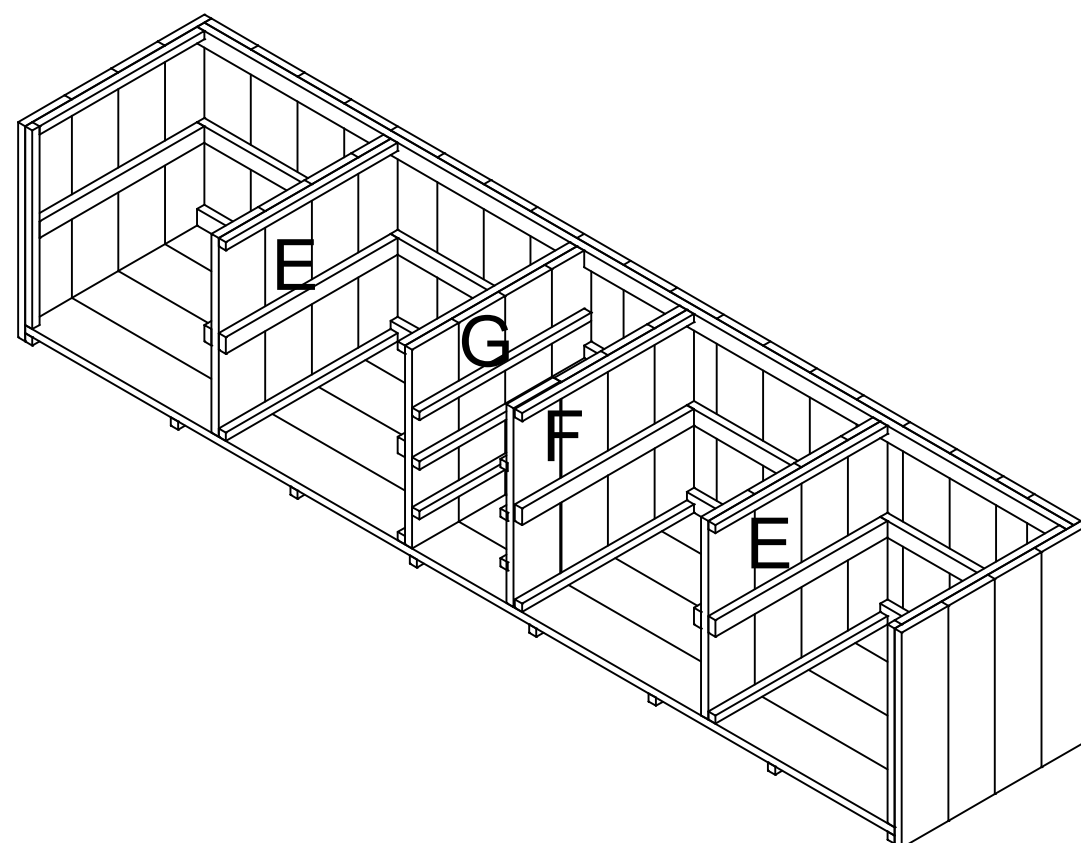
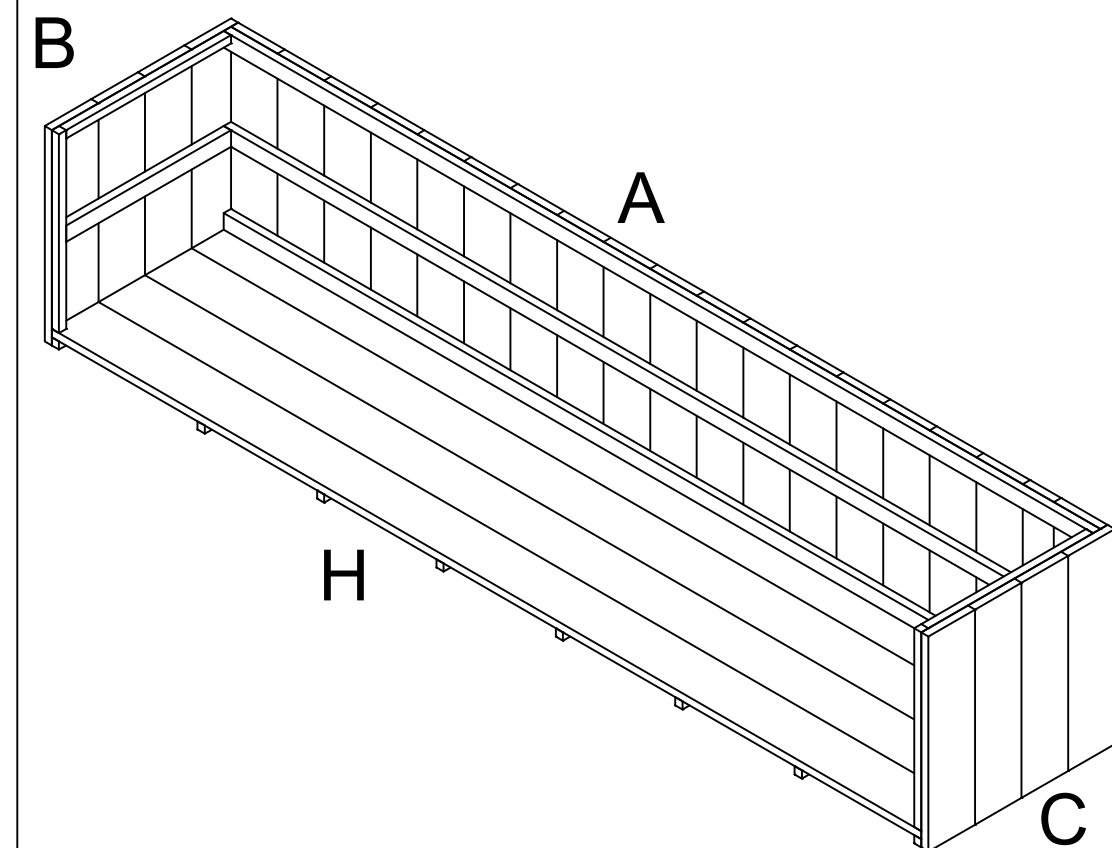
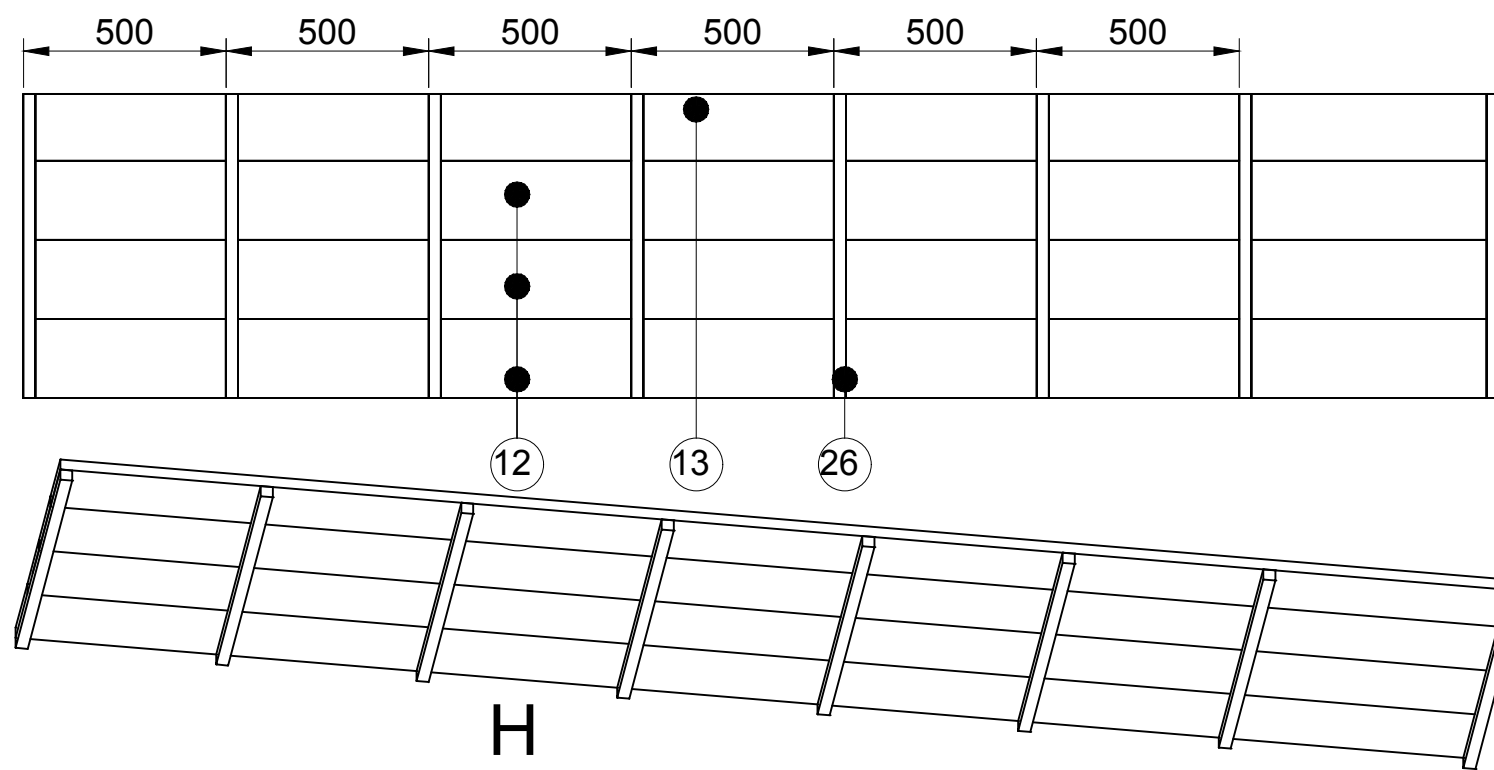


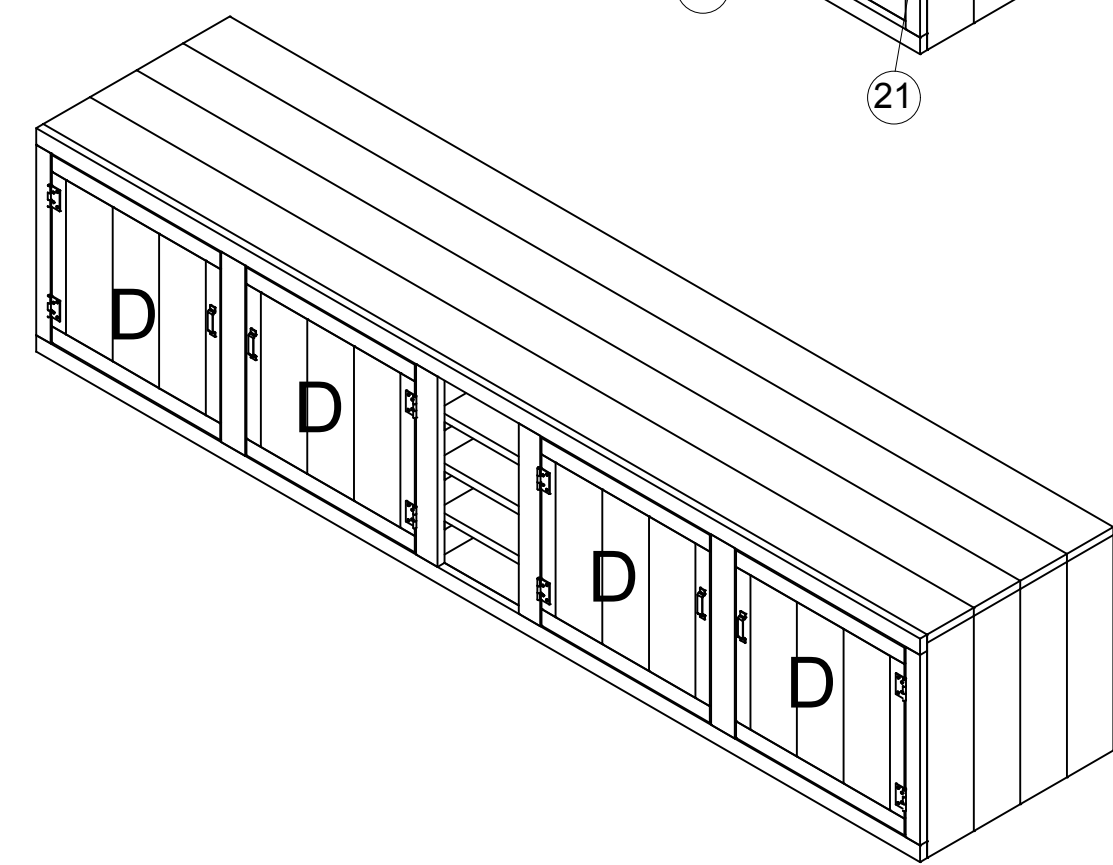

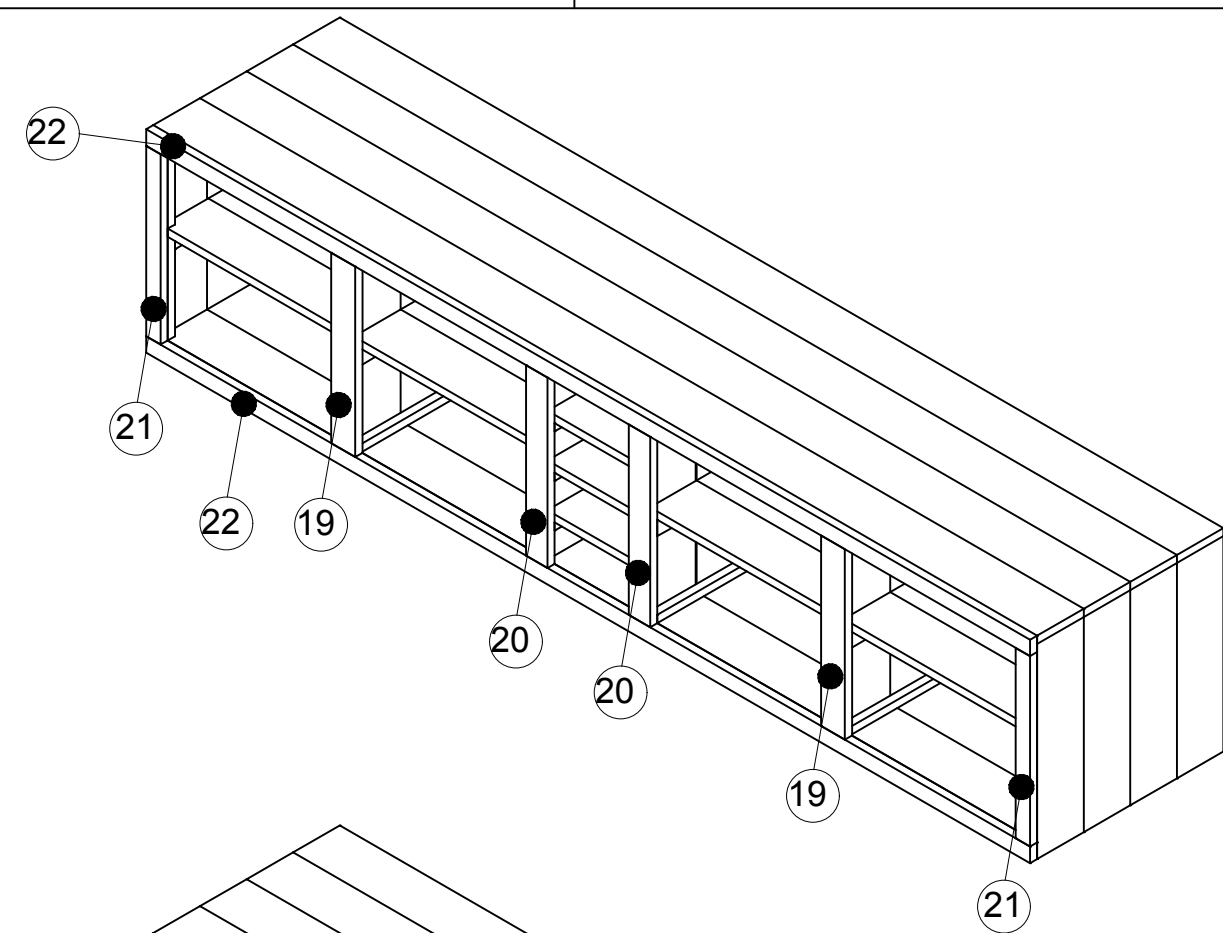

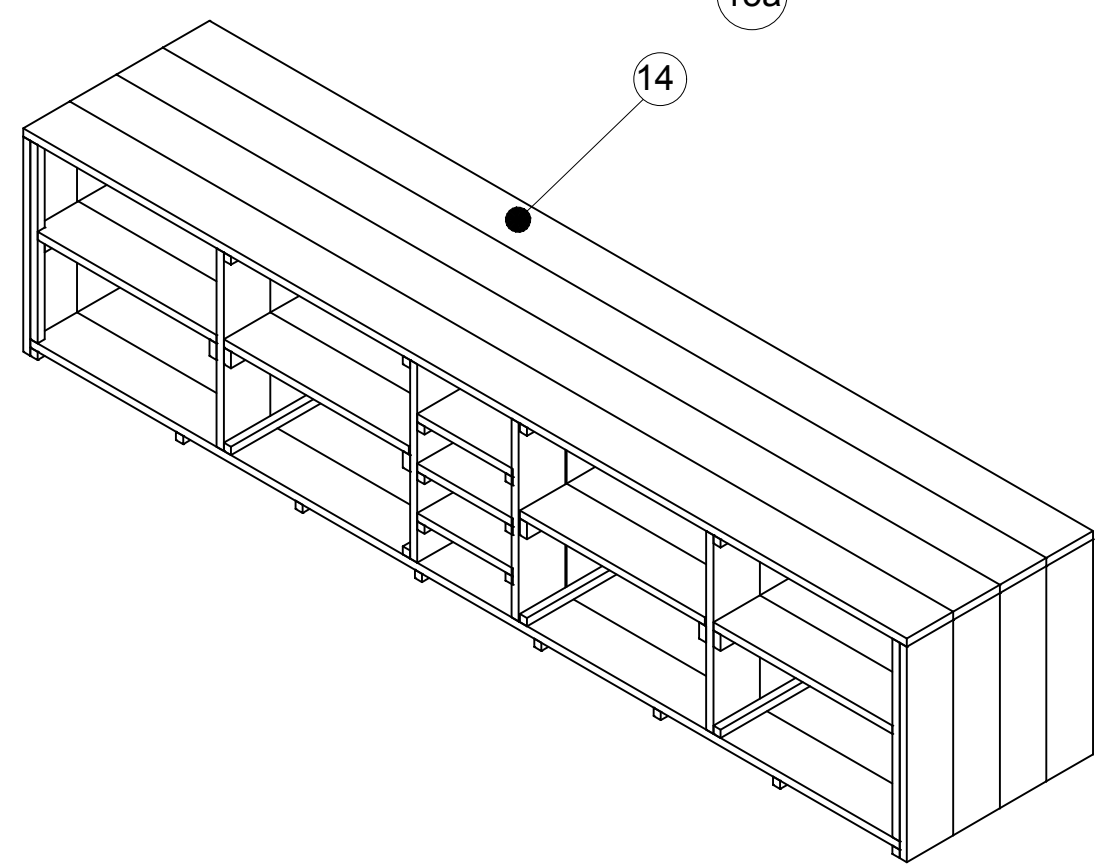


getekend	Fredsbouwtekeningen.nl	3 van 5
Buitenkeuken kast		A3

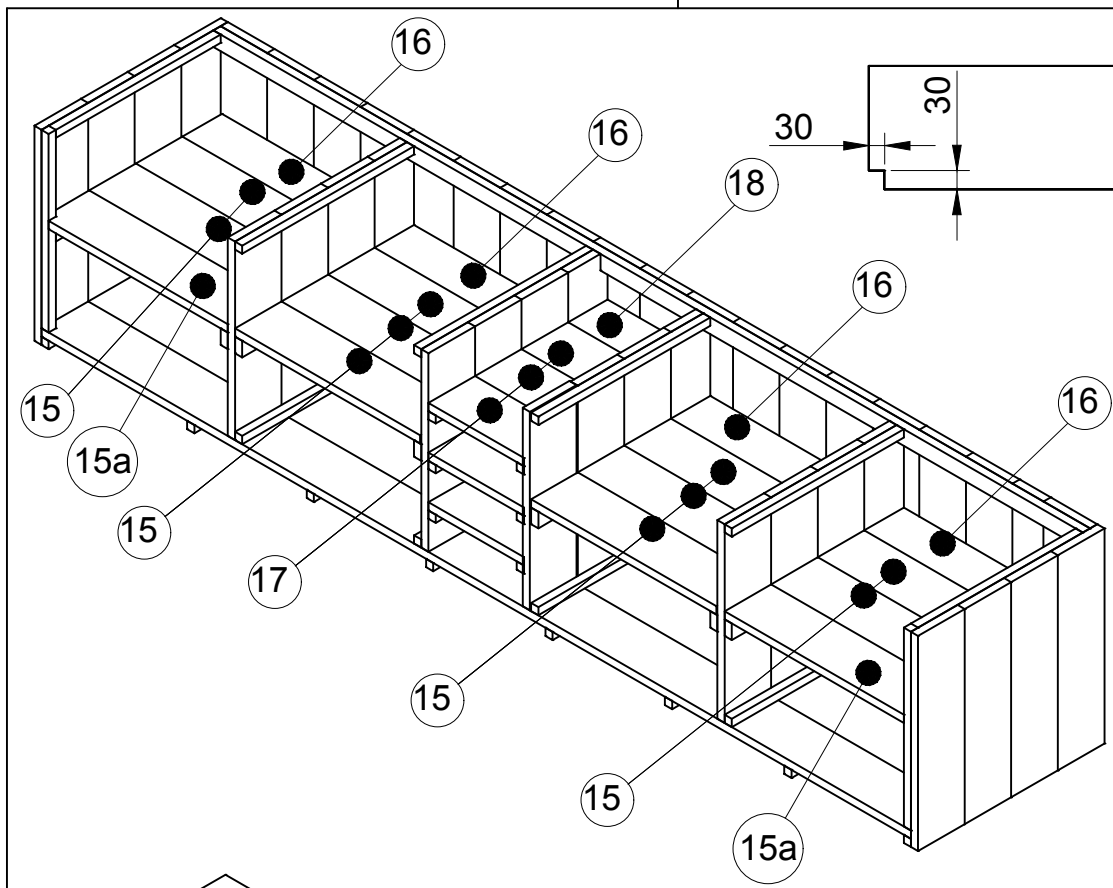

getekend	Fredsbouwtekeningen.nl	4 van 5
Buitenkeuken kast		A3

Item	Aantal	Materiaal	Dikte	Breedte	Lengte
1	18	steigerhout	30	195	870
2	1	steigerhout	30	130	870
3	8	steigerhout	30	195	870
4	12	steigerhout	30	195	650
5	8	steigerhout	30	60	650
6	20	steigerhout	30	60	705
7	3	steigerhout	30	60	3640
8	2	steigerhout	30	60	690
9	12	steigerhout	30	195	810
10	4	steigerhout	30	165	810
11	6	steigerhout	30	60	720
12	3	steigerhout	30	195	3640
13	1	steigerhout	30	165	3640
14	4	steigerhout	30	195	3700
15	12	steigerhout	30	195	775
16	4	steigerhout	30	165	775
17	9	steigerhout	30	195	400
18	3	steigerhout	30	135	400
19	2	steigerhout	30	100	780
20	2	steigerhout	30	90	780
21	2	steigerhout	30	60	780
22	2	steigerhout	30	60	3700
23	2	steigerhout	30	30	690
24	2	steigerhout	30	30	810
25	14	steigerhout	30	30	720
26	8	steigerhout	30	30	750
27	8	Scharnier			
28	4	Handvat			
RVS schroeven 5x50 (voorboren)					

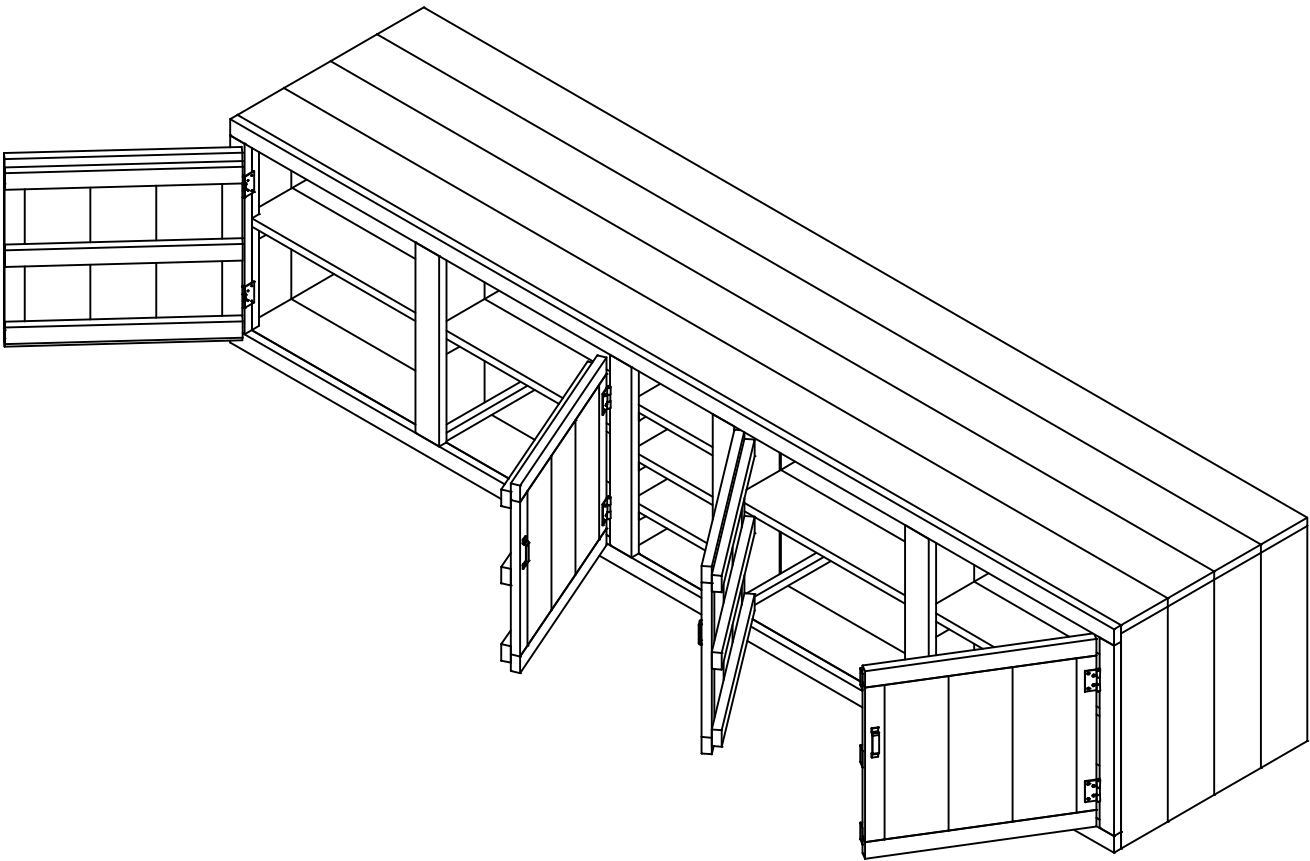

getekend	Fredsbouwtekeningen.nl	5 van 5
Buitenkeuken kast		A3