



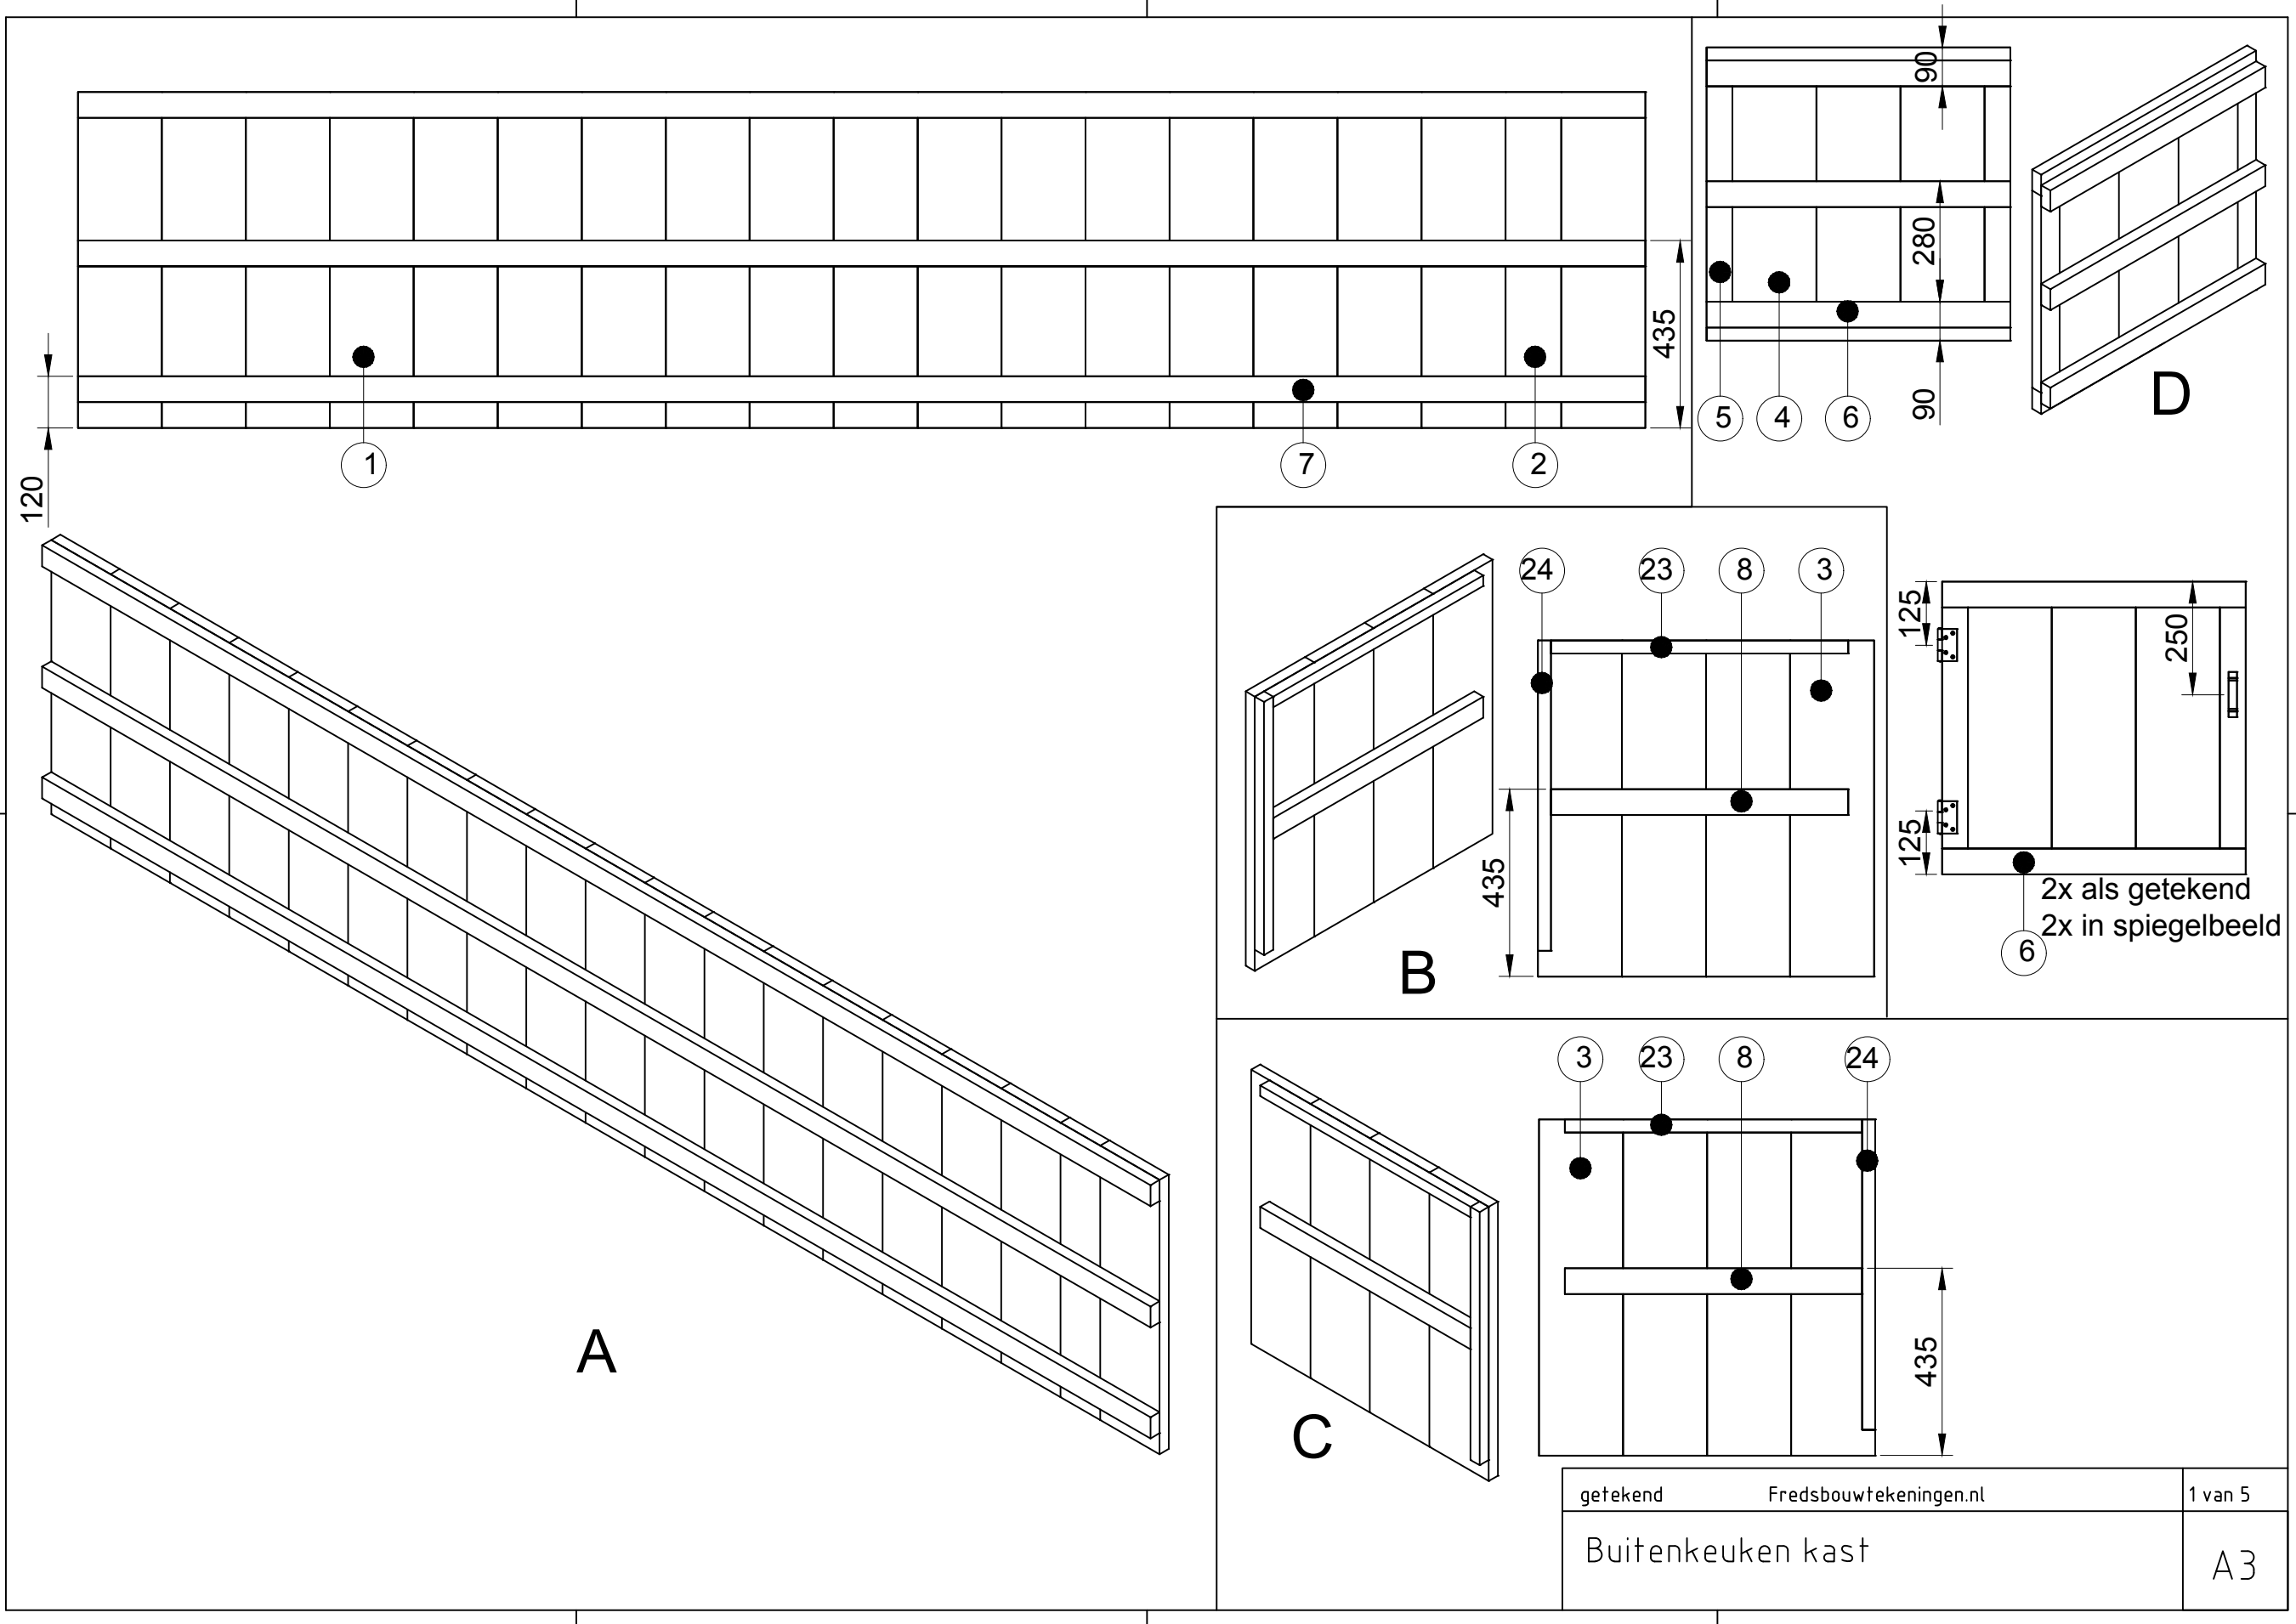
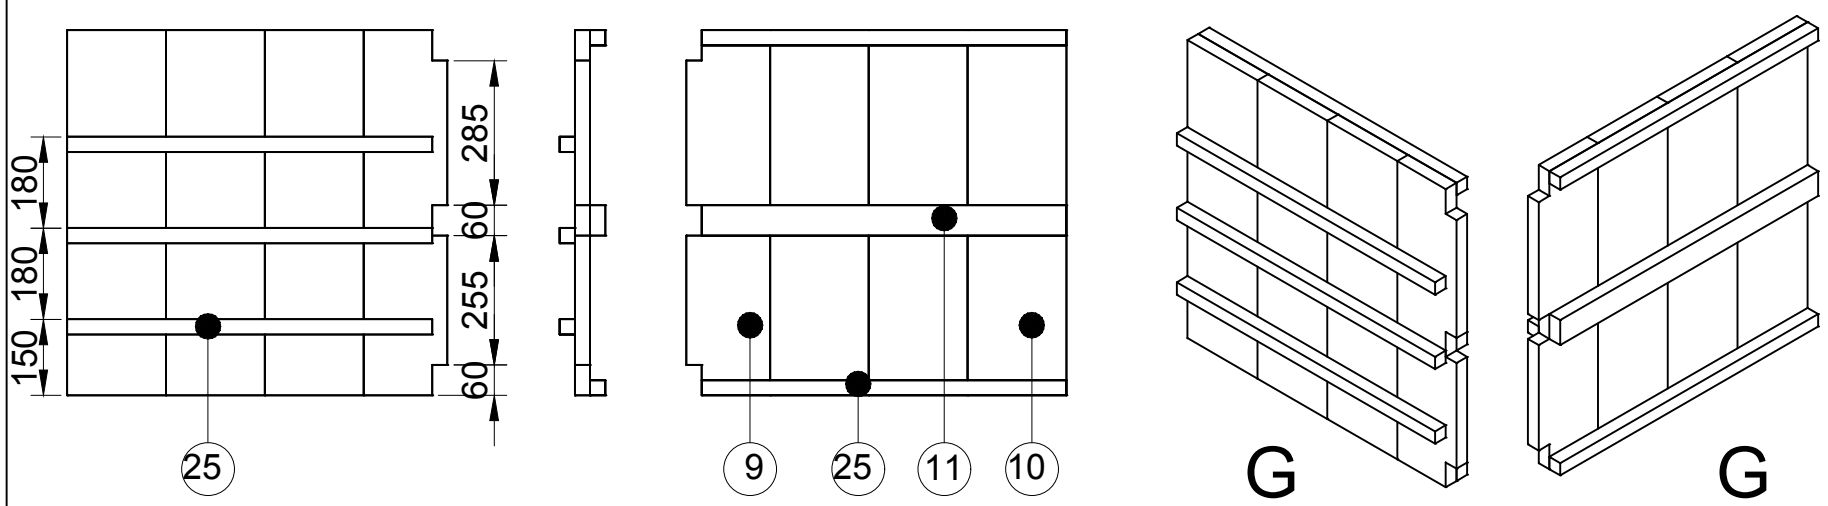
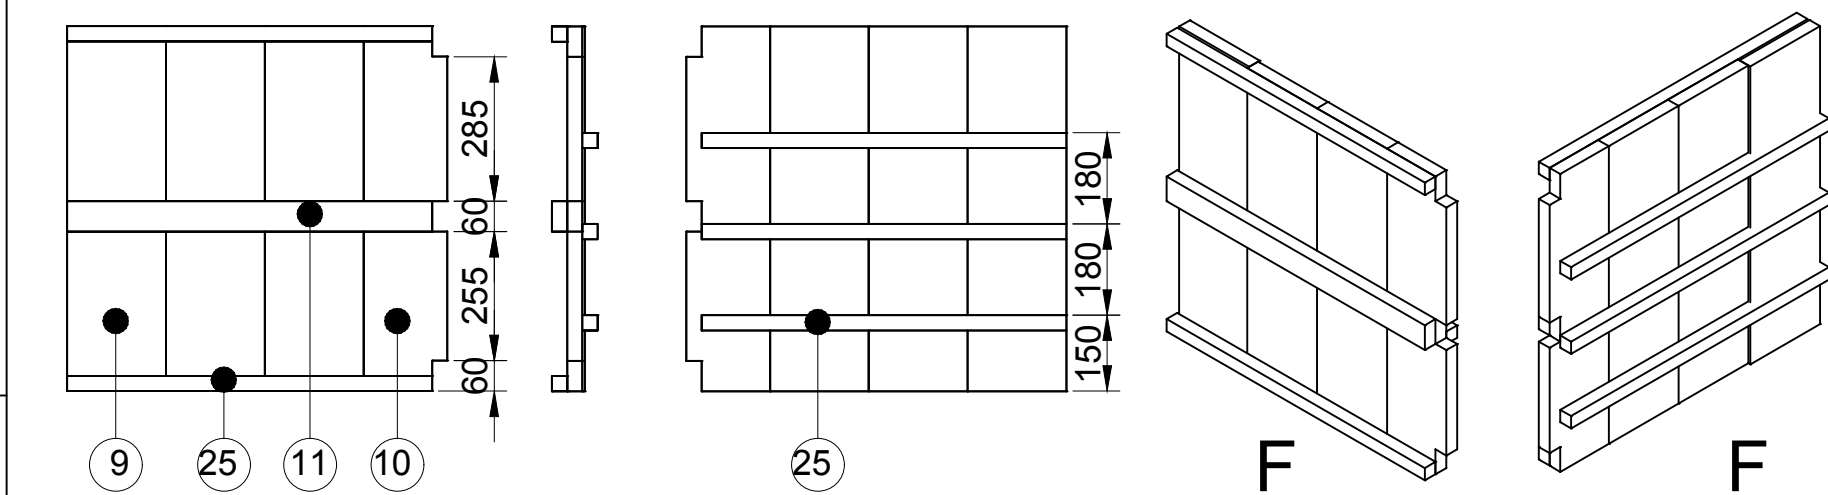
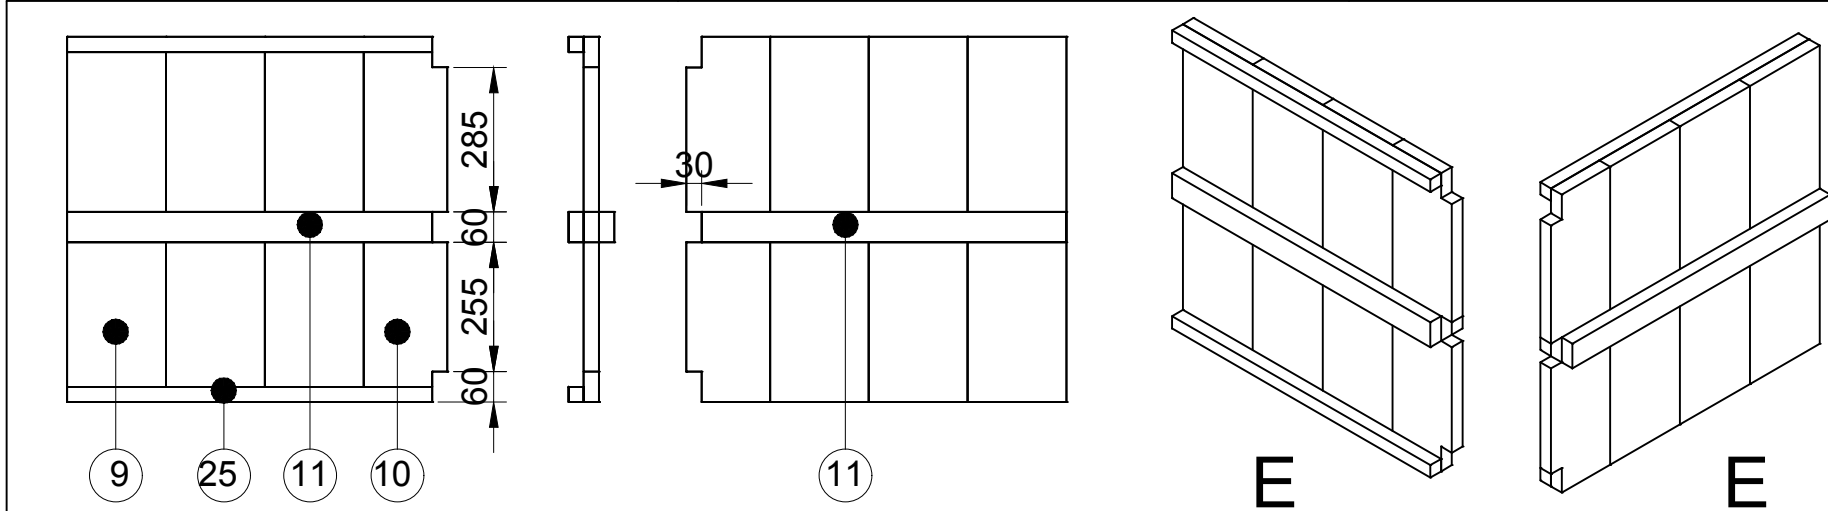
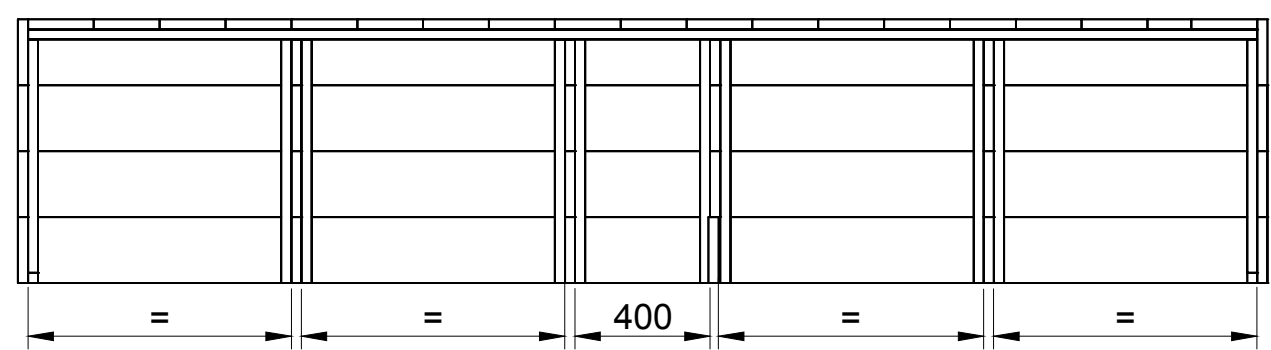
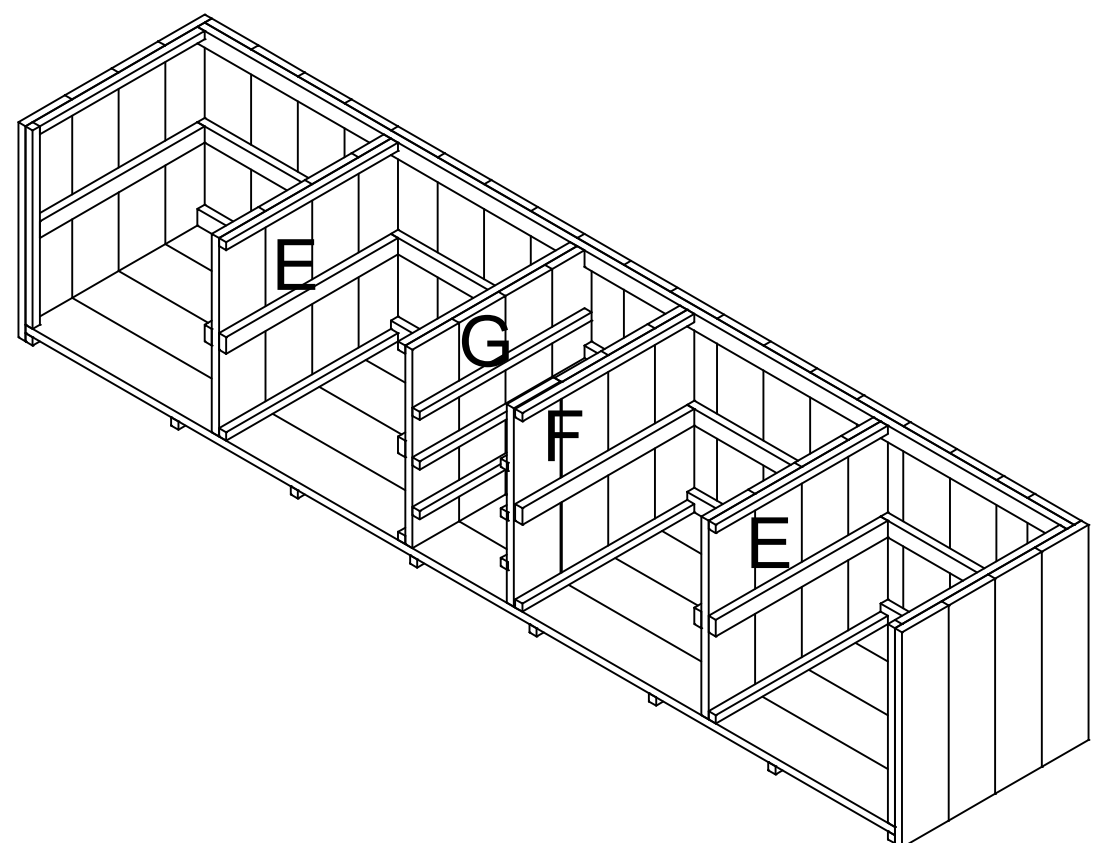
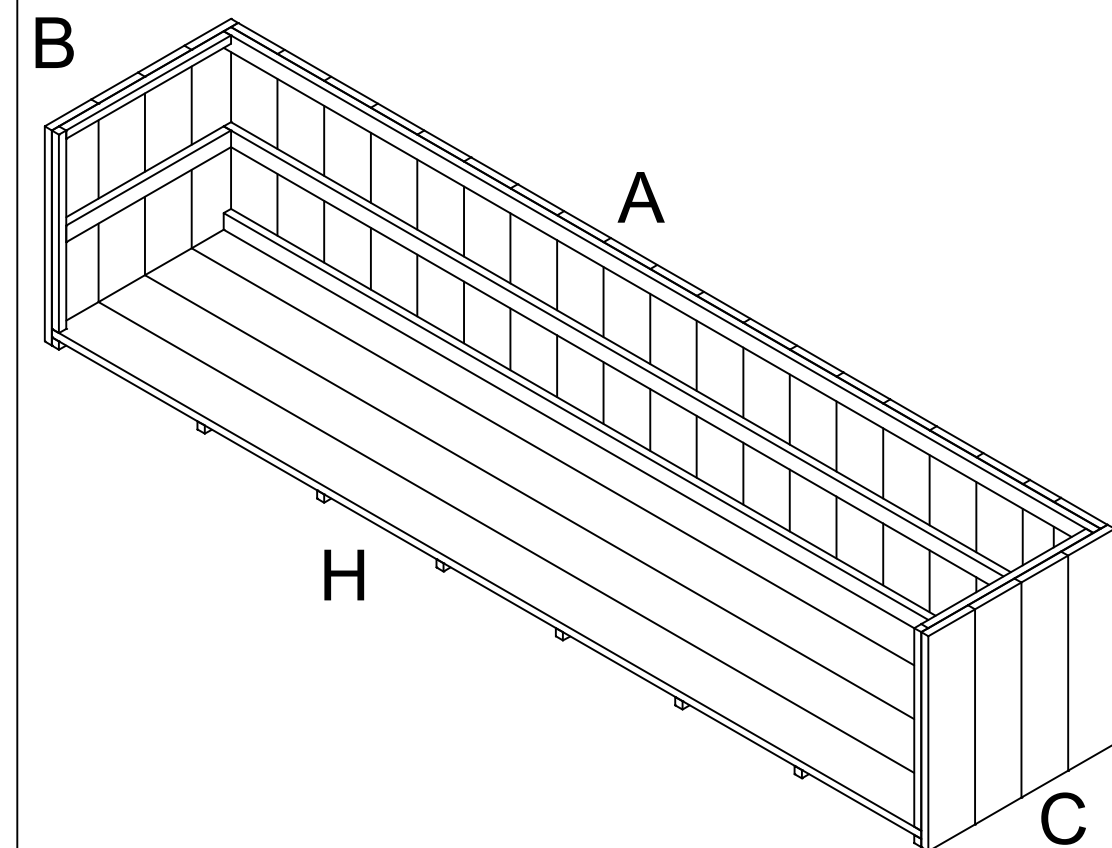
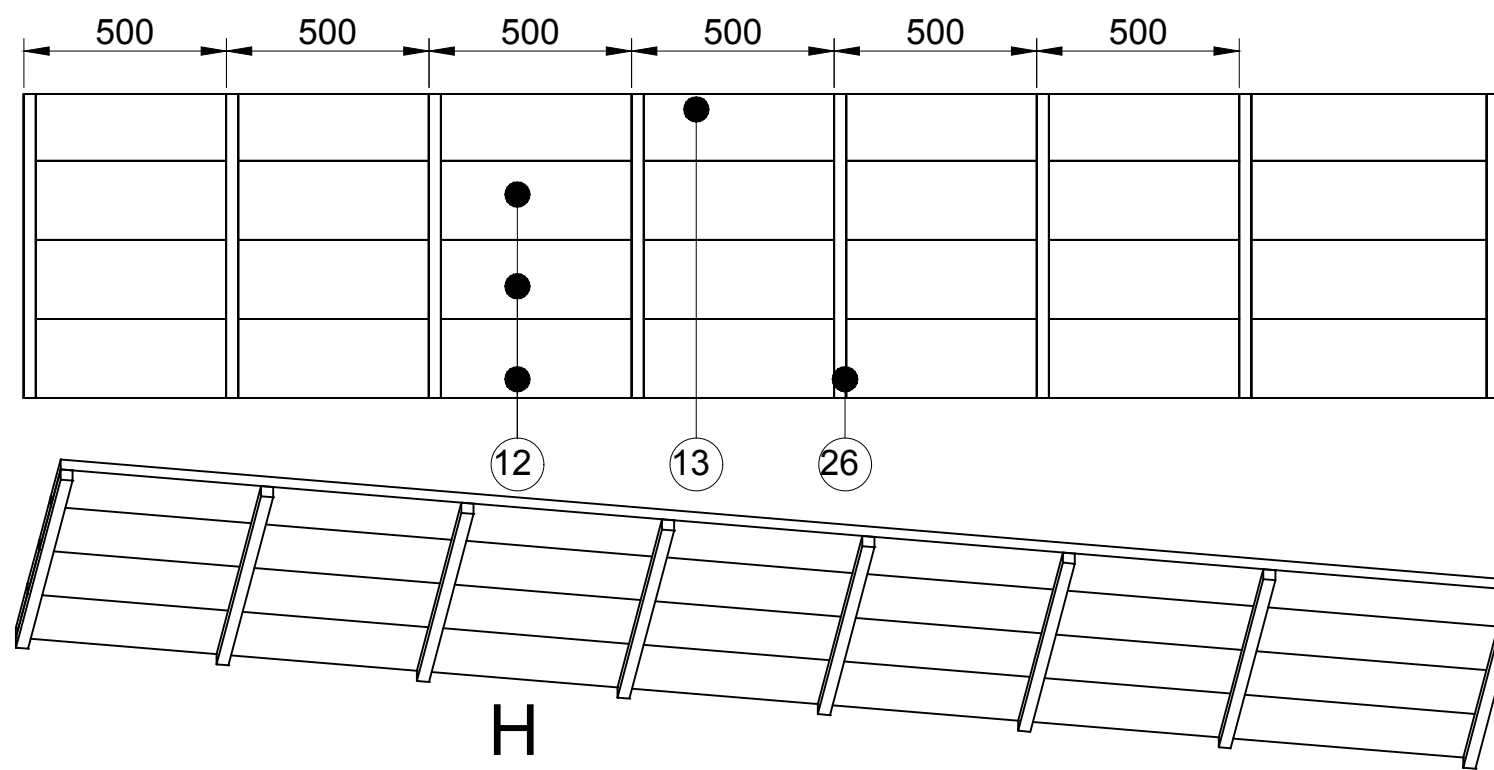
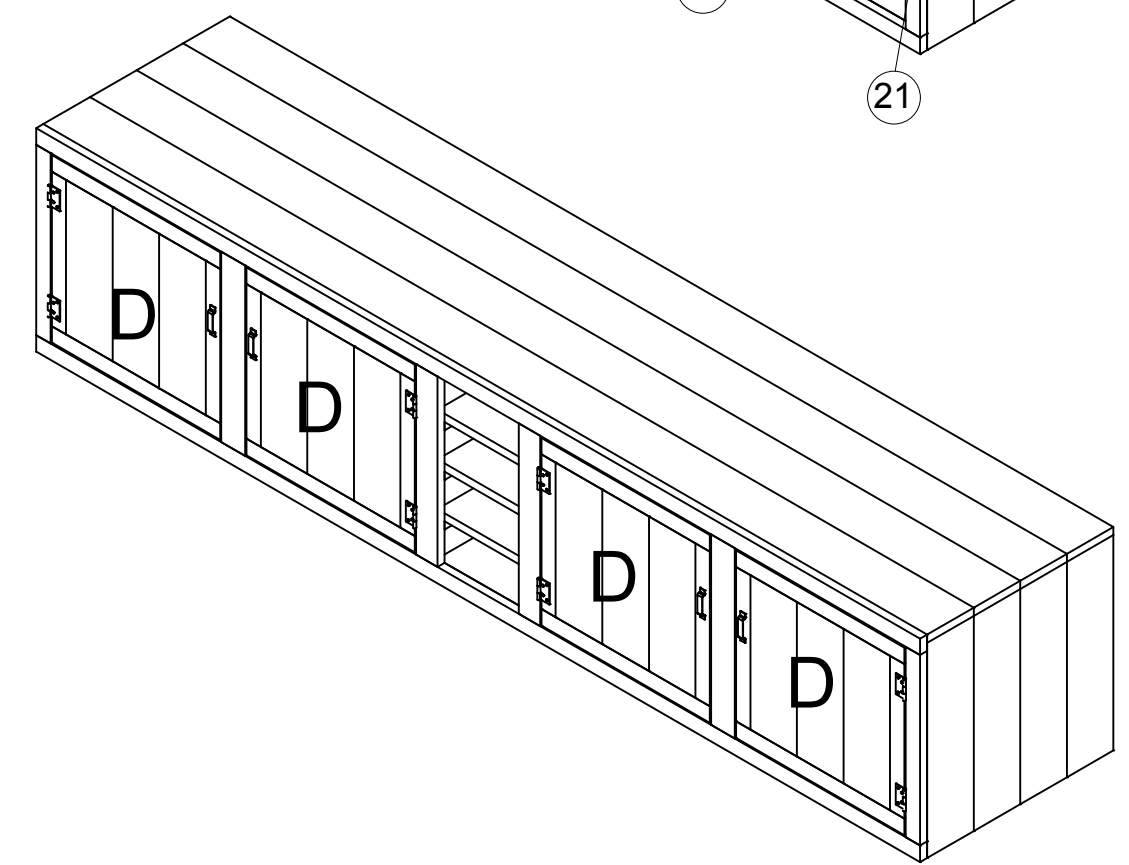


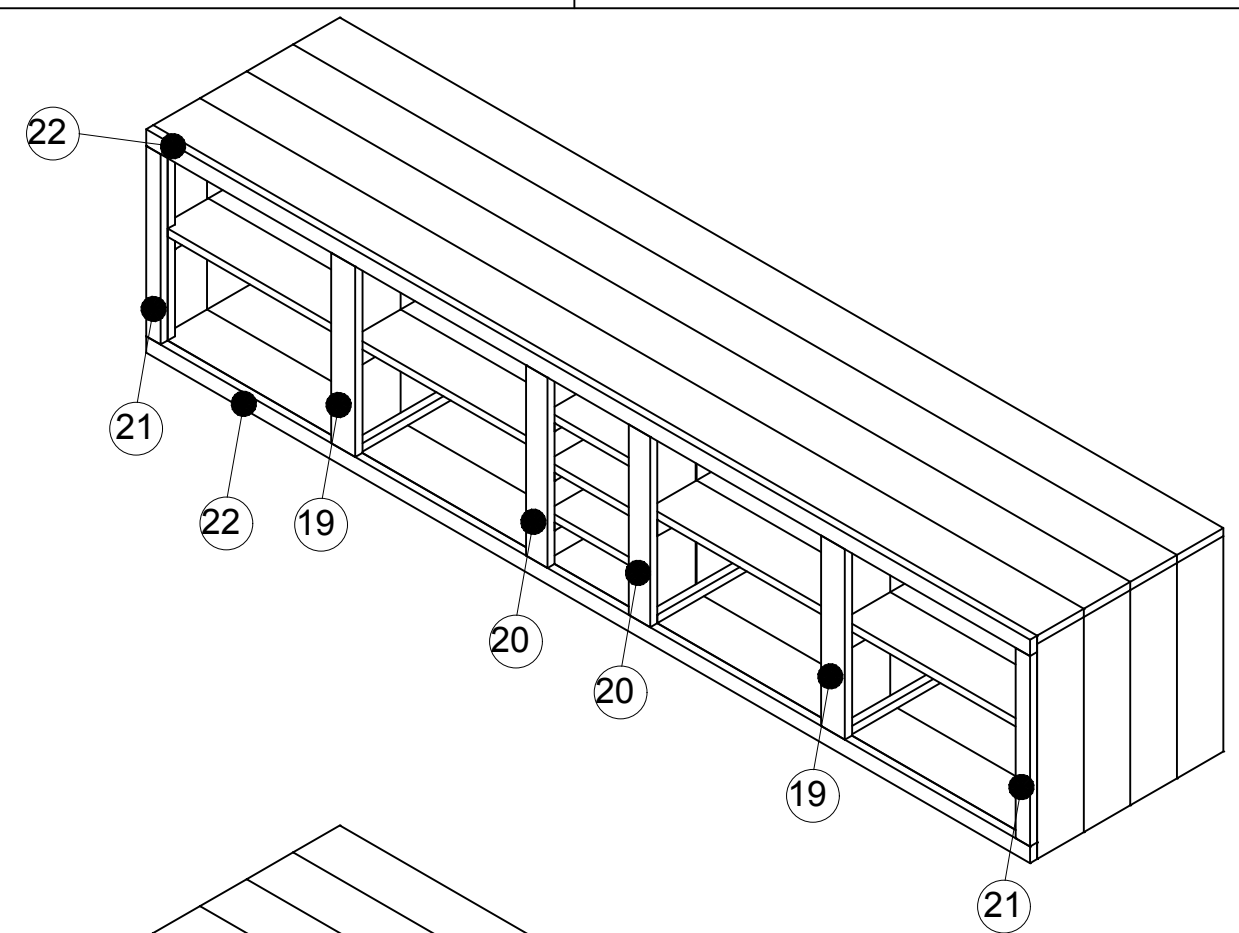

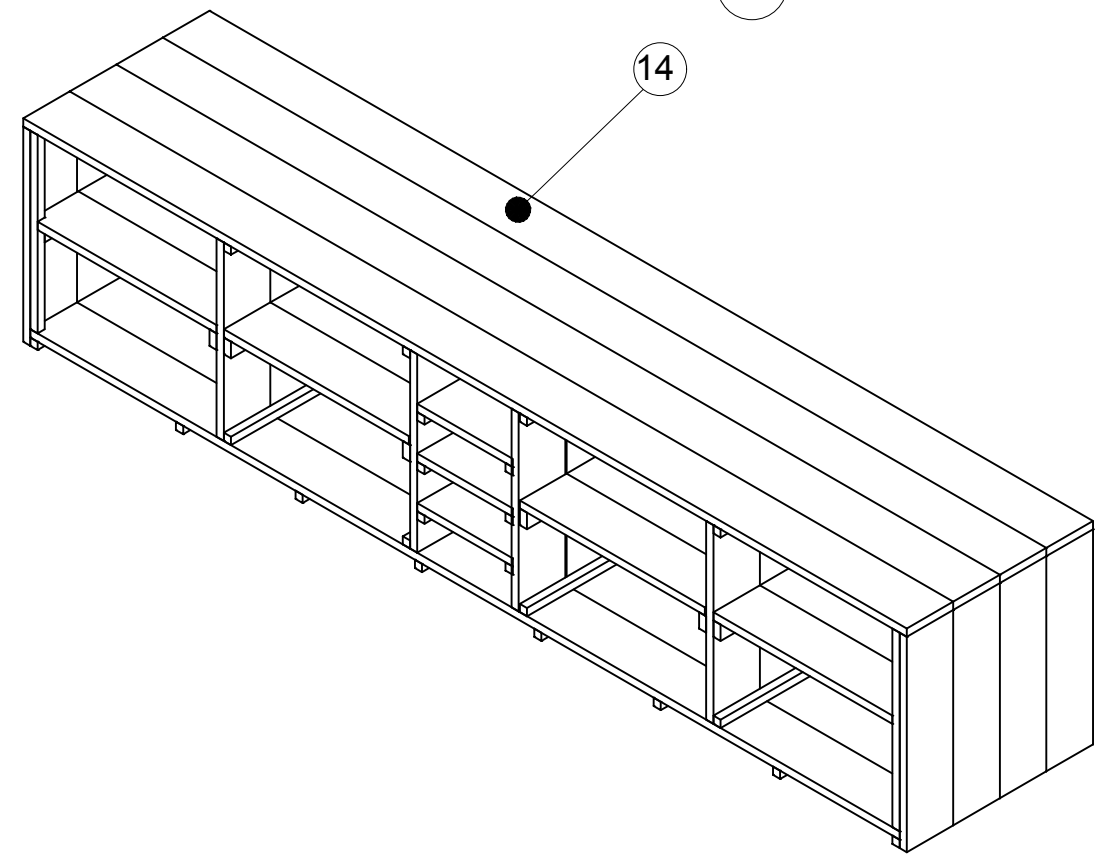

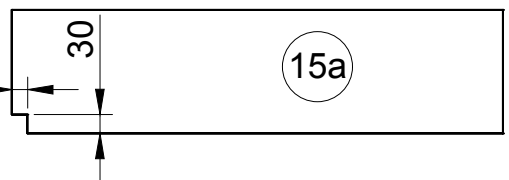


getekend	Fredsbouwtekeningen.nl	3 van 5
Buitenkeuken kast		A3

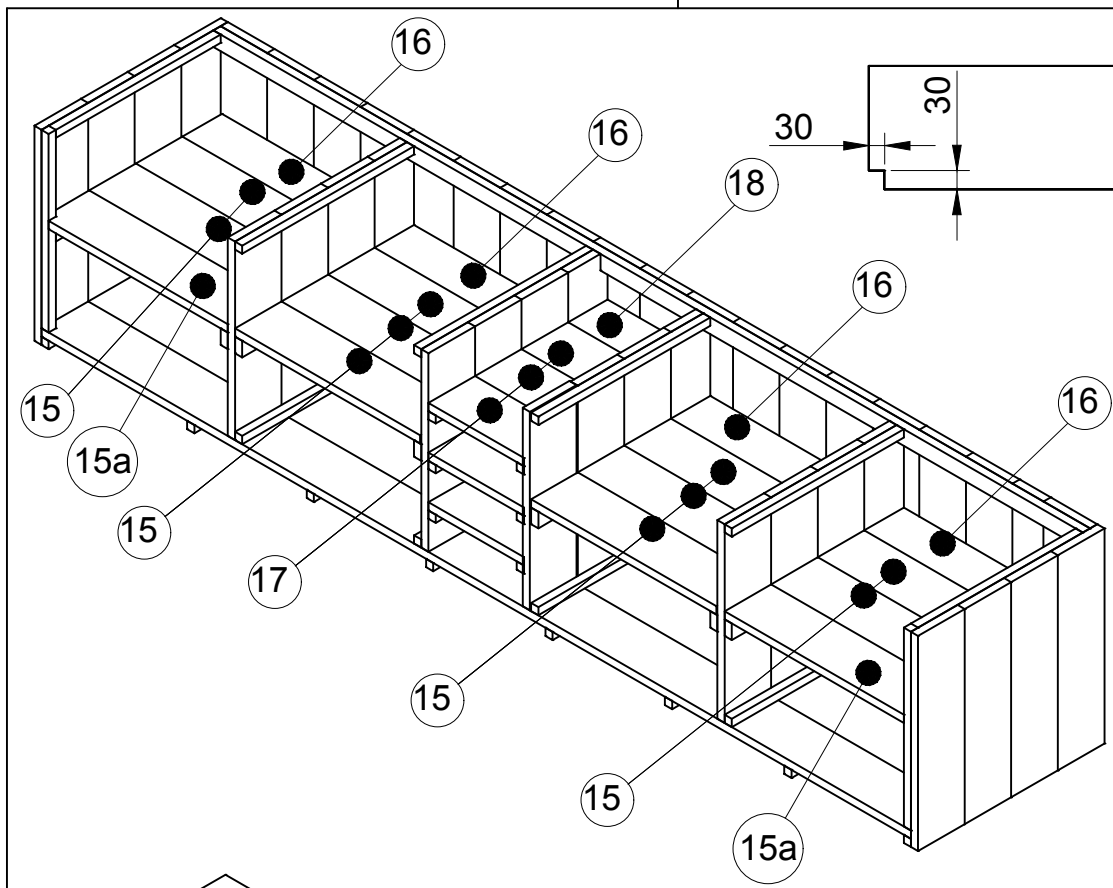

getekend	Fredsbouwtekeningen.nl	4 van 5
Buitenkeuken kast		A3

Item	Aantal	Materiaal	Dikte	Breedte	Lengte
1	18	Hardhout	30	200	780
2	1	Hardhout	30	100	780
3	8	Hardhout	30	200	780
4	12	Hardhout	30	200	560
5	8	Hardhout	30	60	560
6	20	Hardhout	30	60	720
7	3	Hardhout	30	60	3700
8	2	Hardhout	30	60	710
9	12	Hardhout	30	200	720
10	4	Hardhout	30	170	720
11	6	Hardhout	30	60	740
12	3	Hardhout	30	200	3700
13	1	Hardhout	30	170	3700
14	4	Hardhout	30	200	3760
15	12	Hardhout	30	200	790
16	4	Hardhout	30	170	790
17	9	Hardhout	30	200	400
18	3	Hardhout	30	140	400
19	2	Hardhout	30	100	720
20	2	Hardhout	30	90	720
21	2	Hardhout	30	60	3760
22	2	Hardhout	30	60	720
23	2	Hardhout	30	30	710
24	2	Hardhout	30	30	720
25	14	Hardhout	30	30	720
26	8	Hardhout	30	30	770
27	8	Scharnier			
28	4	Handvat			
RVS schroeven 5x50 (voorboren)					

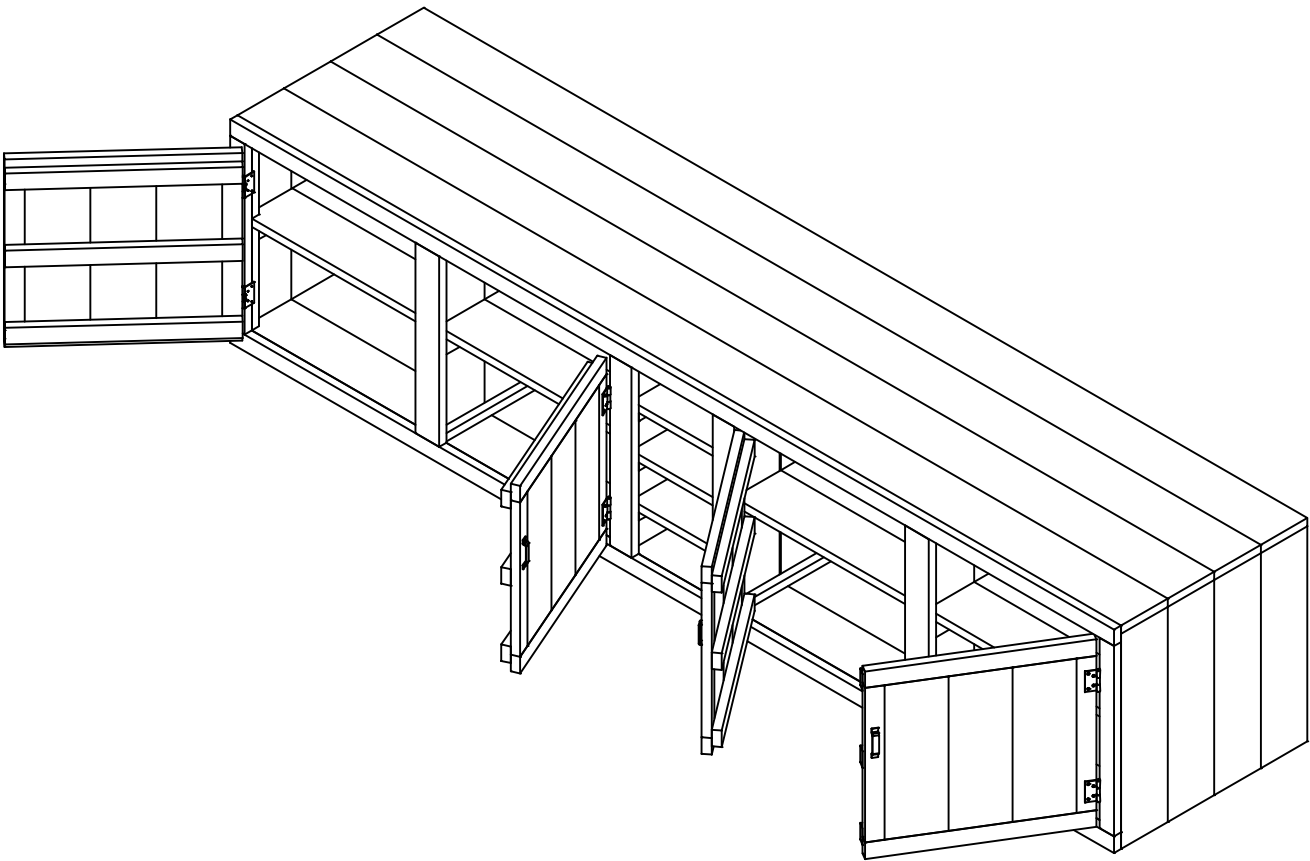

getekend	Fredsbouwtekeningen.nl	5 van 5
Buitenkeuken kast		A3