



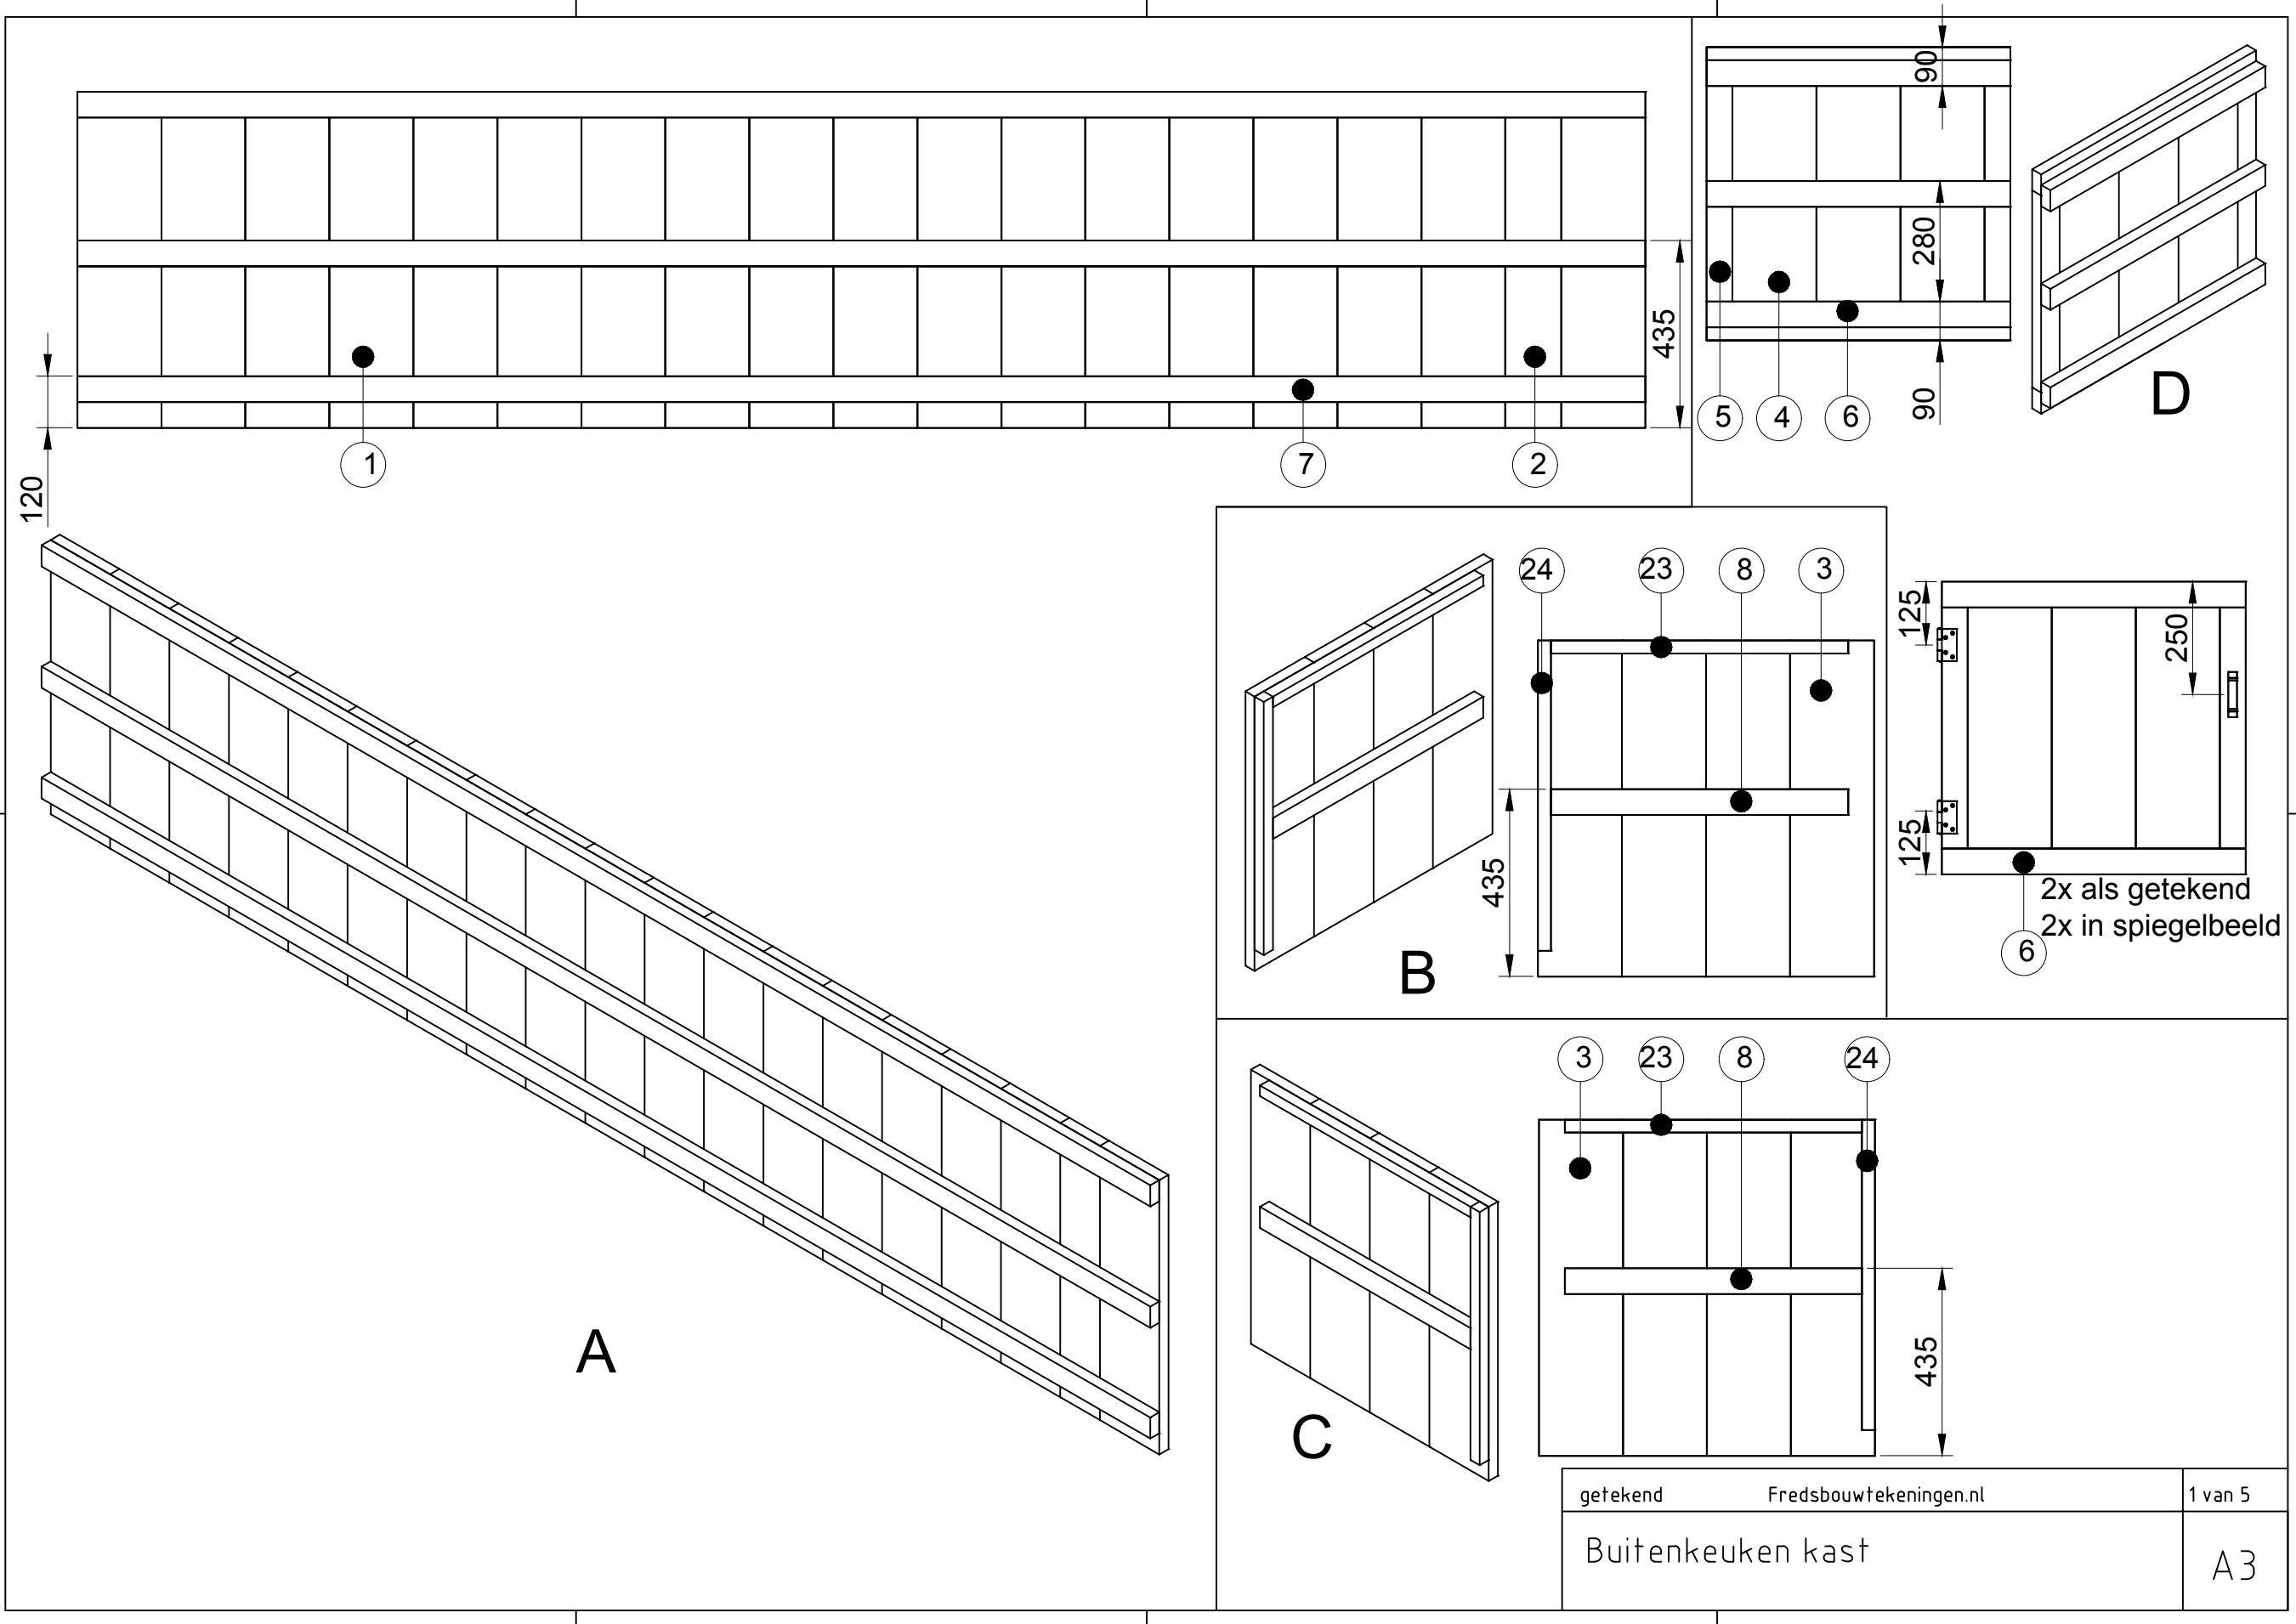
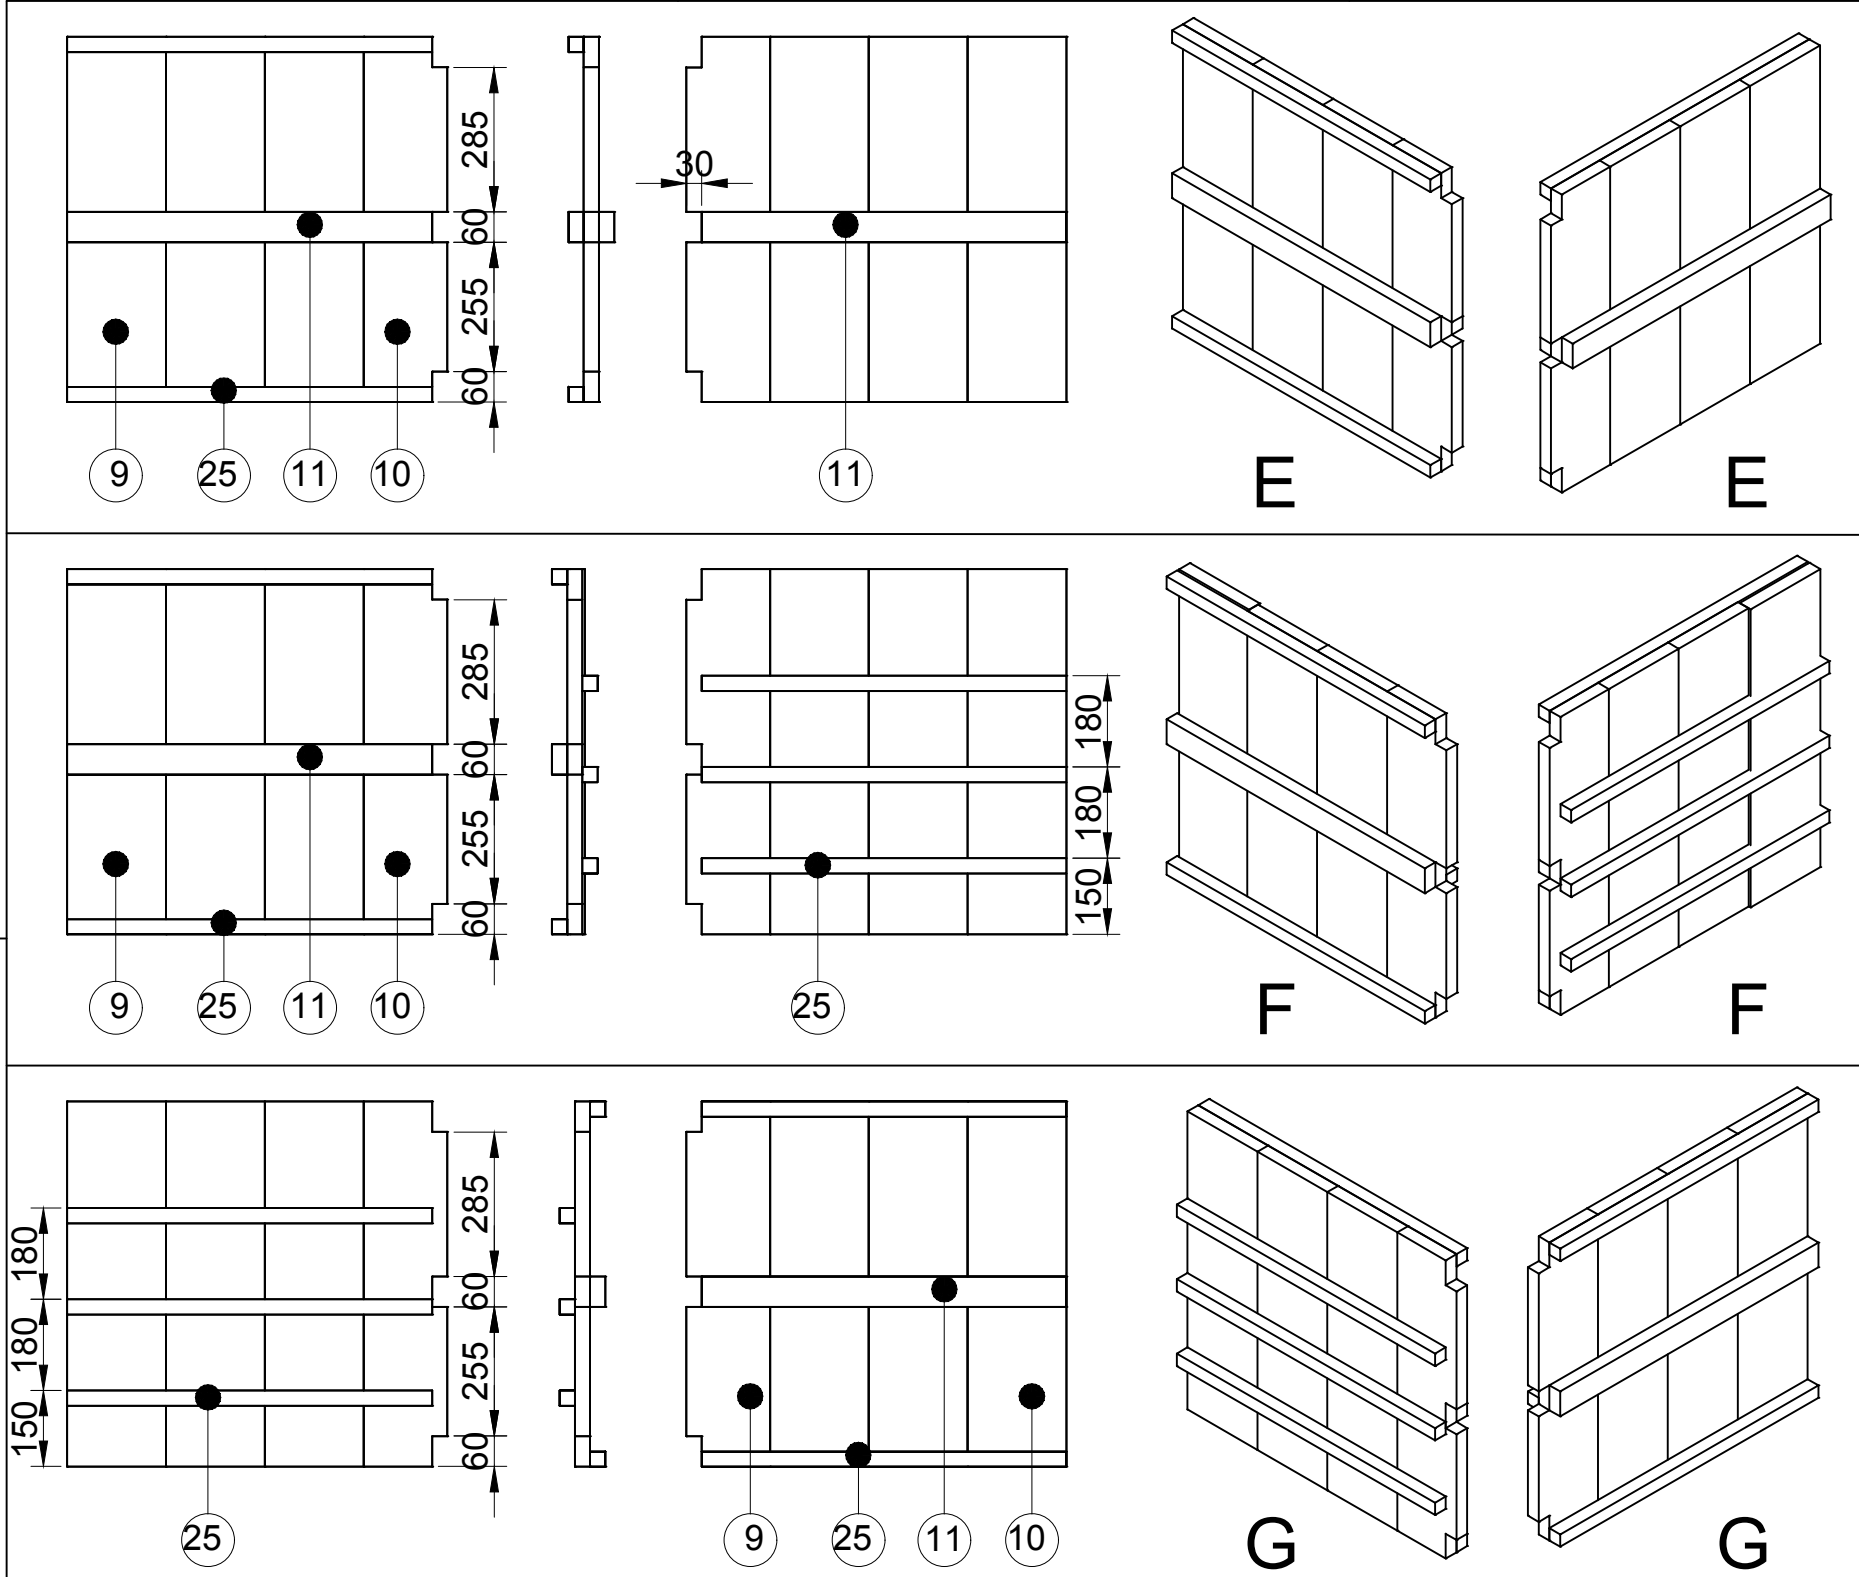
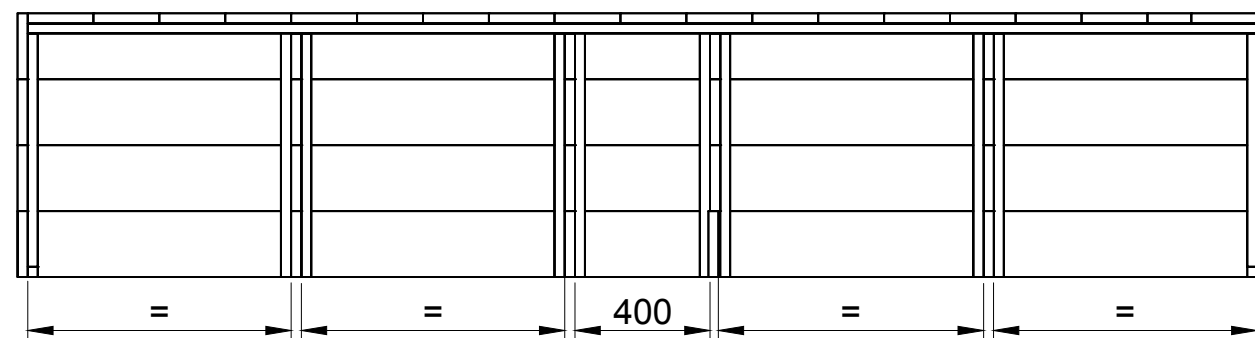
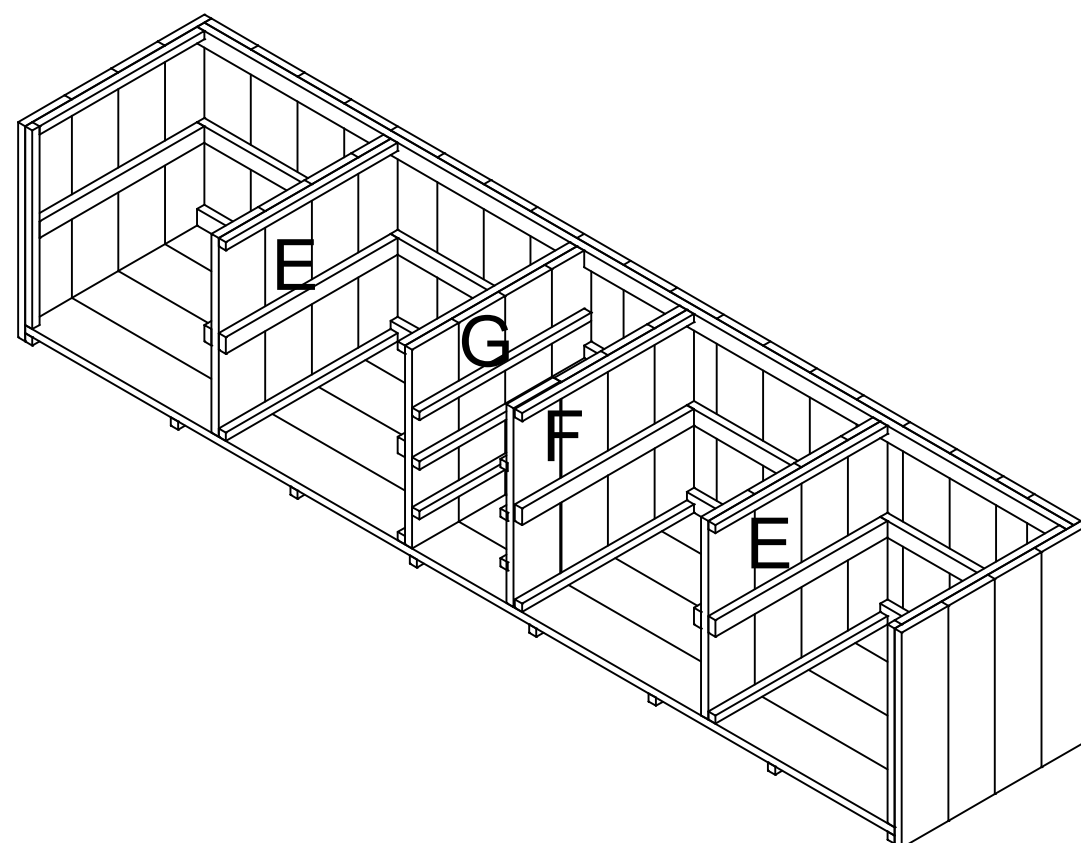
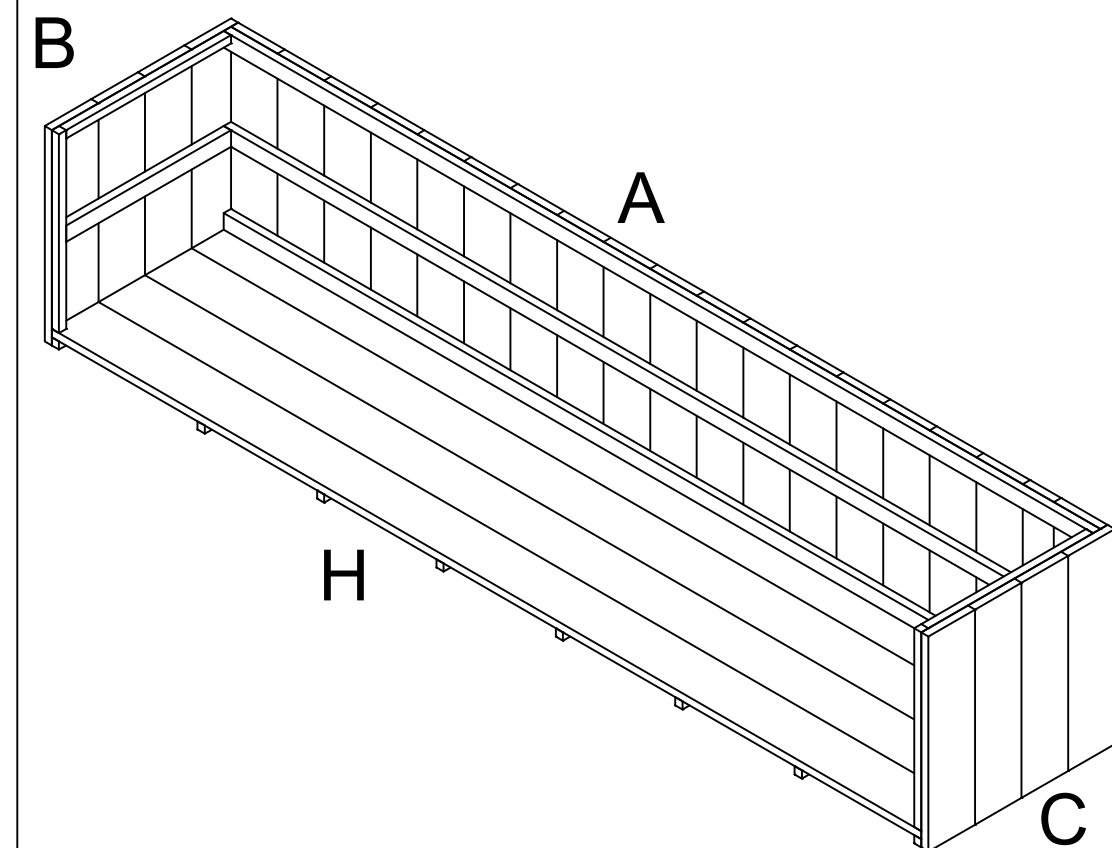
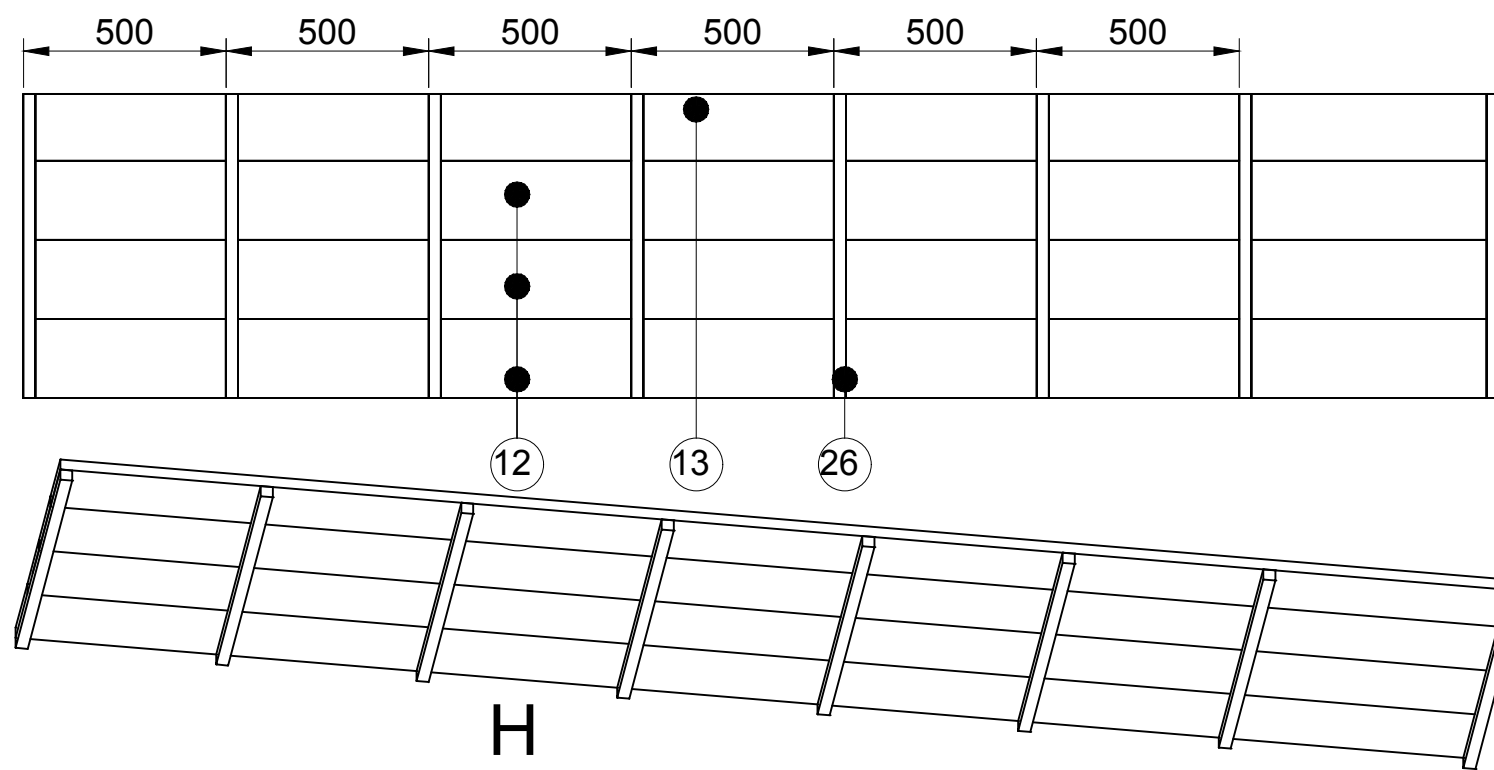
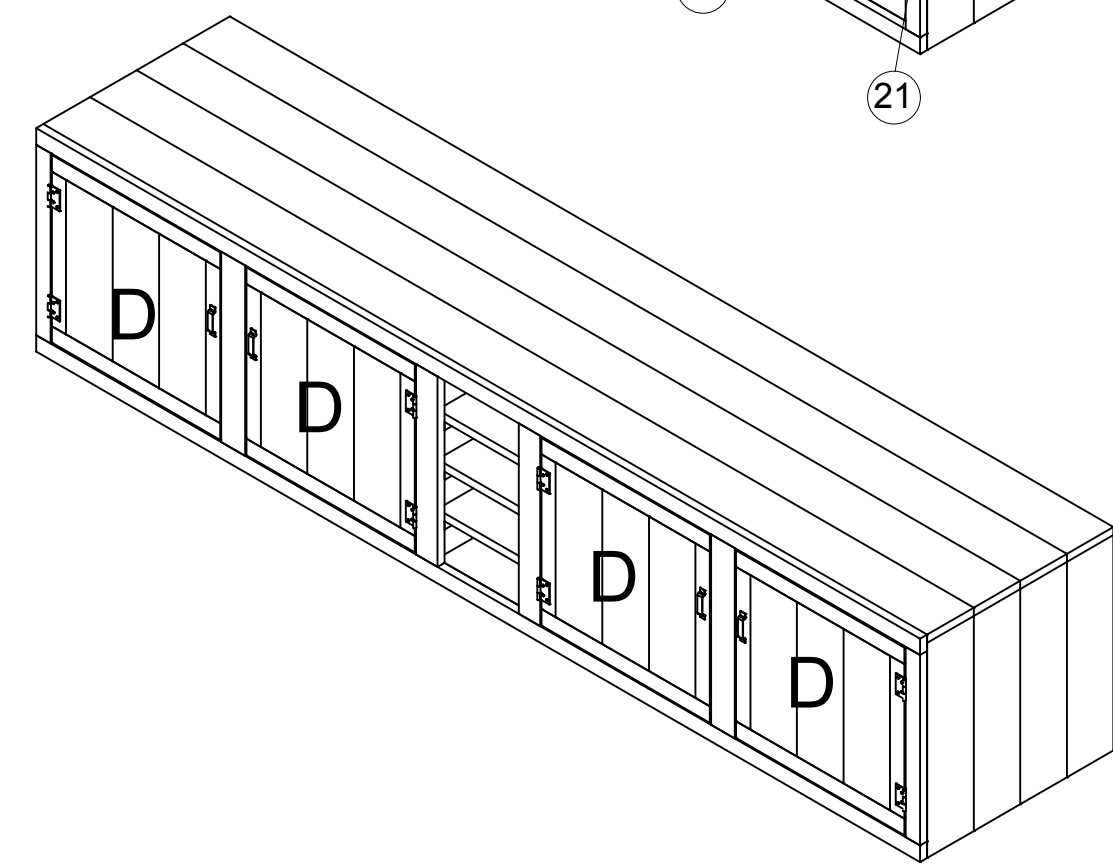


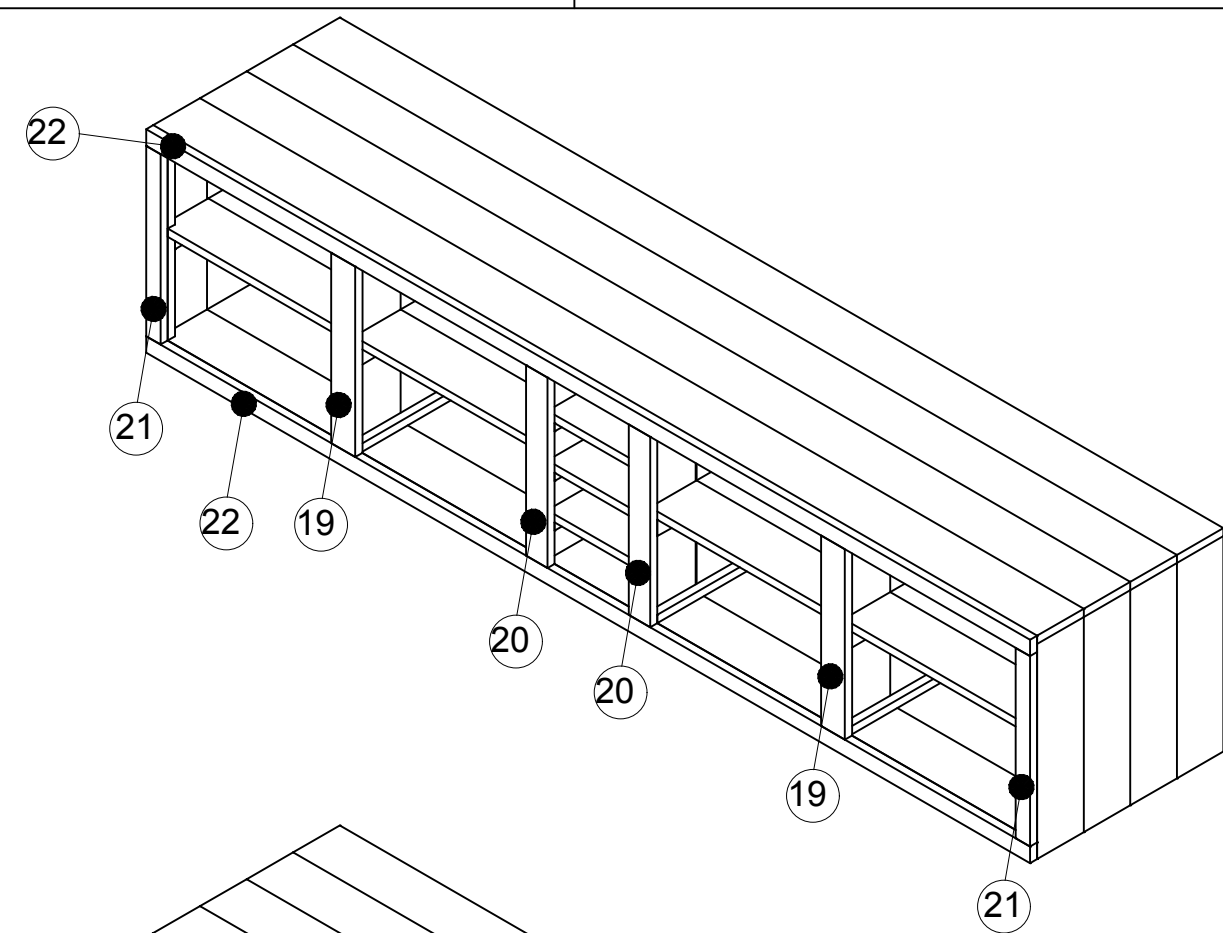

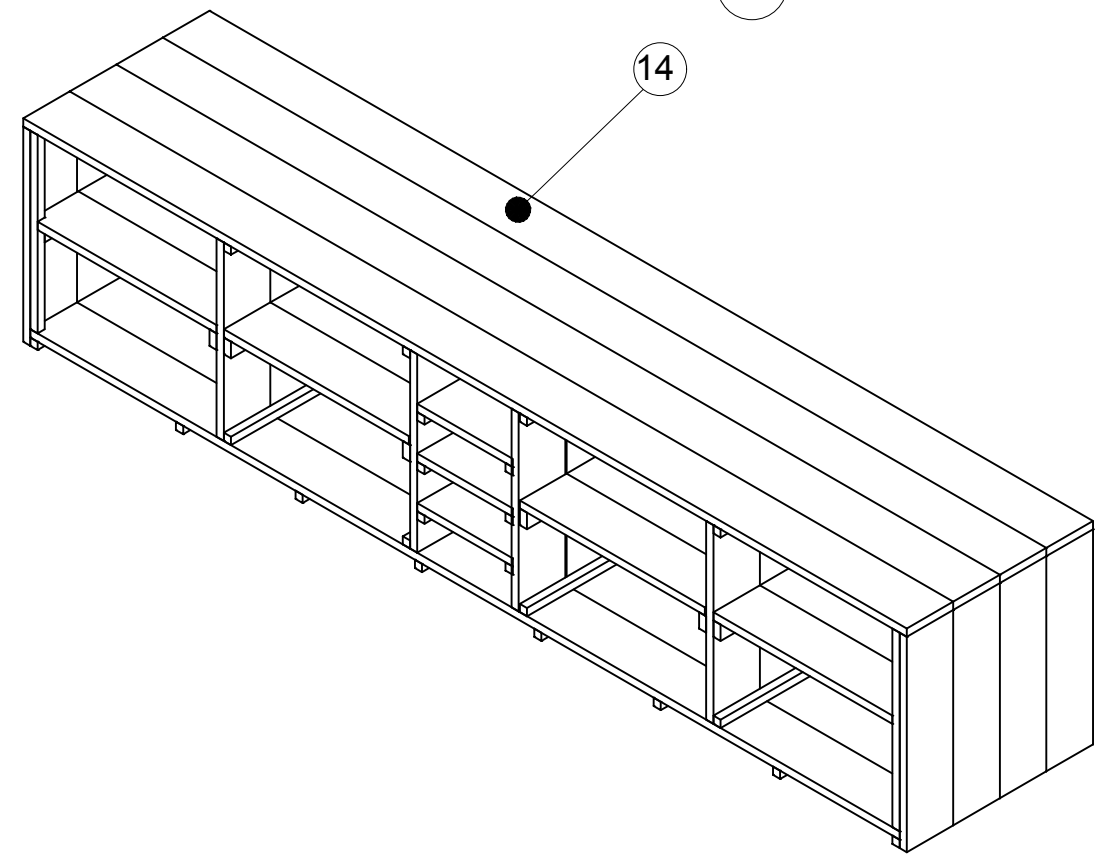

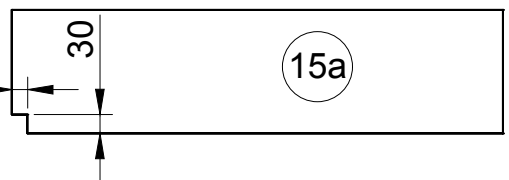


getekend	Fredsbouwtekeningen.nl	3 van 5
Buitenkeuken kast		A3

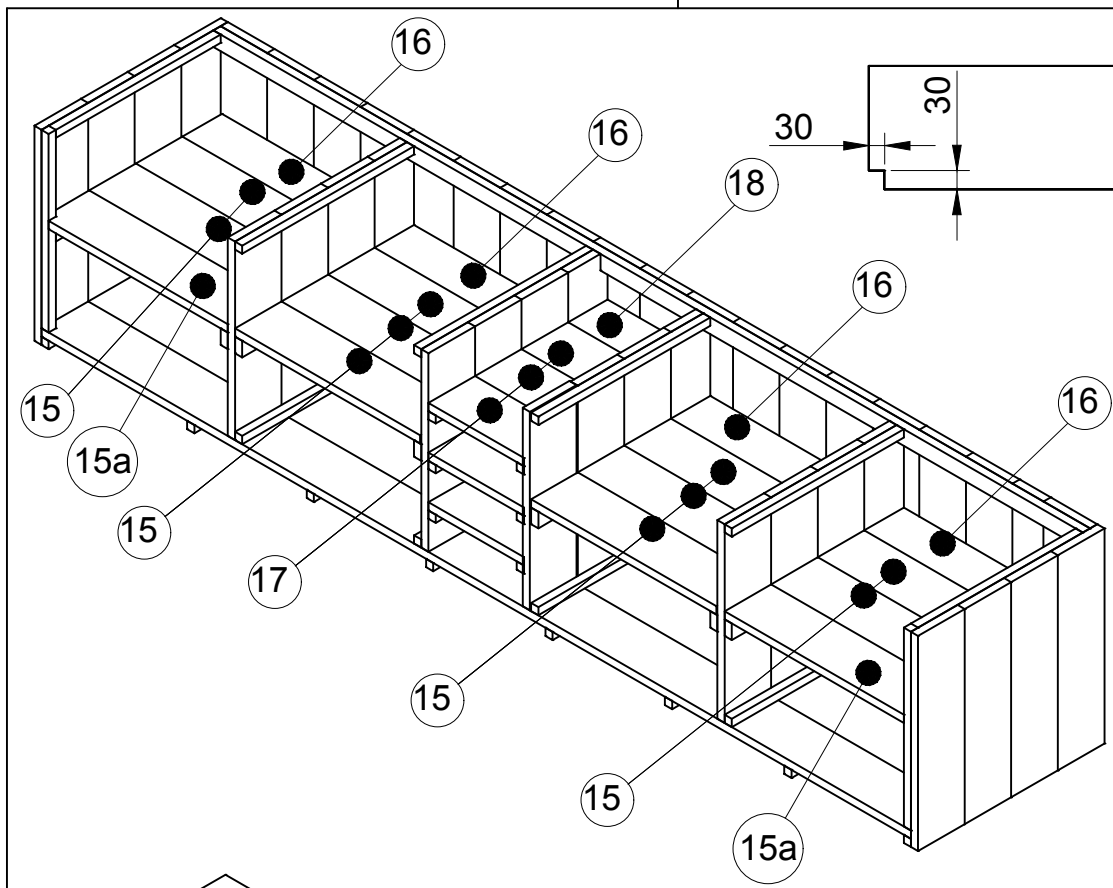

getekend	Fredsbouwtekeningen.nl	4 van 5
Buitenkeuken kast		A3

Item	Aantal	Materiaal	Dikte	Breedte	Lengte
1	18	Eiken	30	200	870
2	1	Eiken	30	100	870
3	8	Eiken	30	200	870
4	12	Eiken	30	200	650
5	8	Eiken	30	60	650
6	20	Eiken	30	60	720
7	3	Eiken	30	60	3700
8	2	Eiken	30	60	710
9	12	Eiken	30	200	810
10	4	Eiken	30	170	810
11	6	Eiken	30	60	740
12	3	Eiken	30	200	3700
13	1	Eiken	30	170	3700
14	4	Eiken	30	200	3760
15	12	Eiken	30	200	795
16	4	Eiken	30	170	795
17	9	Eiken	30	200	400
18	3	Eiken	30	140	400
19	2	Eiken	30	100	780
20	2	Eiken	30	90	780
21	2	Eiken	30	60	780
22	2	Eiken	30	60	3760
23	2	Eiken	30	30	710
24	2	Eiken	30	30	810
25	14	Eiken	30	30	740
26	8	Eiken	30	30	770
27	8	Scharnier			
28	4	Handvat			
RVS schroeven 5x50 (voorboren)					

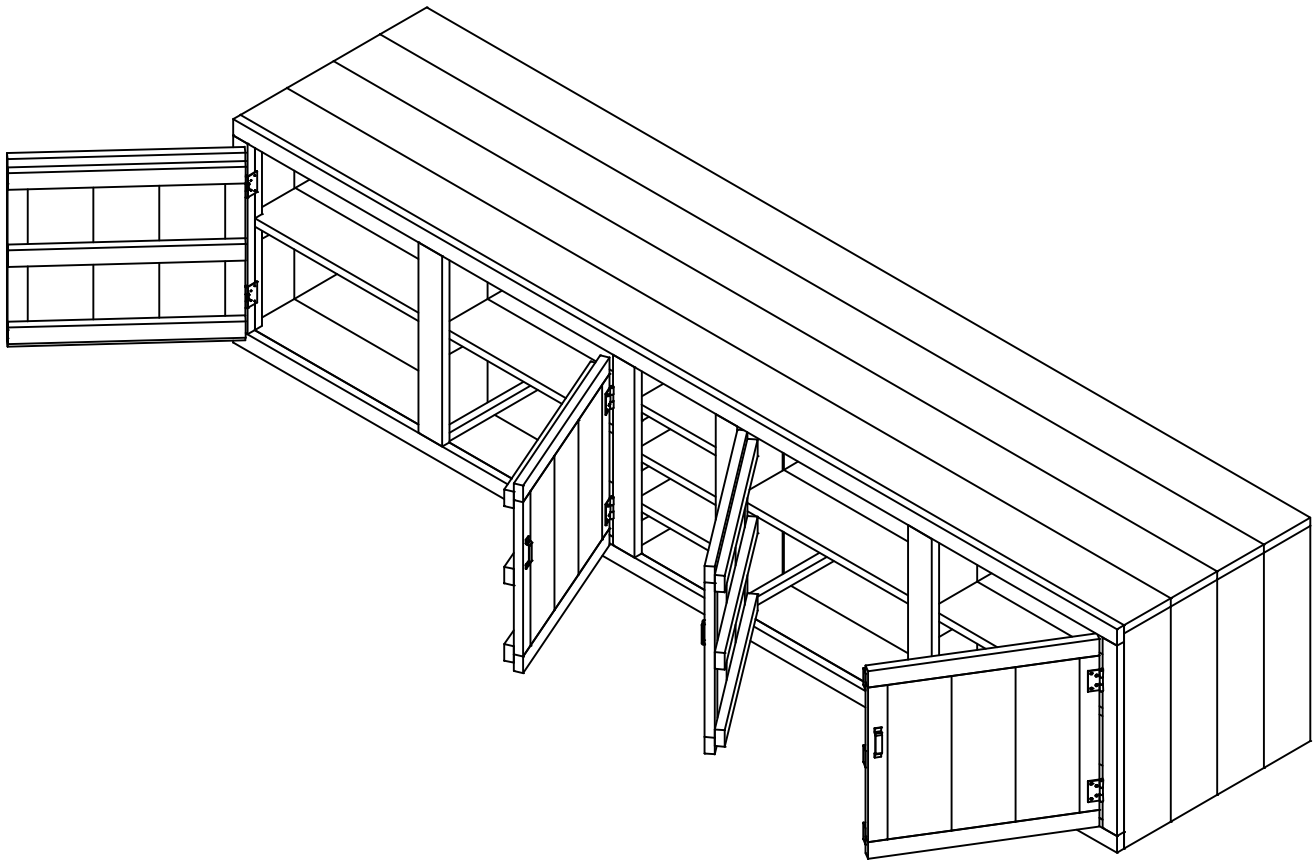

getekend	Fredsbouwtekeningen.nl	5 van 5
Buitenkeuken kast		A3