


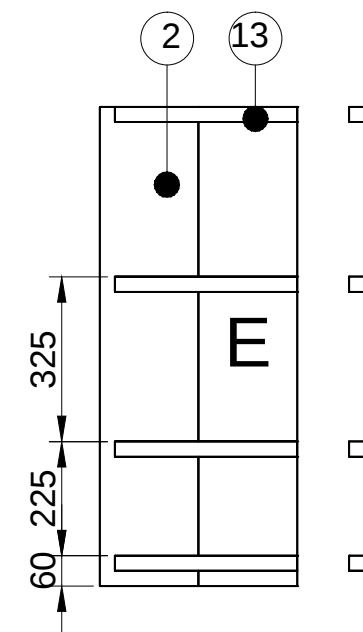
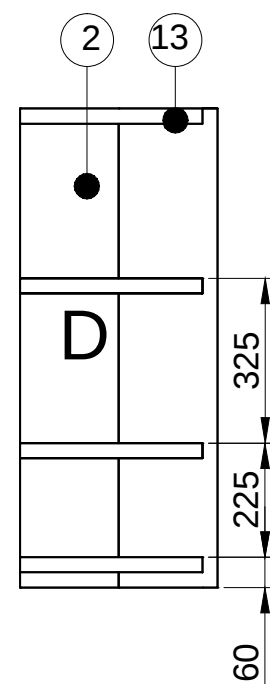
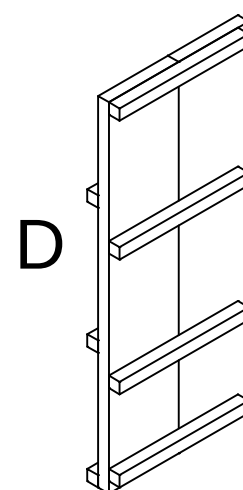
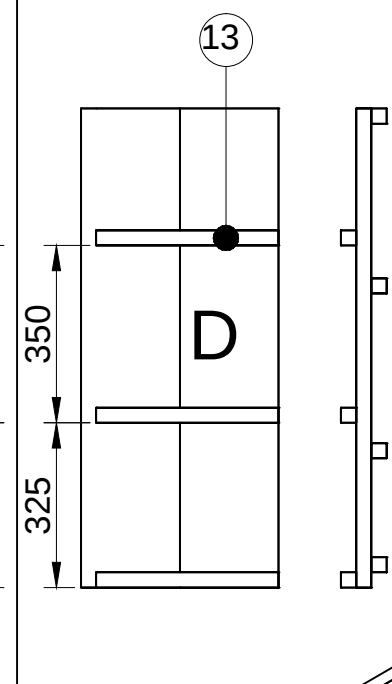
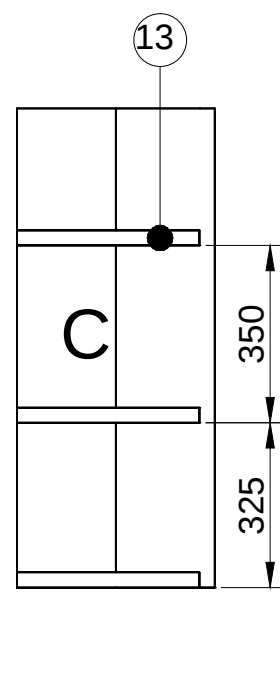
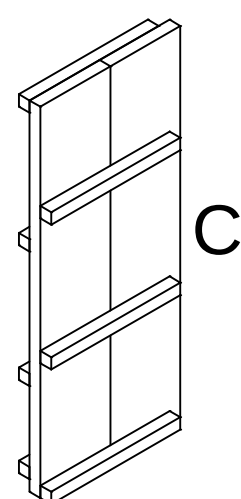
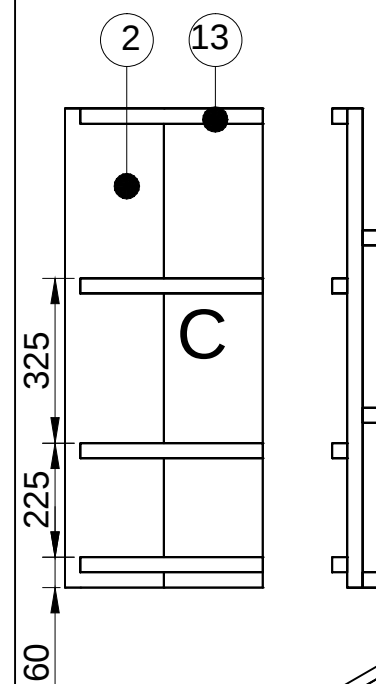
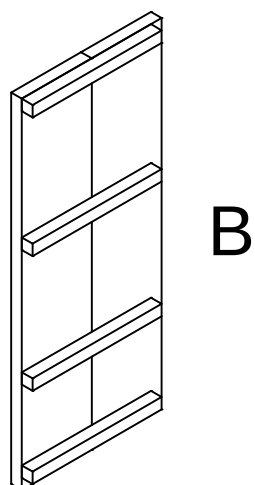
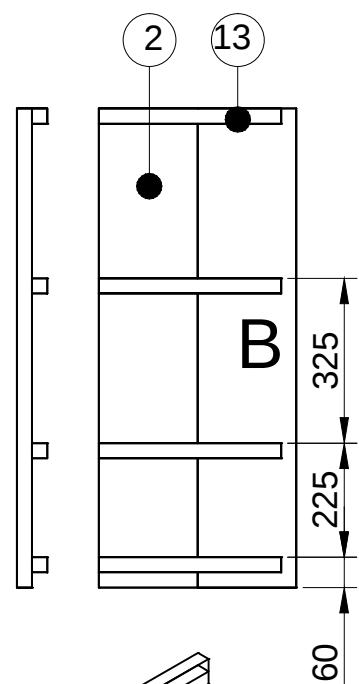
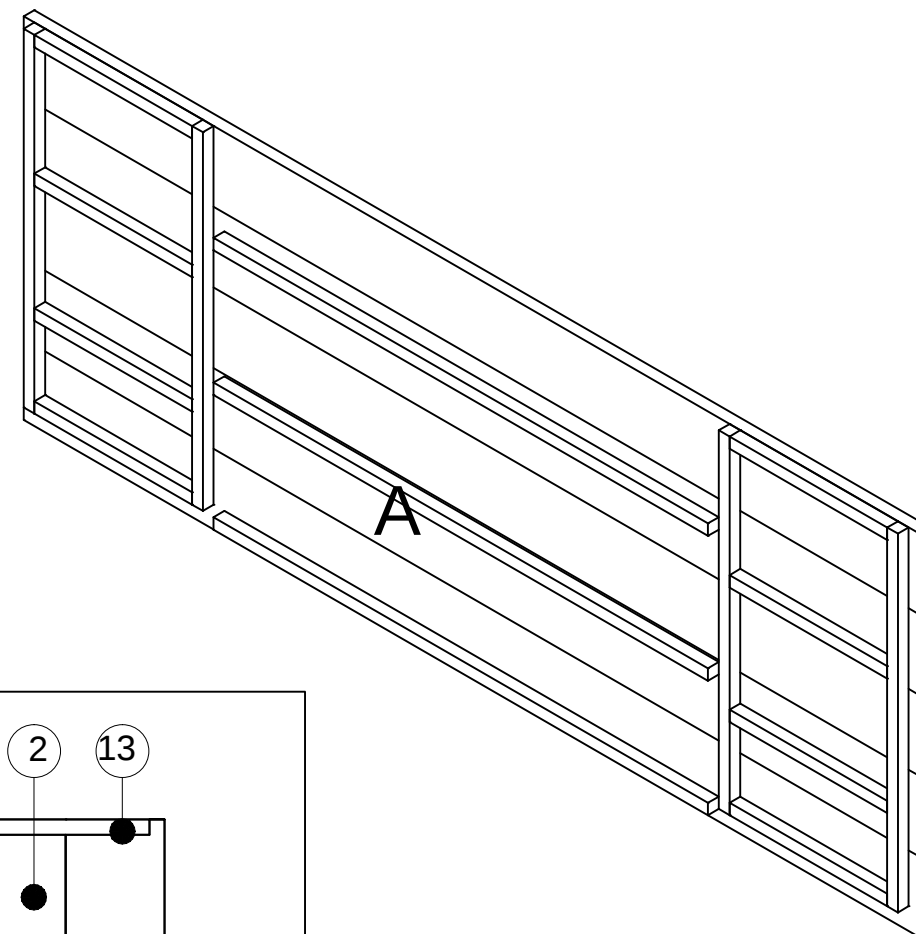
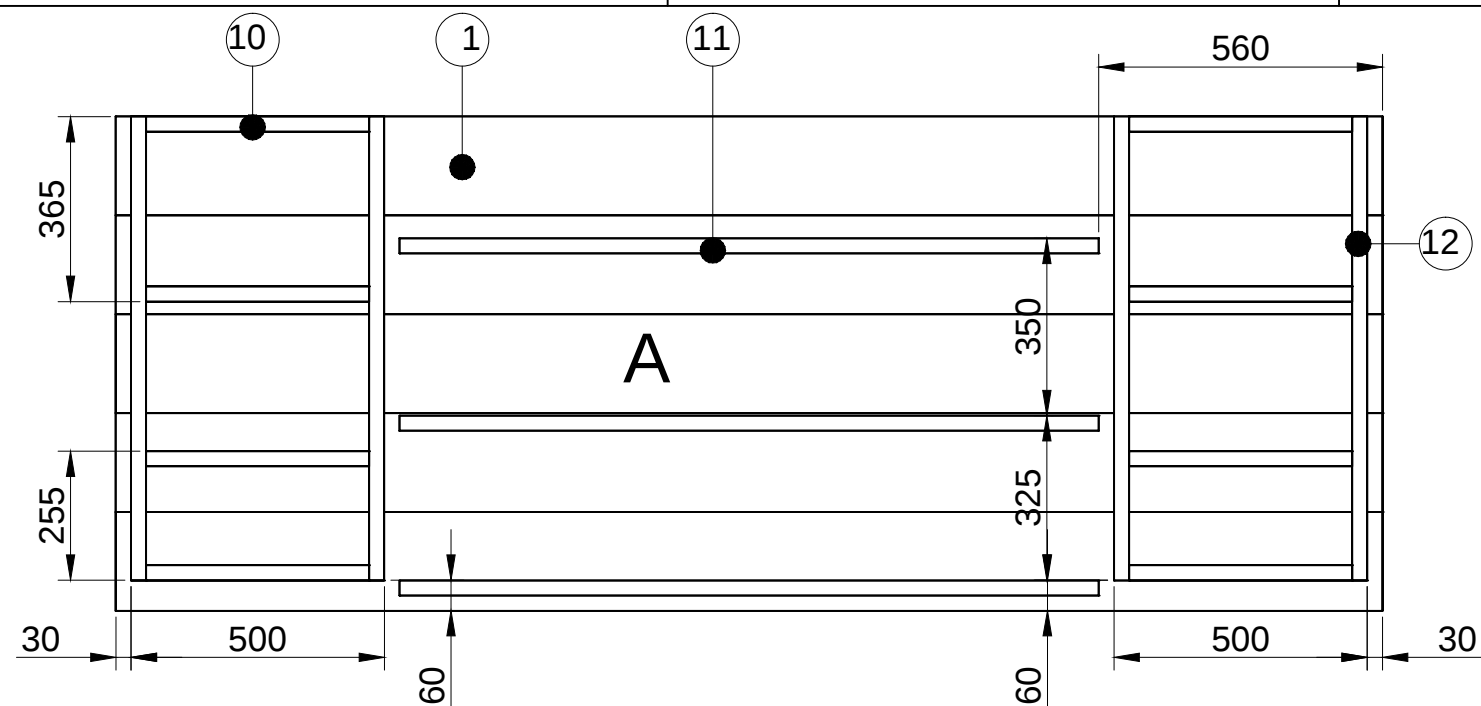
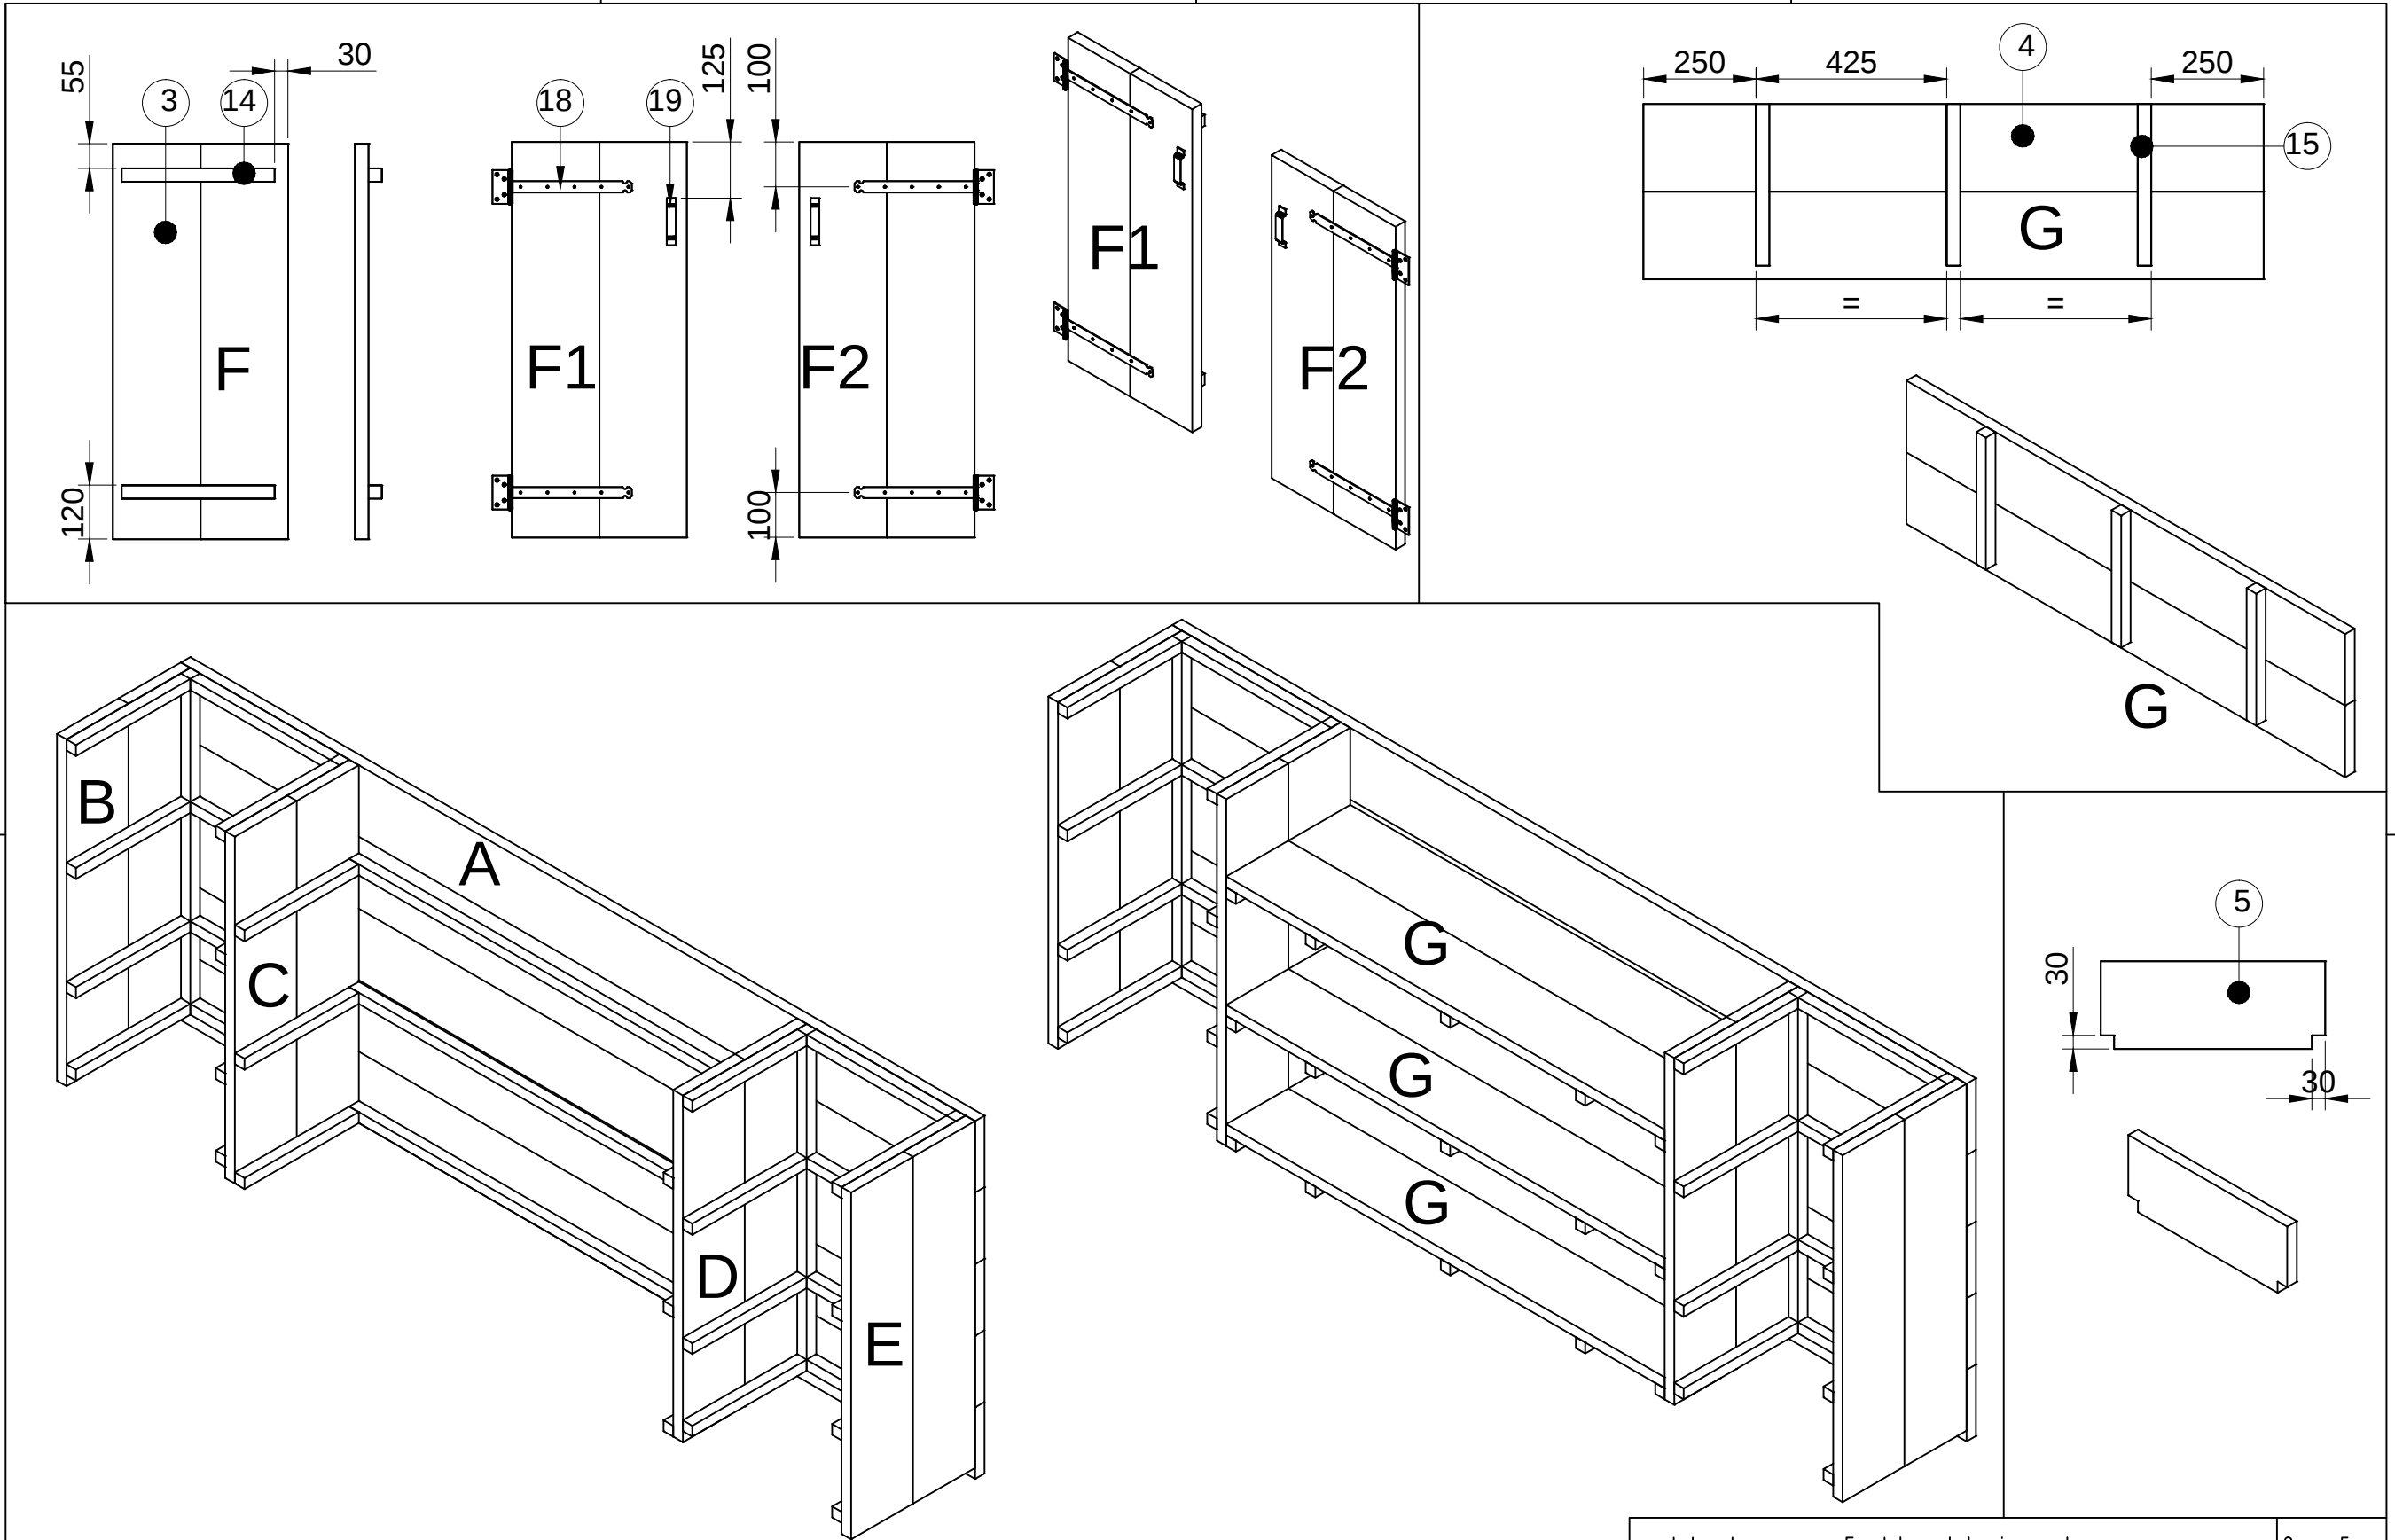
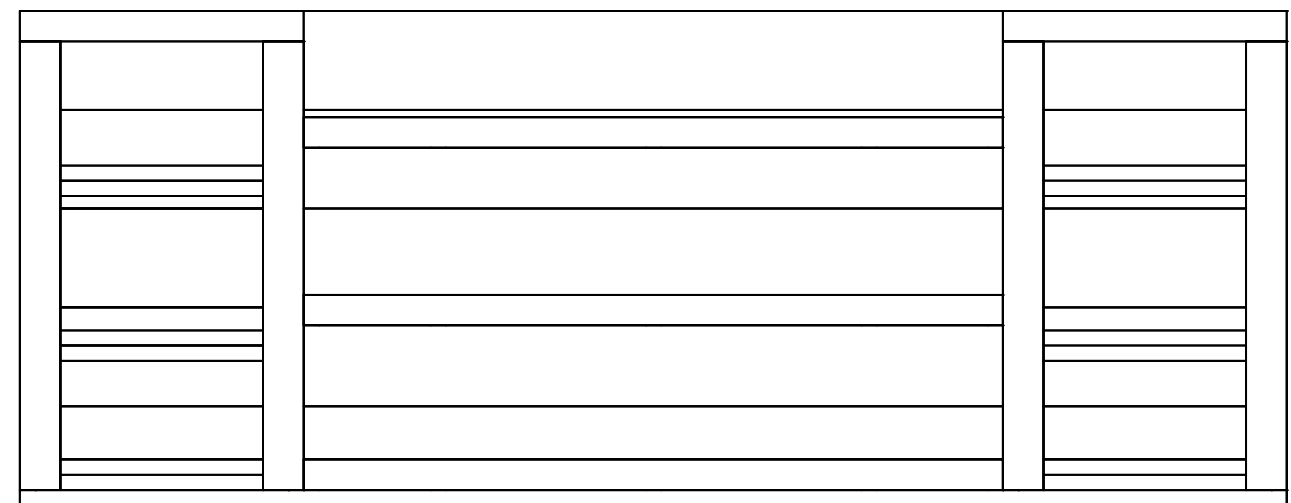
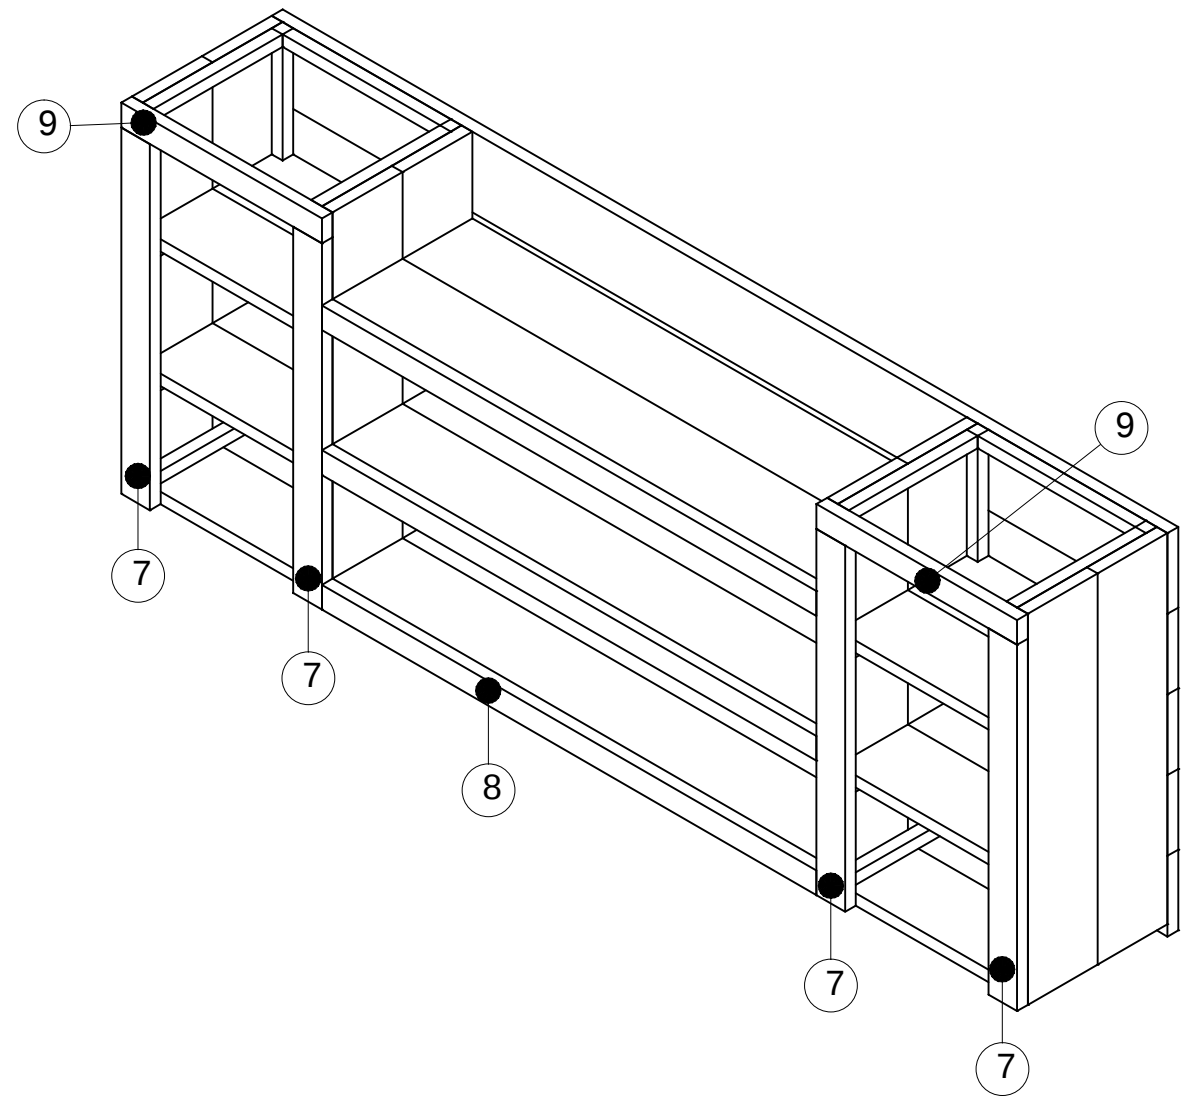
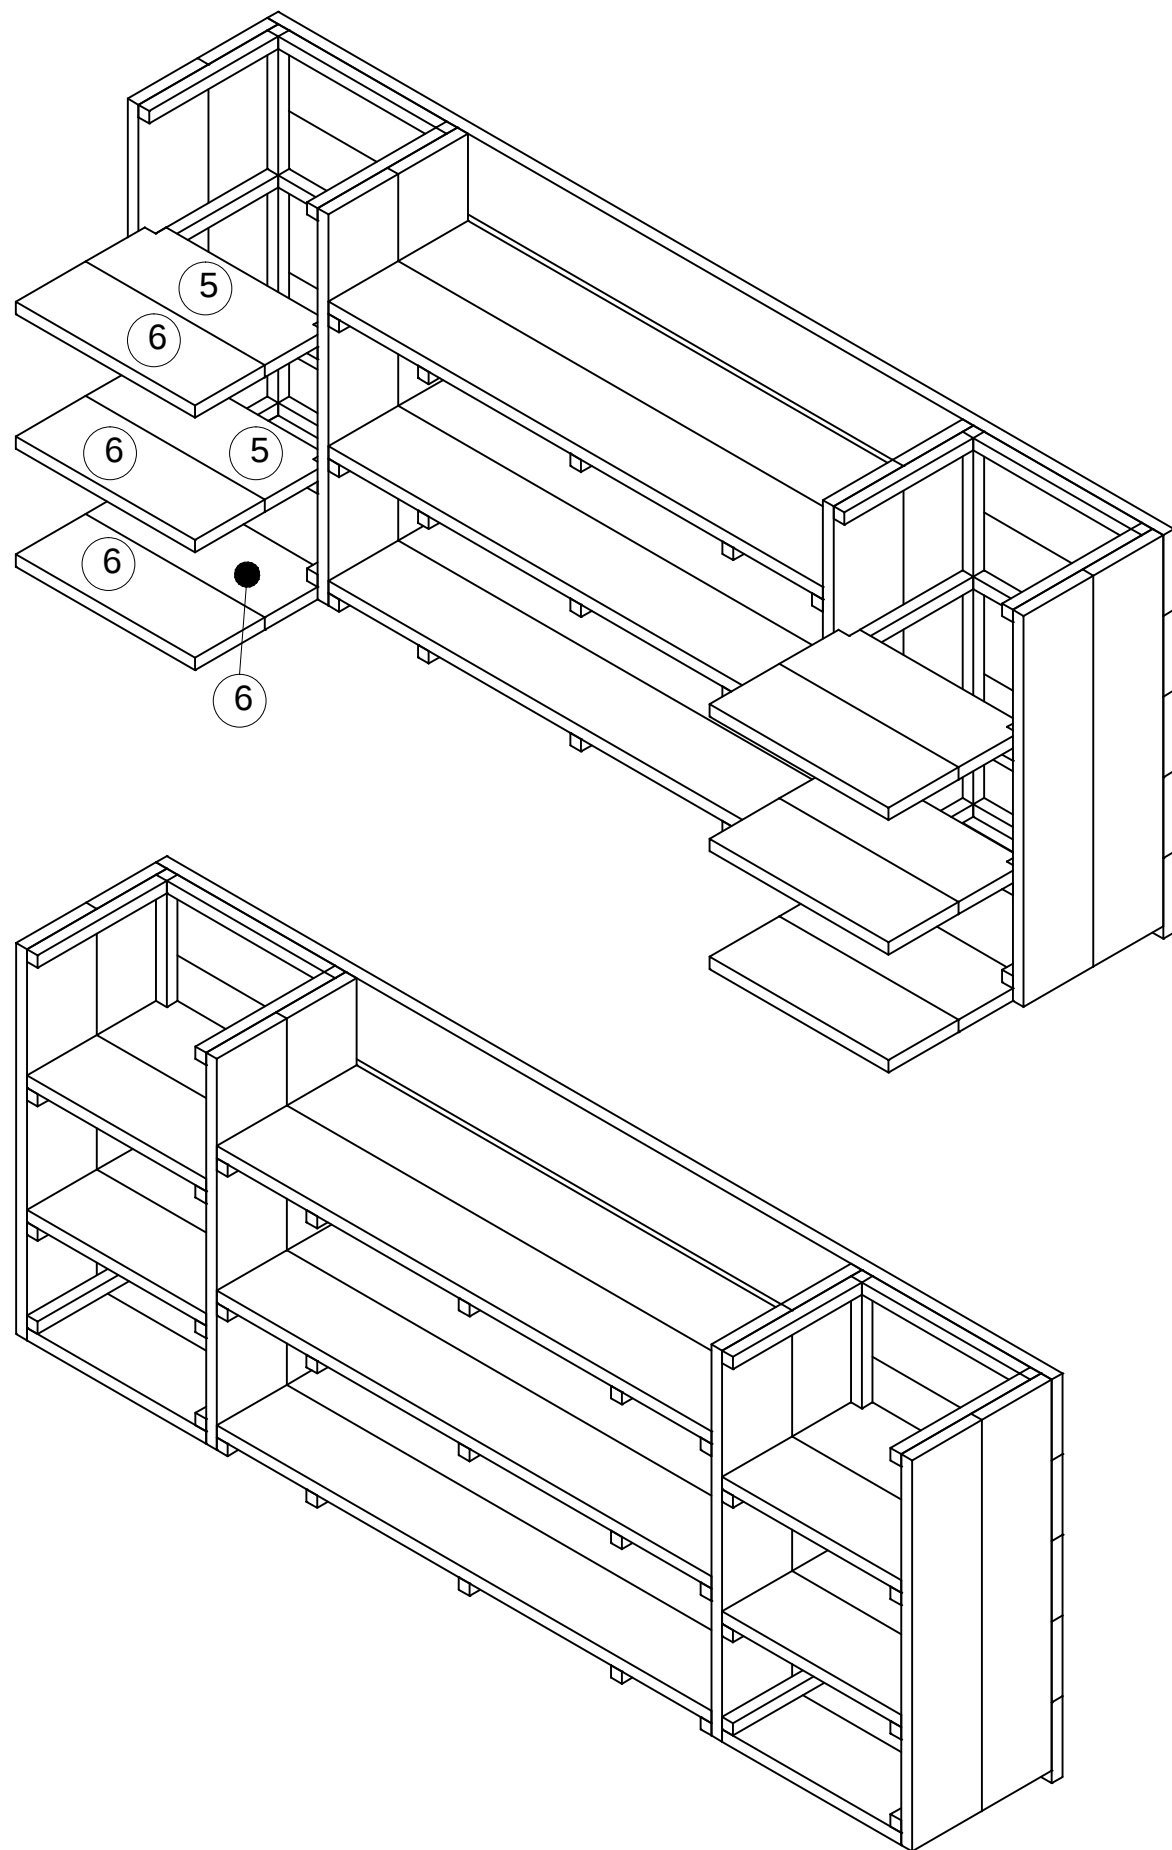
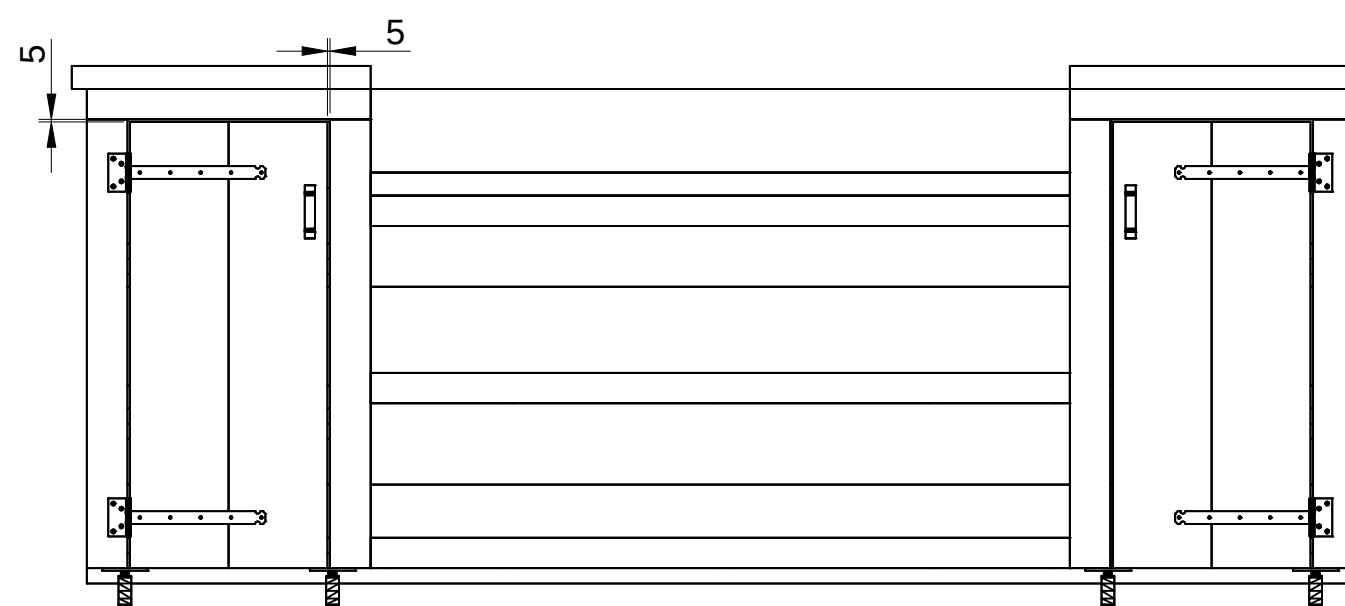


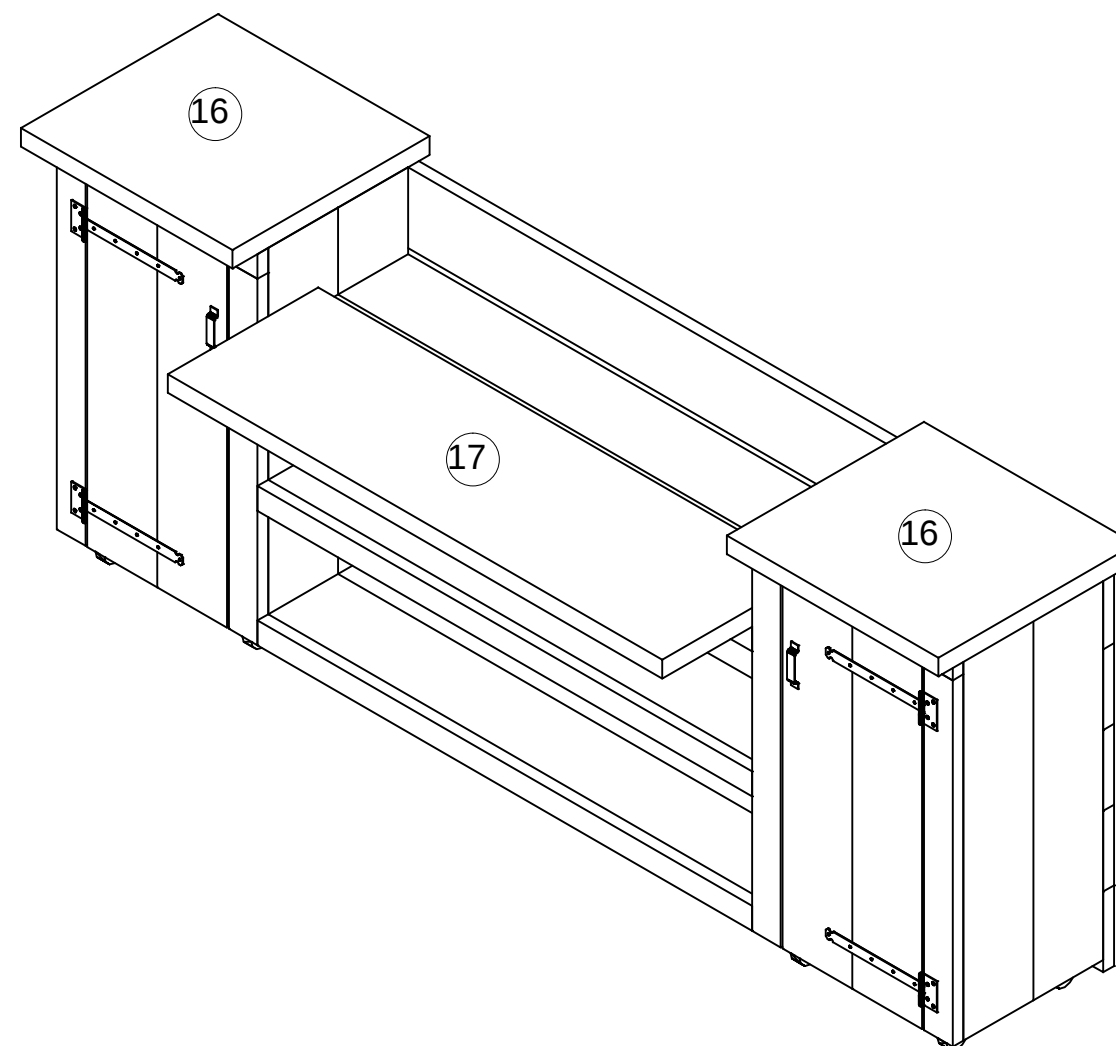


getekend	Fredsbouwtekeningen.nl	2 van 5
Buitenkeuken type B		A3

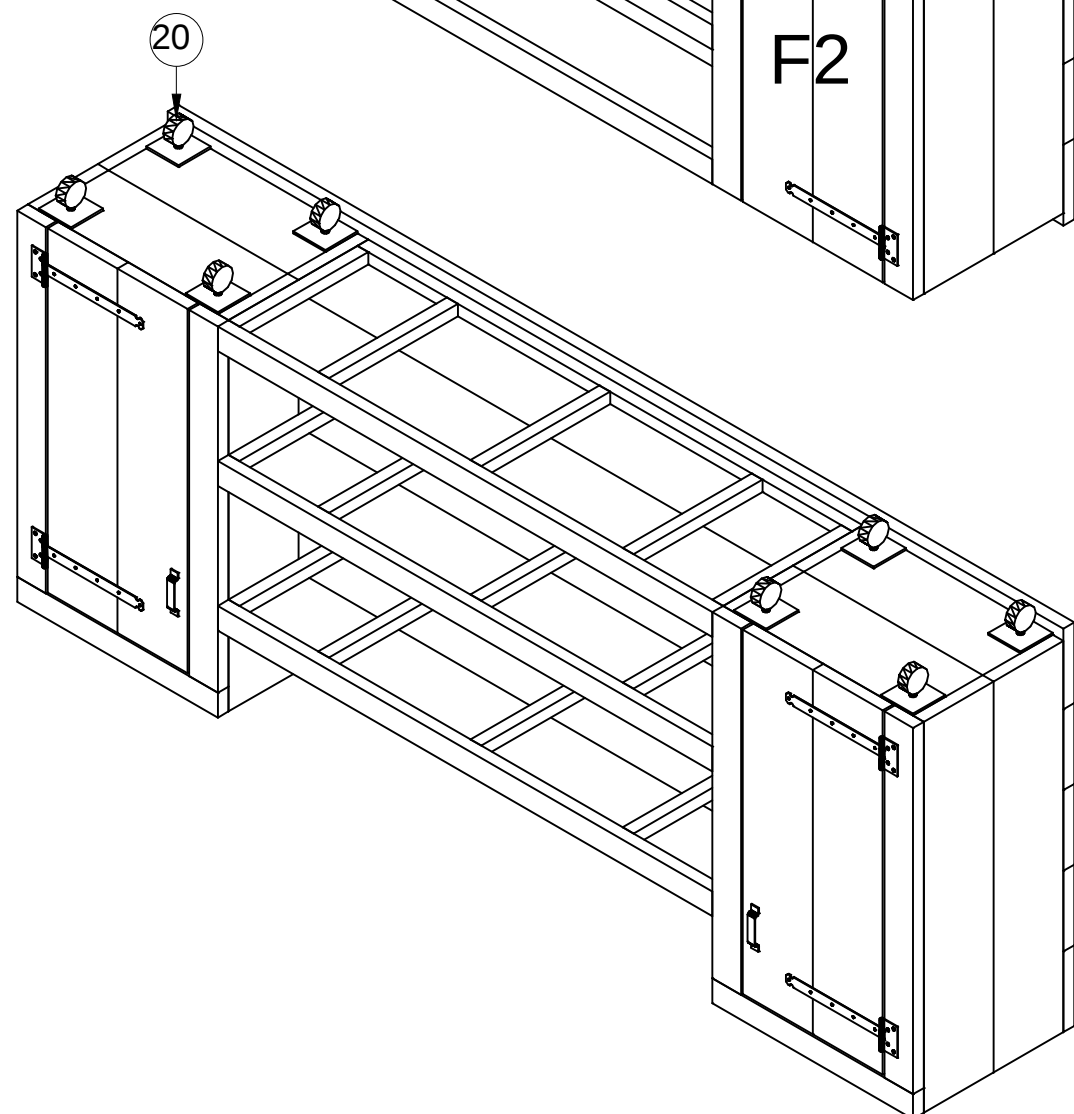

getekend	Fredsbouwtekeningen.nl	3 van 5
Buitenkeuken type B		A3

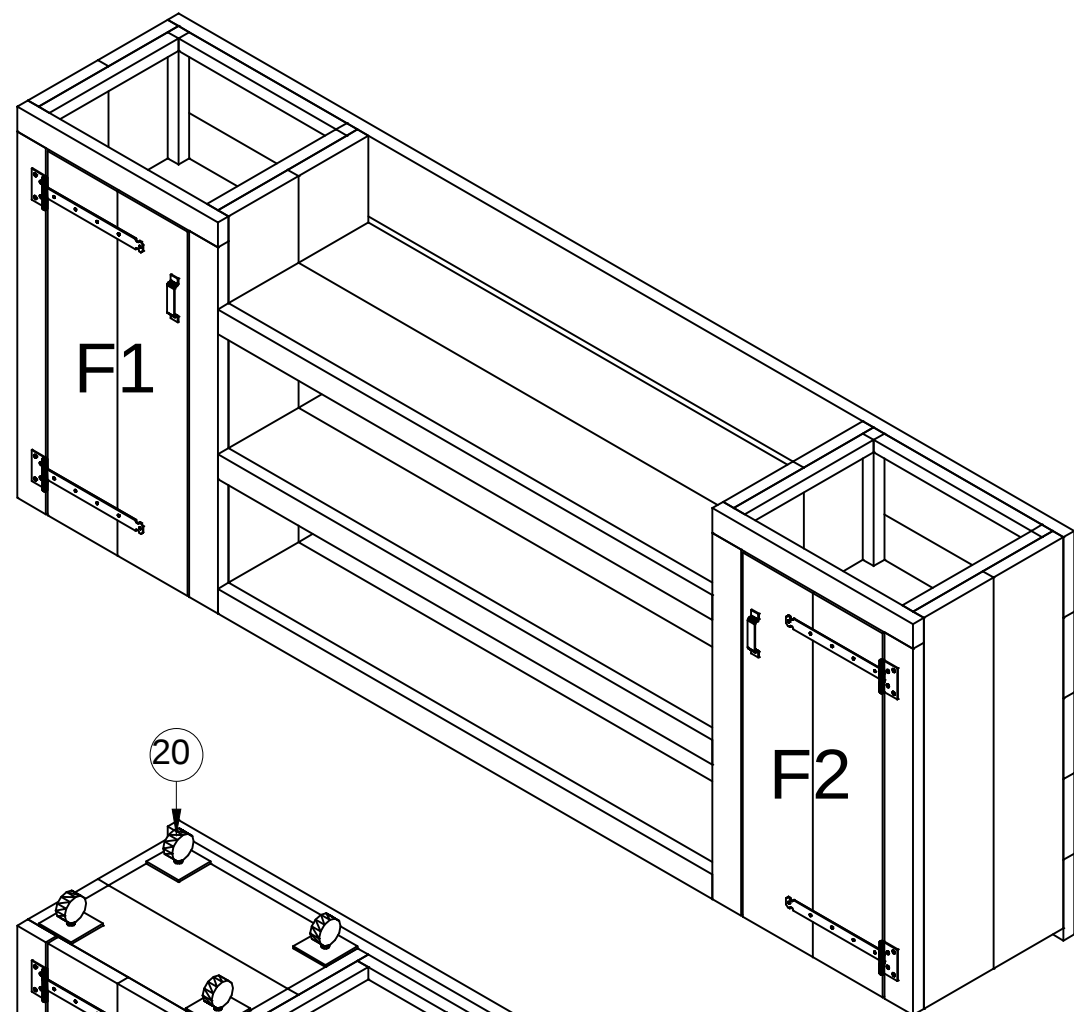

Item	Aantal	Materiaal	Dikte	Breedte	Lengte
1	5	Hardhout	30	200	2000
2	8	Hardhout	30	200	945
3	4	Hardhout	30	200	905
4	6	Hardhout	30	200	880
5	4	Hardhout	30	200	500
6	8	Hardhout	30	200	500
7	4	Hardhout	30	75	885
8	3	Hardhout	30	60	880
9	2	Hardhout	30	60	560
10	8	Hardhout	30	30	440
11	3	Hardhout	30	30	880
12	4	Hardhout	30	30	915
13	22	Hardhout	30	30	370
14	4	Hardhout	30	30	350
15	3	Hardhout	30	30	370
16	2	Graniet	45	590	590
17	1	Graniet	45	430	875
18	4	T-scharnier L270			
19	2	Handvat			
20	8	Wielen			
Constructielijm					
RVS schroeven 5x50 (voorboren)					

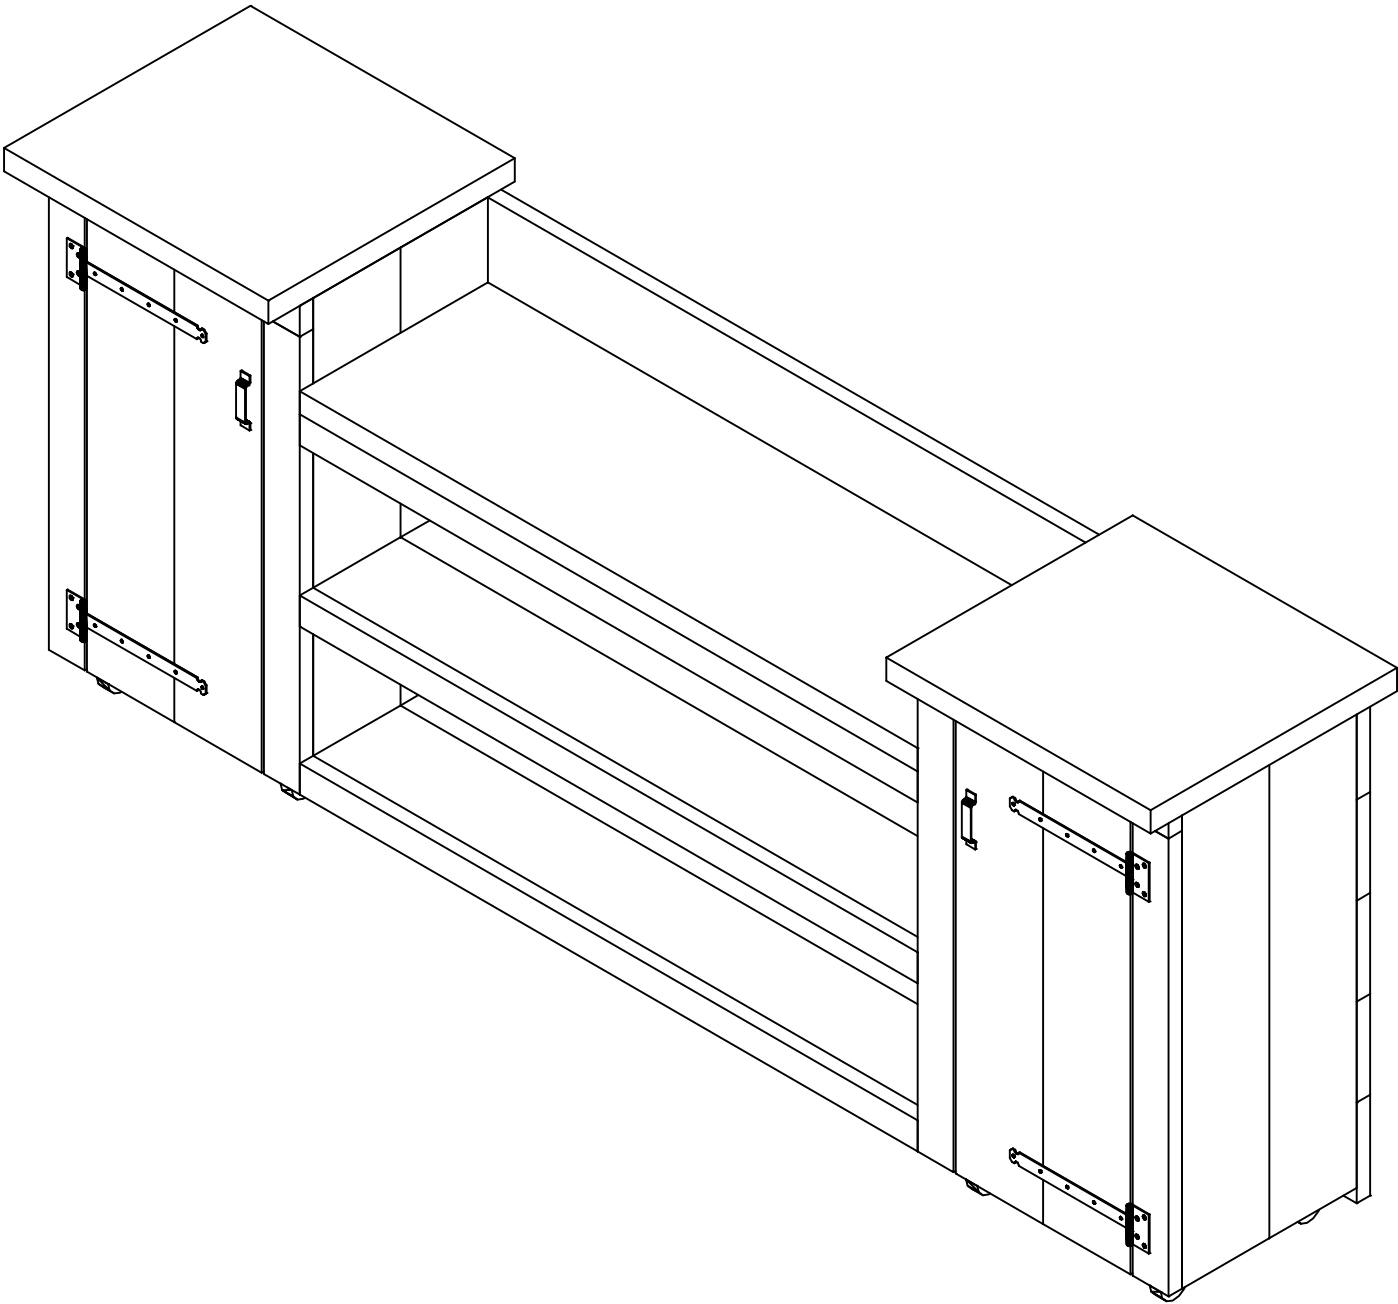

getekend	Fredsbouwtekeningen.nl	5 van 5
Buitenkeuken type B		A3