


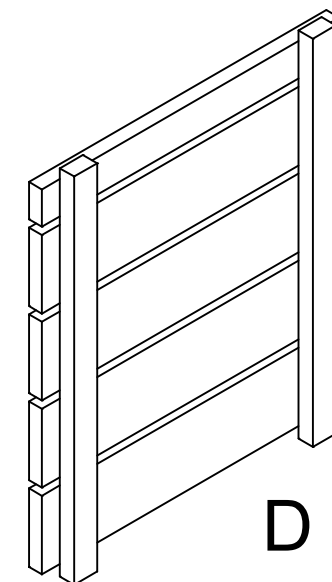
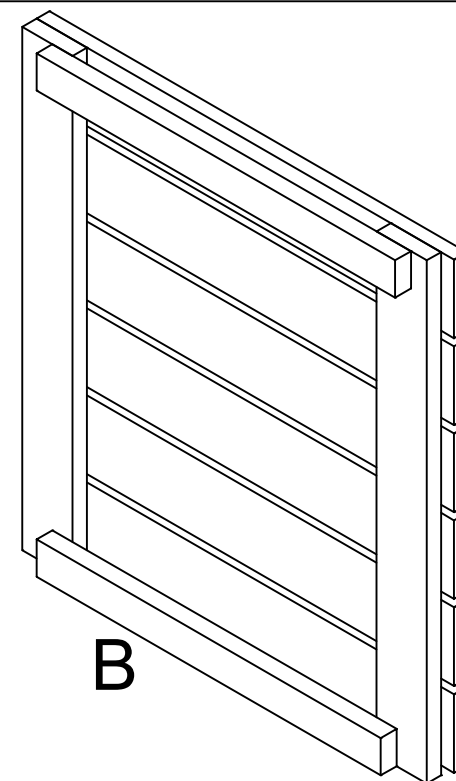
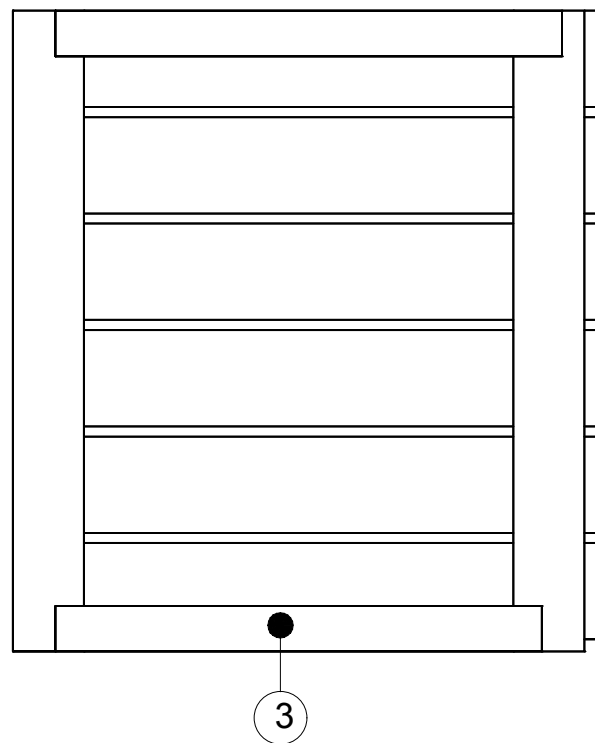
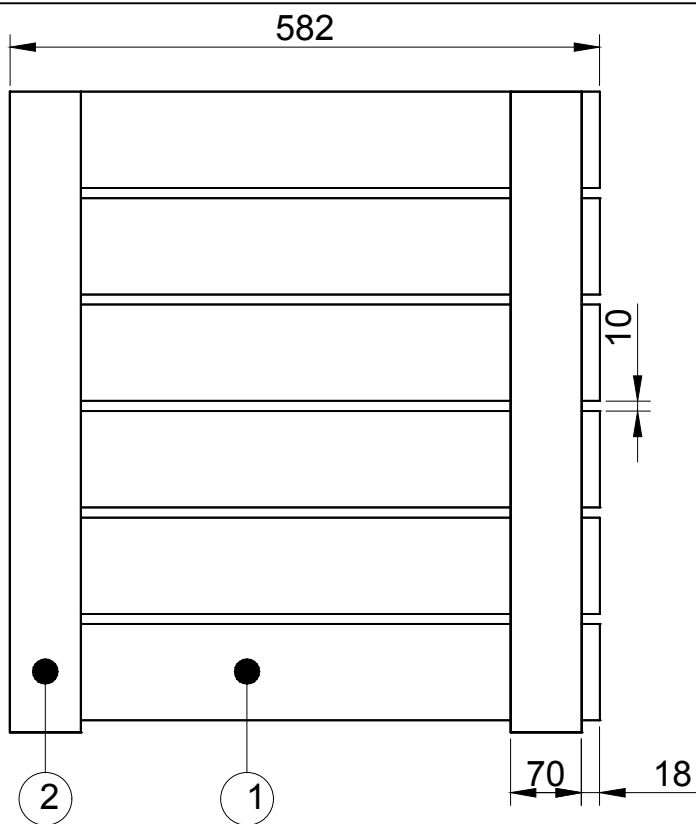
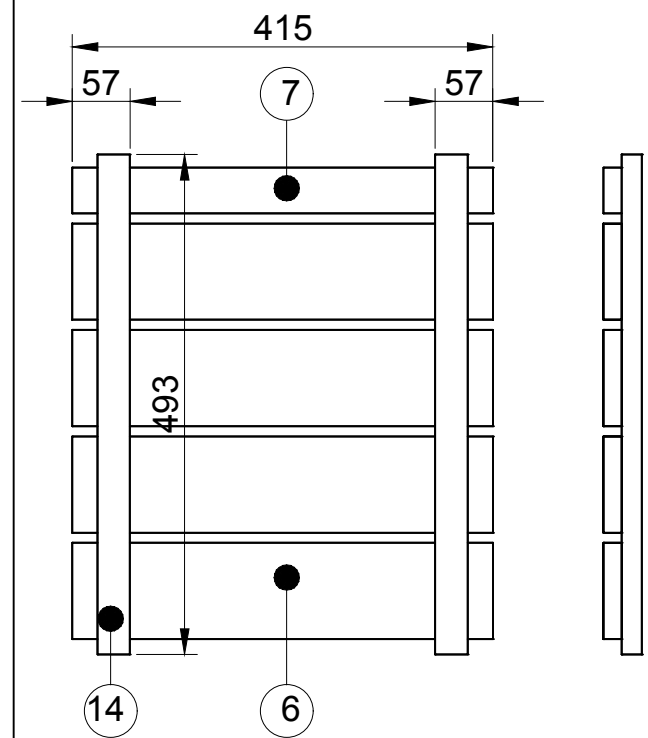
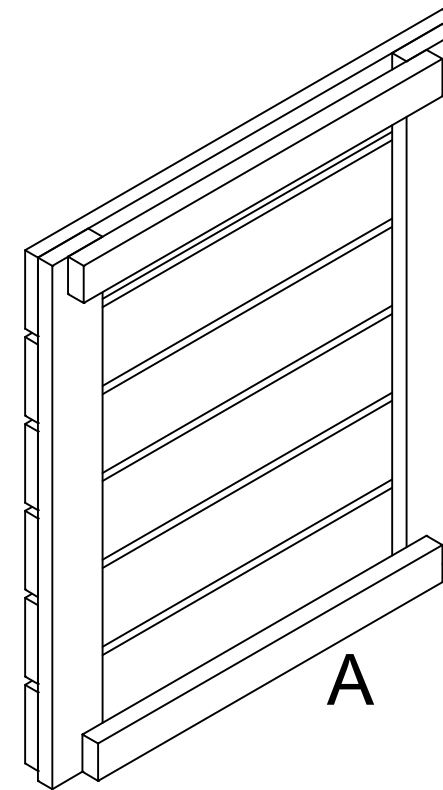
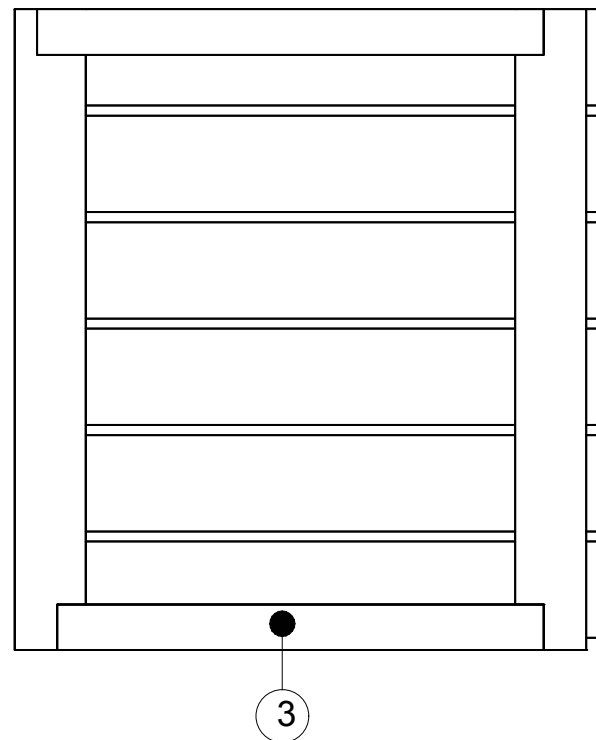
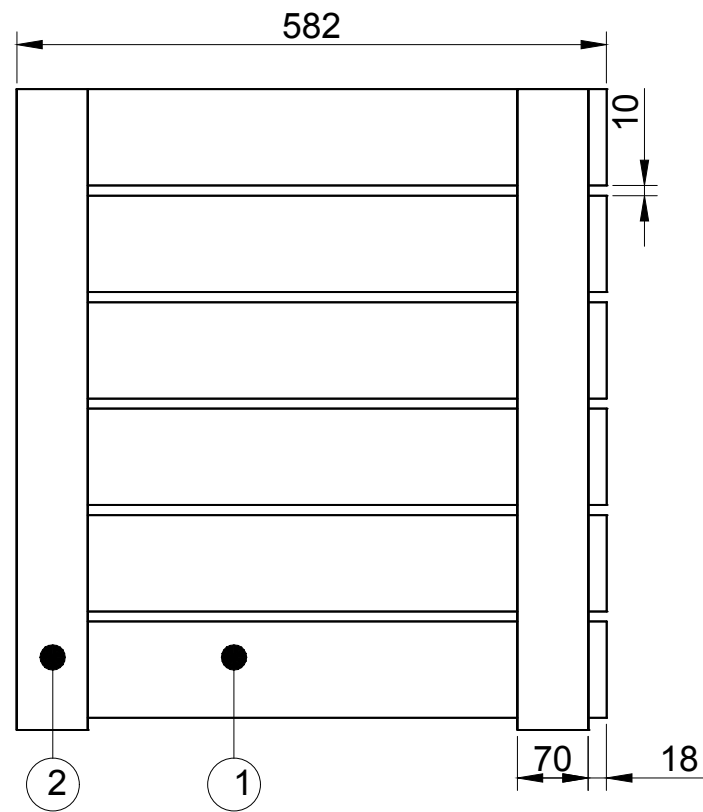
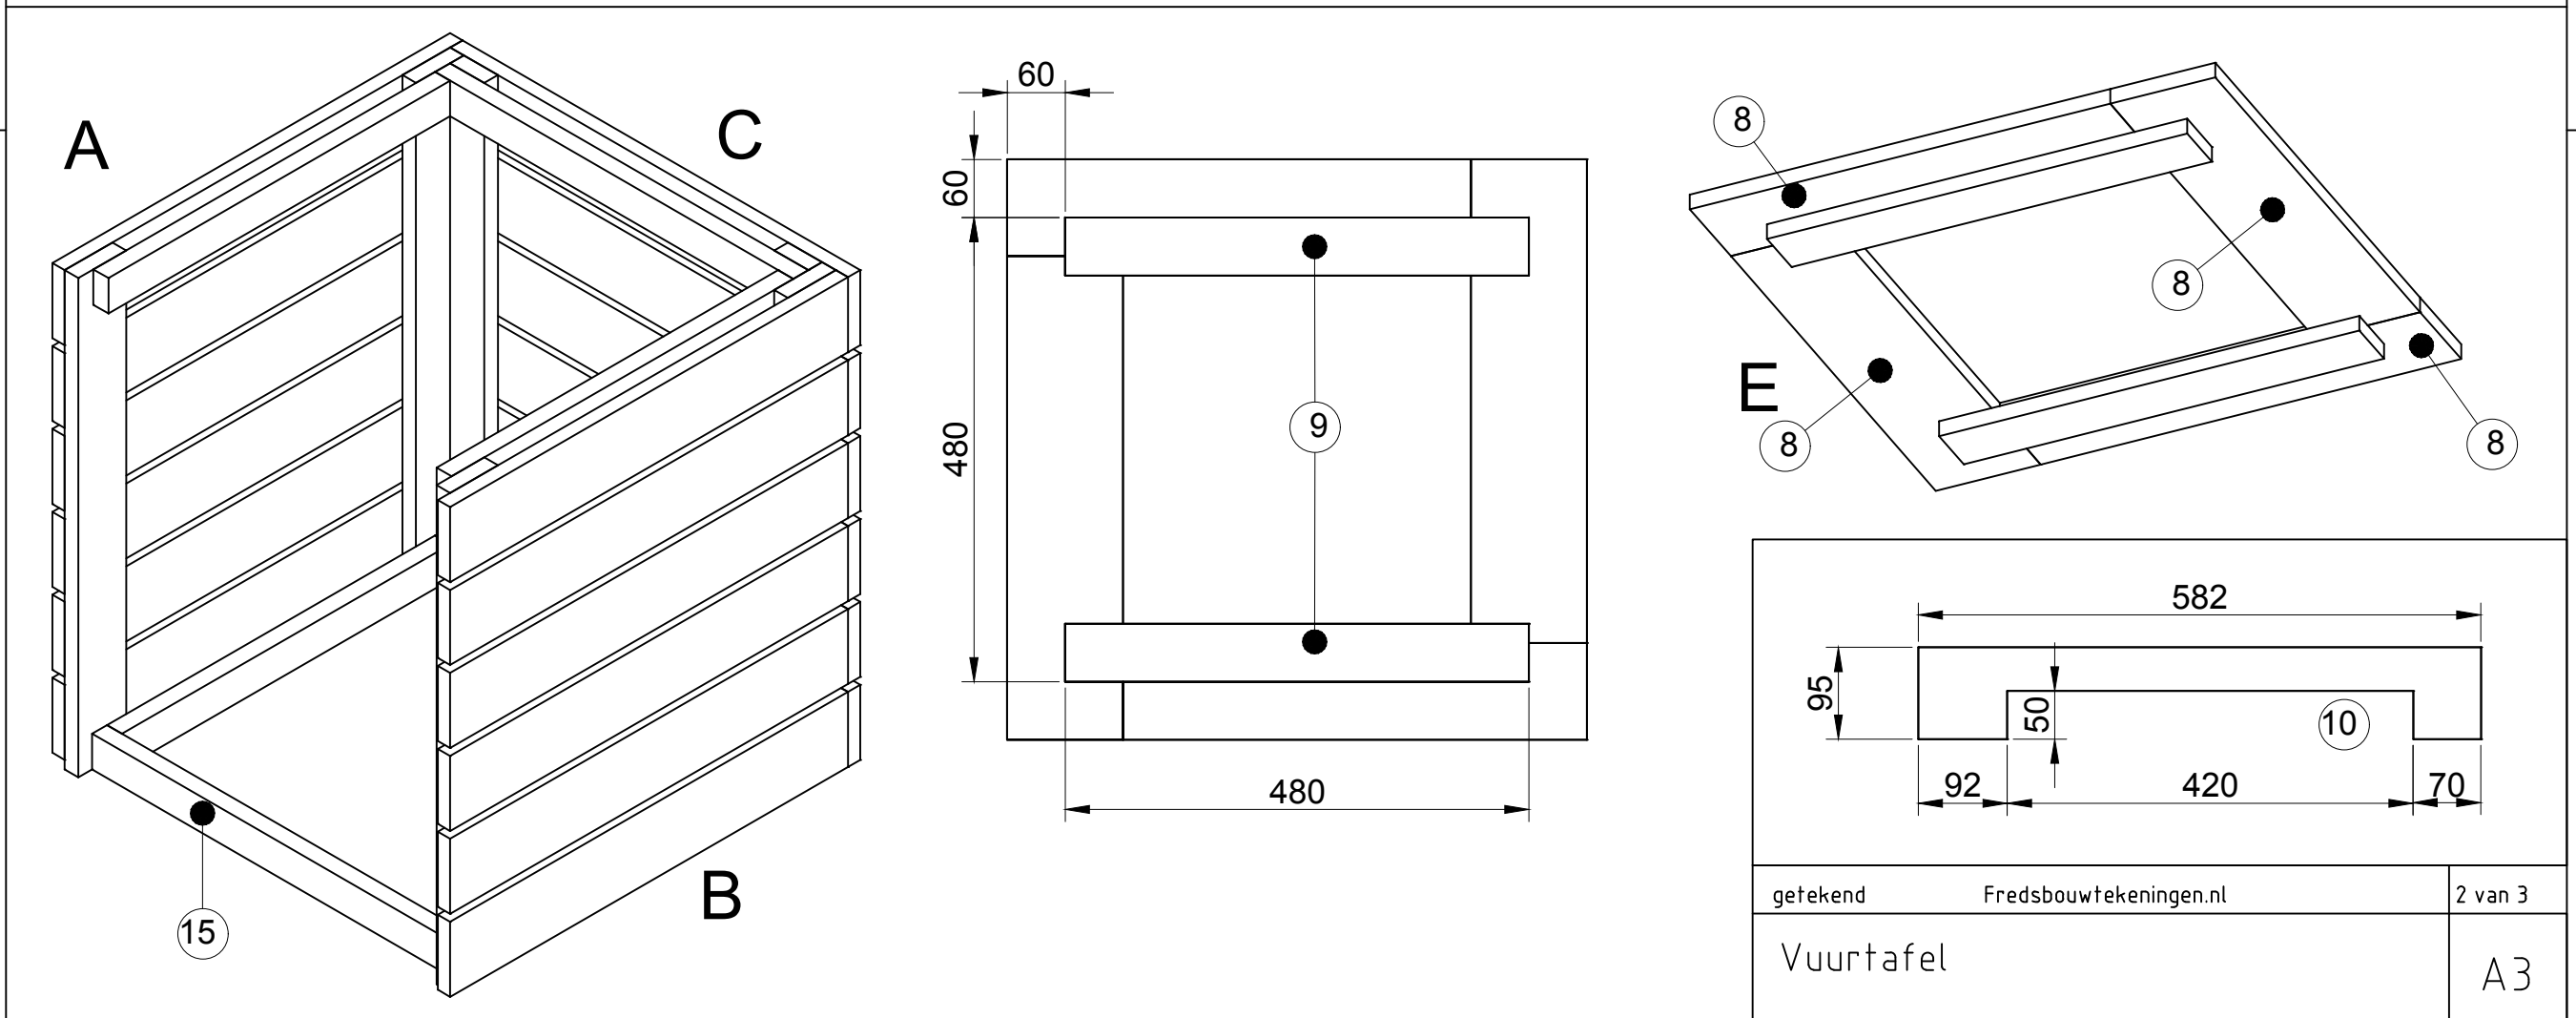
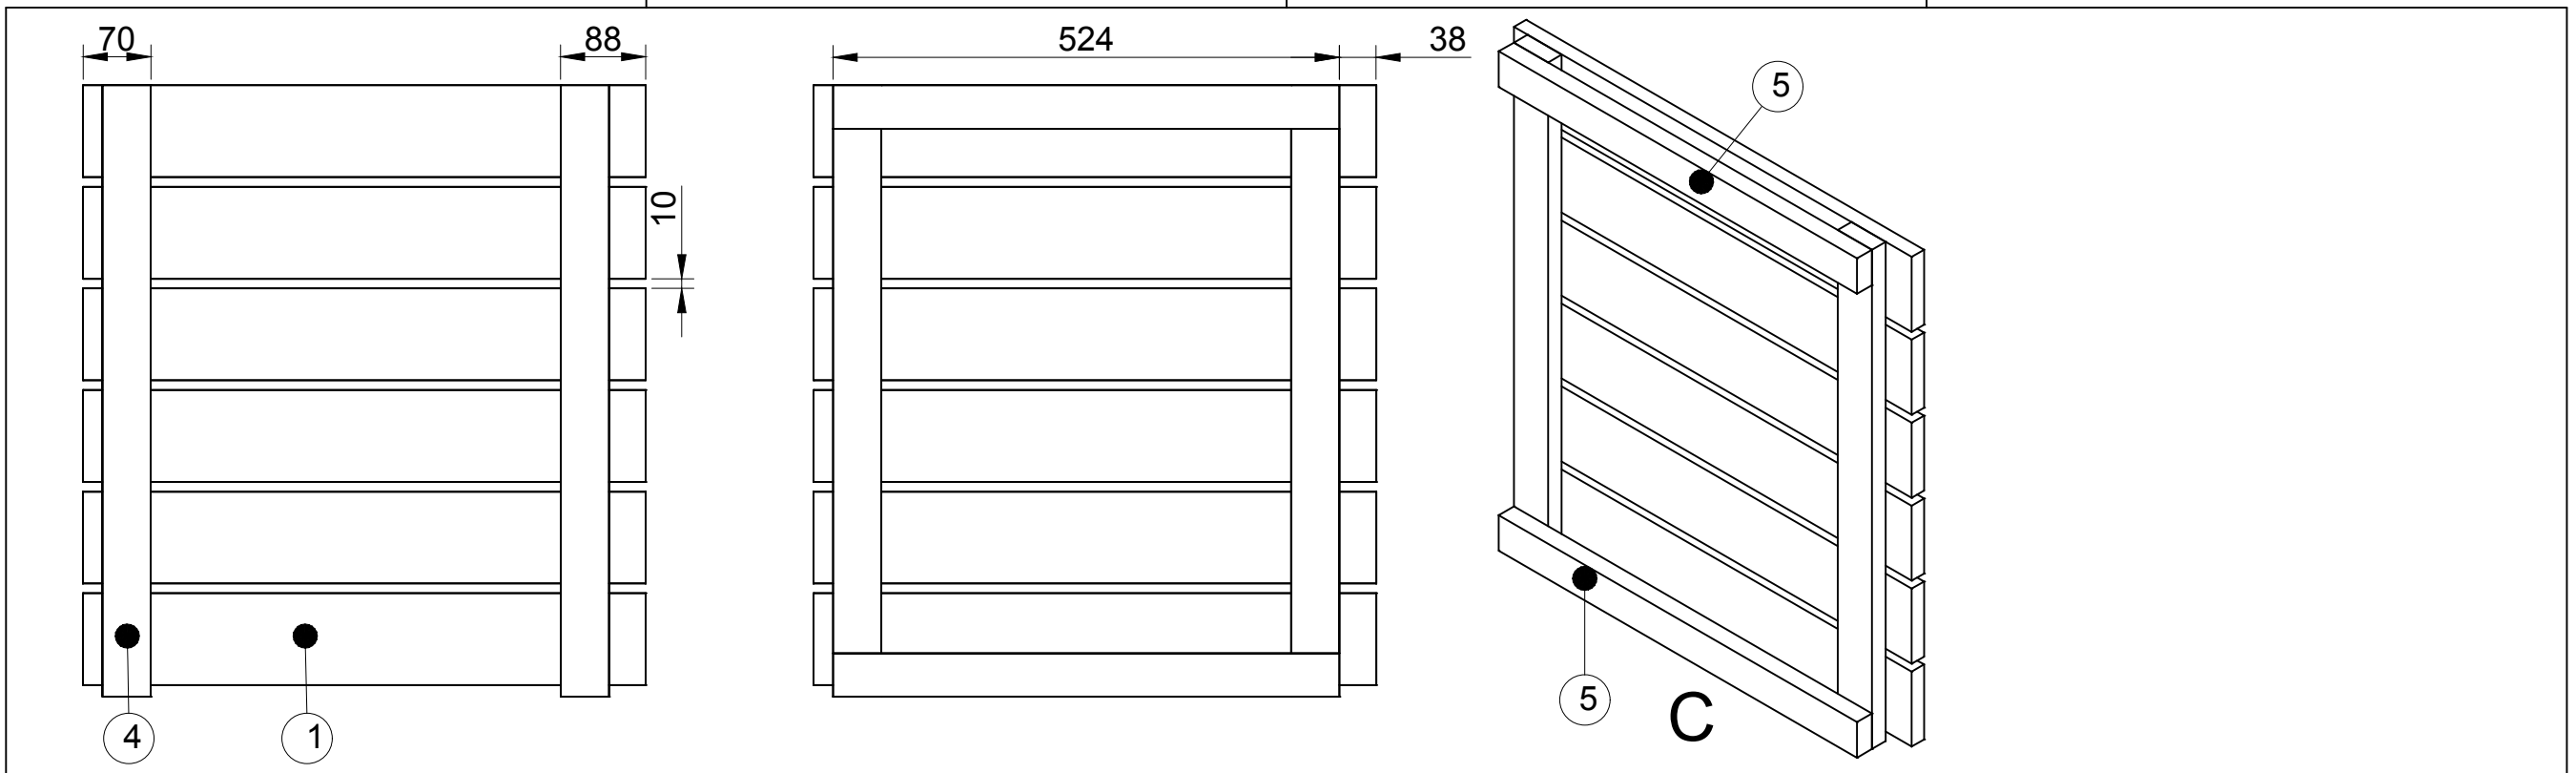
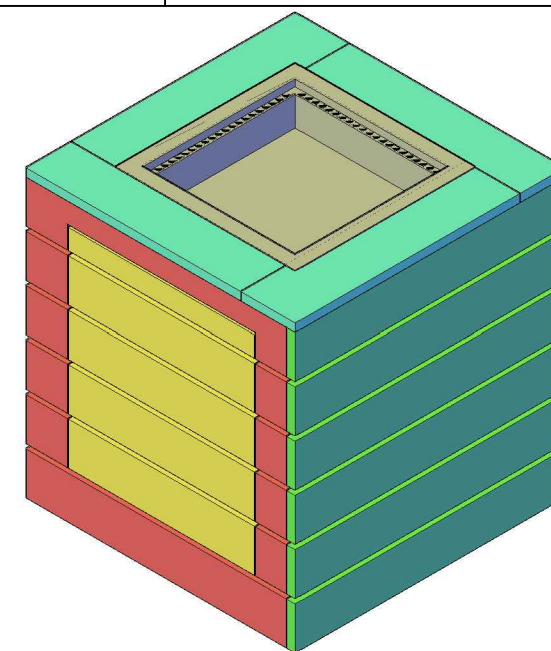
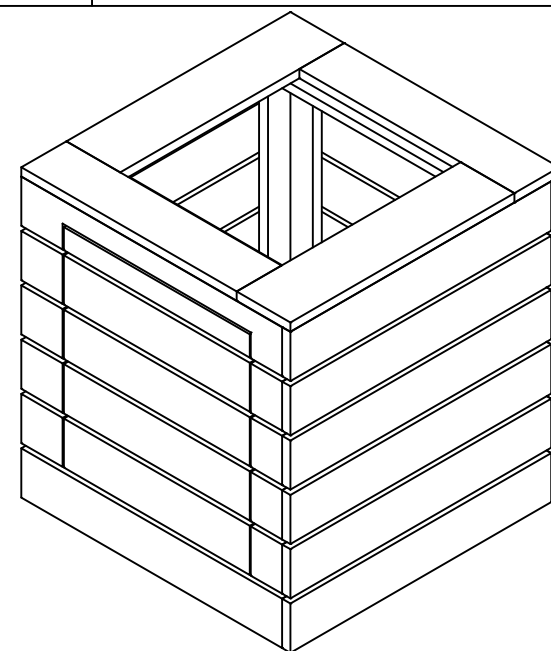
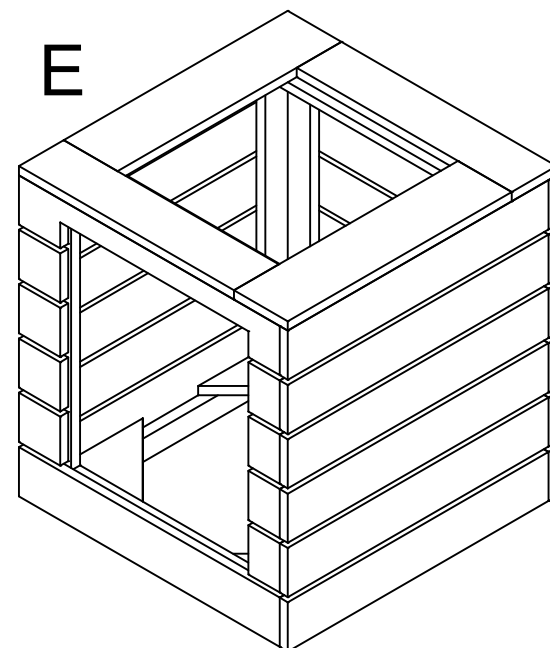
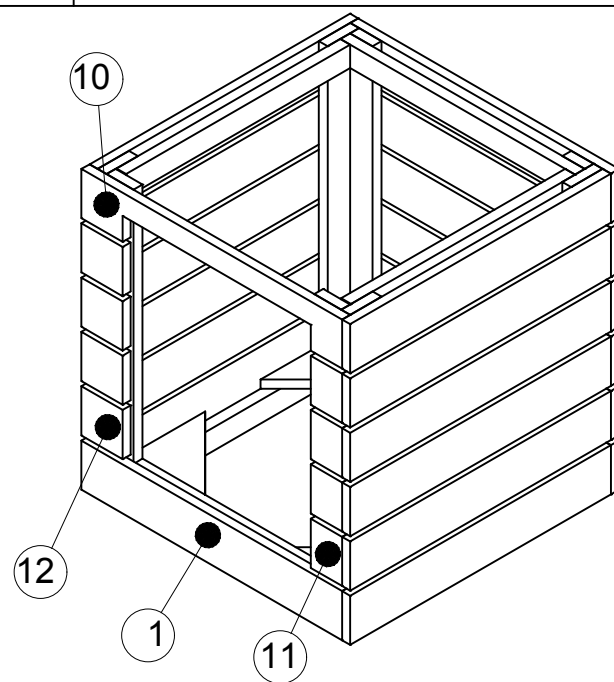


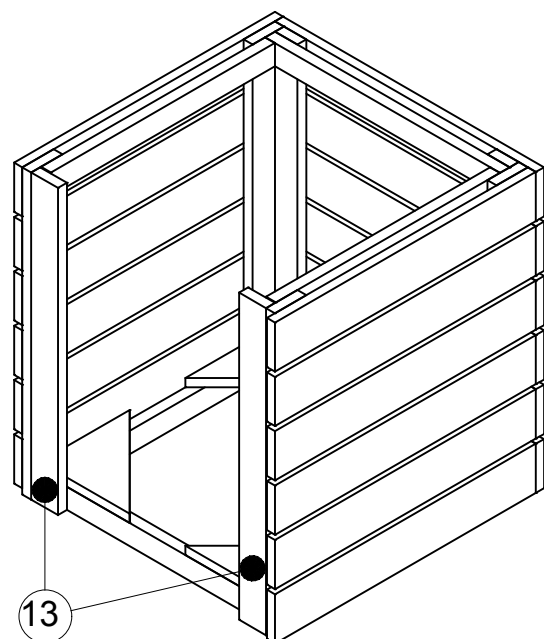

getekend	Fredsbouwtekeningen.nl	1 van 3
Vuurtafel		A3

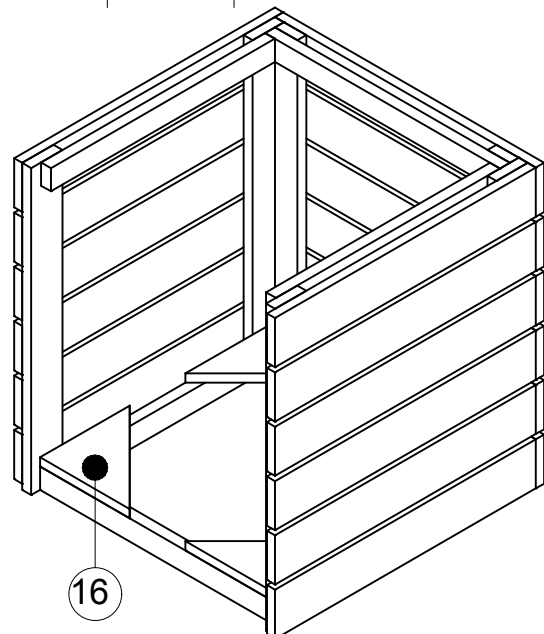

getekend	Fredsbouwtekeningen.nl	2 van 3
Vuurtafel		A3

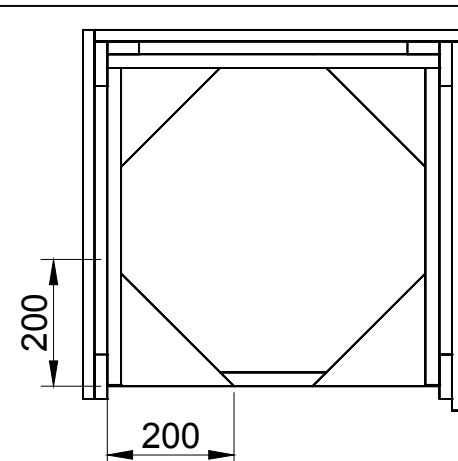

Item	Aantal	Materiaal	Dikte	Breedte	Lengte
1	19	Hardhout	18	95	582
2	4	Hardhout	20	70	632
3	4	Hardhout	22	45	500
4	2	Hardhout	20	50	632
5	2	Hardhout	22	45	524
6	4	Hardhout	18	95	415
7	1	Hardhout	18	45	415
8	4	Hardhout	18	120	480
9	2	Hardhout	18	60	480
10	1	Hardhout	18	95	582
11	4	Hardhout	18	95	70
12	4	Hardhout	18	95	92
13	2	Hardhout	20	60	632
14	2	Hardhout	20	32	493
15	1	Hardhout	22	45	524
16	4	Underlayment	18	200	200
17	1	Inbouwbrander	165	400	400
RVS schroeven (voorboren)					