


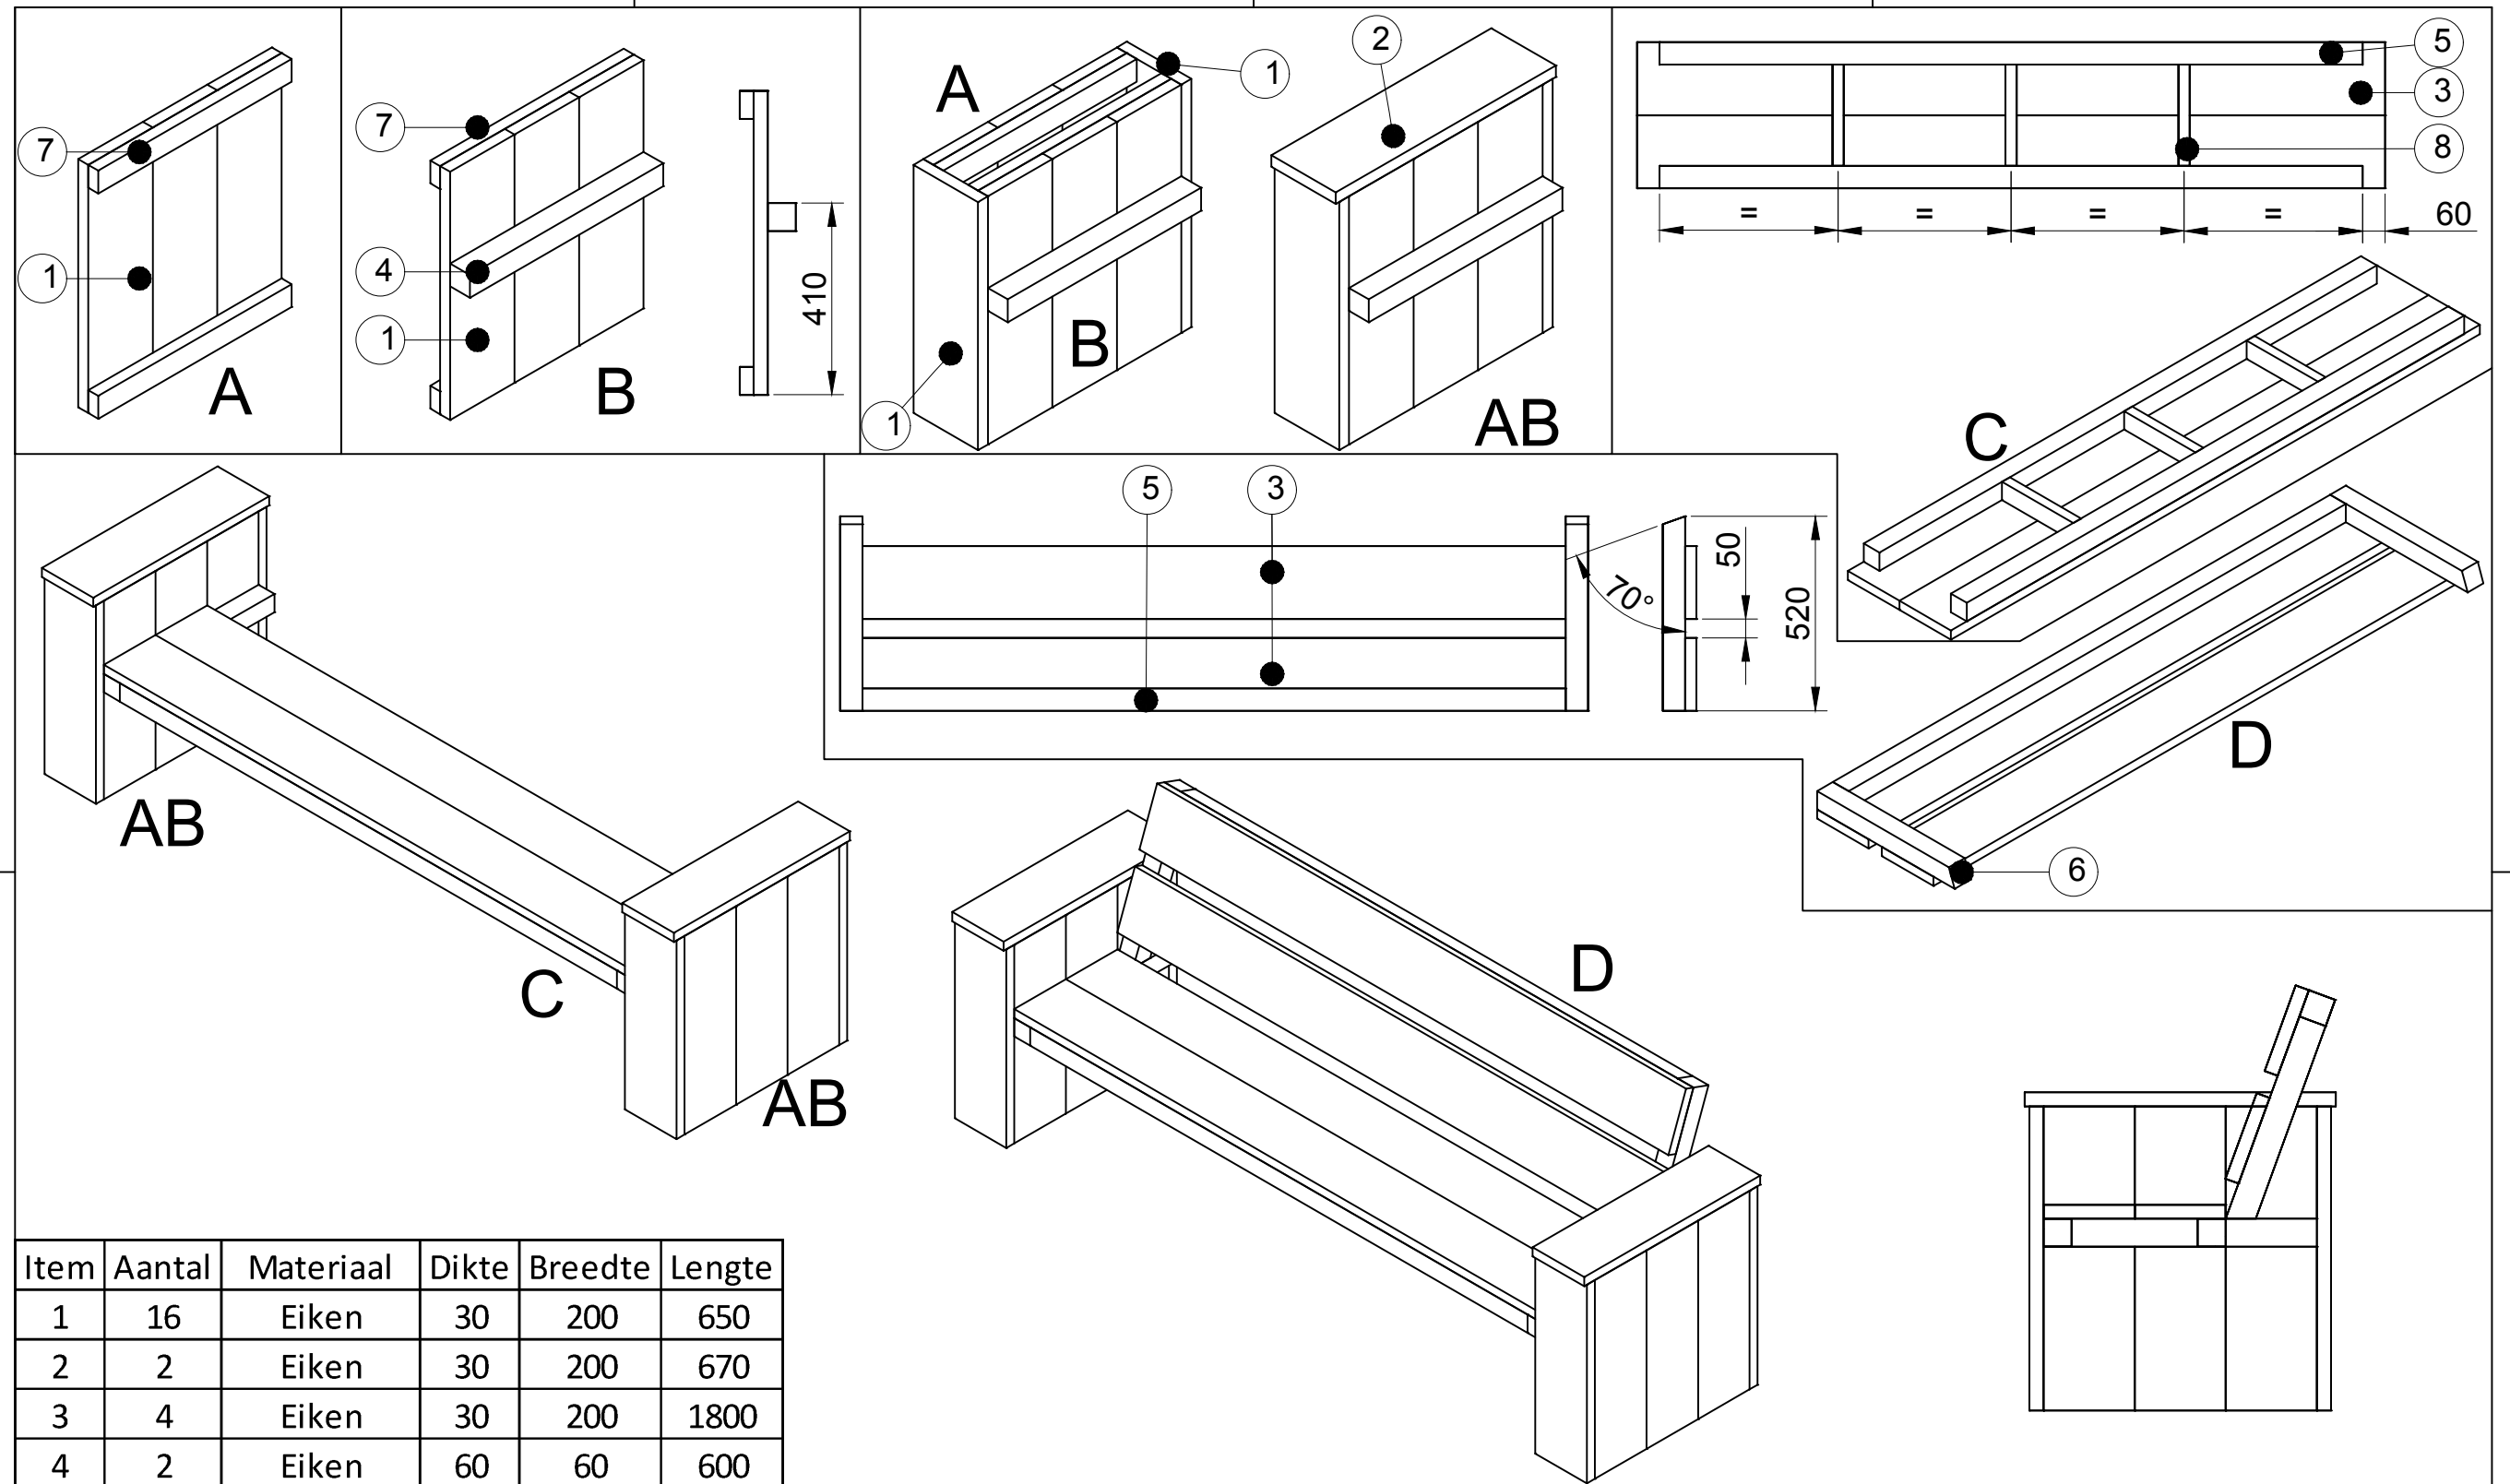

Item	Aantal	Materiaal	Dikte	Breedte	Lengte
1	16	Eiken	30	200	650
2	2	Eiken	30	200	670
3	4	Eiken	30	200	1800
4	2	Eiken	60	60	600
5	3	Eiken	60	60	1680
6	2	Eiken	60	60	520
7	8	Eiken	30	60	600
8	3	Eiken	30	60	280
RVS schroeven 5x50 (voorboren)					

getekend	Fredsbouwtekeningen.nl	1 van 1
Bank type I		A3