


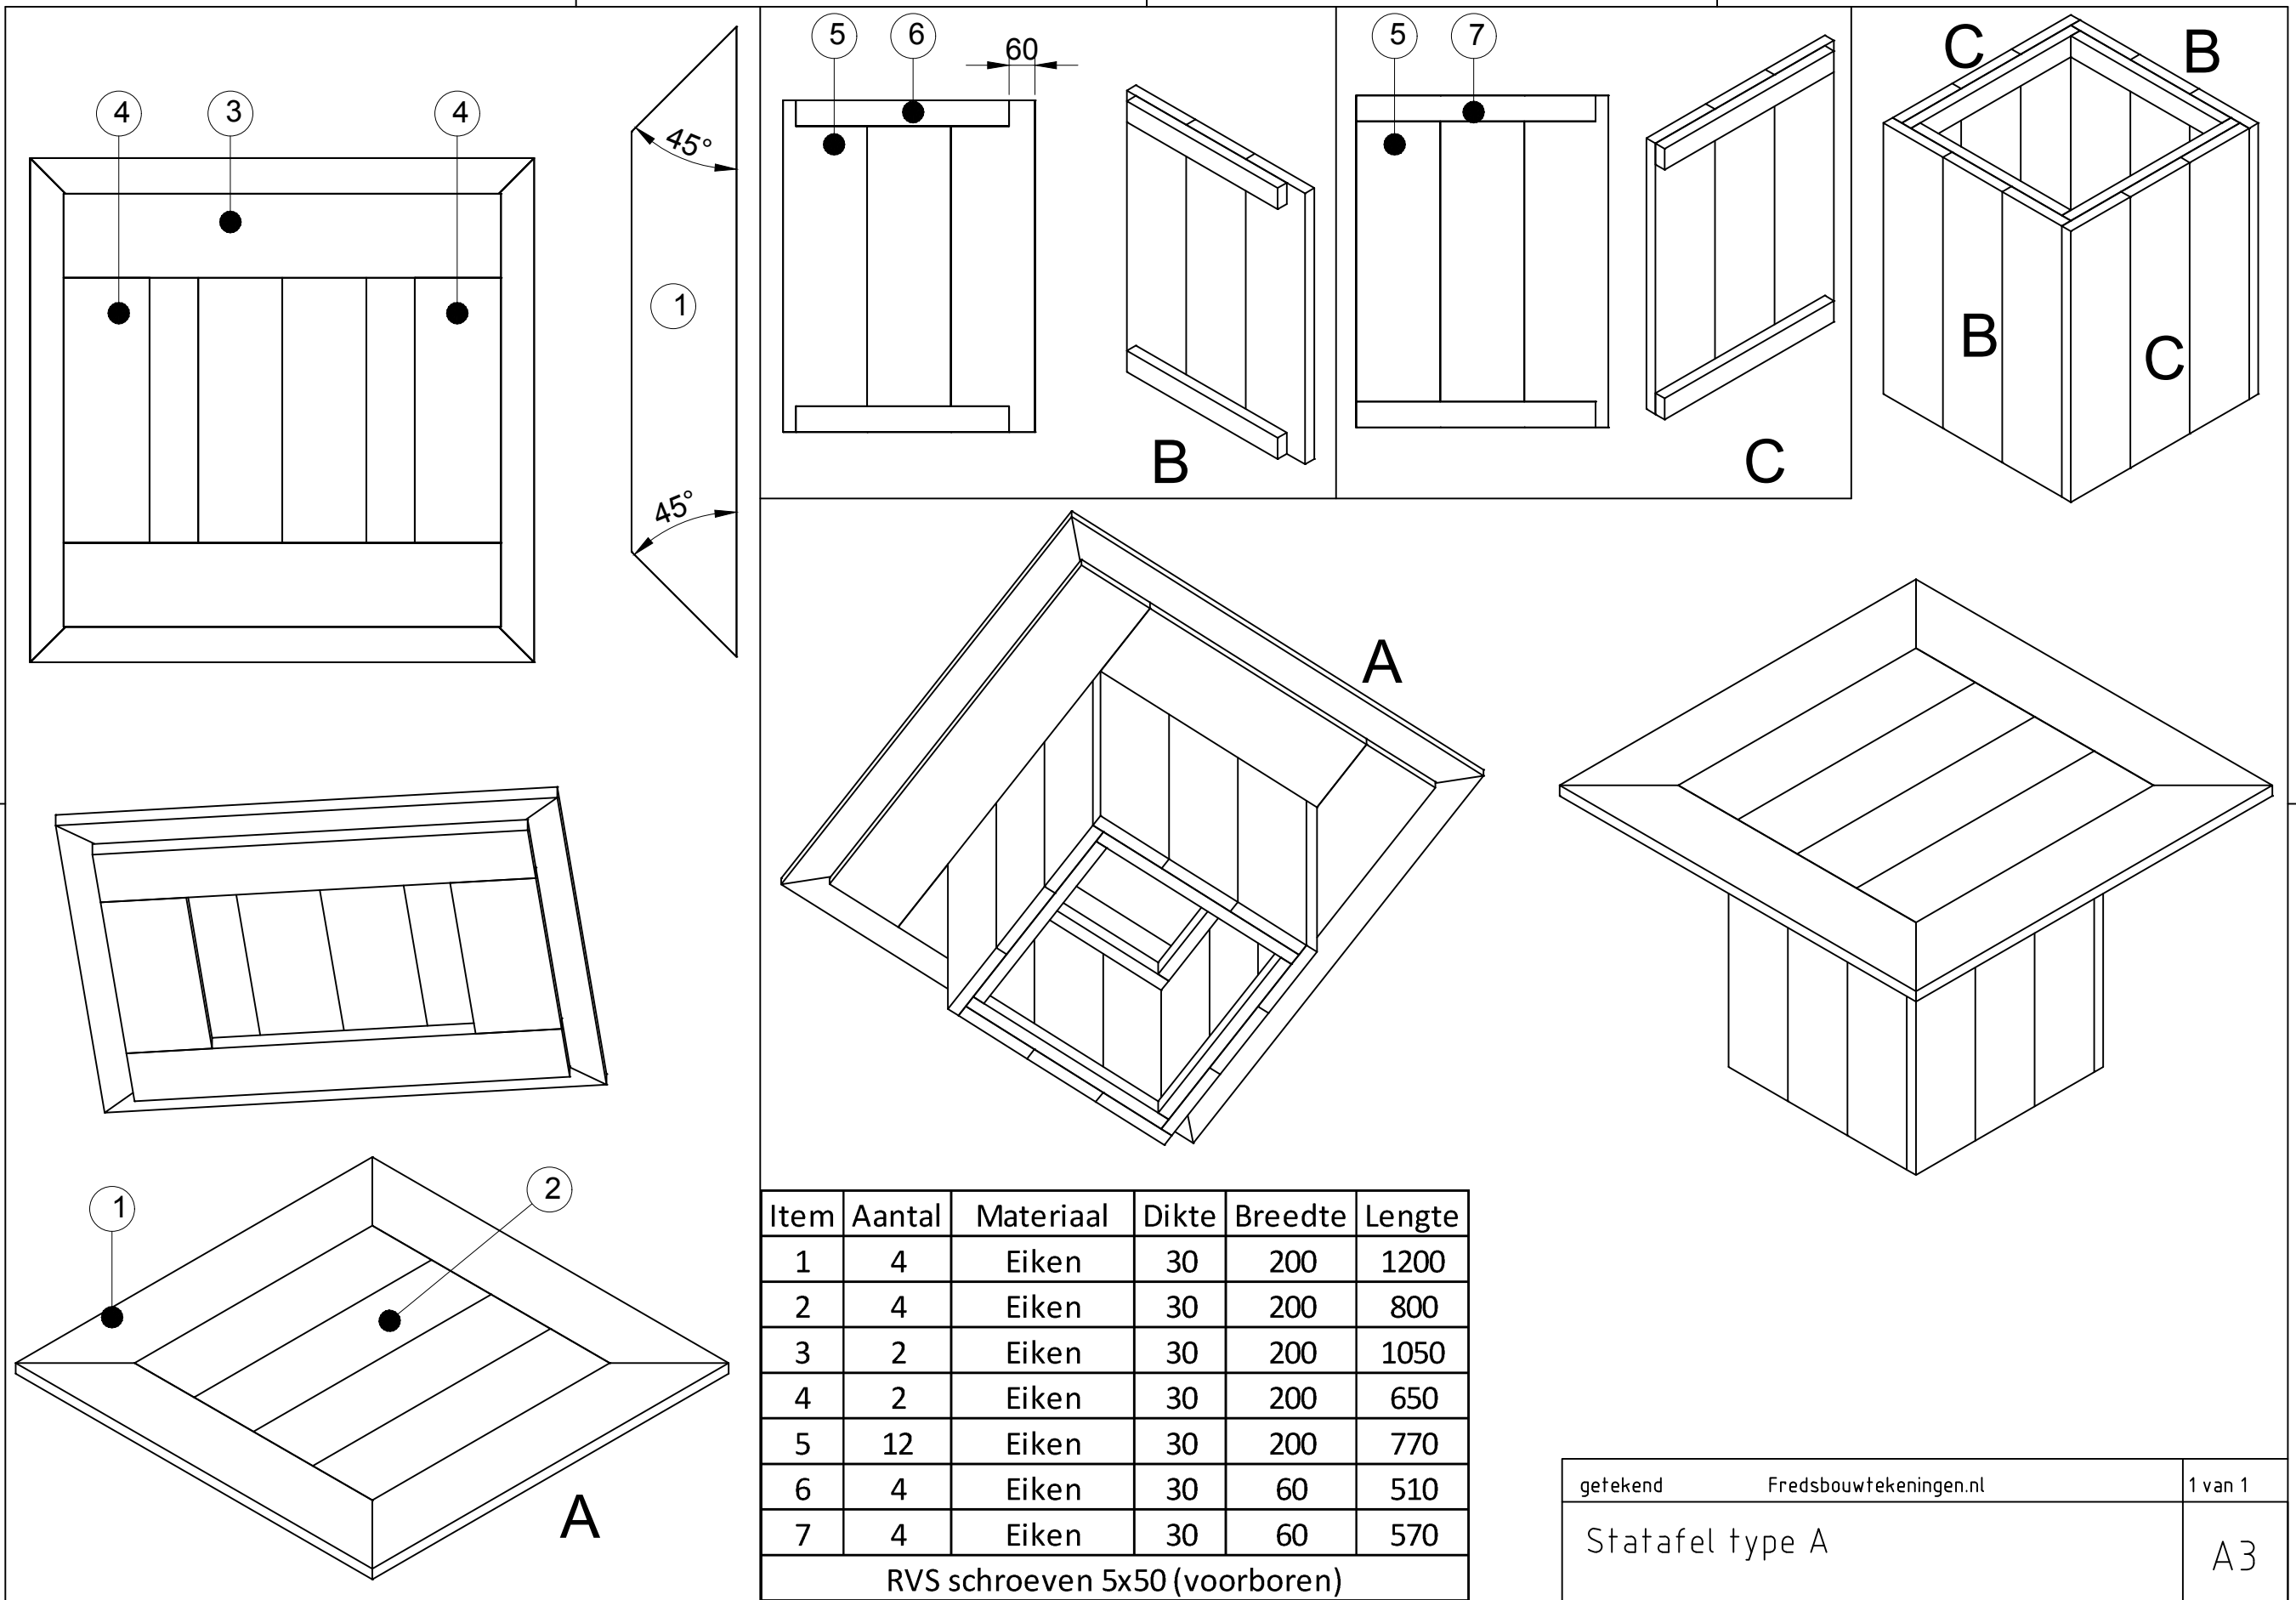

Item	Aantal	Materiaal	Dikte	Breedte	Lengte
1	4	Eiken	30	200	1200
2	4	Eiken	30	200	800
3	2	Eiken	30	200	1050
4	2	Eiken	30	200	650
5	12	Eiken	30	200	770
6	4	Eiken	30	60	510
7	4	Eiken	30	60	570
RVS schroeven 5x50 (voorboren)					

getekend	Fredsbouwtekeningen.nl	1 van 1
Statafel type A		A3