


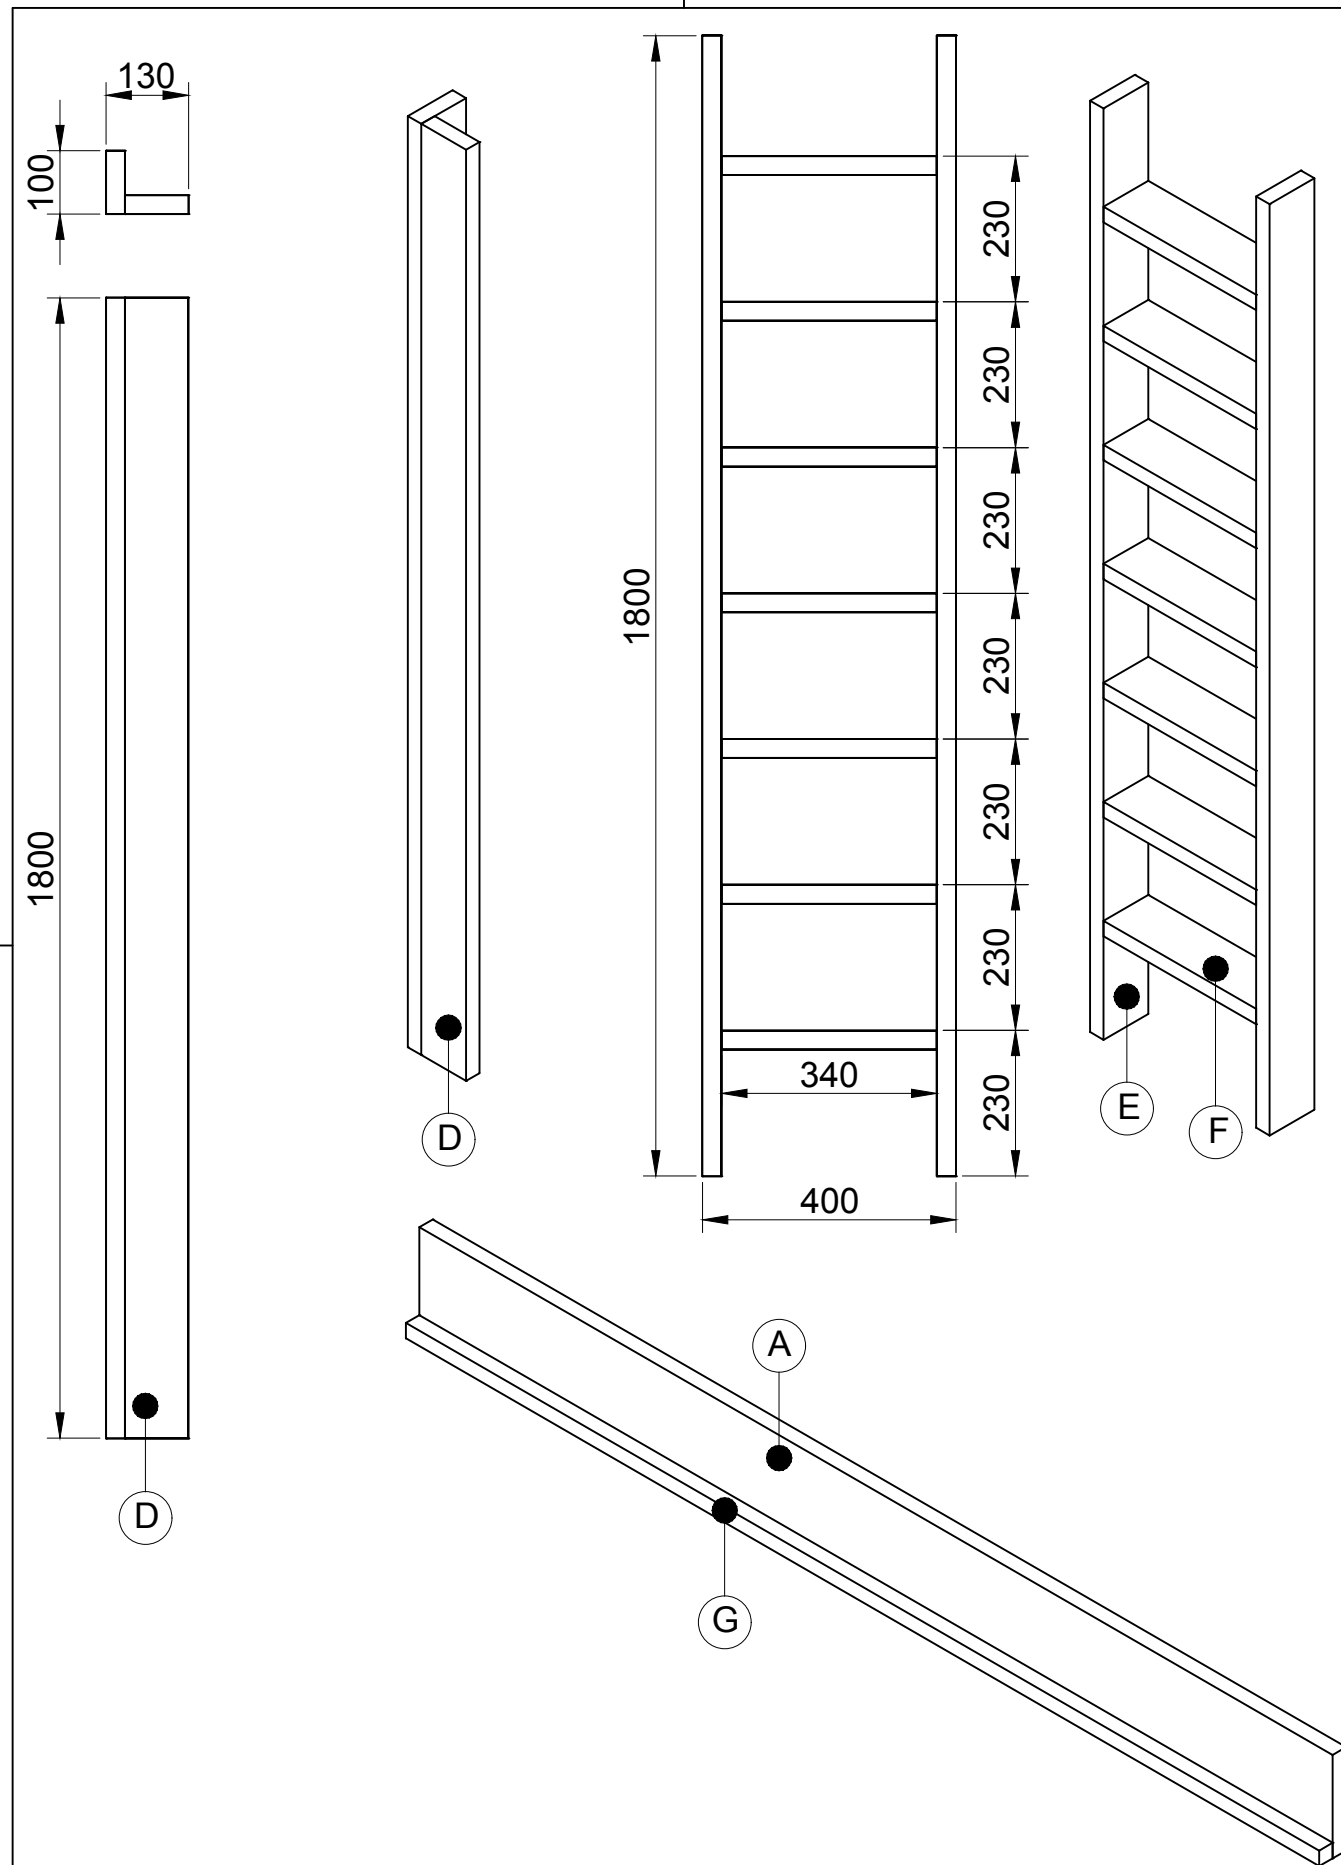
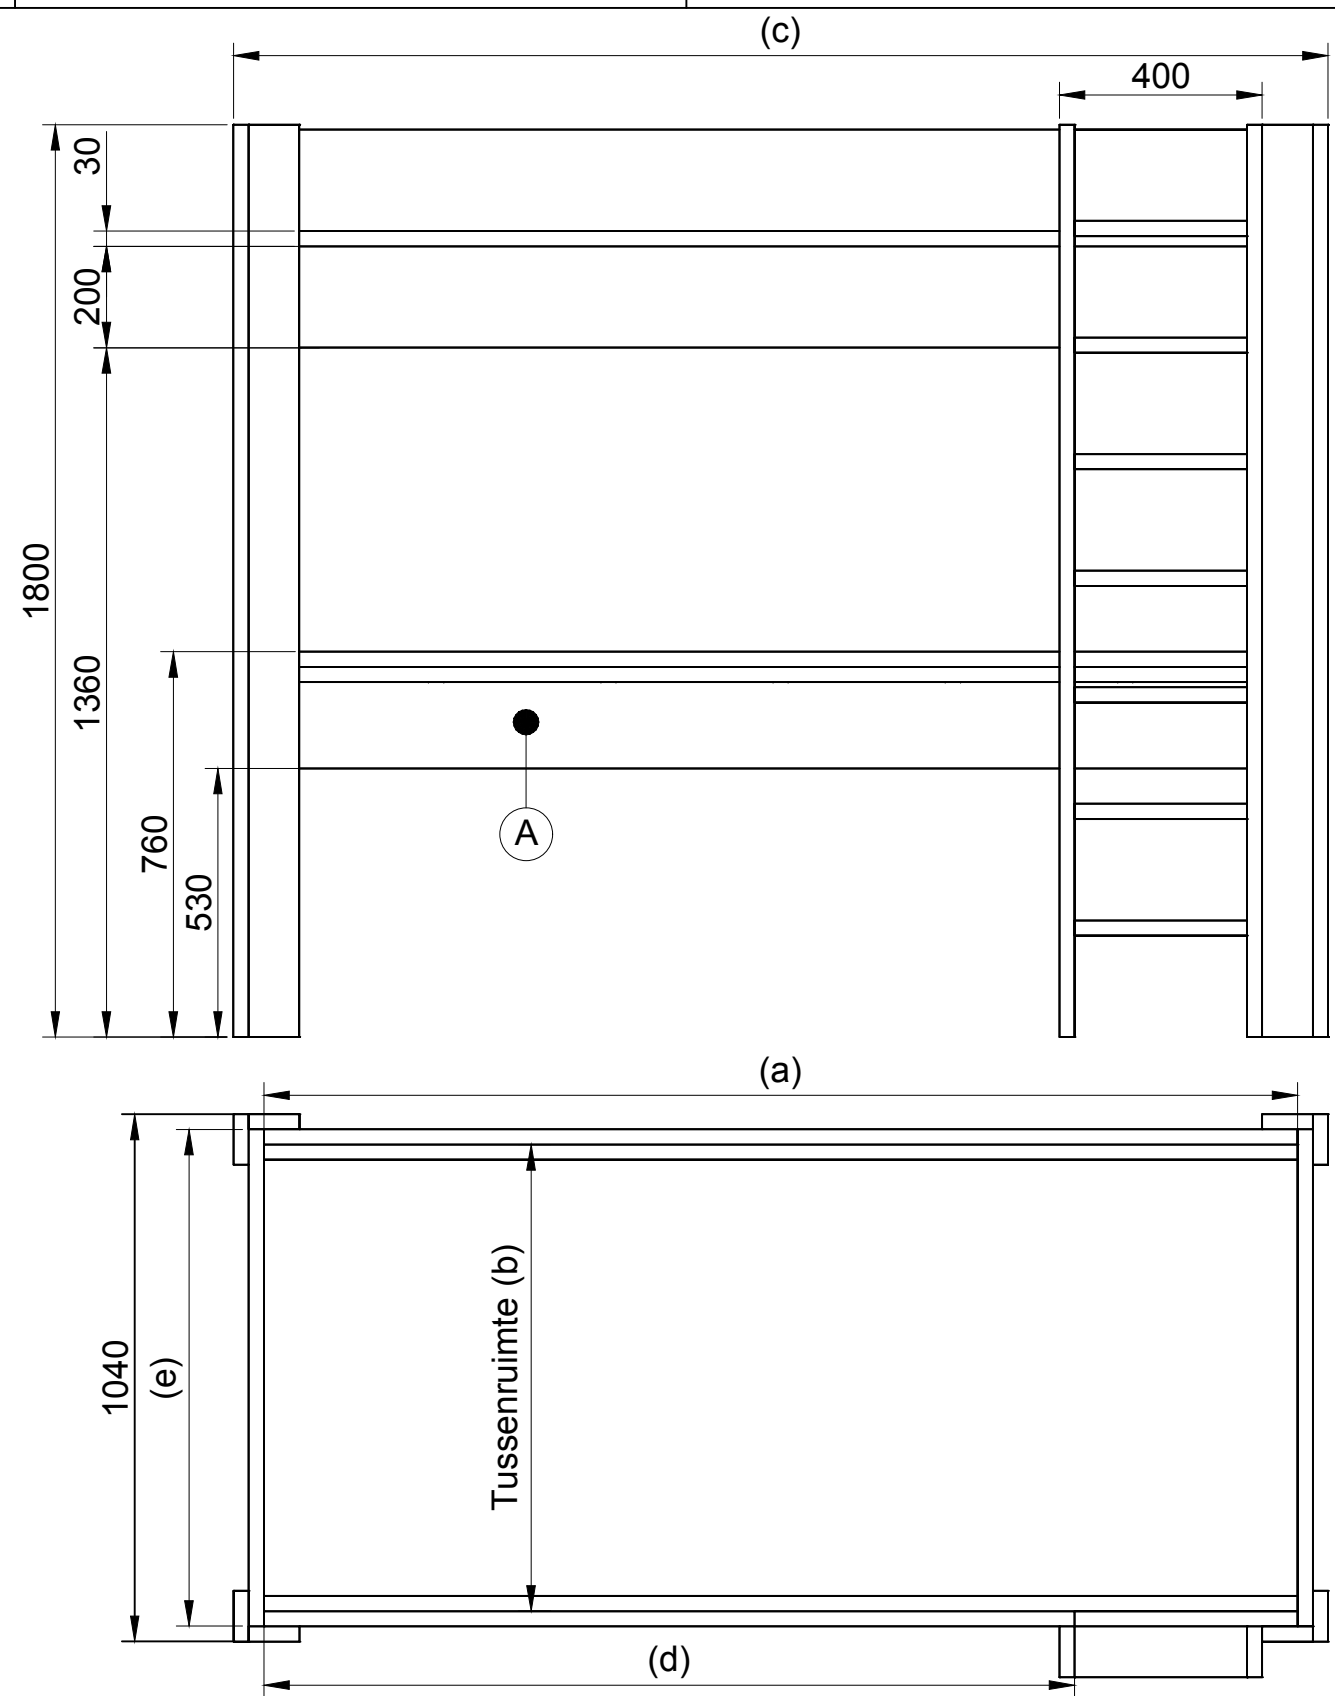
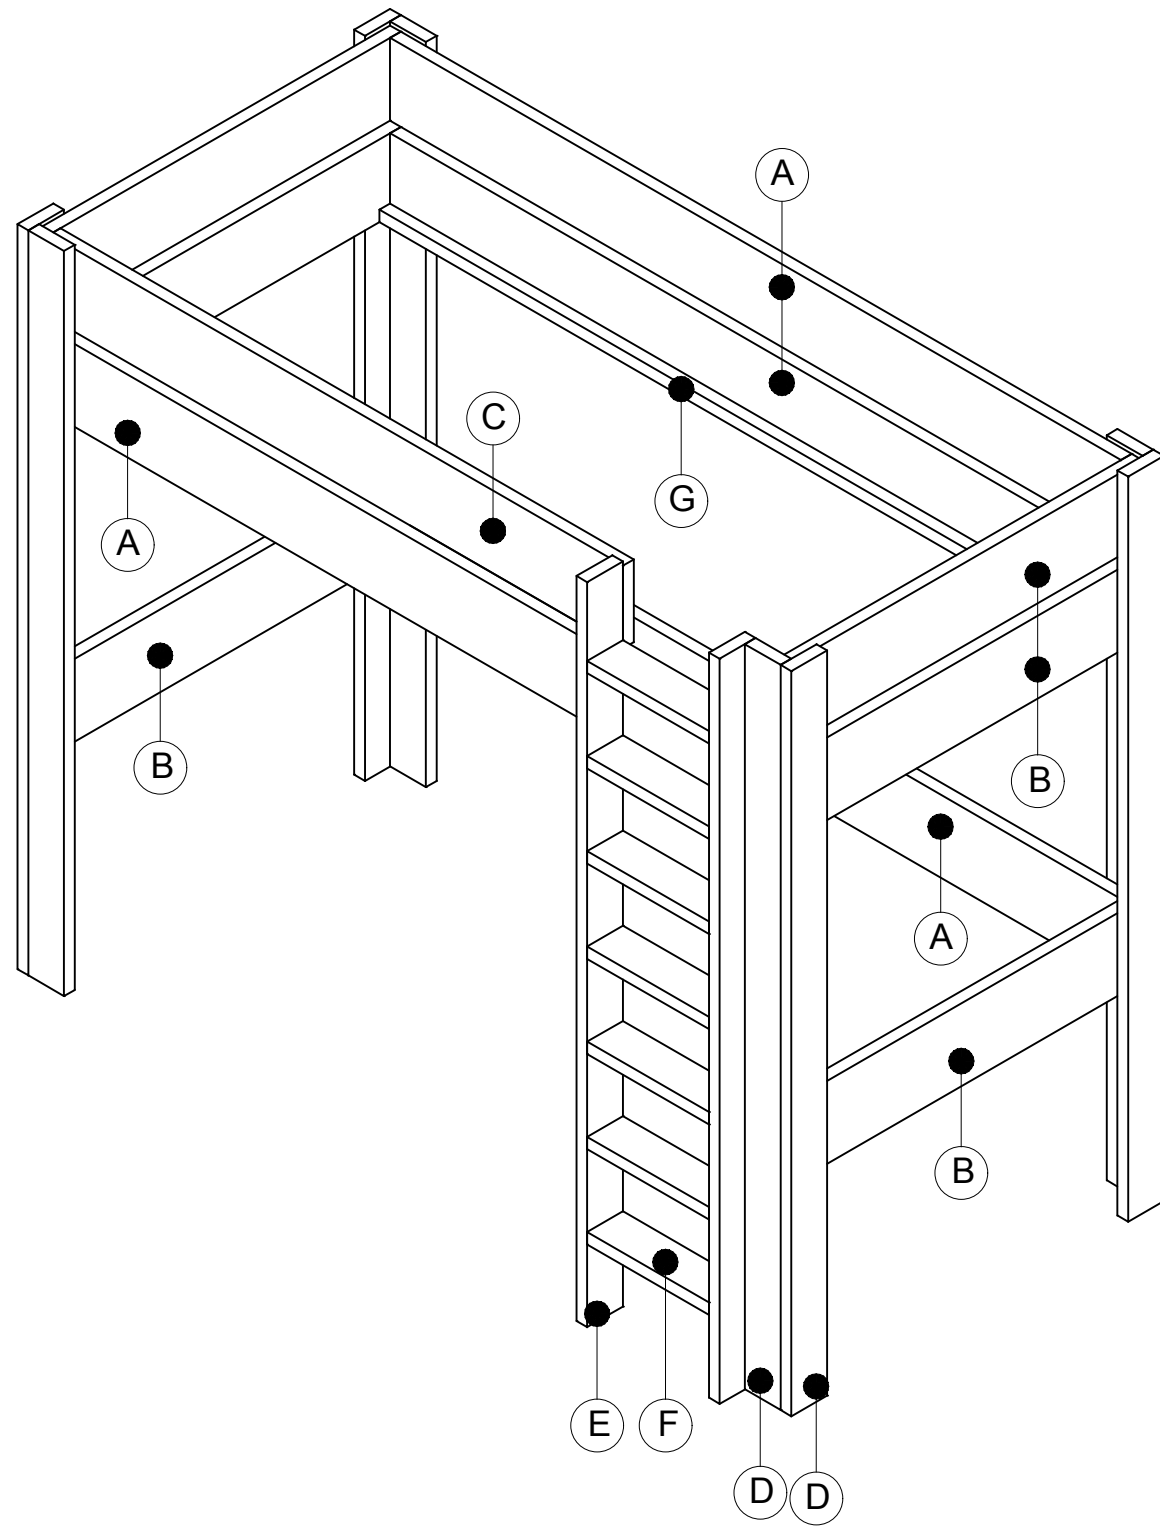


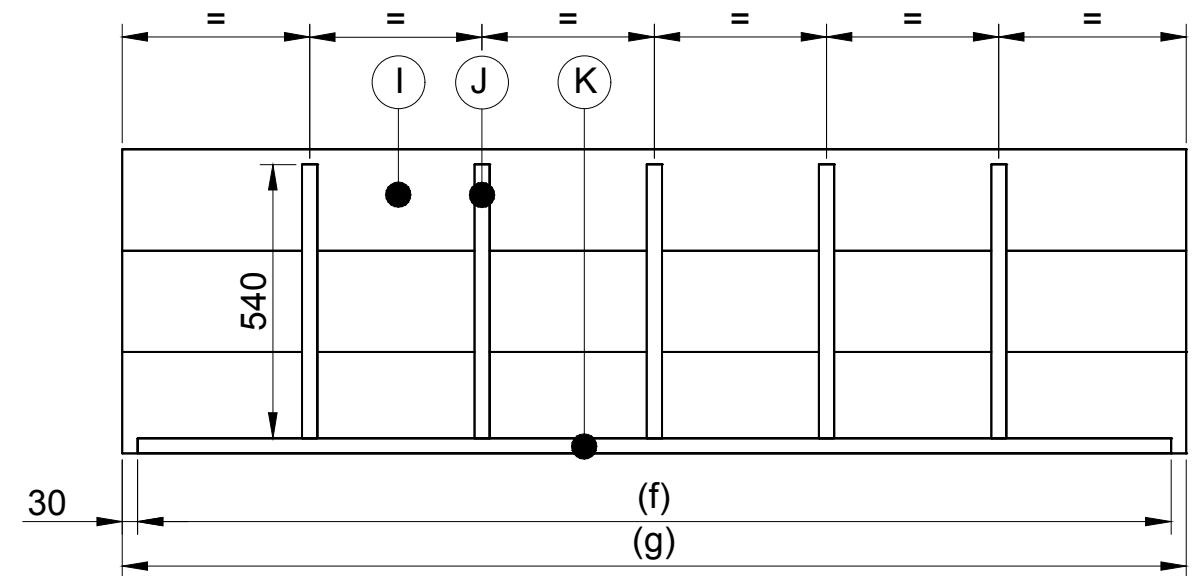

Matras afmetingen		Item	Aantal	Materiaal	Dikte	Breedte	Lengte
Lengte	Breedte	A	4	Hardhout	30	200	1920
1900	800	B	6	Hardhout	30	200	870
Maat		C	1	Hardhout	30	200	2040
(a)	1920	D	8	Hardhout	30	100	1800
(b)	810	E	2	Hardhout	30	100	1800
(c)	2040	F	7	Hardhout	30	100	340
(d)	1480	G	2	Hardhout	30	30	1920
(e)	870	H	14*	Hardhout	30	60	805
(f)	1920	I	3	Hardhout	30	200	1980
(g)	1980	J	5	Hardhout	30	30	540
		K	1	Hardhout	30	30	1920
		Schroeven 5x50					
		* Niet zagen wanneer je een lattenbodem koopt					

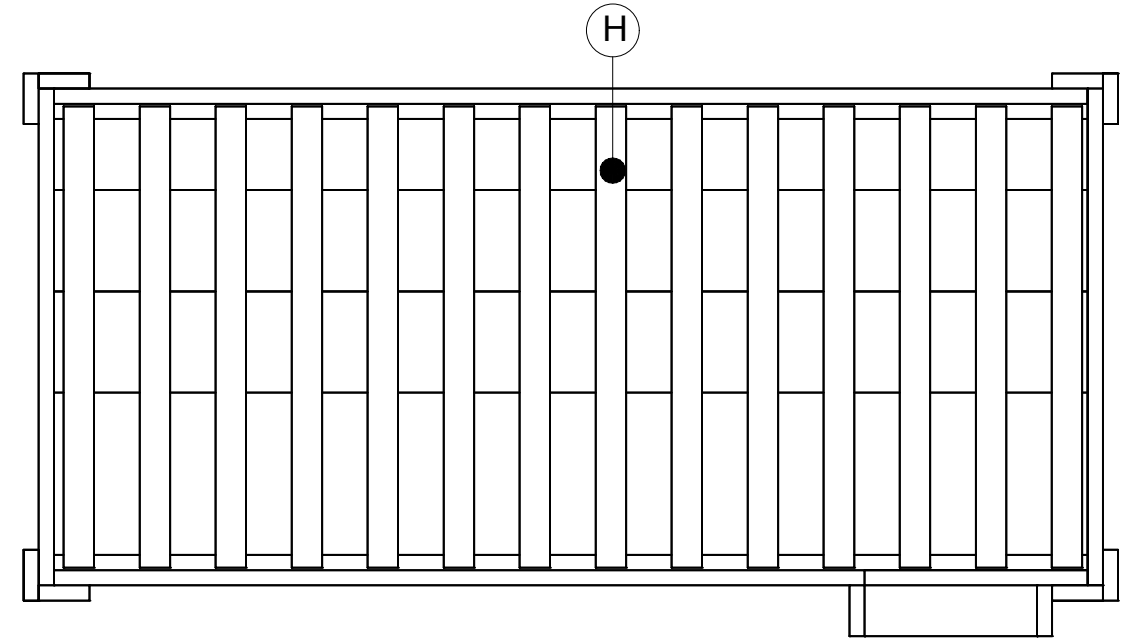

getekend	Fredsbouwtekeningen.nl	2 van 3
Hoogslaper met bureau		A3

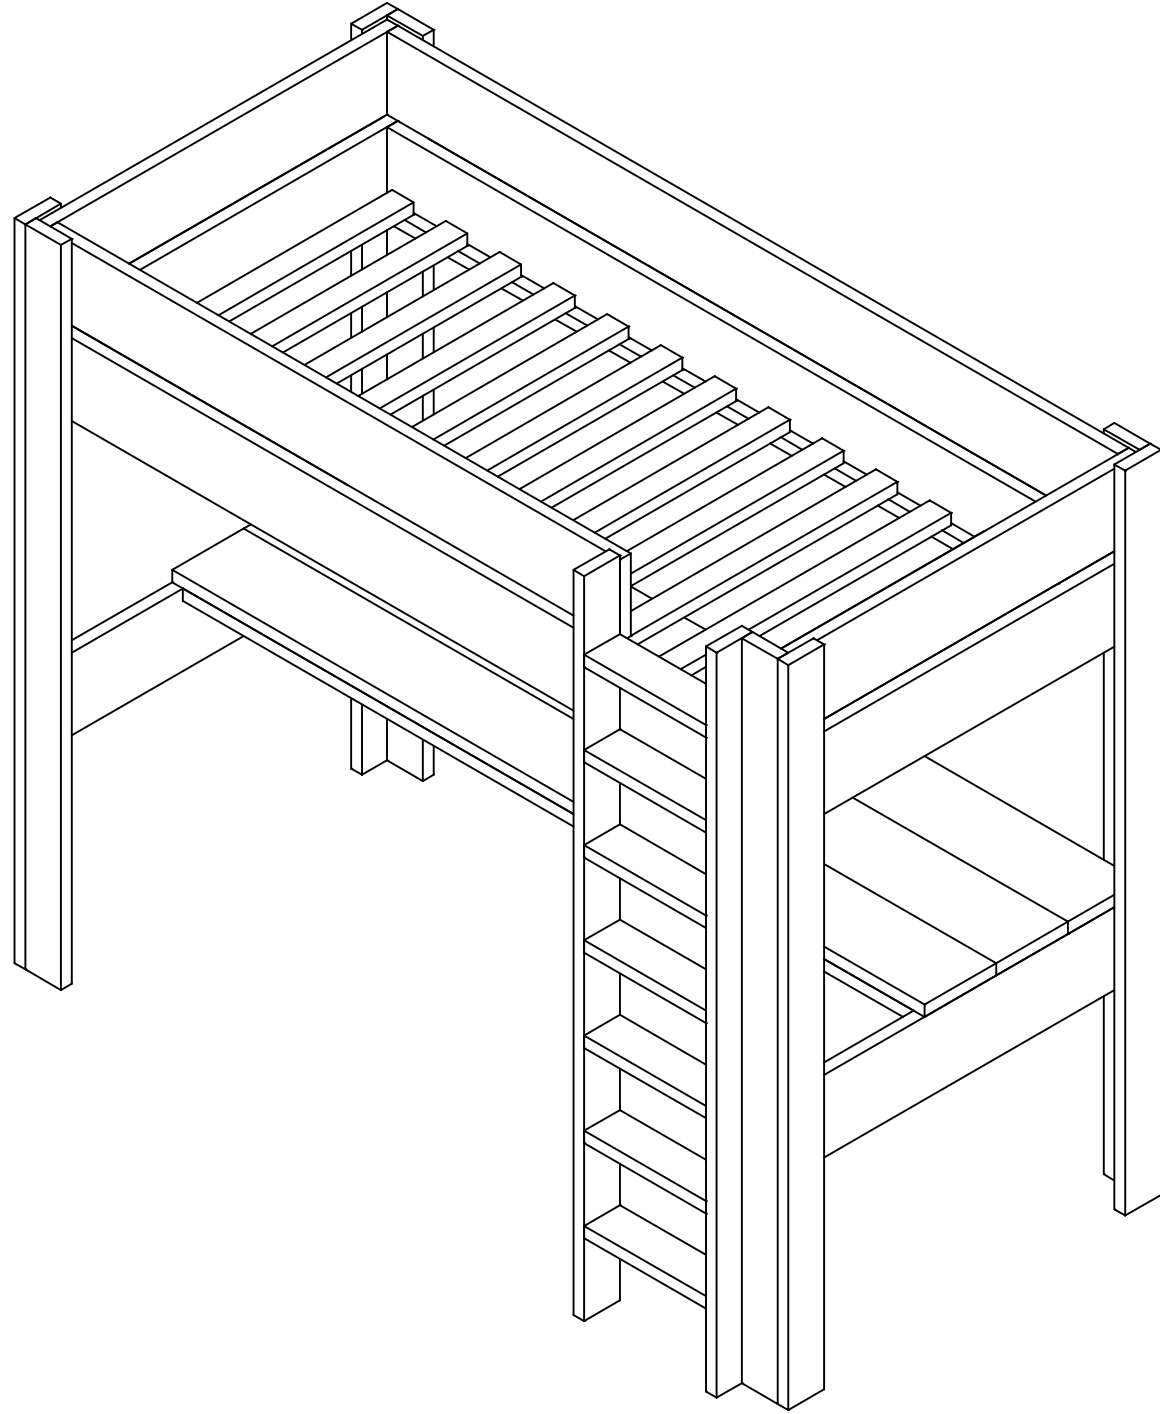

getekend	Fredsbouwtekeningen.nl	3 van 3
Hoogslaper met bureau		A3