


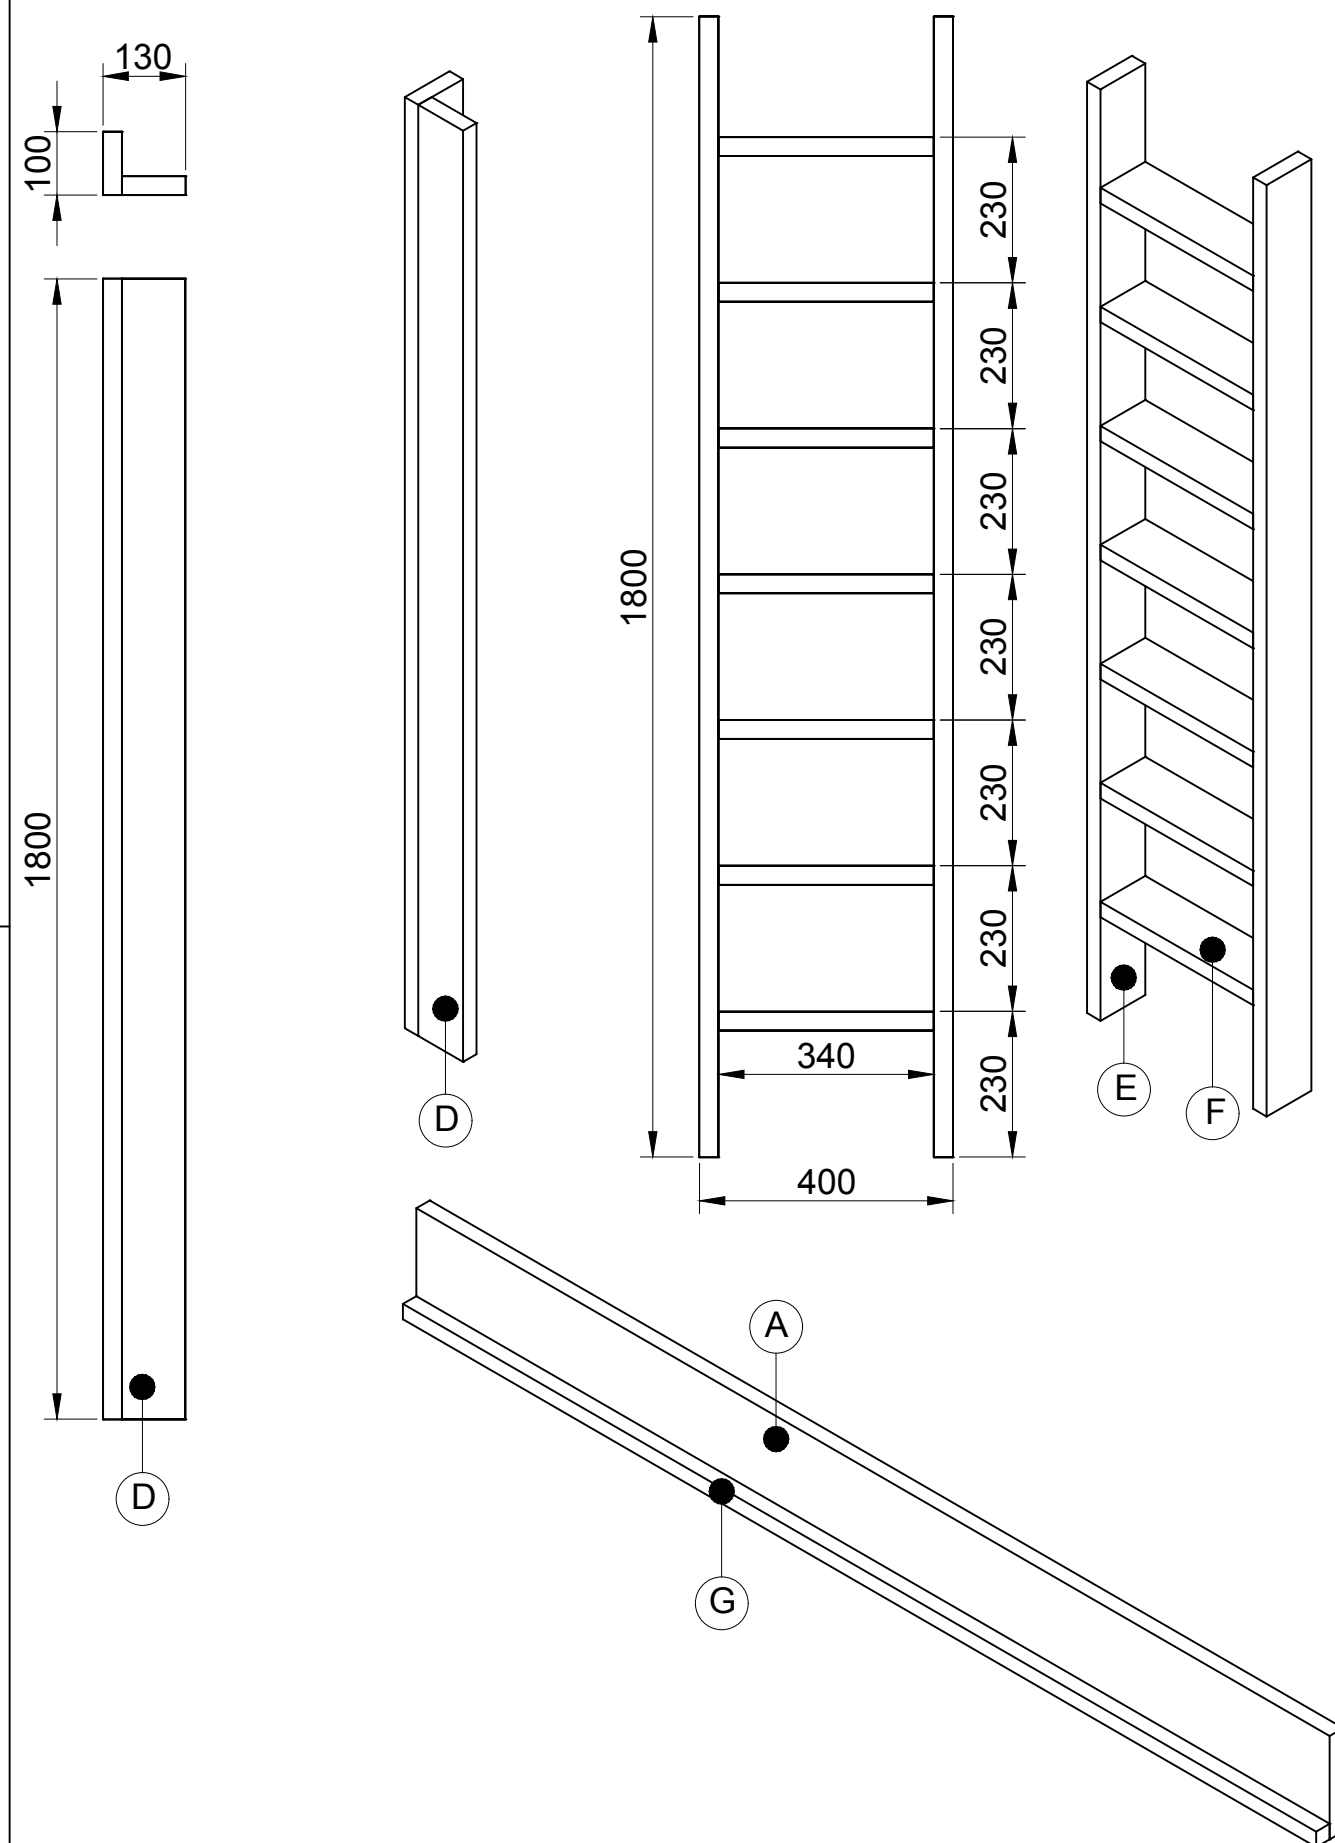
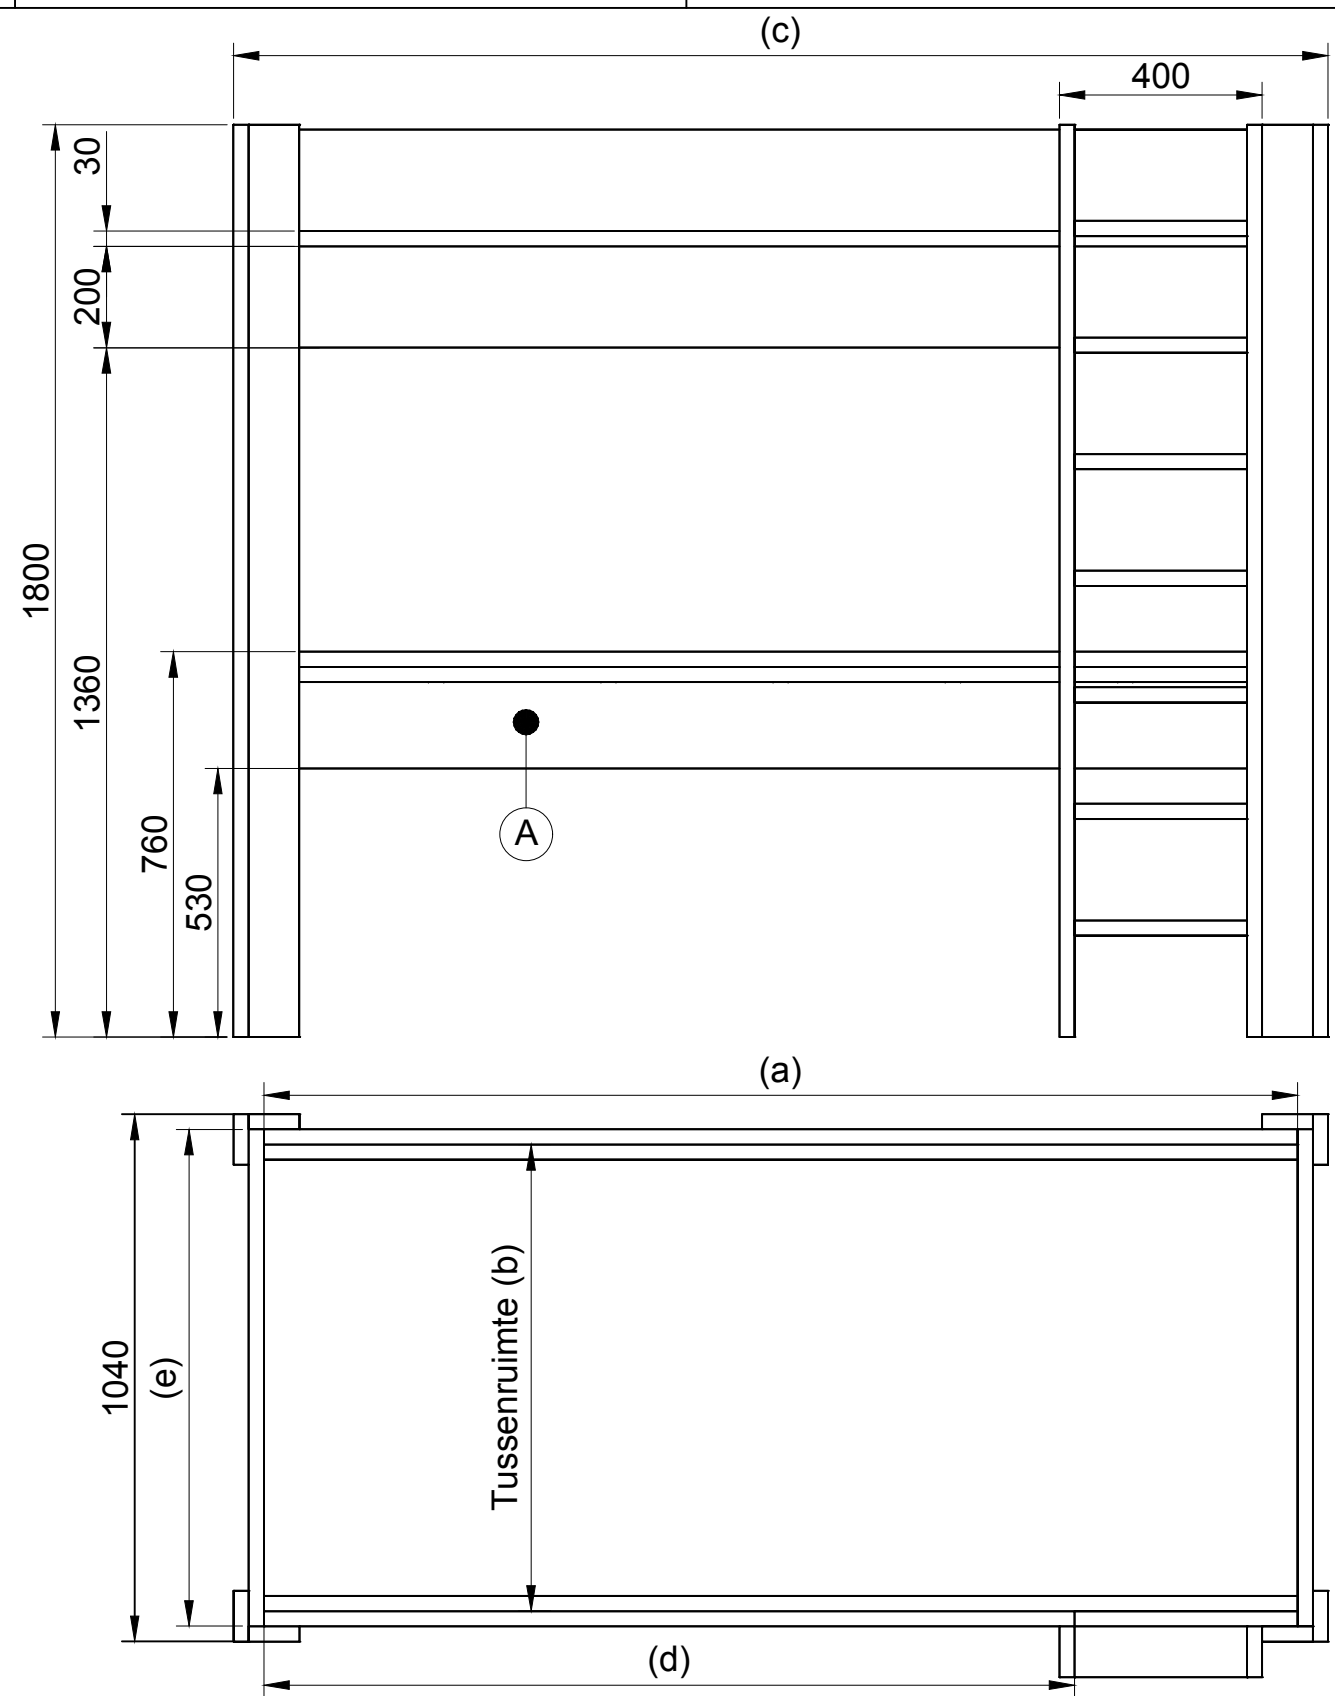
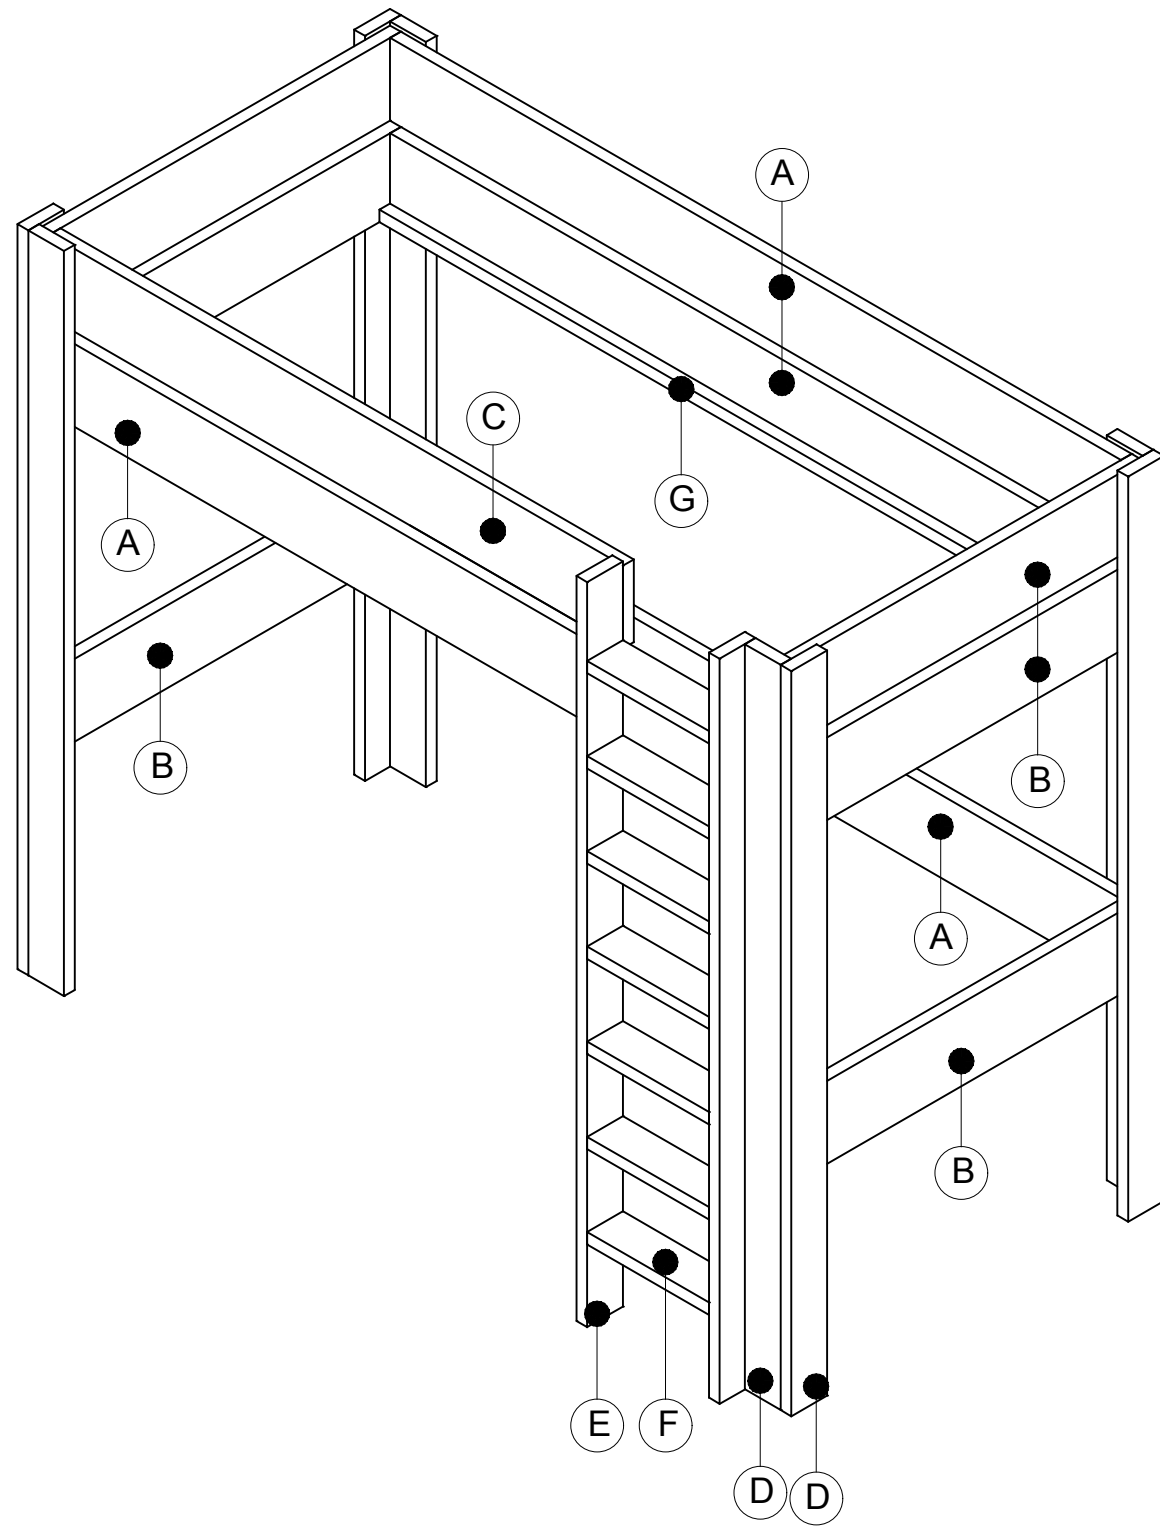


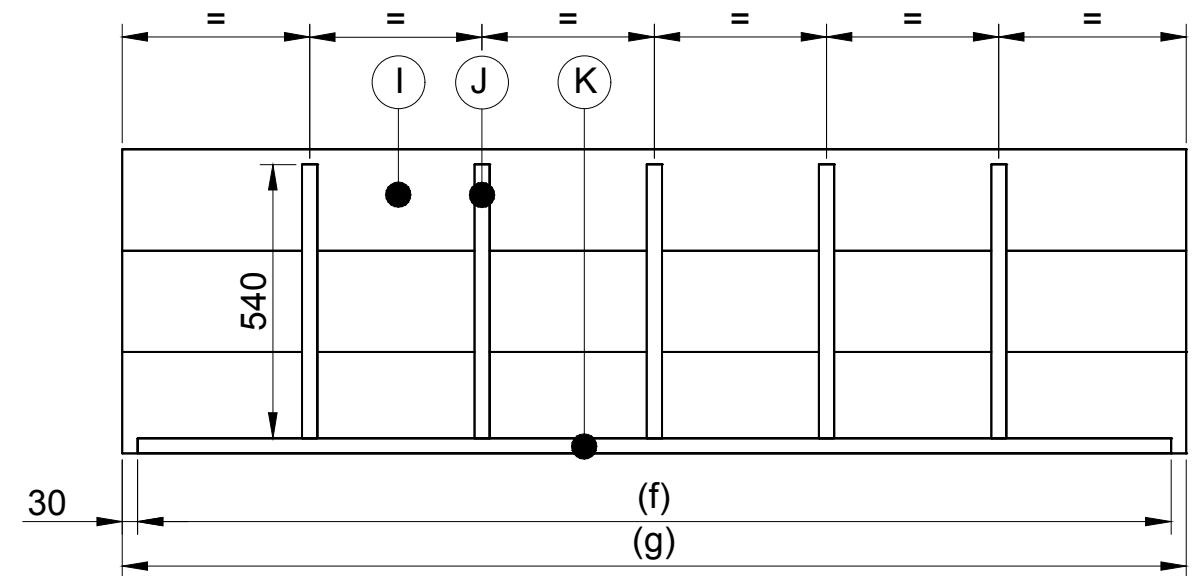

Matras afmetingen		Item	Aantal	Materiaal	Dikte	Breedte	Lengte
Lengte	Breedte	A	4	Hardhout	30	200	2120
2100	800	B	6	Hardhout	30	200	870
Maat		C	1	Hardhout	30	200	2240
(a)	2120	D	8	Hardhout	30	100	1800
(b)	810	E	2	Hardhout	30	100	1800
(c)	2240	F	7	Hardhout	30	100	340
(d)	1680	G	2	Hardhout	30	30	2120
(e)	870	H	14*	Hardhout	30	60	805
(f)	2120	I	3	Hardhout	30	200	2180
(g)	2180	J	5	Hardhout	30	30	540
		K	1	Hardhout	30	30	2120
		Schroeven 5x50					
		* Niet zagen wanneer je een lattenbodem koopt					

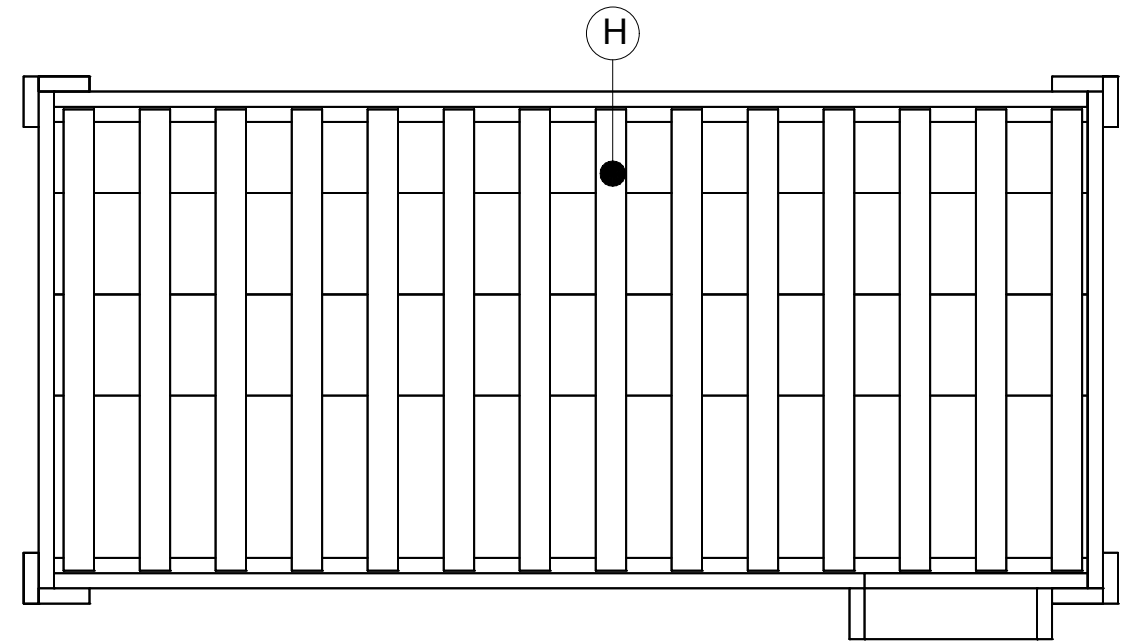

getekend	Fredsbouwtekeningen.nl	2 van 3
Hoogslaper met bureau		A3

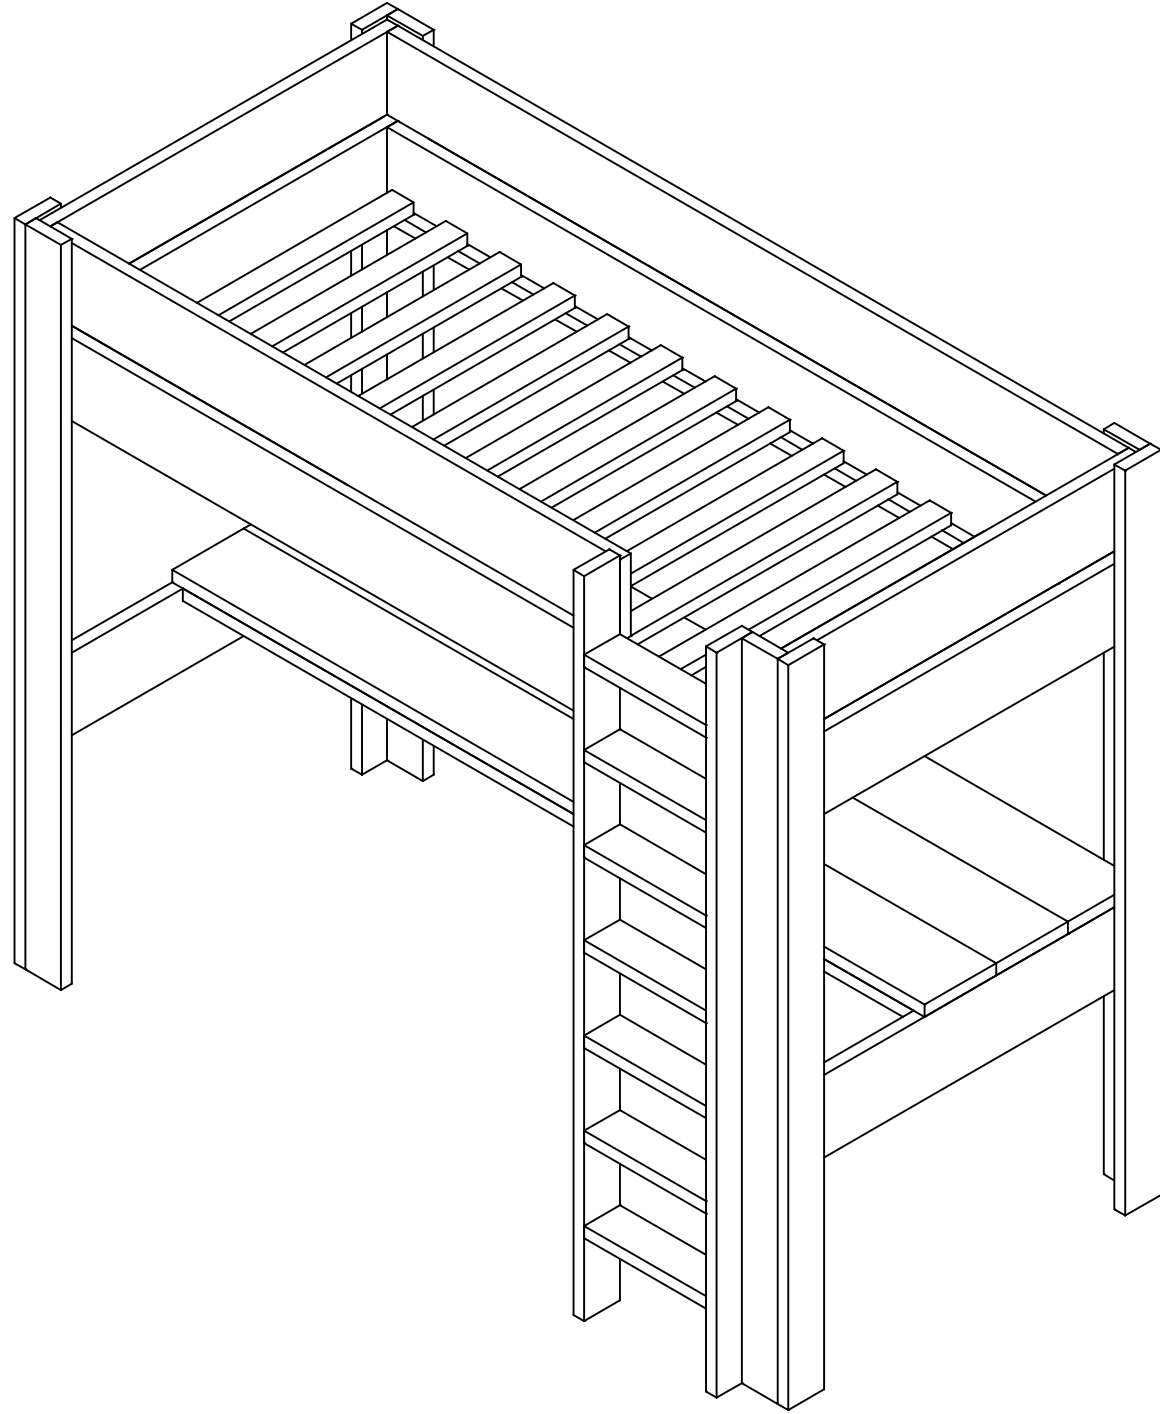

getekend	Fredsbouwtekeningen.nl	3 van 3
Hoogslaper met bureau		A3