
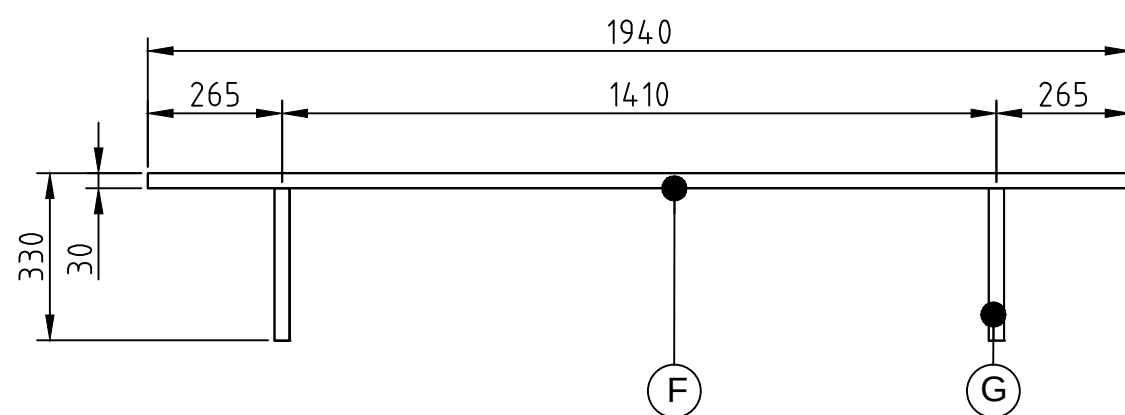
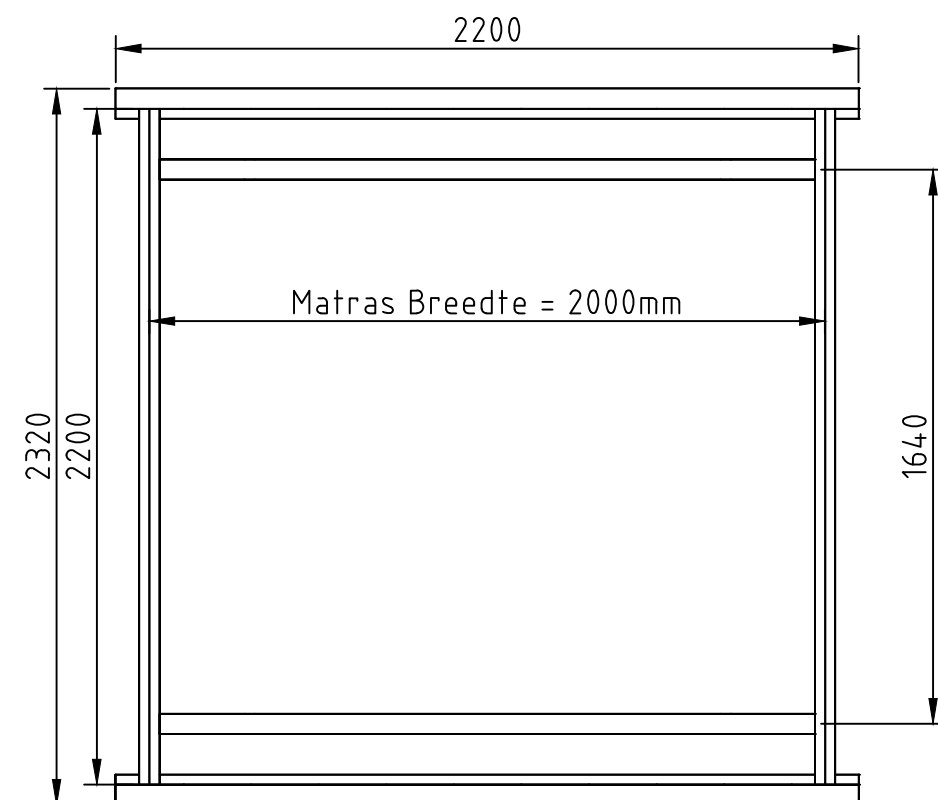


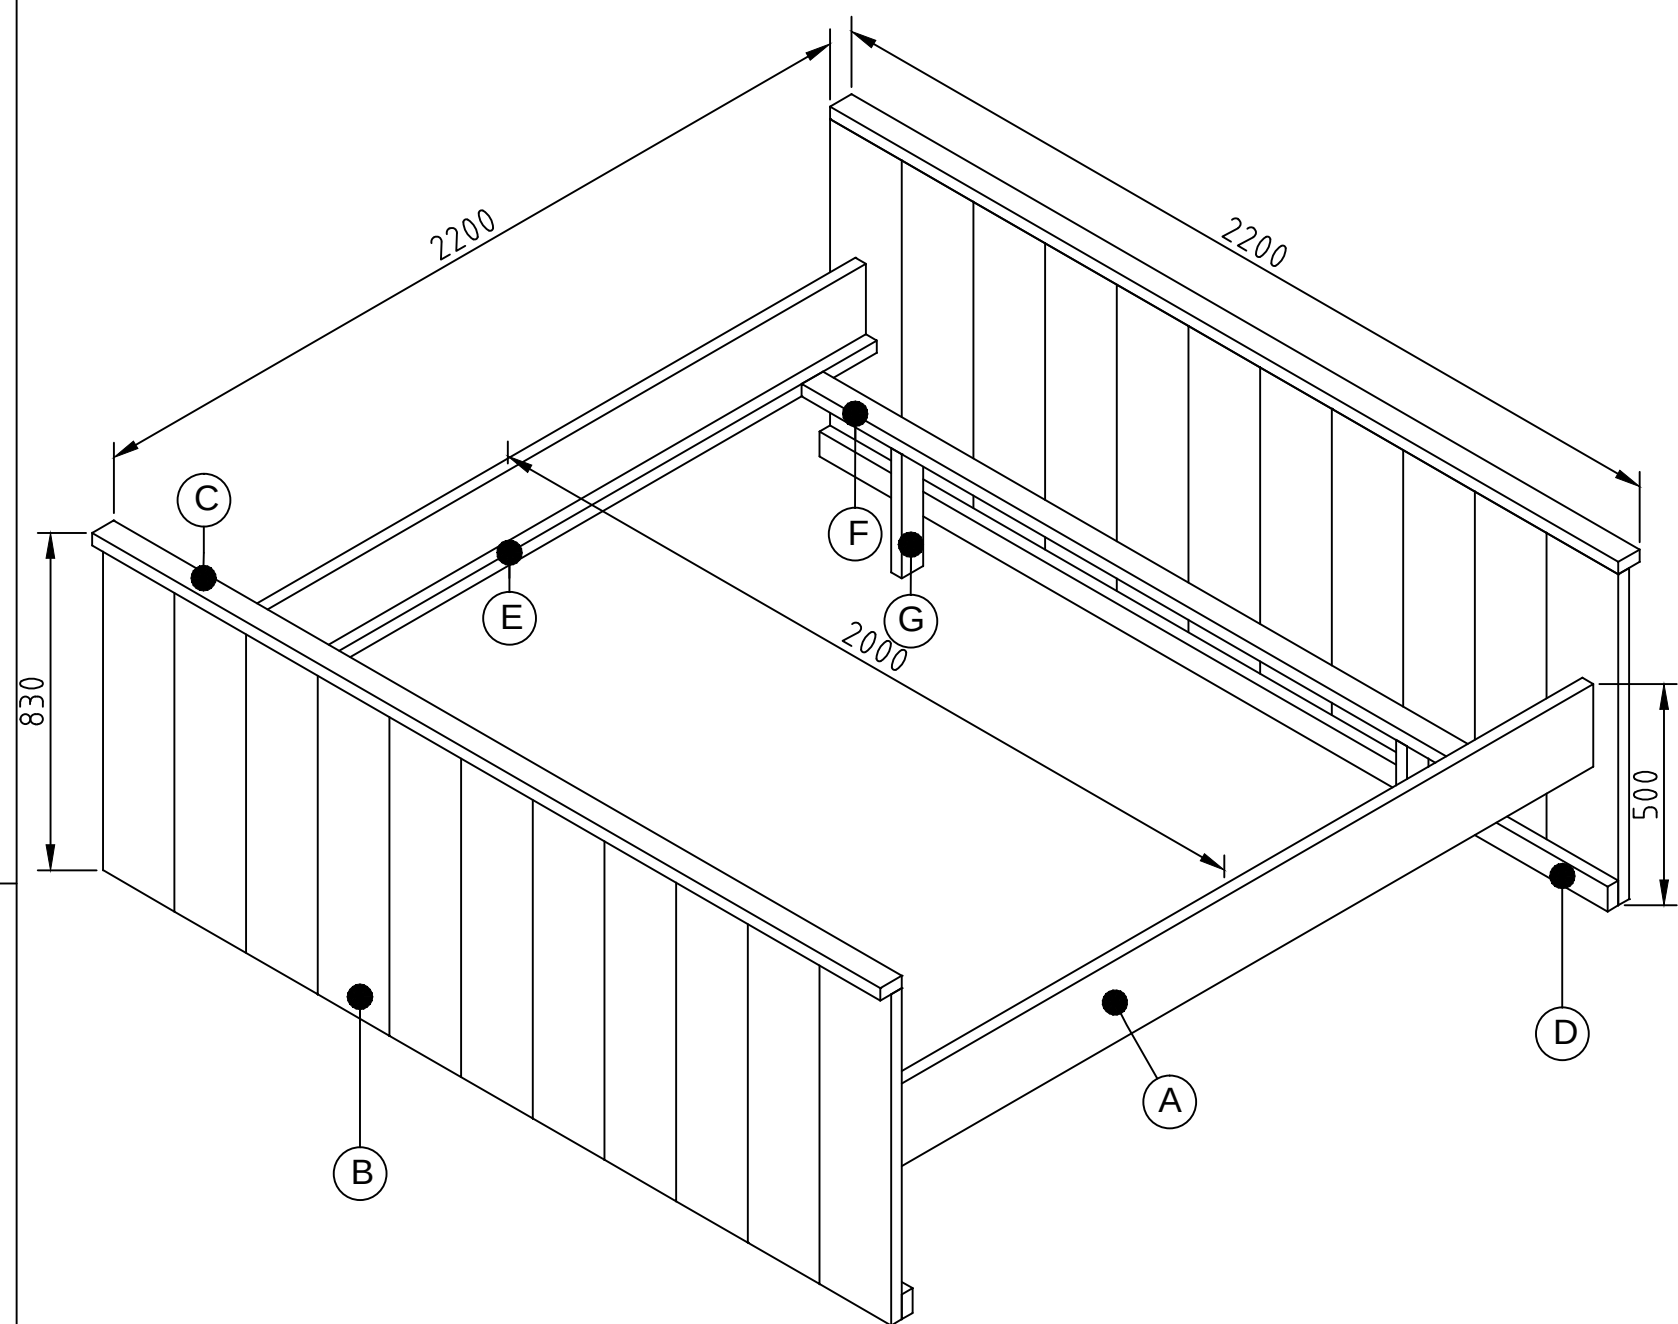

Item	Aantal	Materiaal	Lengte
A	2	Steigerhout 30x200	2200
B	22	Steigerhout 30x200	800
C	2	Steigerhout 60x30	2200
D	1	Steigerhout 60x30	2200
E	1	Steigerhout 60x30	2200
F	2	Steigerhout 60x30	1940
G	2	Steigerhout 60x30	300
Verzinkteschroeven 50x5			
getekend		Fredsbouwtekeningen.nl	1 van 1
Tweepersoonsbed			A3