
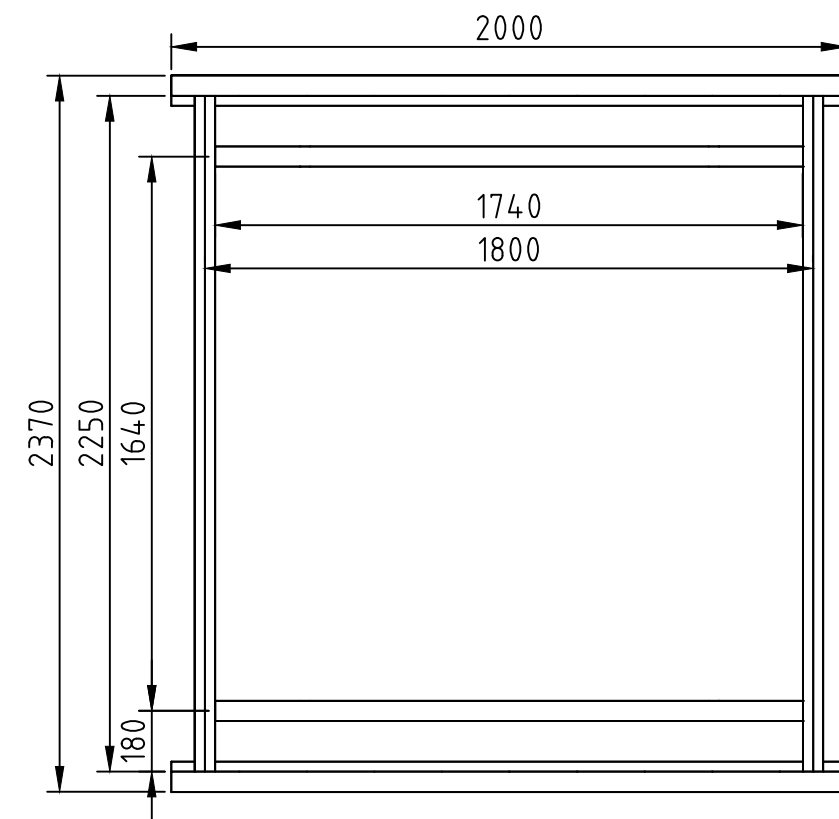
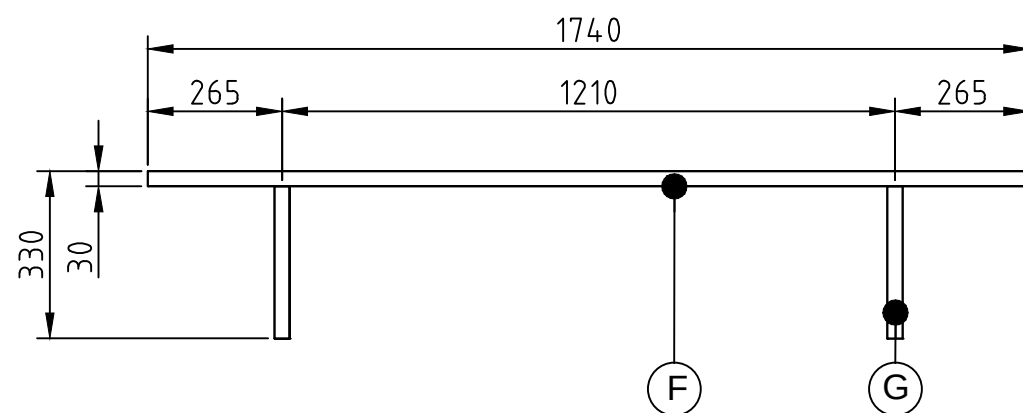


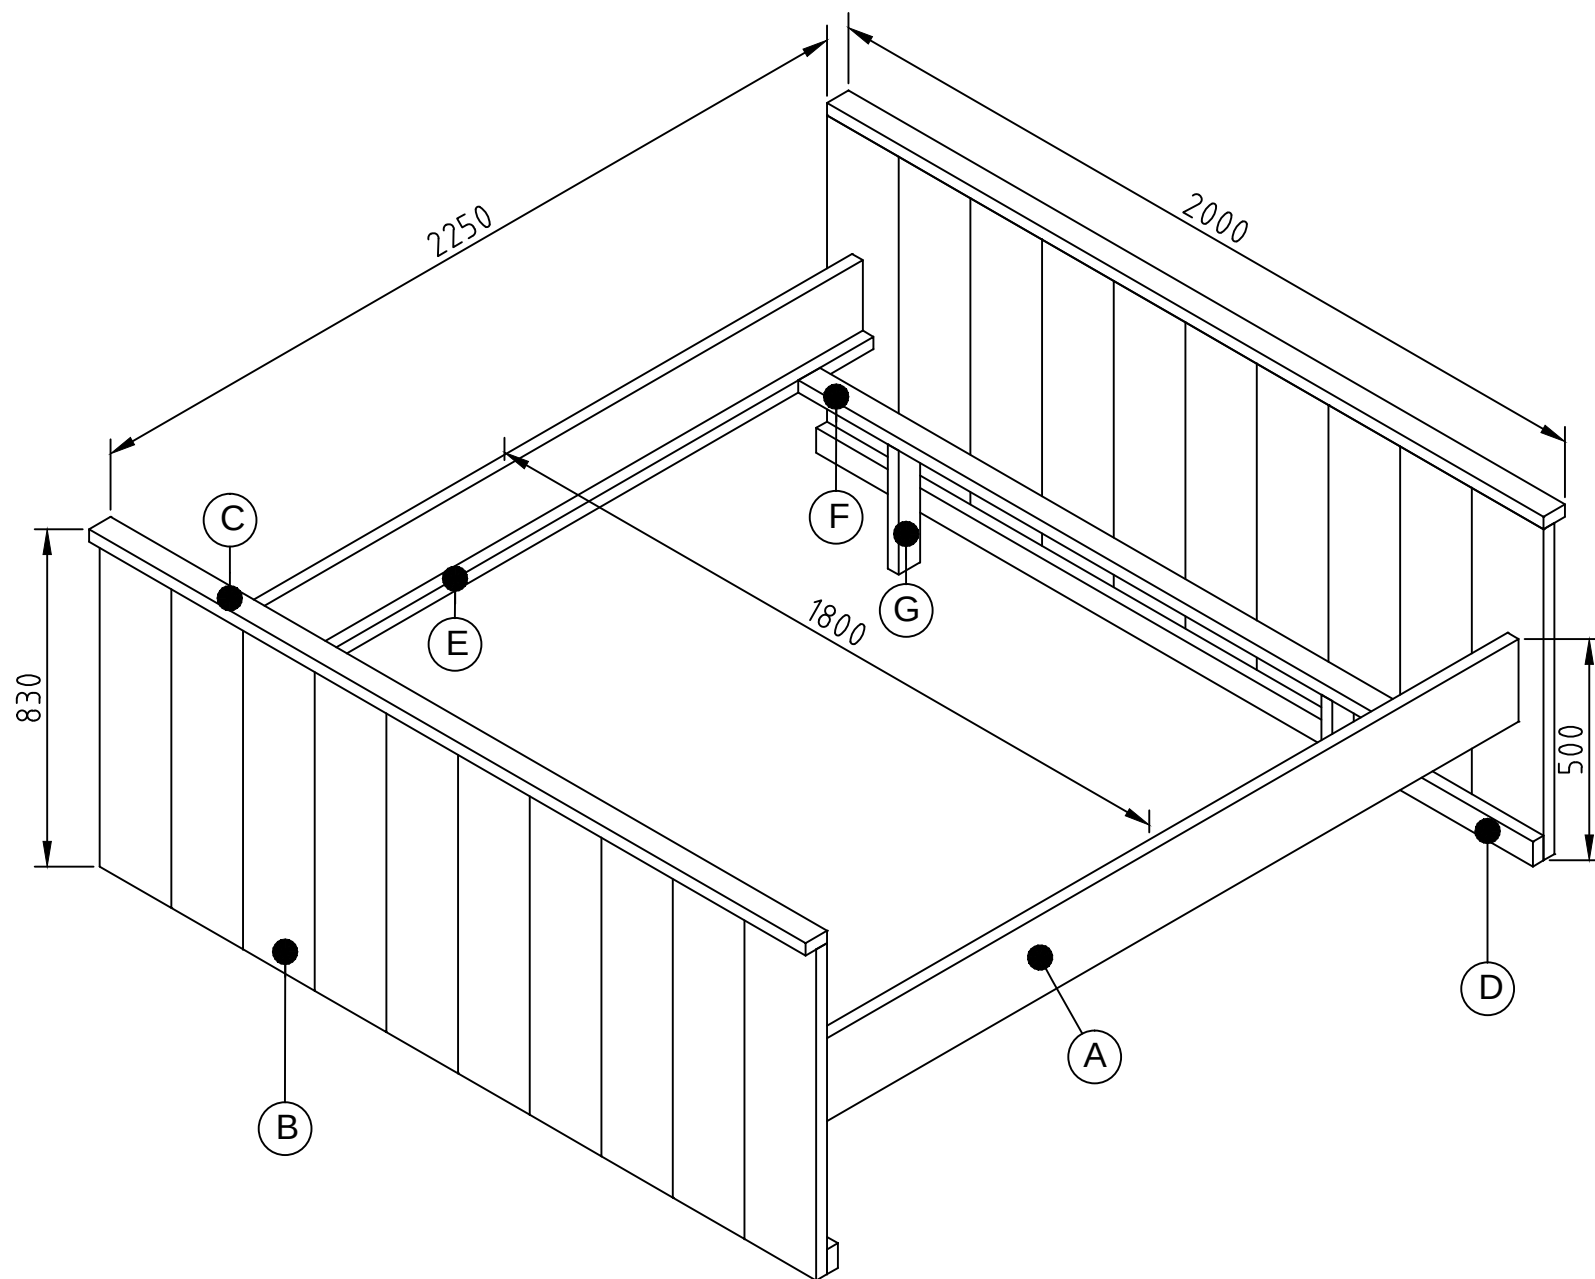

Item	Aantal	Materiaal	Lengte
A	2	Steigerhout 30x200	2250
B	20	Steigerhout 30x200	800
C	2	Steigerhout 60x30	2000
D	1	Steigerhout 60x30	2000
E	1	Steigerhout 60x30	2250
F	2	Steigerhout 60x30	1740
G	2	Steigerhout 60x30	300
Verzinkteschroeven 50x5			
getekend		Fredsbouwtekeningen.nl	1 van 1
Tweepersoonsbed L=2250mm Matrasbreedte=1800mm			A3