


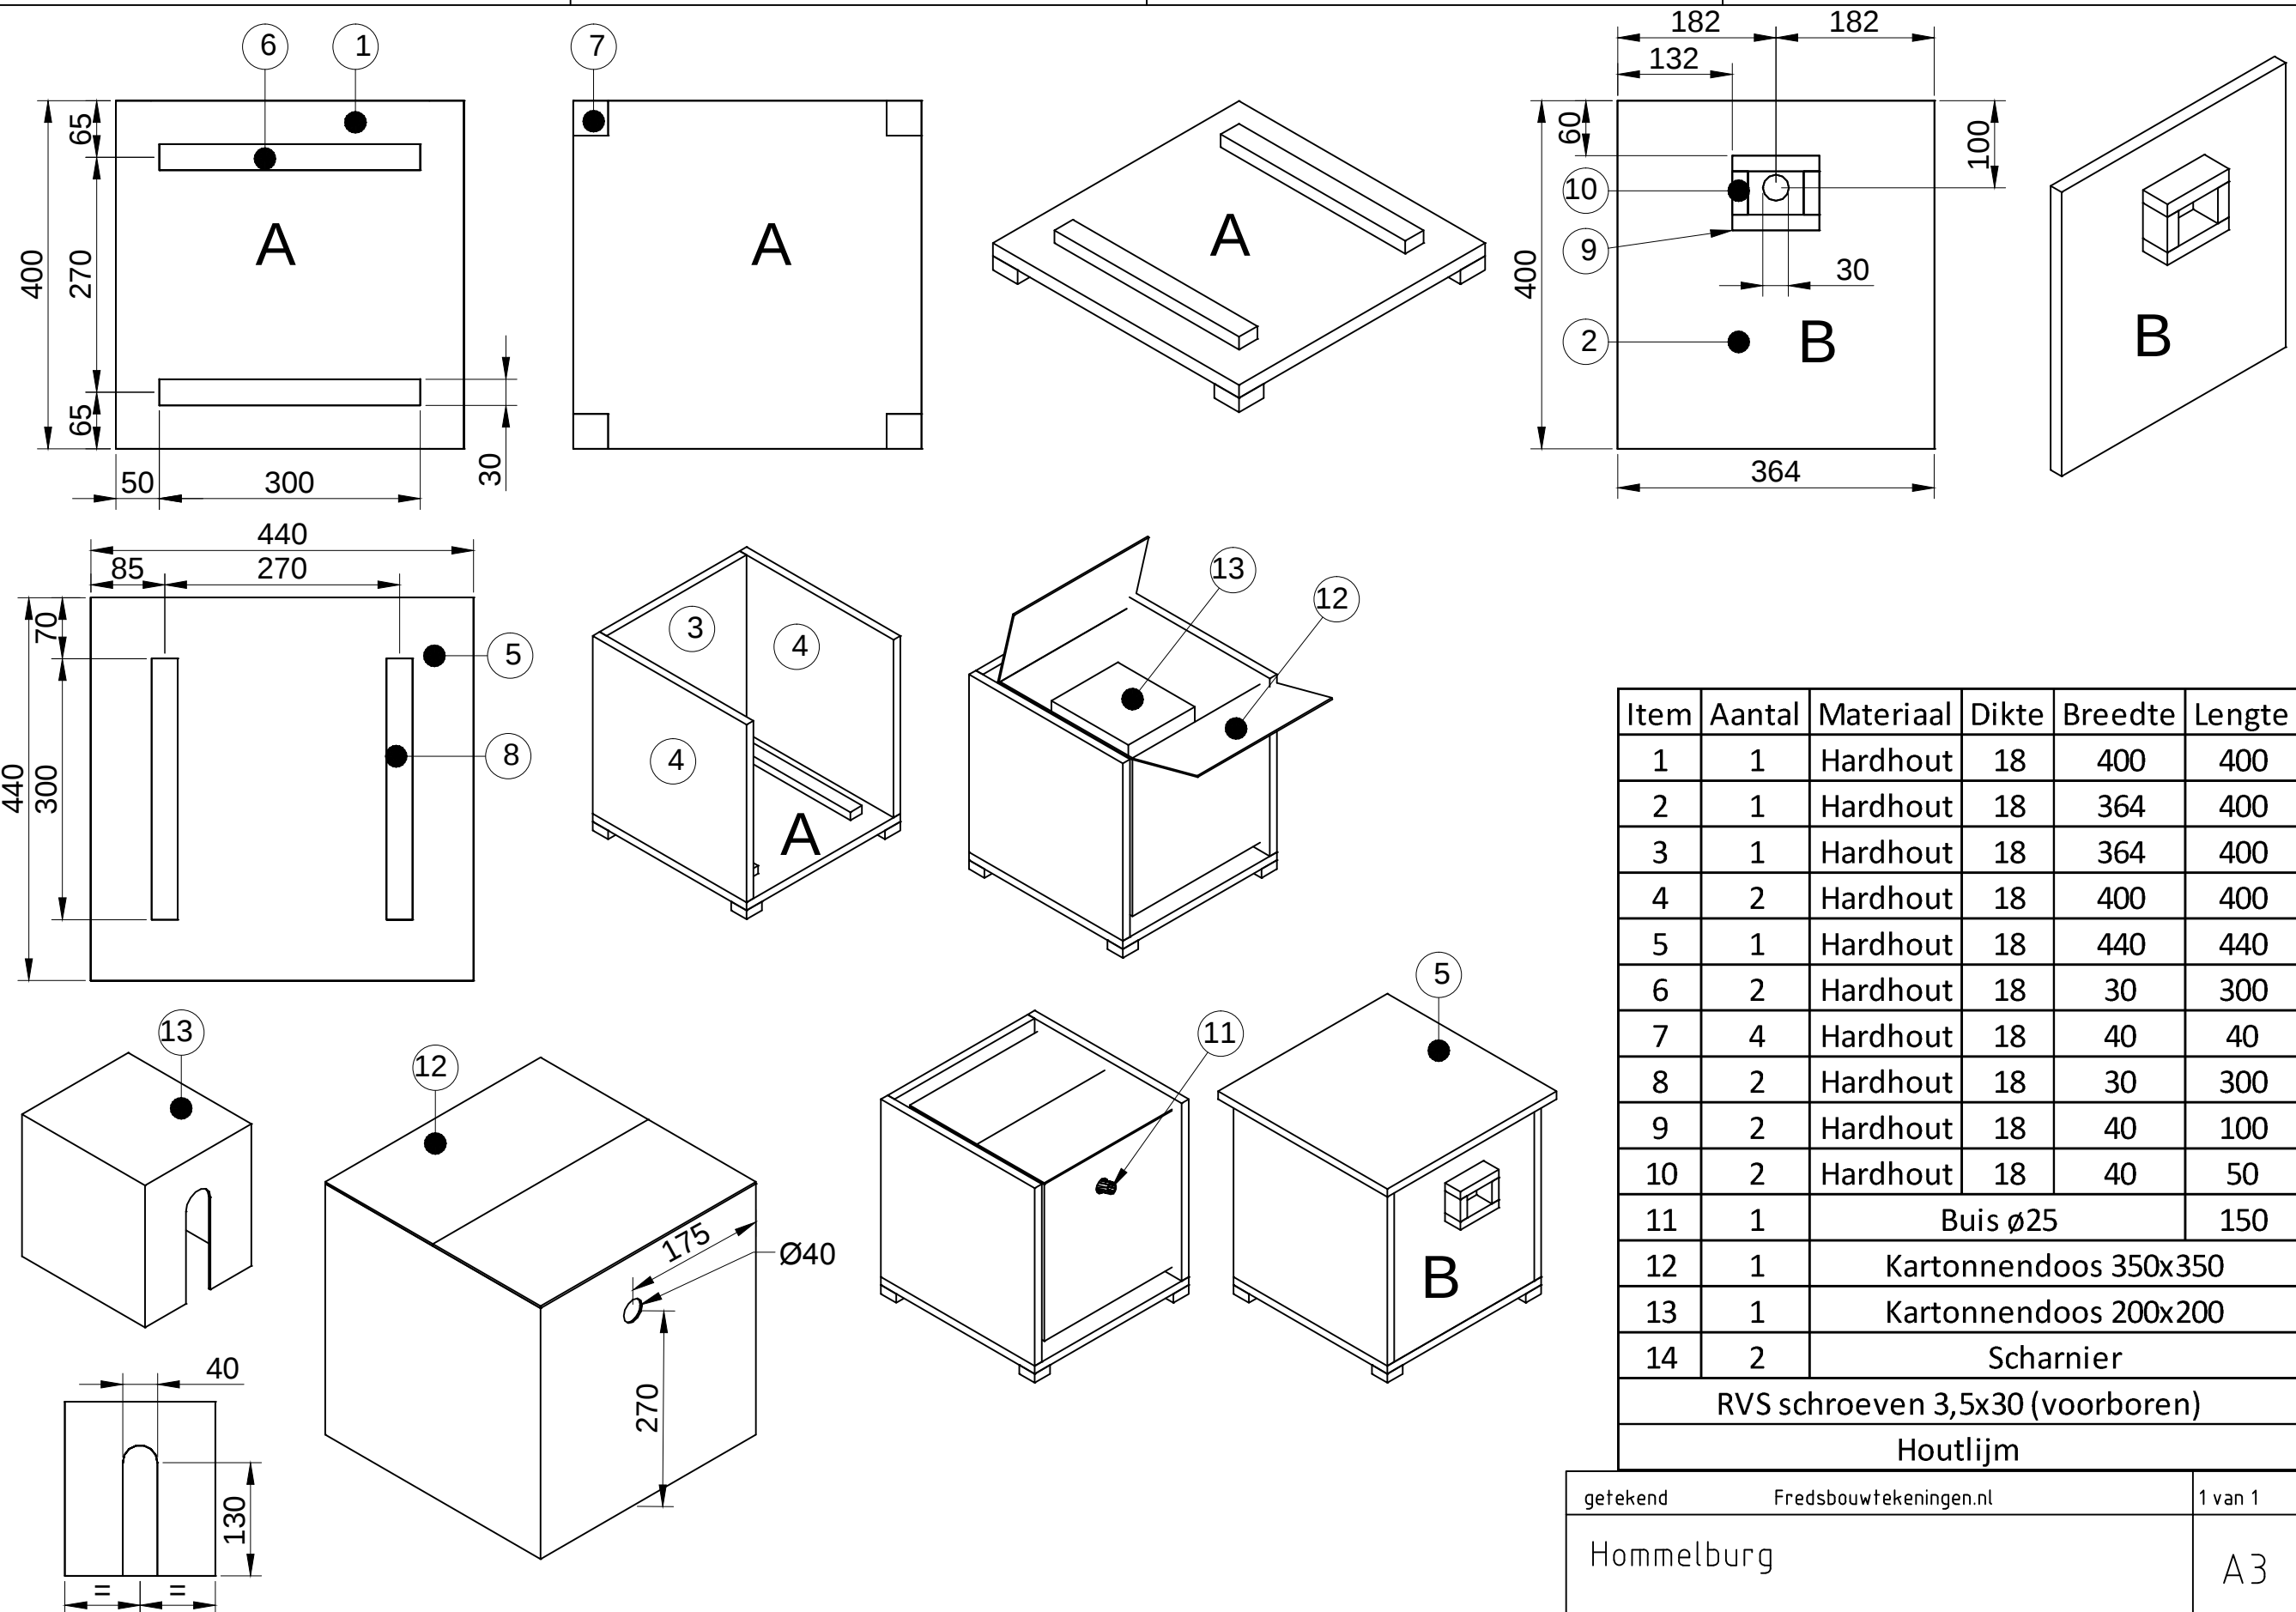

Item	Aantal	Materiaal	Dikte	Breedte	Lengte
1	1	Hardhout	18	400	400
2	1	Hardhout	18	364	400
3	1	Hardhout	18	364	400
4	2	Hardhout	18	400	400
5	1	Hardhout	18	440	440
6	2	Hardhout	18	30	300
7	4	Hardhout	18	40	40
8	2	Hardhout	18	30	300
9	2	Hardhout	18	40	100
10	2	Hardhout	18	40	50
11	1	Buis ø25			150
12	1	Kartonnendoos 350x350			
13	1	Kartonnendoos 200x200			
14	2	Scharnier			
RVS schroeven 3,5x30 (voorboren)					
Houtlijm					