


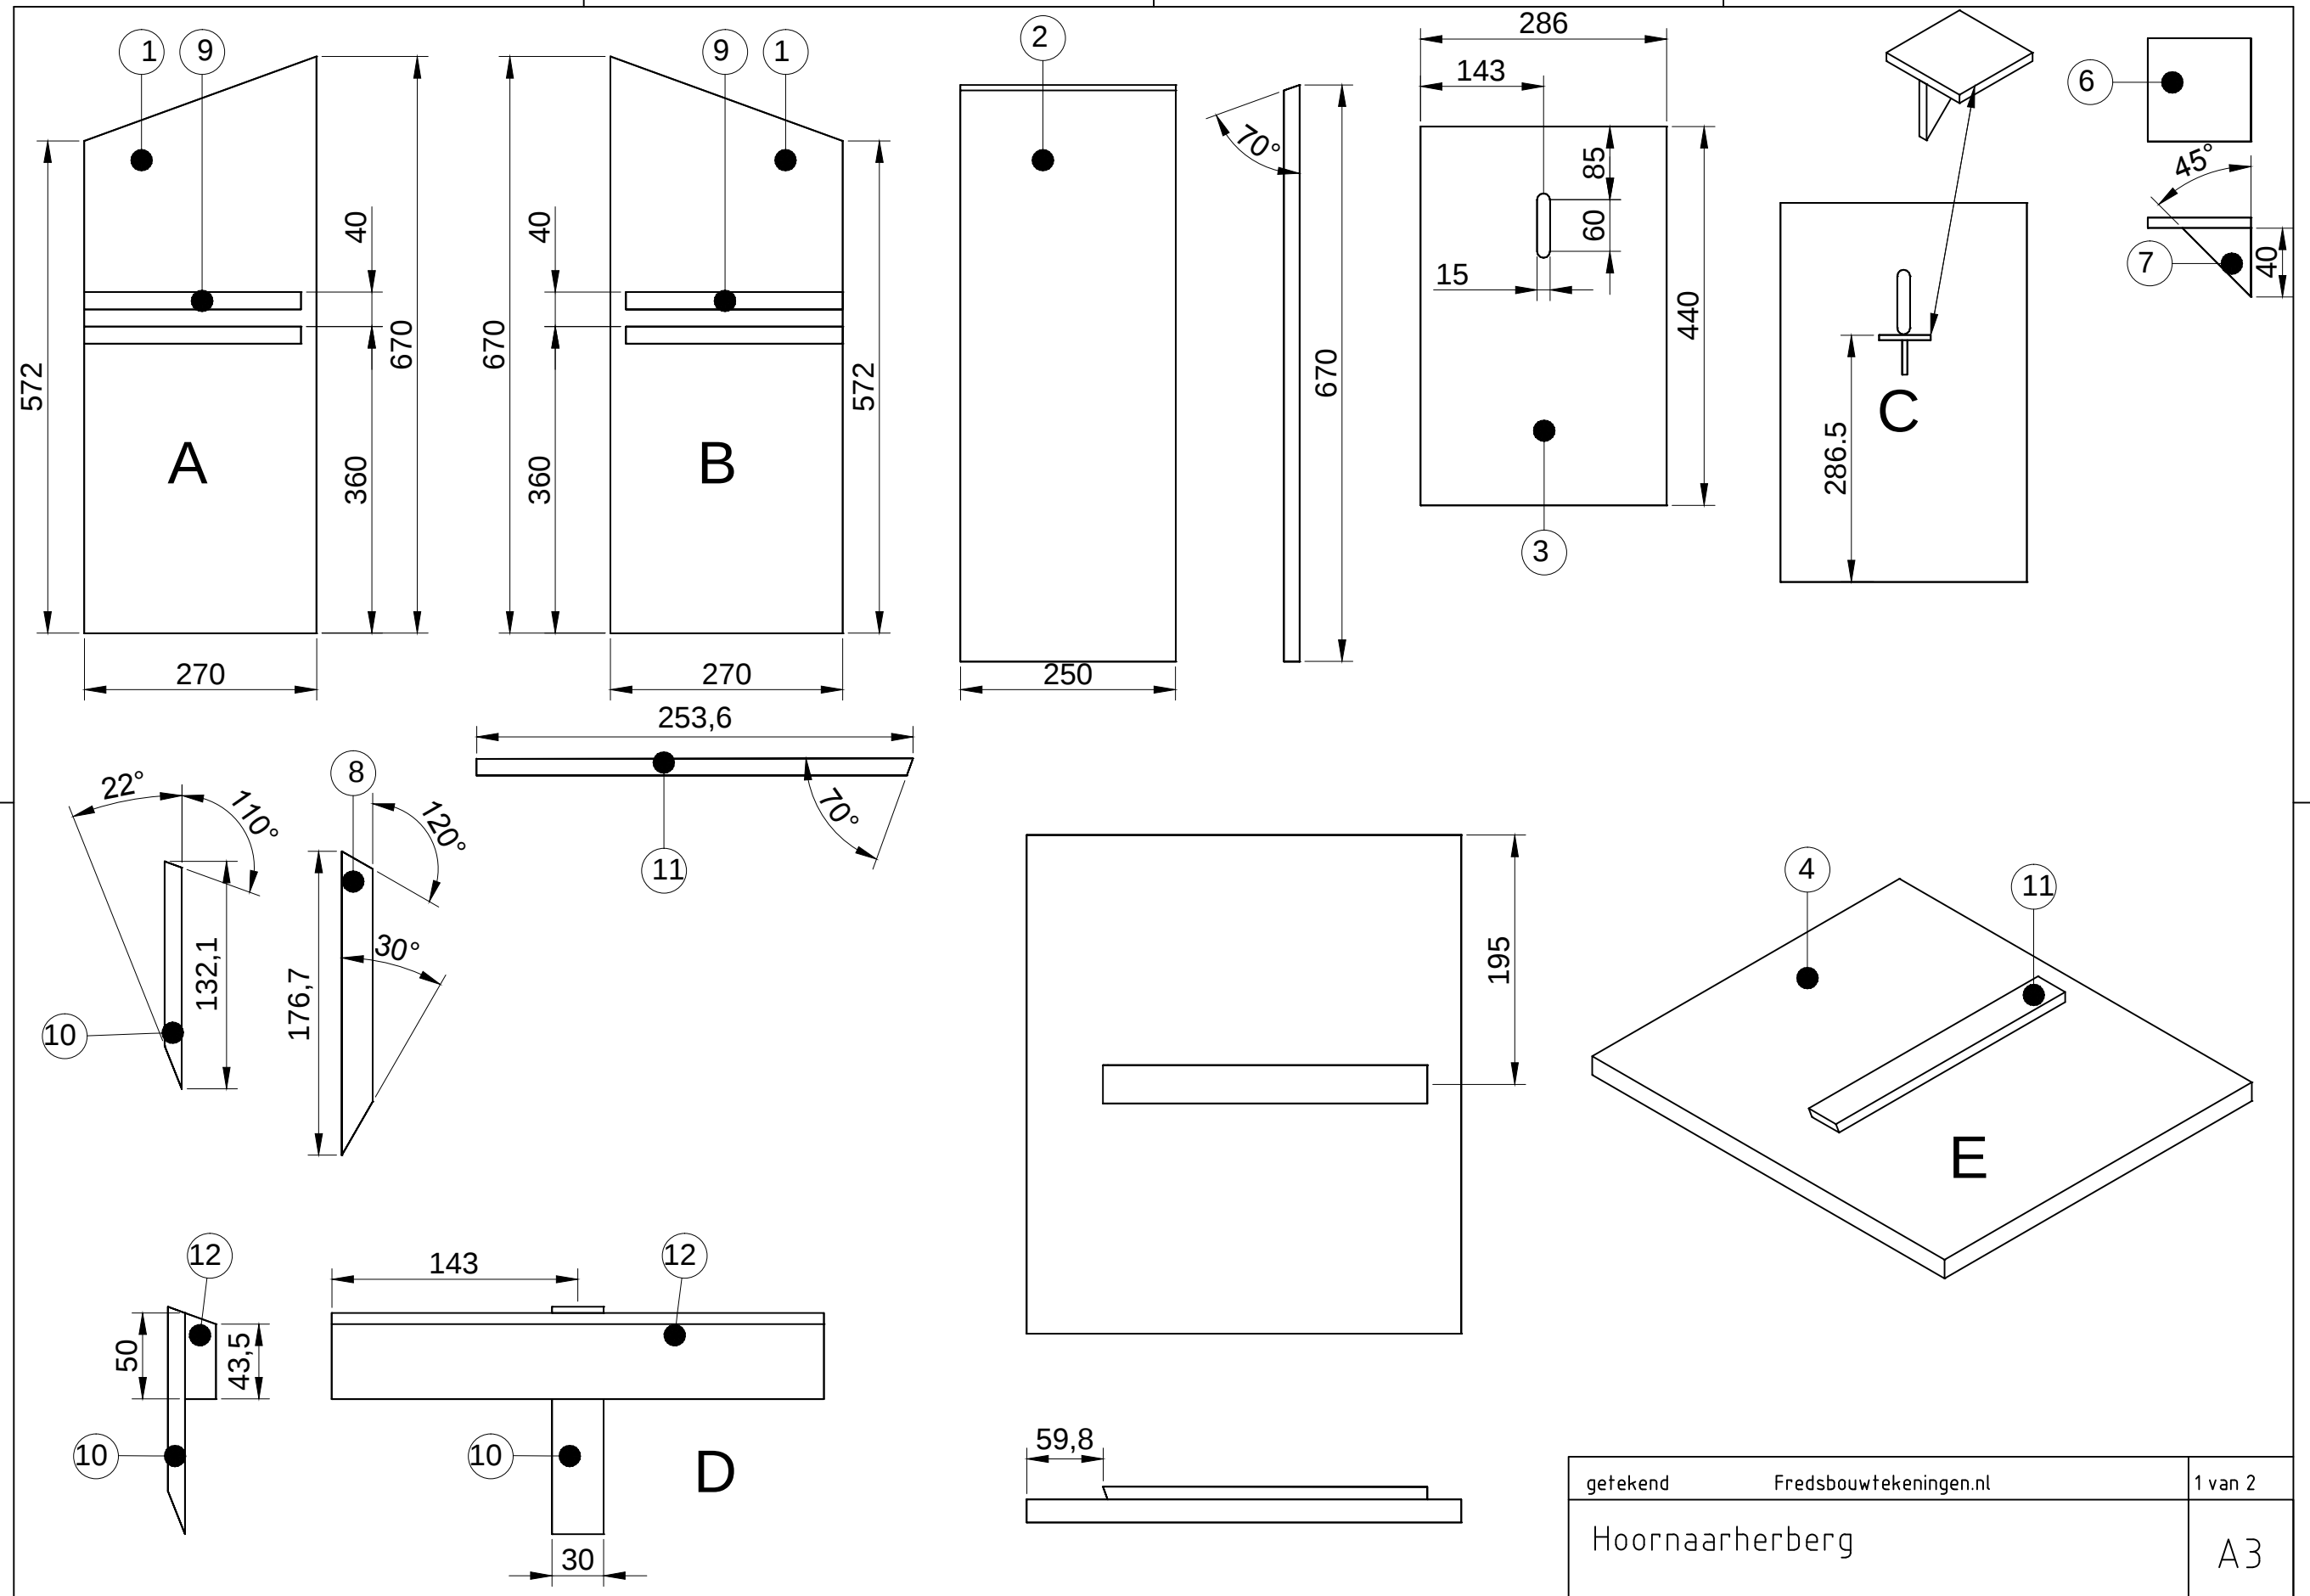


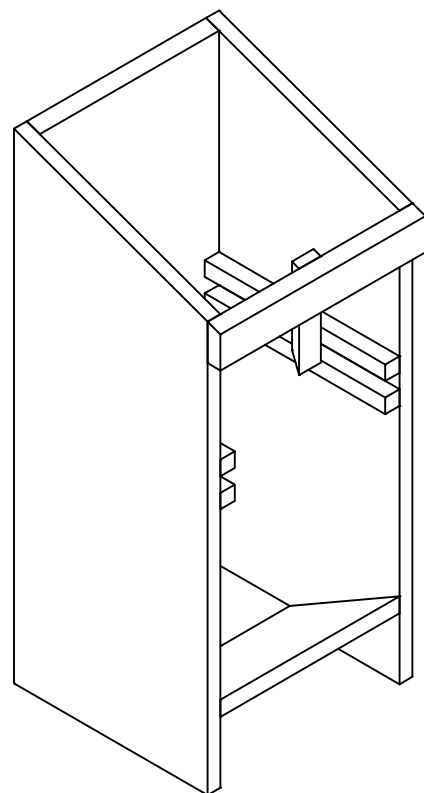




getekend	Fredsbouwtekeningen.nl	1 van 2
Hoornaarherberg		A3

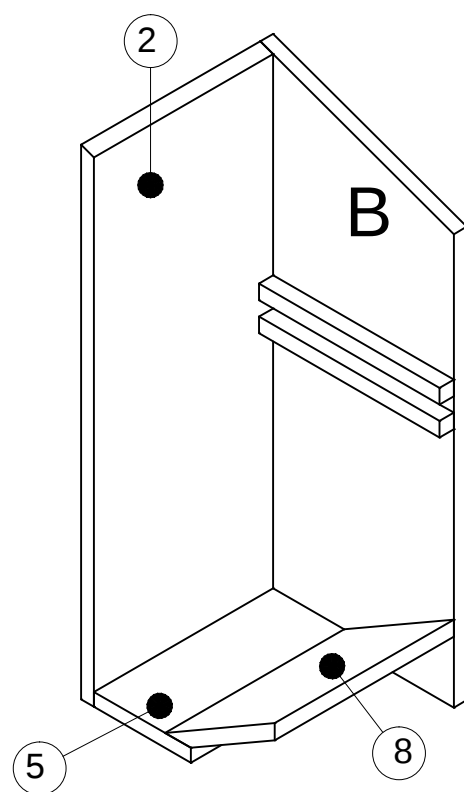

D

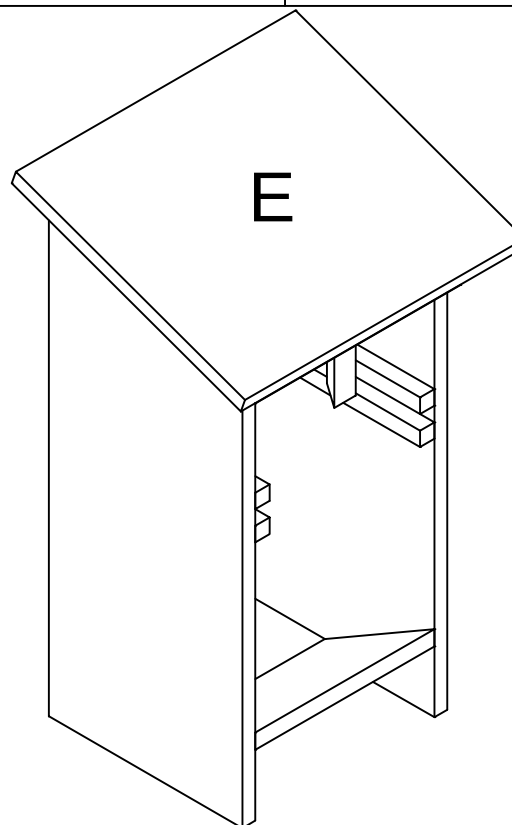

E

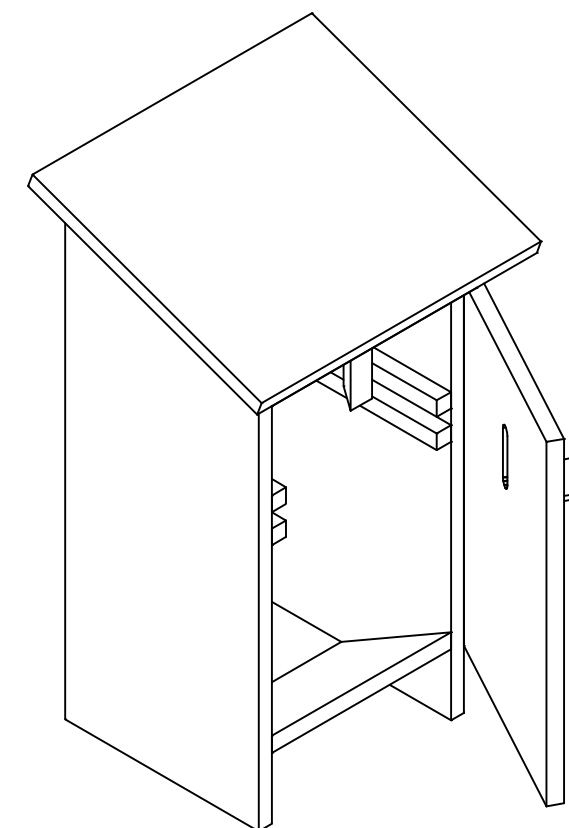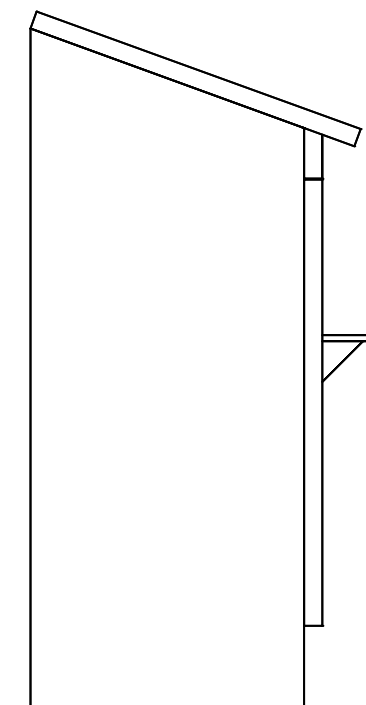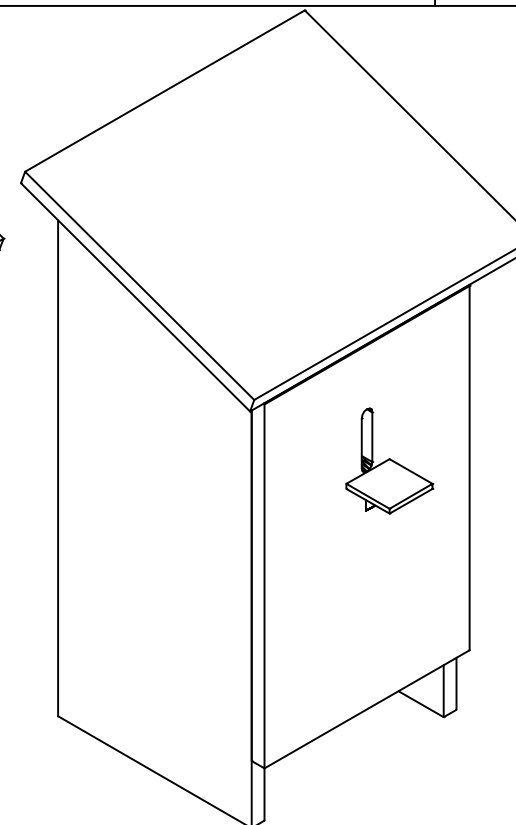

Item	Aantal	Materiaal	Dikte	Breedte	Lengte
1	2	Vuren	18	270	670
2	1	Vuren	18	250	670
3	1	Vuren	18	286	440
4	1	Vuren	18	340	390
5	1	Vuren	18	135	250
6	1	Vuren	6	60	60
7	1	Vuren	6	40	40
8	1	Vuren	18	176,7	250
9	4	Vuren	18	20	252
10	1	Vuren	10	30	132,1
11	1	Vuren	10	30	253,6
12	1	Vuren	18	50	286
13	2	Scharnier			
RVS schroeven 3,5x35 (voorboren)					
Houtlijm					

getekend	Fredsbouwtekeningen.nl	2 van 2
Hoornaarherberg		A3