


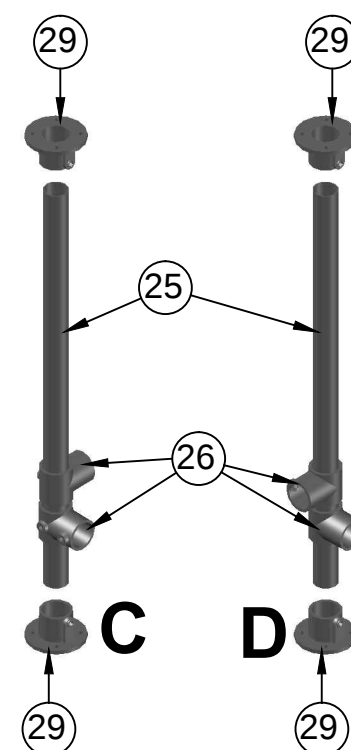
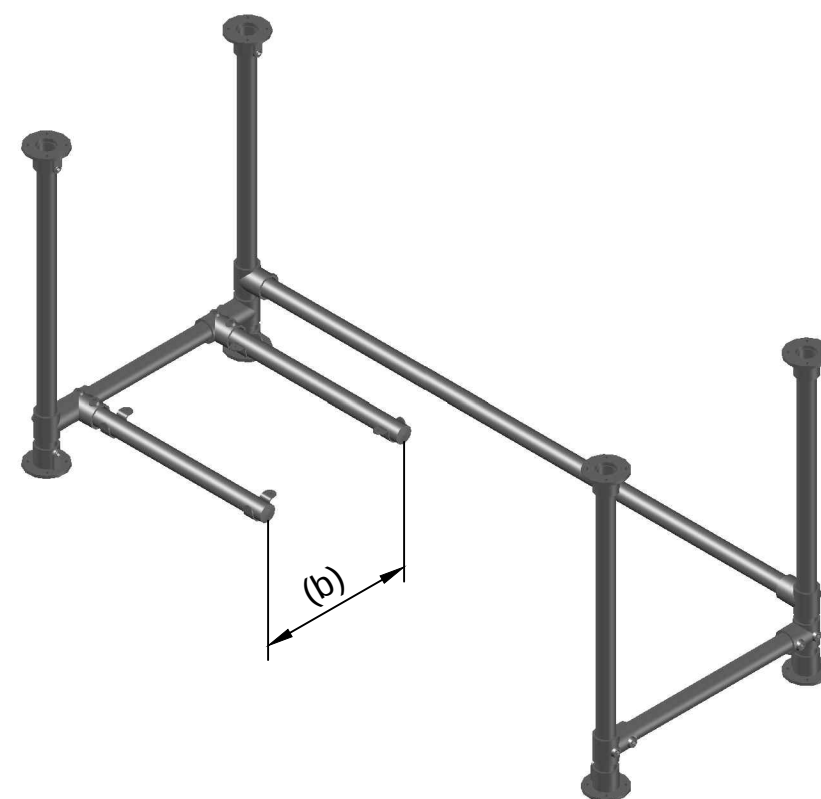
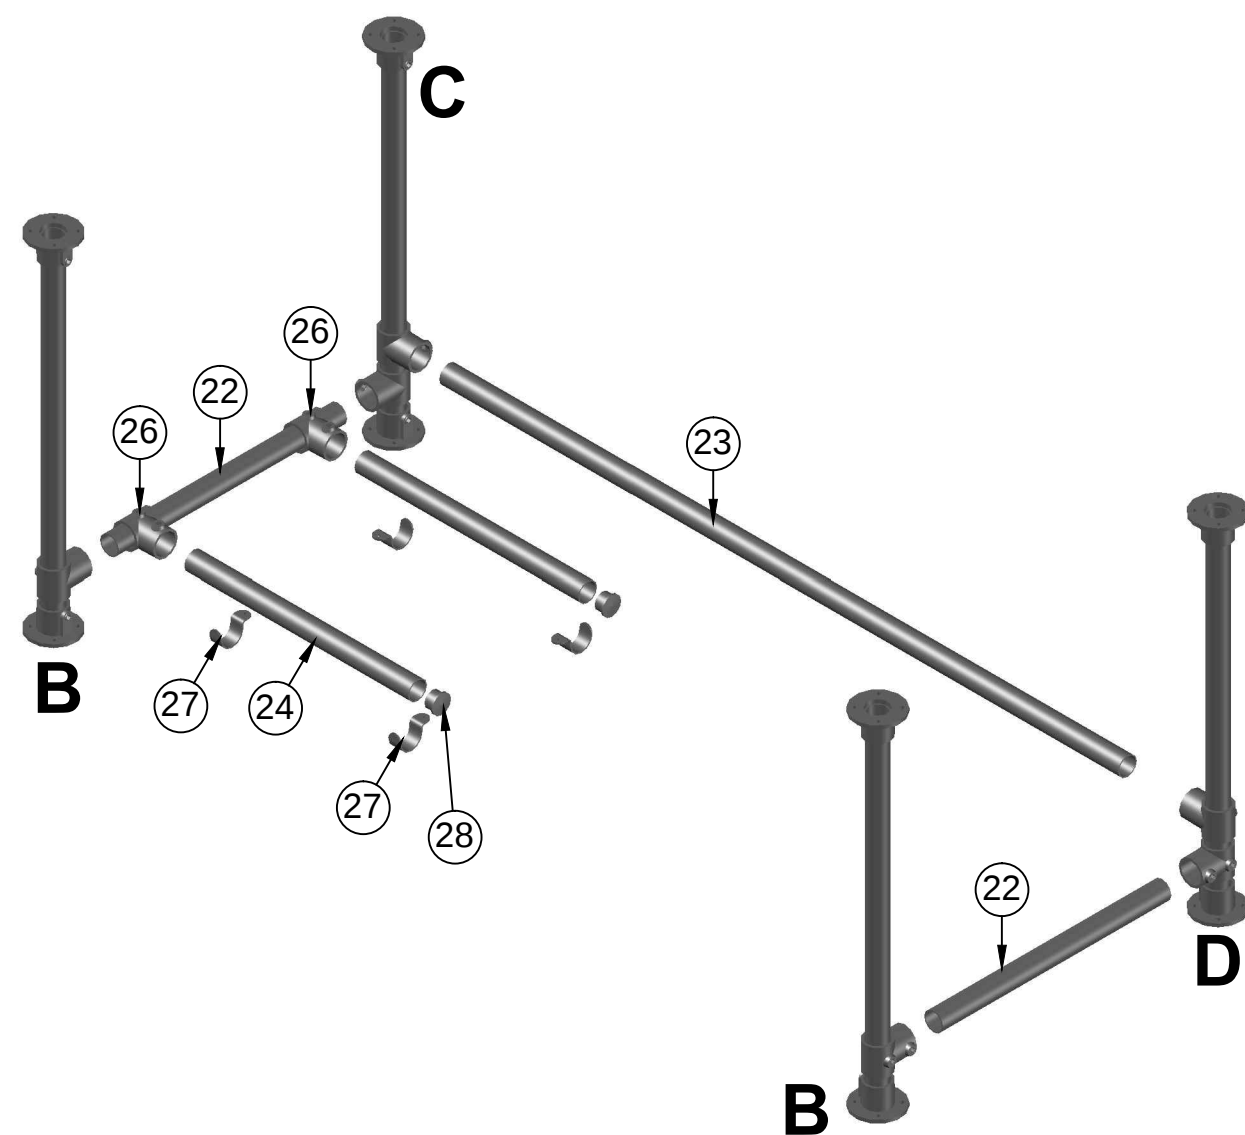
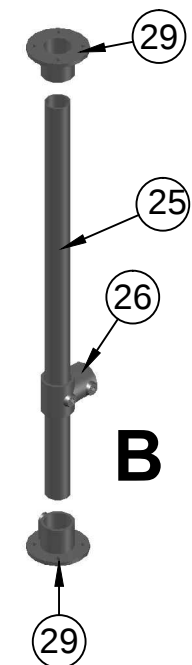
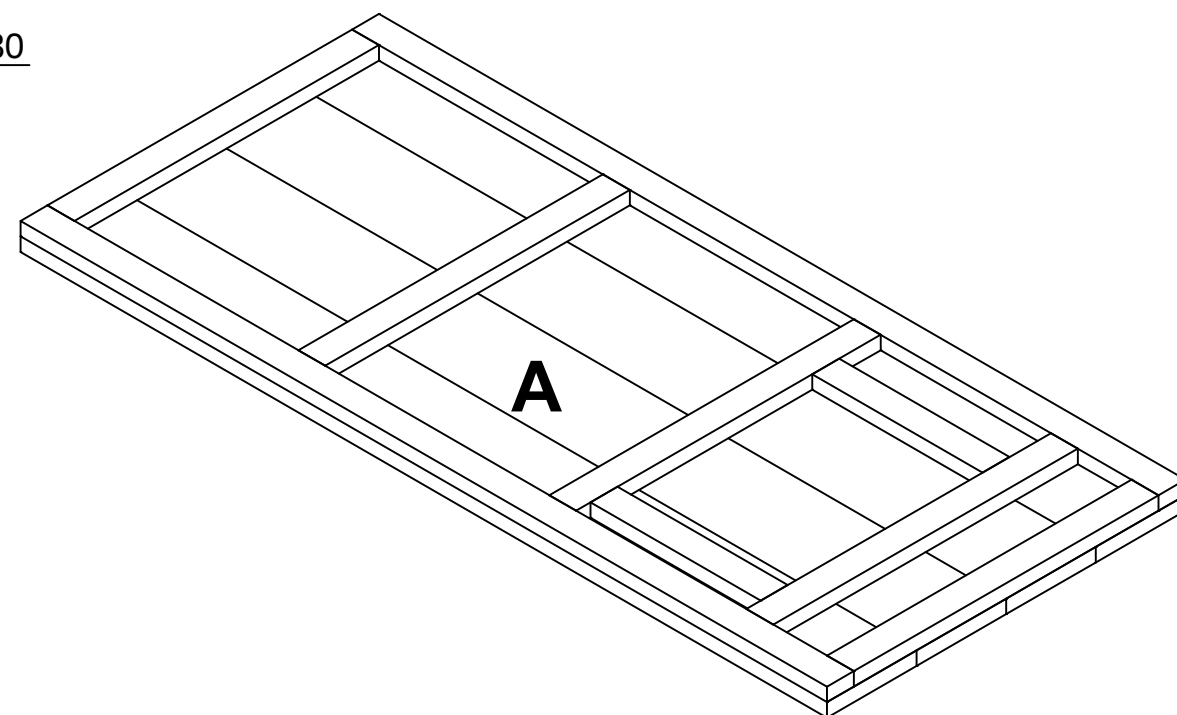
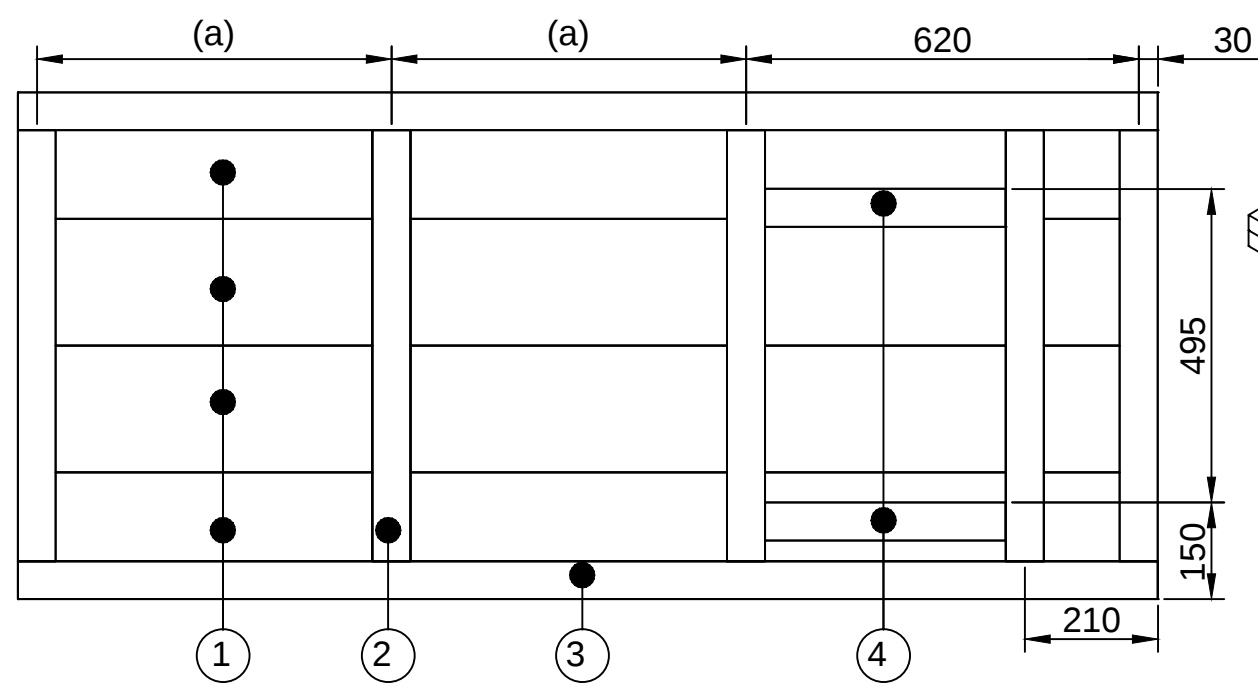
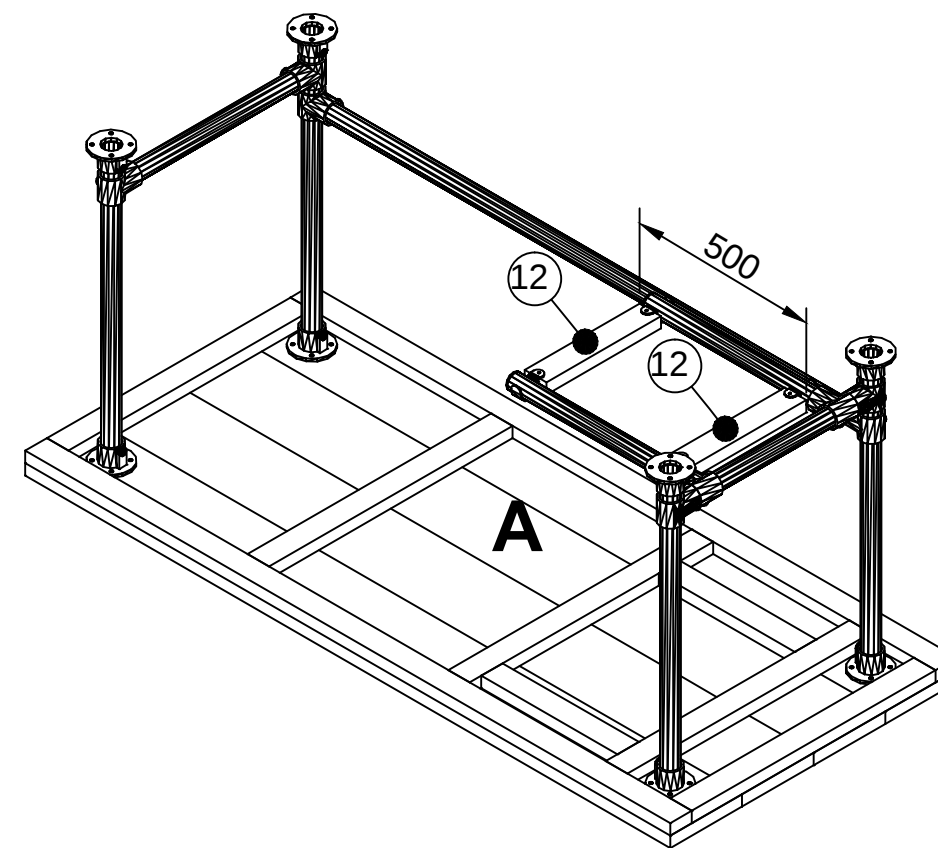
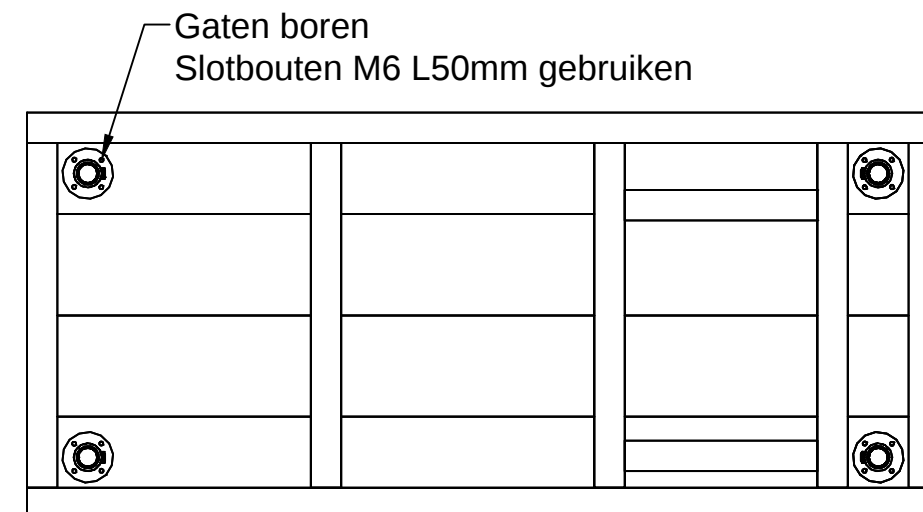
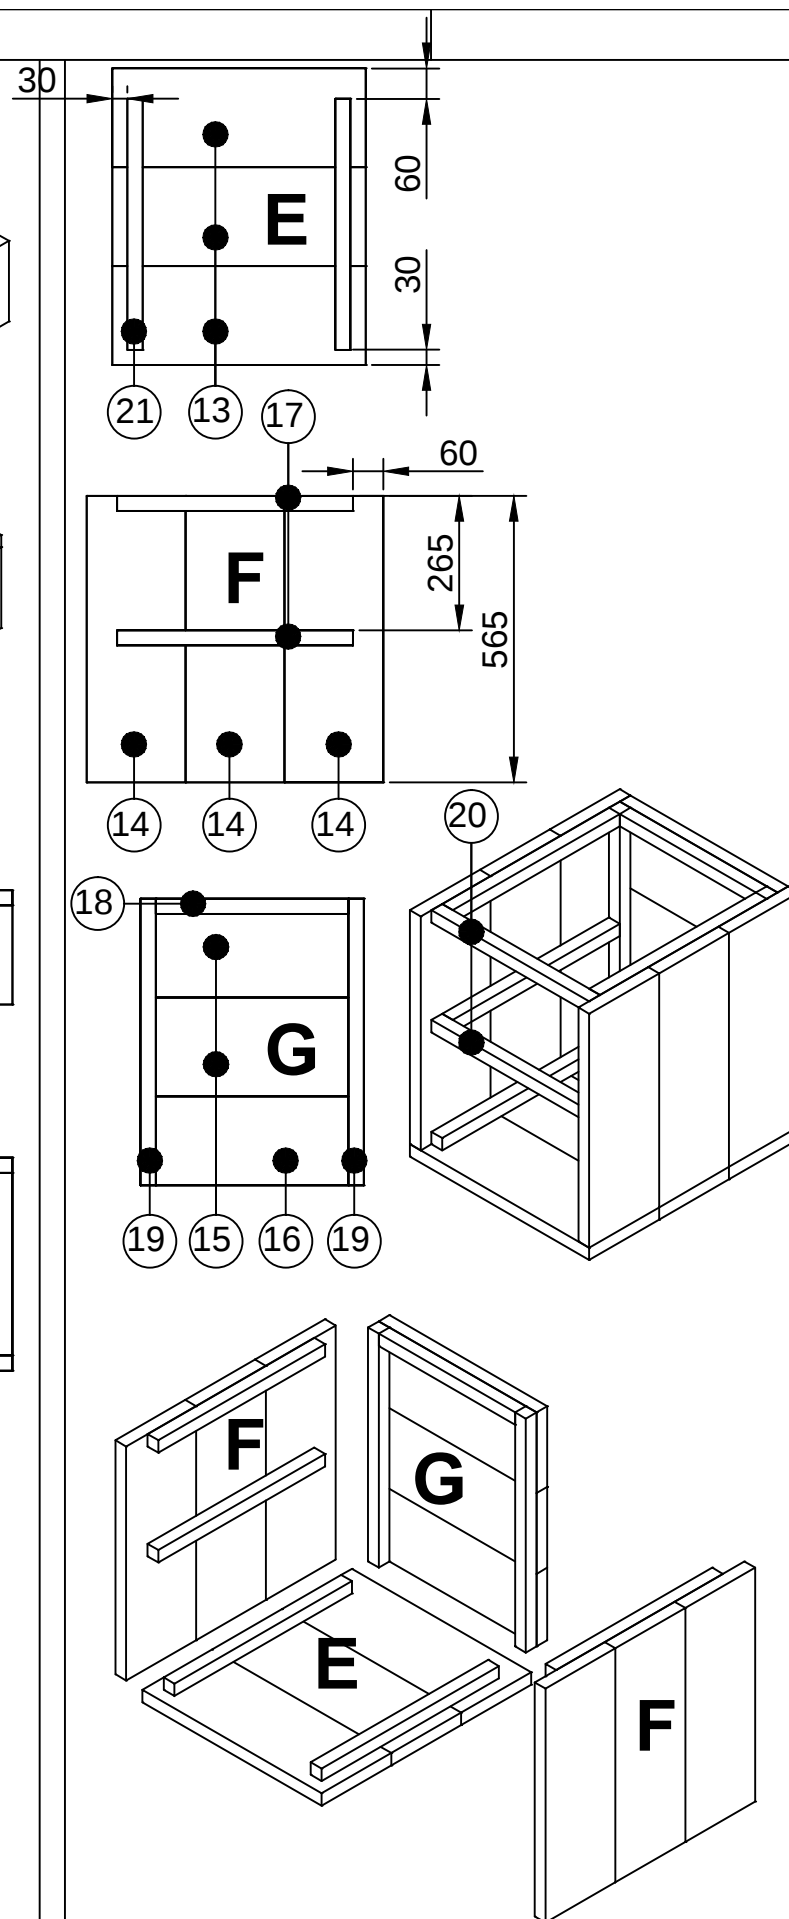


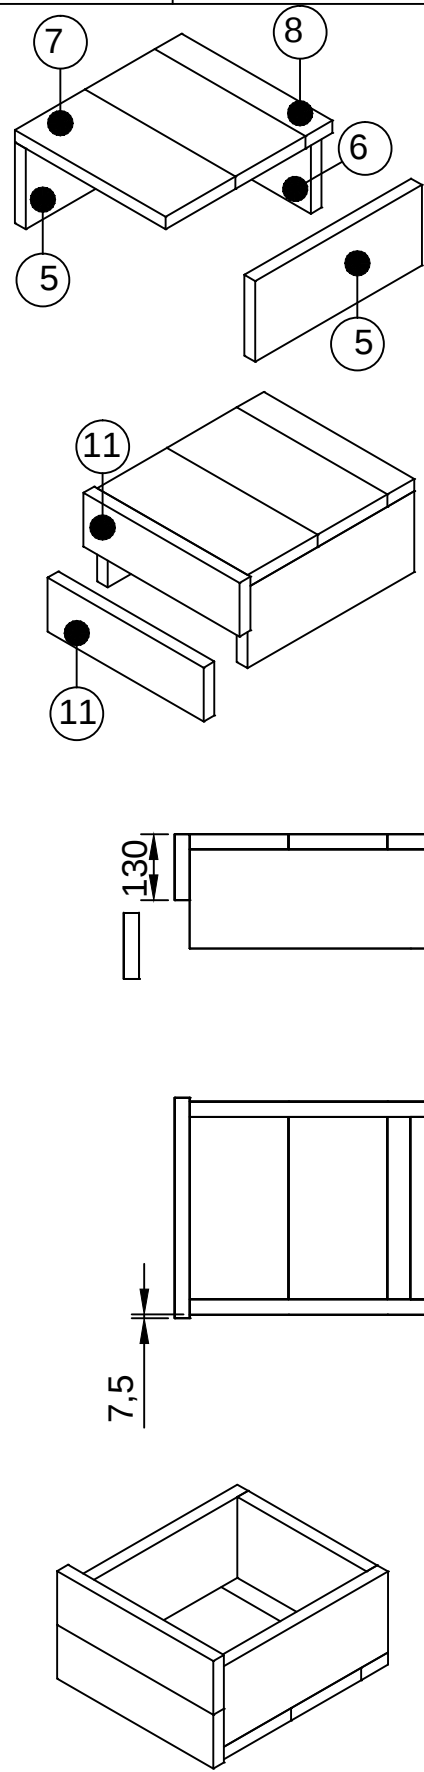

getekend	Fredsbouwtekeningen.nl	1 van 3
Bureau met steigerbuis		A3

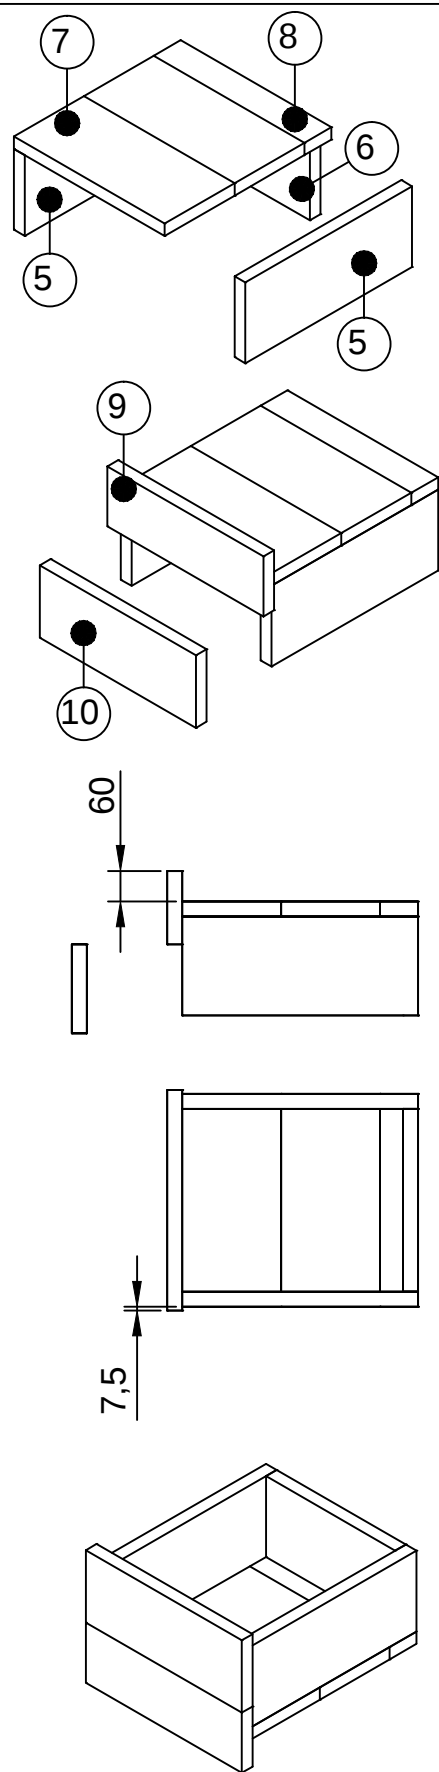

Bureau		Item	Aantal	Materiaal	Dikte	Breedte	Lengte		
Lengte	Breedte	1	4	Eiken	30	200	1400		
1400	800	2	2	Eiken	30	60	1400		
Maat	Lengte	3	4	Eiken	30	60	680		
(a)	360,0	4	2	Eiken	30	60	380		
(b)	380	5	4	Eiken	30	200	465		
		6	2	Eiken	30	200	360		
		7	4	Eiken	30	200	420		
		8	2	Eiken	30	75	420		
		9	1	Eiken	30	145	435		
		10	1	Eiken	30	175	435		
		11	2	Eiken	30	130	435		
		12	2	Eiken	30	60	320		
		13	3	Eiken	30	200	500		
		14	3	Eiken	30	200	565		
		15	2	Eiken	30	200	440		
		16	1	Eiken	30	165	440		
		17	2	Eiken	30	30	480		
		18	1	Eiken	30	30	380		
		19	2	Eiken	30	30	565		
		20	2	Eiken	30	30	440		
		21		Eiken	30	30	510		
		22	2	Steigerbuis ø42					510
		23	1	Steigerbuis ø42					1115
		24	2	Steigerbuis ø42					537
		25	4	Steigerbuis ø42					756
		26	8	T-stuk tbv Steigerbuis ø42					
		27	4	Kapbeugel ø42					
		28	2	Plug ø42					
		29	8	Voetstuk tbv Steigerbuis ø42					
		RVS schroeven 5x50 voorboren							
		16x slotbouten M6 L=50mm							

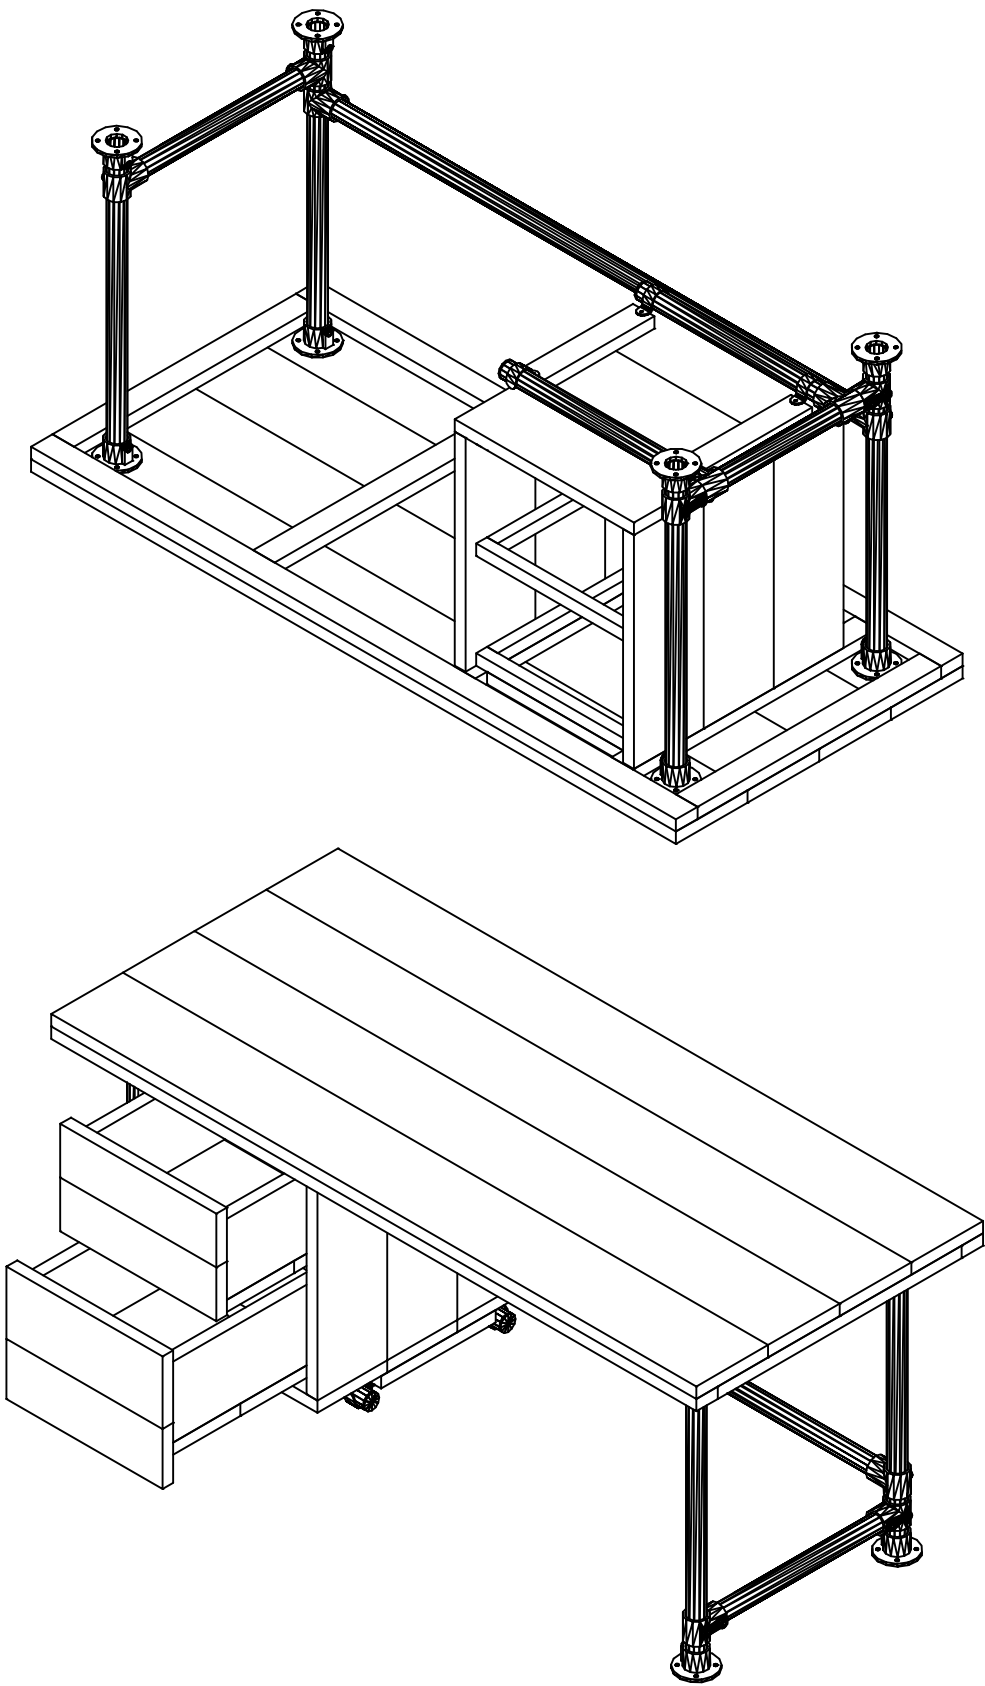

getekend	Fredsbouwtekeningen.nl	3 van 3
Bureau met steigerbuis		A3