


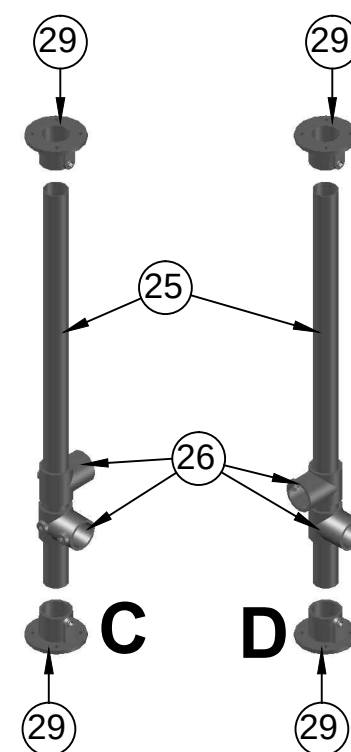
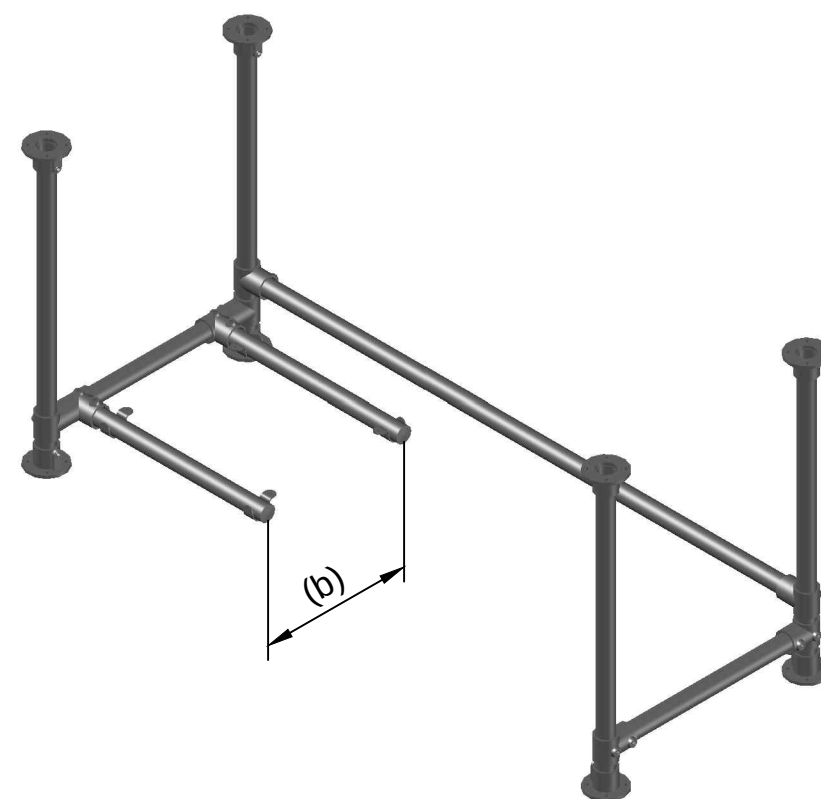
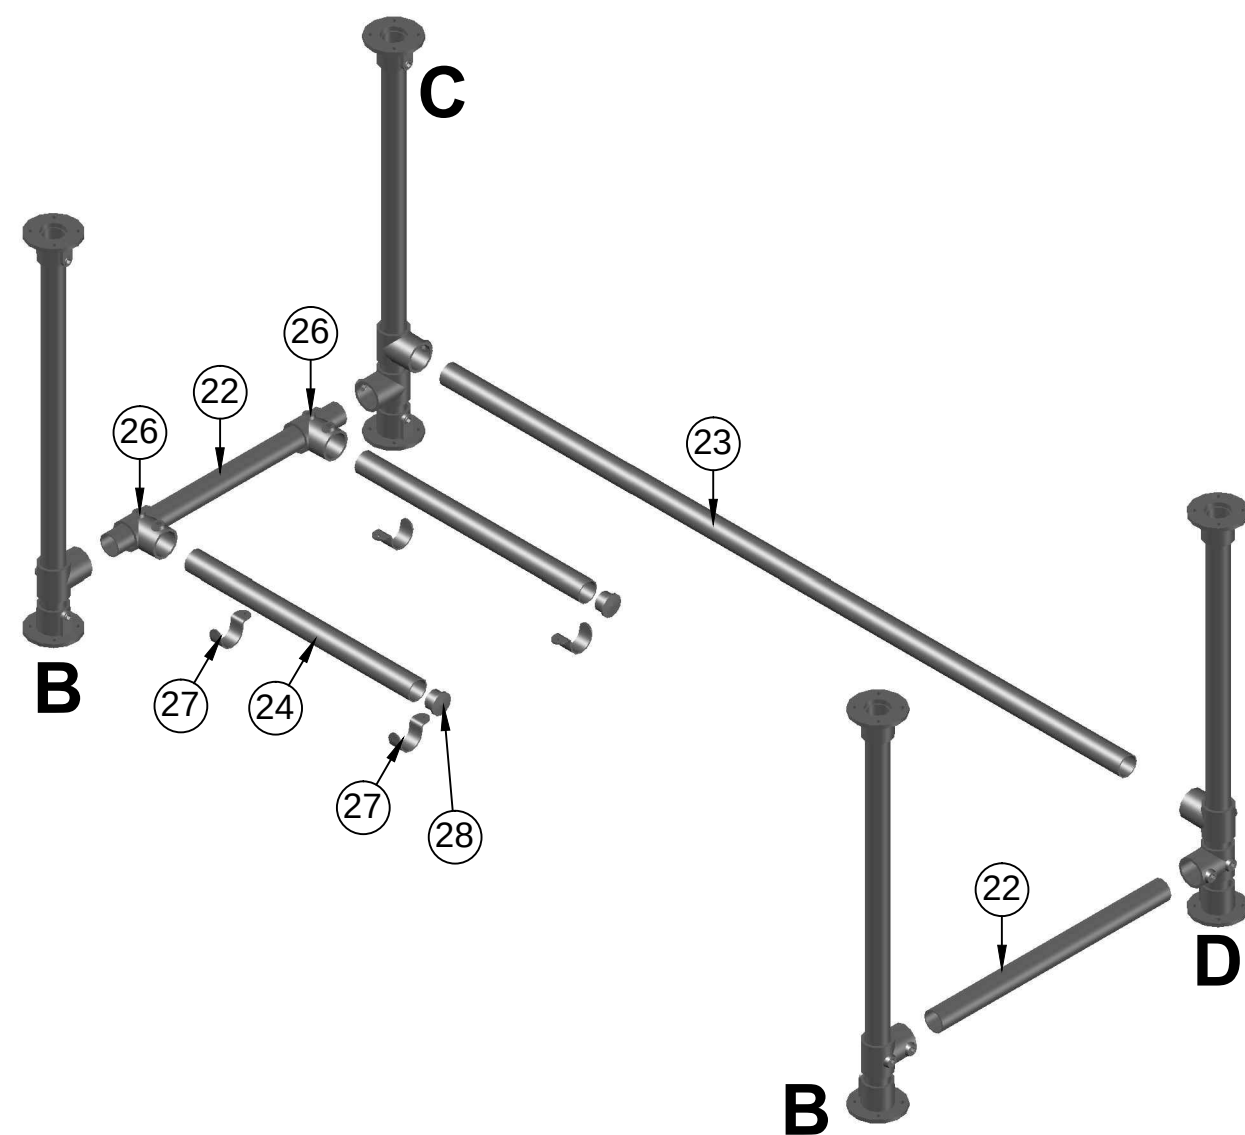
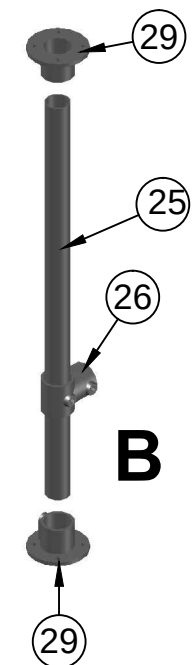
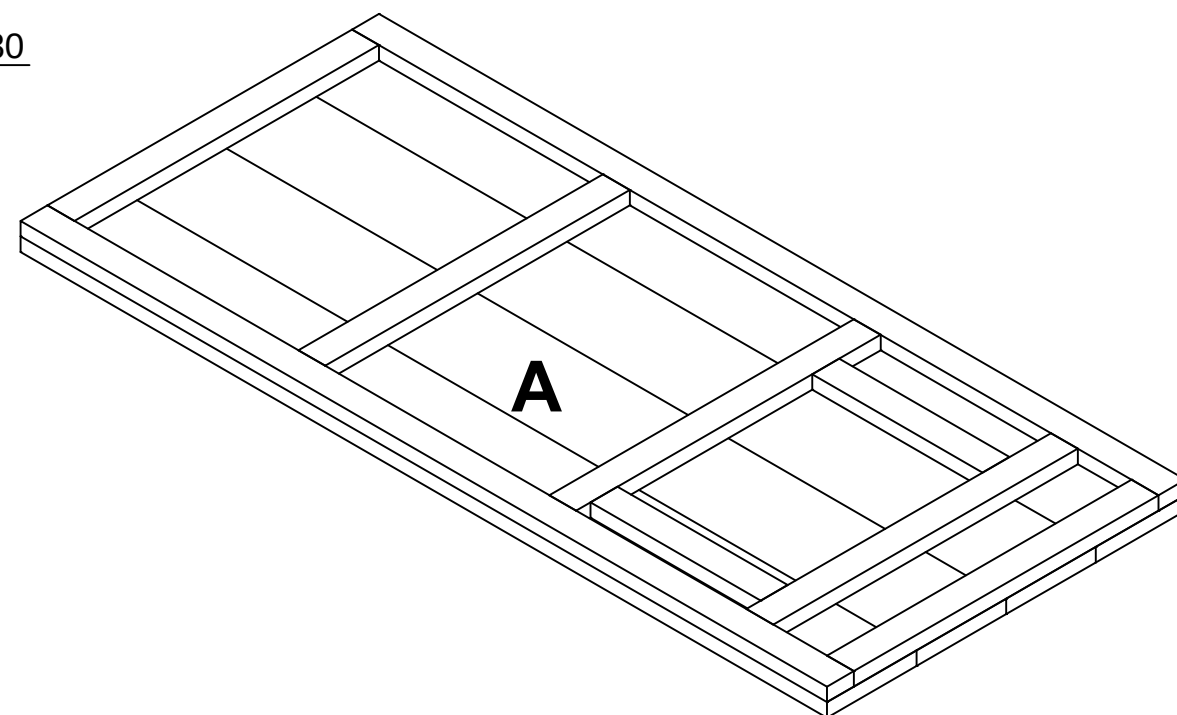
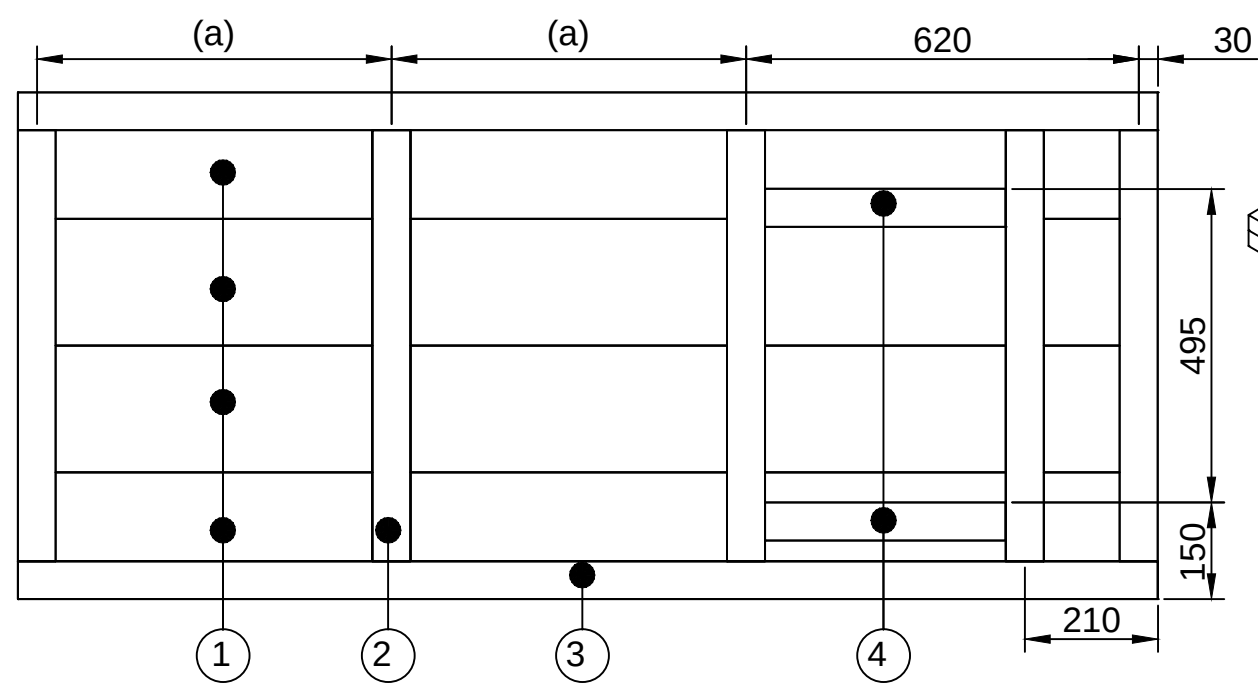
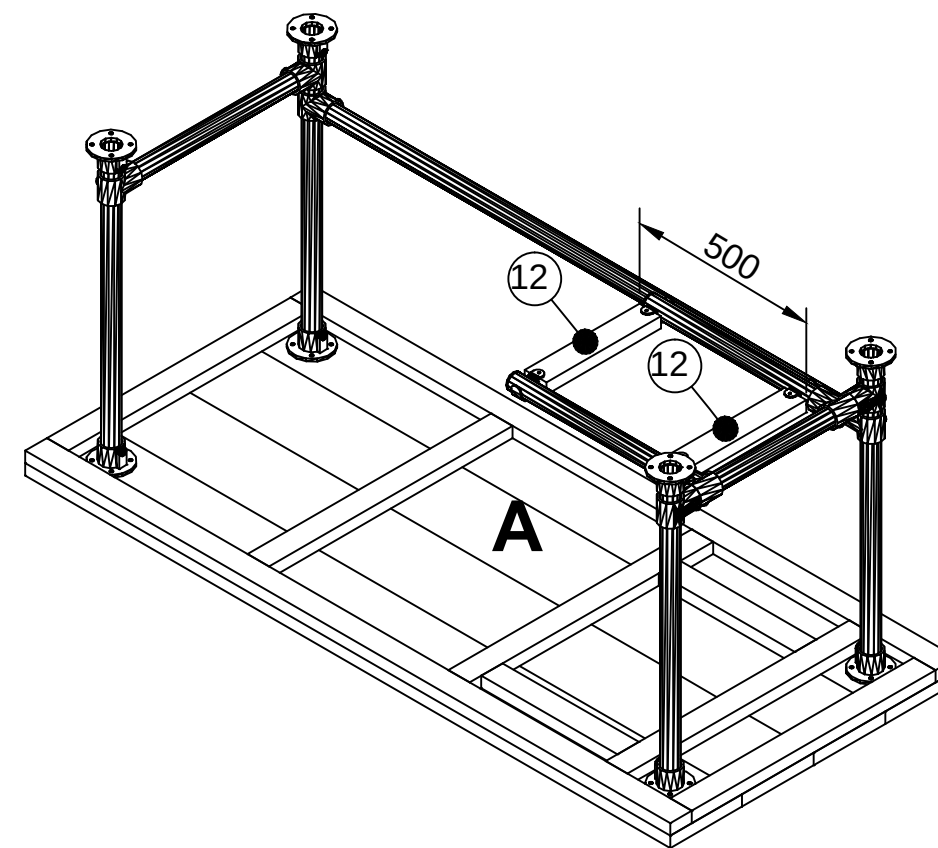
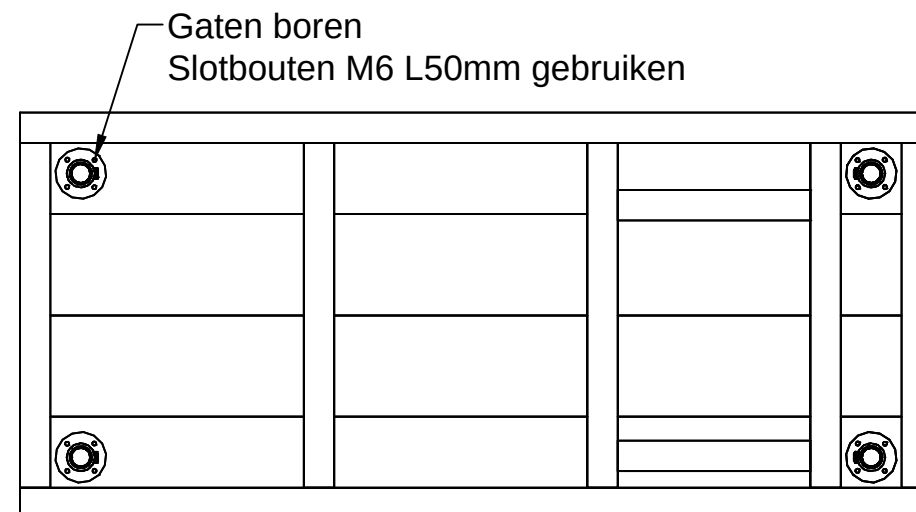
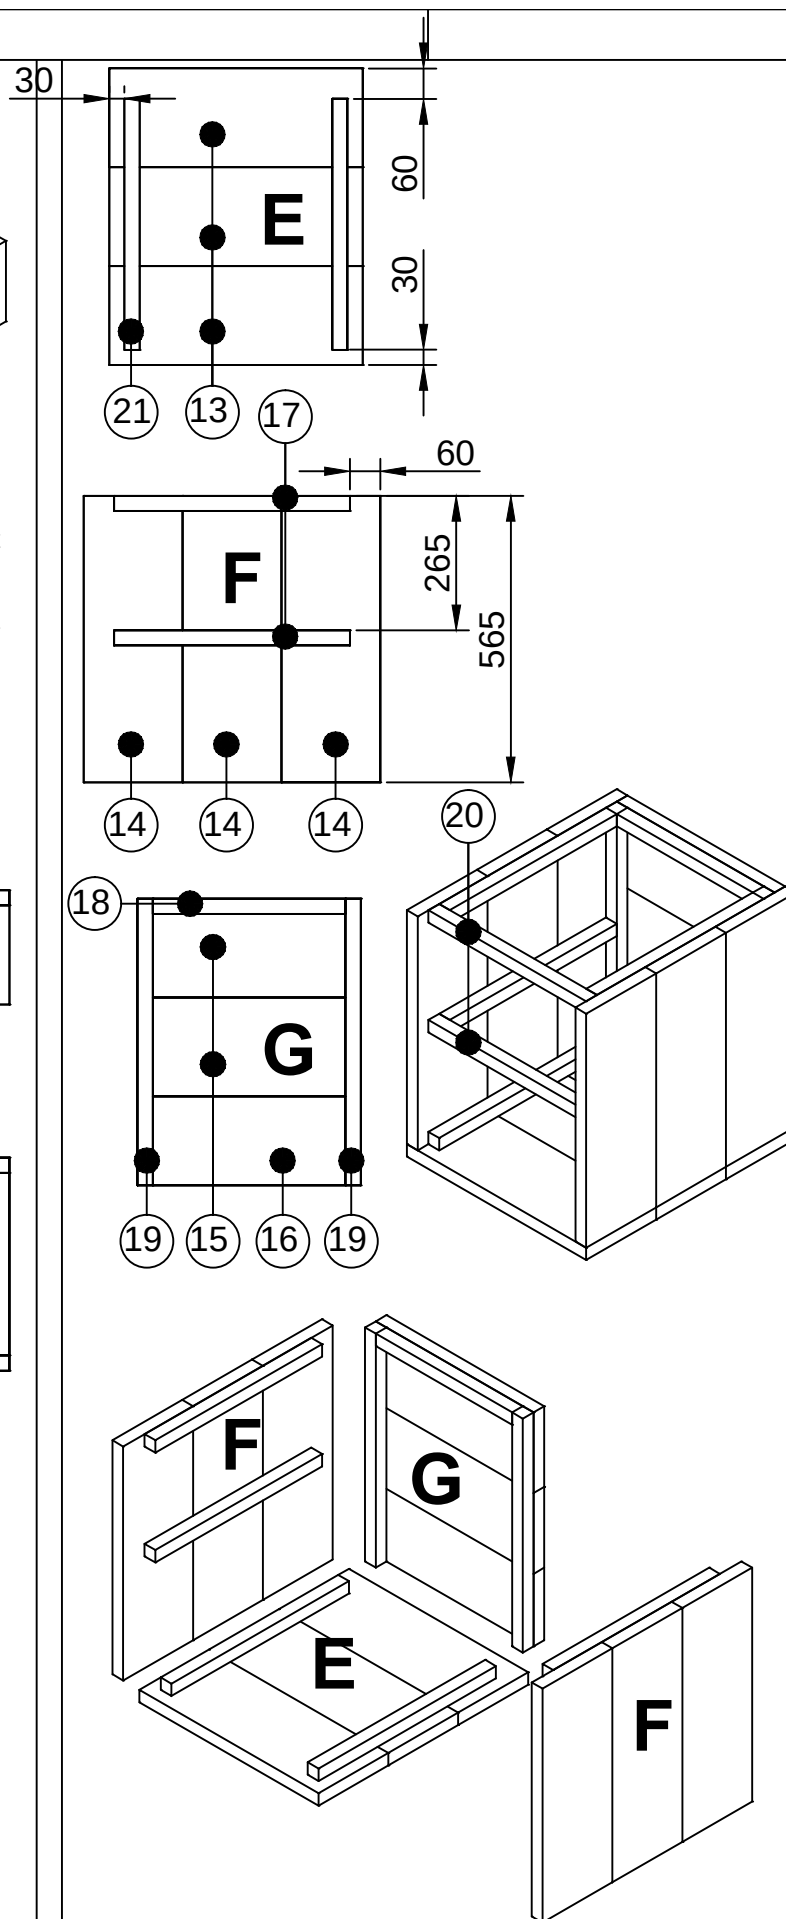


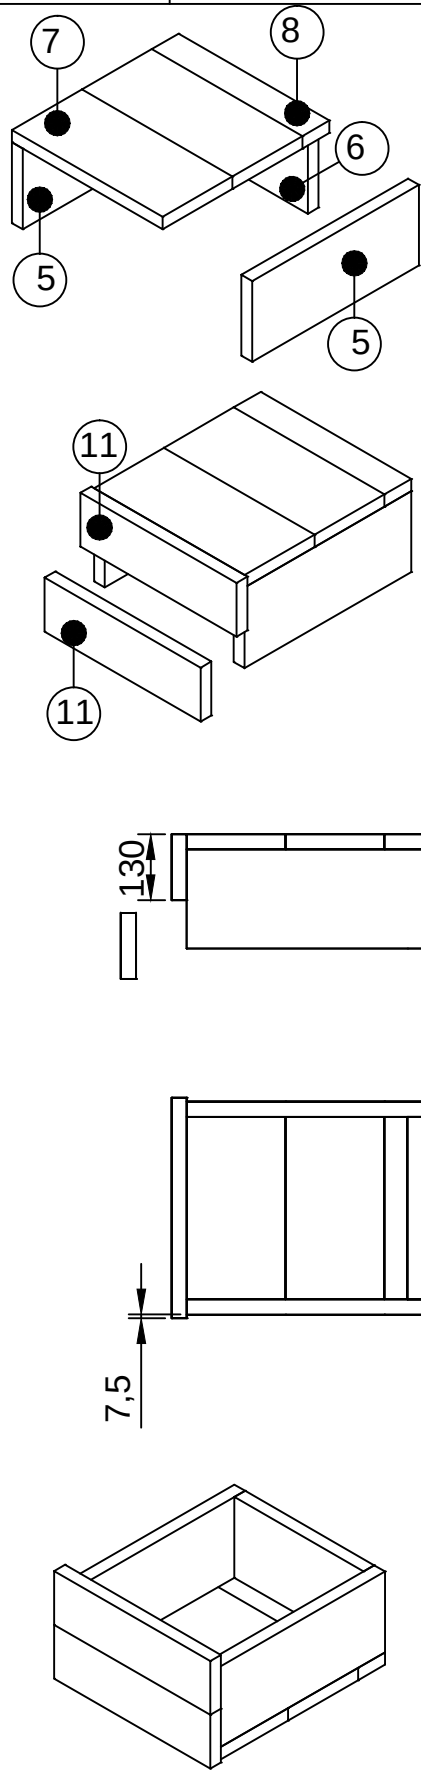

getekend	Fredsbouwtekeningen.nl	1 van 3
Bureau met steigerbuis		A3

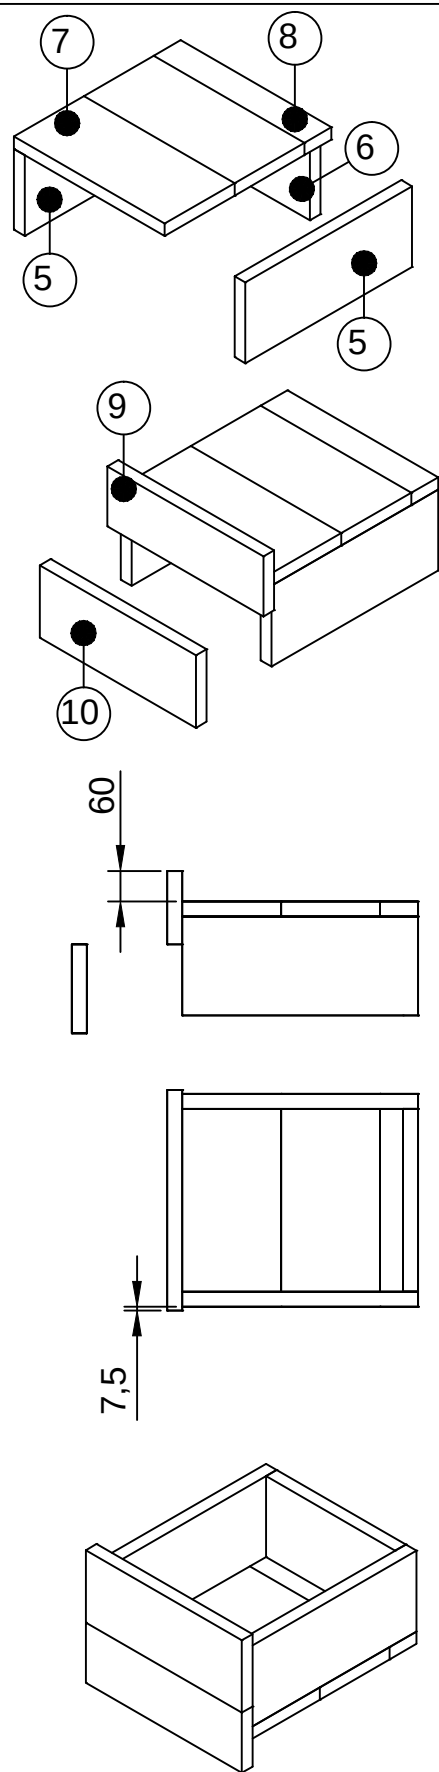

Bureau		Item	Aantal	Materiaal	Dikte	Breedte	Lengte
Lengte	Breedte	1	4	Steigerhout	30	200	1200
1200	800	2	2	Steigerhout	30	60	1200
Maat	Lengte	3	4	Steigerhout	30	60	680
(a)	260,0	4	2	Steigerhout	30	60	380
(b)	380	5	4	Steigerhout	30	200	465
		6	2	Steigerhout	30	200	360
		7	4	Steigerhout	30	200	420
		8	2	Steigerhout	30	75	420
		9	1	Steigerhout	30	145	435
		10	1	Steigerhout	30	175	435
		11	2	Steigerhout	30	130	435
		12	2	Steigerhout	30	60	320
		13	3	Steigerhout	30	200	500
		14	3	Steigerhout	30	200	565
		15	2	Steigerhout	30	200	440
		16	1	Steigerhout	30	165	440
		17	2	Steigerhout	30	30	480
		18	1	Steigerhout	30	30	380
		19	2	Steigerhout	30	30	565
		20	2	Steigerhout	30	30	440
		21		Steigerhout	30	30	510
		22	2	Steigerbuis ø42			510
		23	1	Steigerbuis ø42			915
		24	2	Steigerbuis ø42			537
		25	4	Steigerbuis ø42			756
		26	8	T-stuk tbv Steigerbuis ø42			
		27	4	Kapbeugel ø42			
		28	2	Plug ø42			
		29	8	Voetstuk tbv Steigerbuis ø42			
		RVS schroeven 5x50 voorboren					
		16x slotbouten M6 L=50mm					

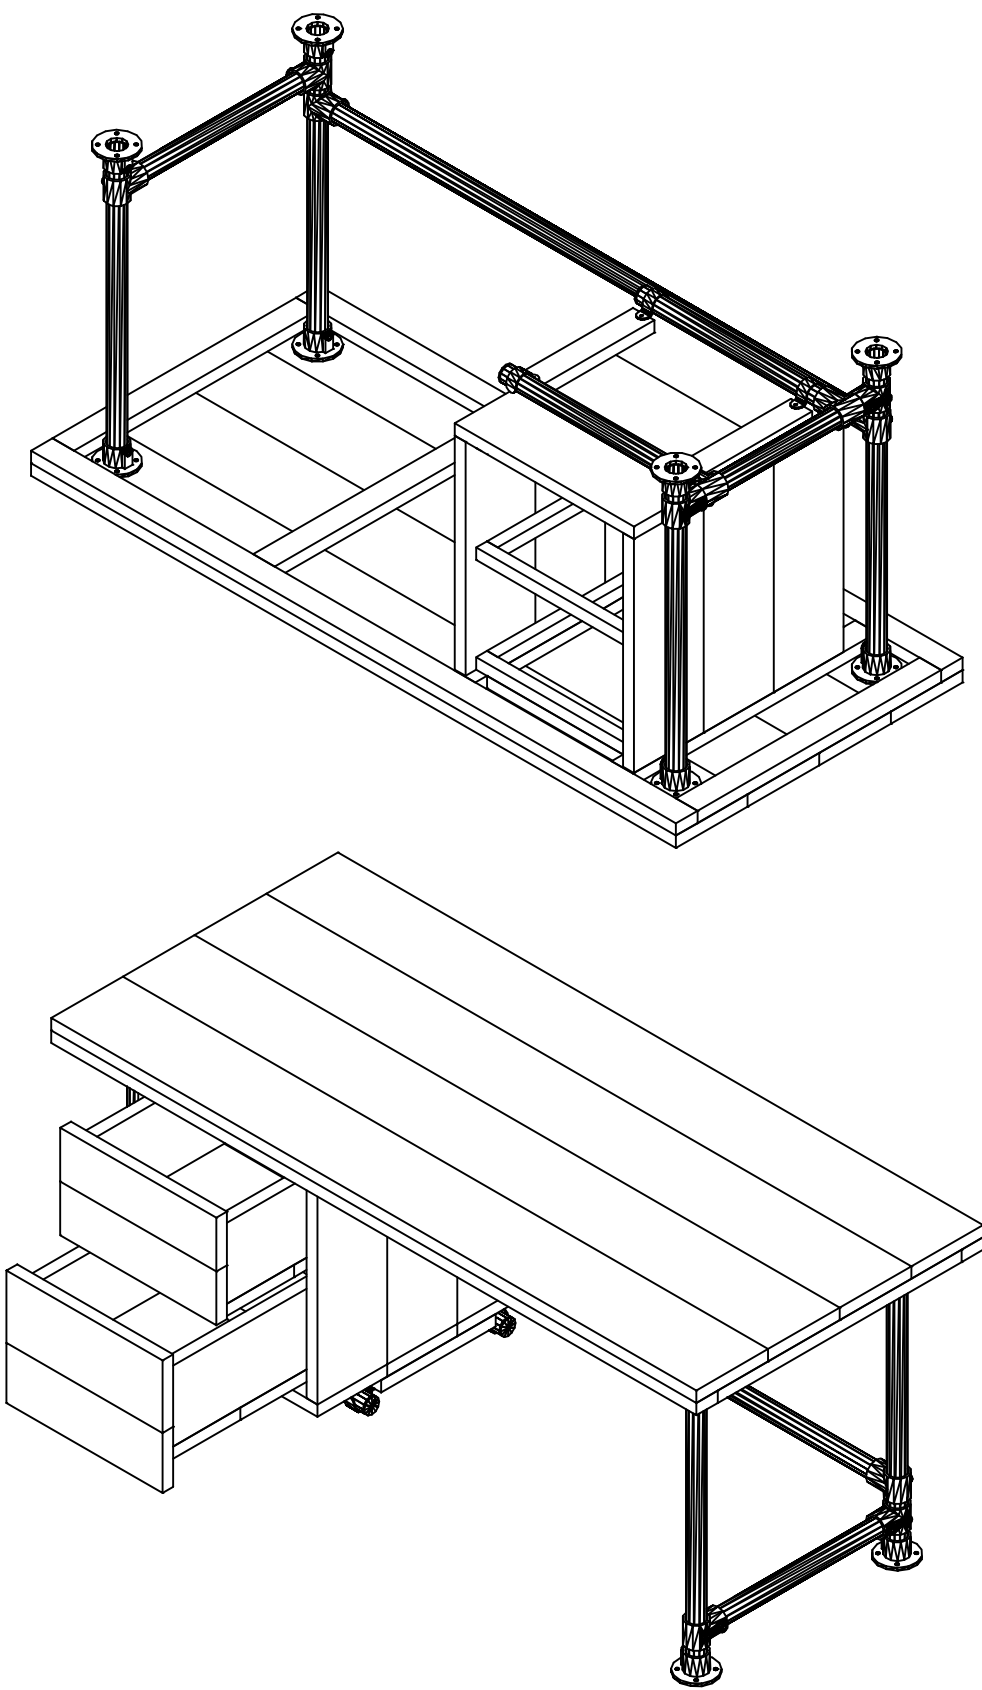

getekend	Fredsbouwtekeningen.nl	3 van 3
Bureau met steigerbuis		A3