

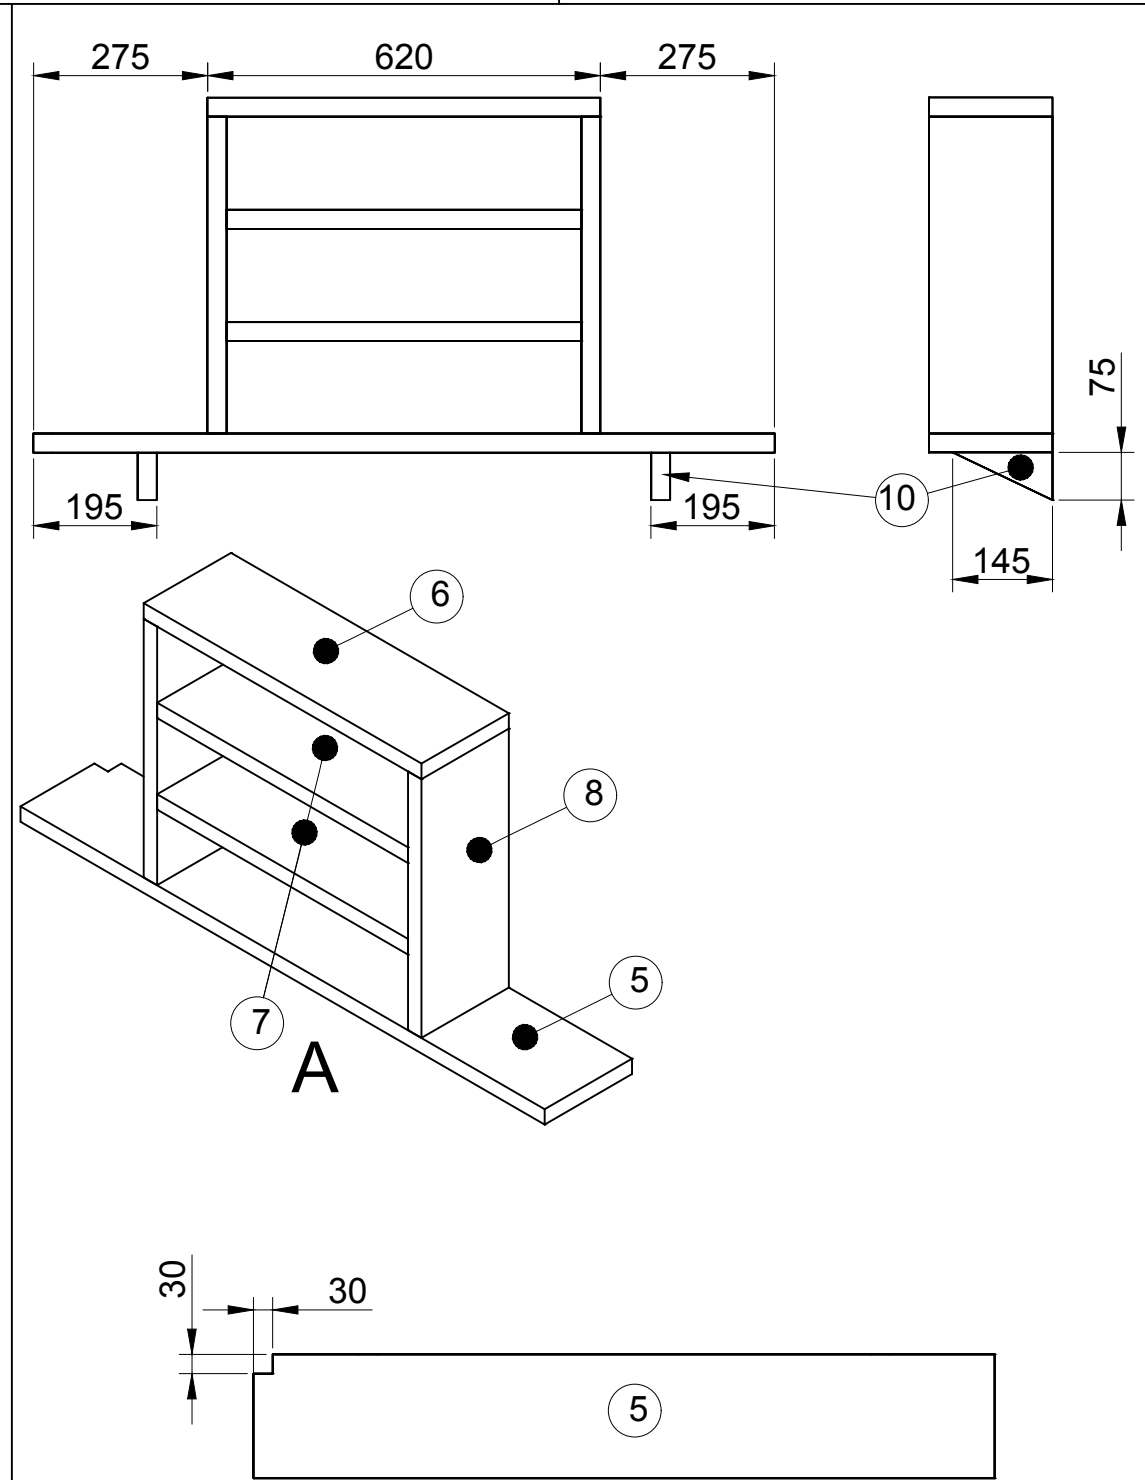
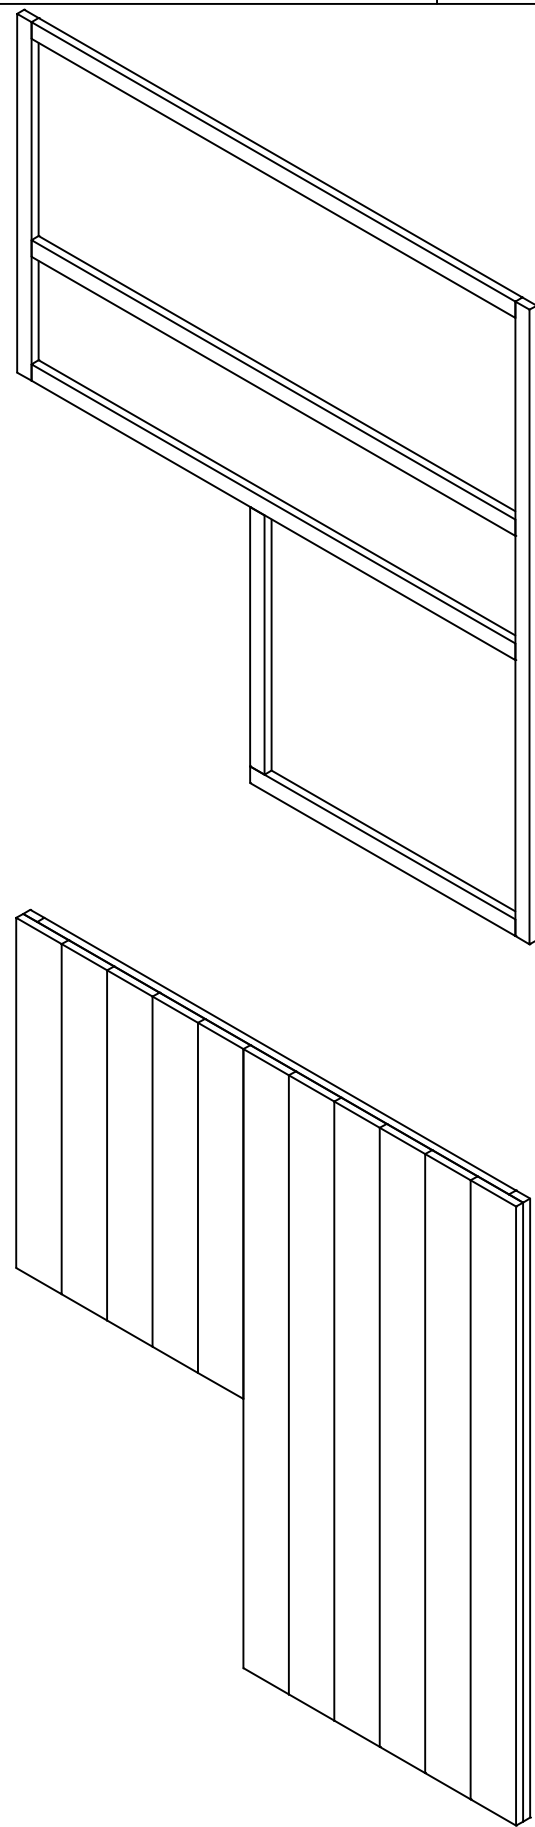
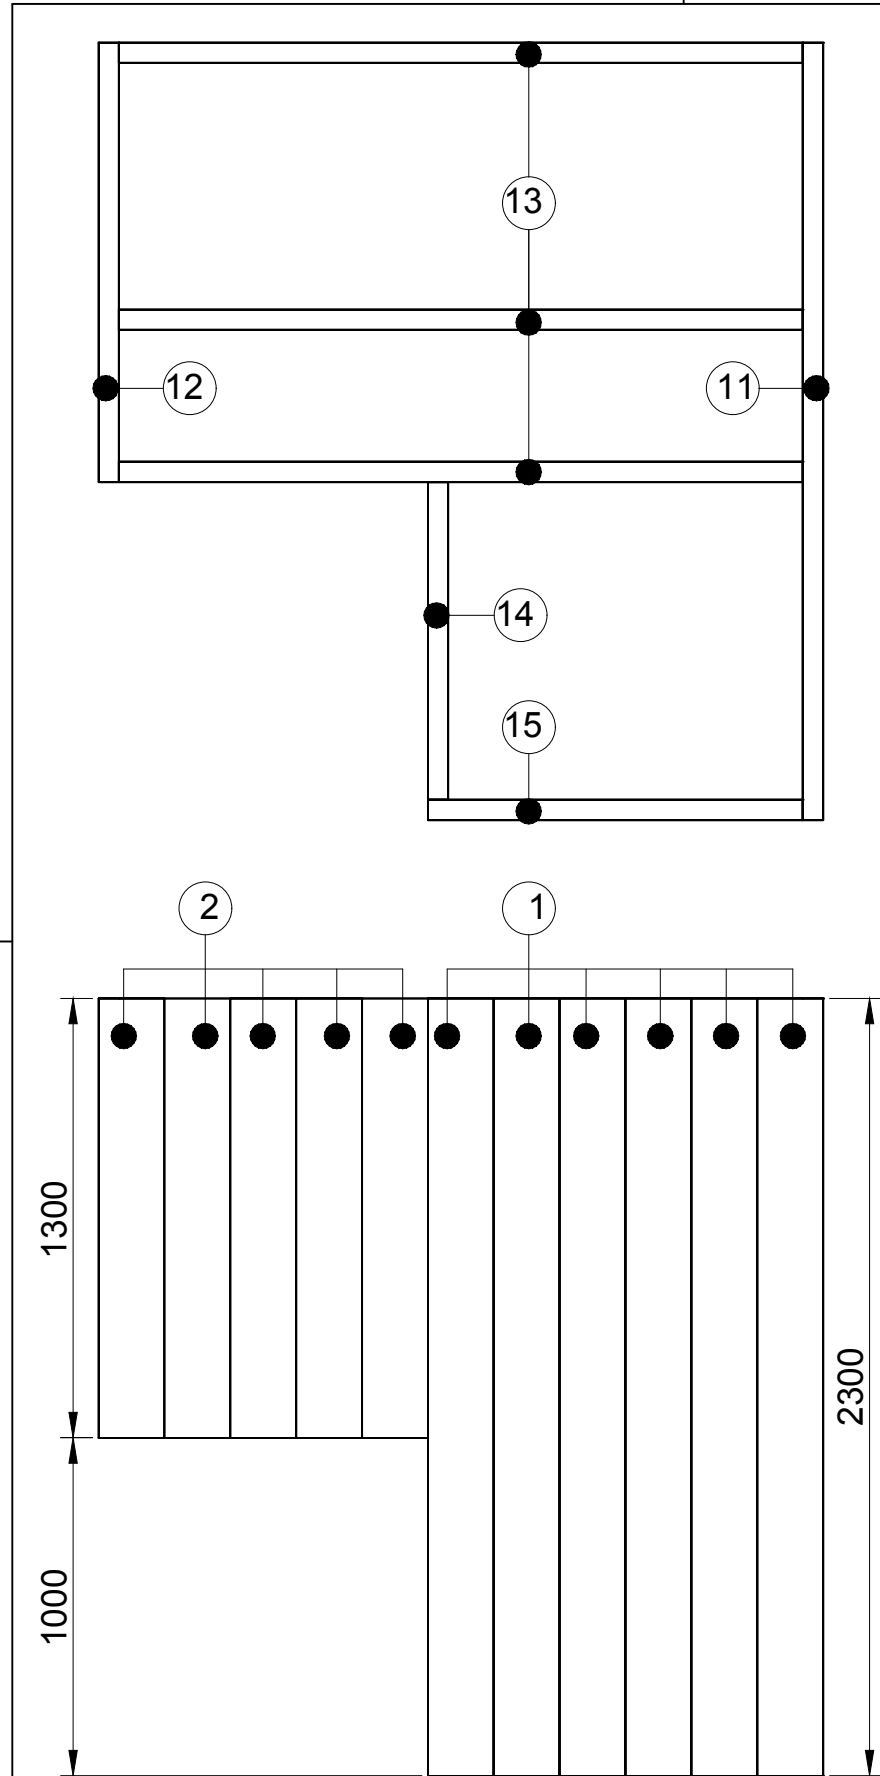
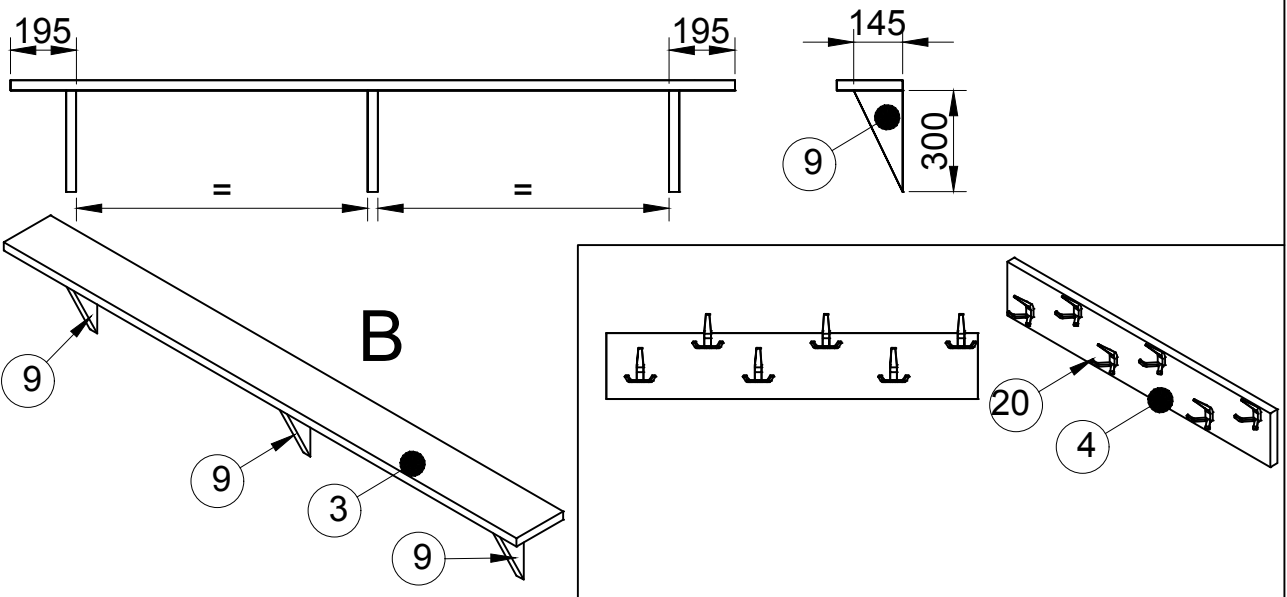
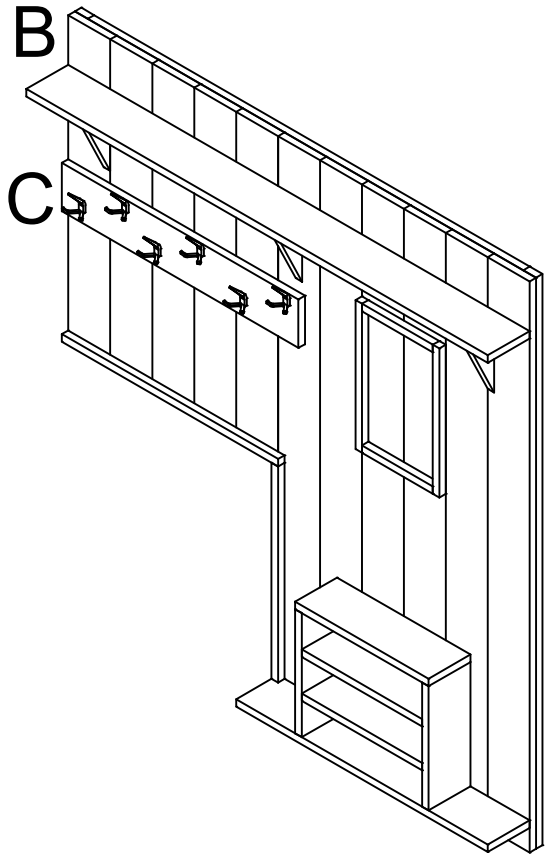
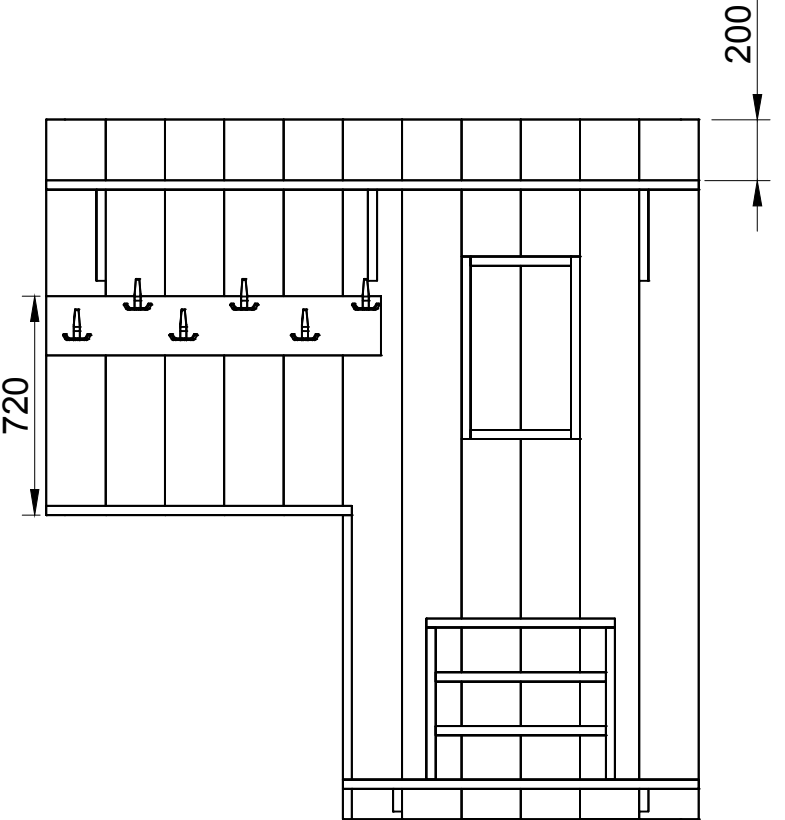


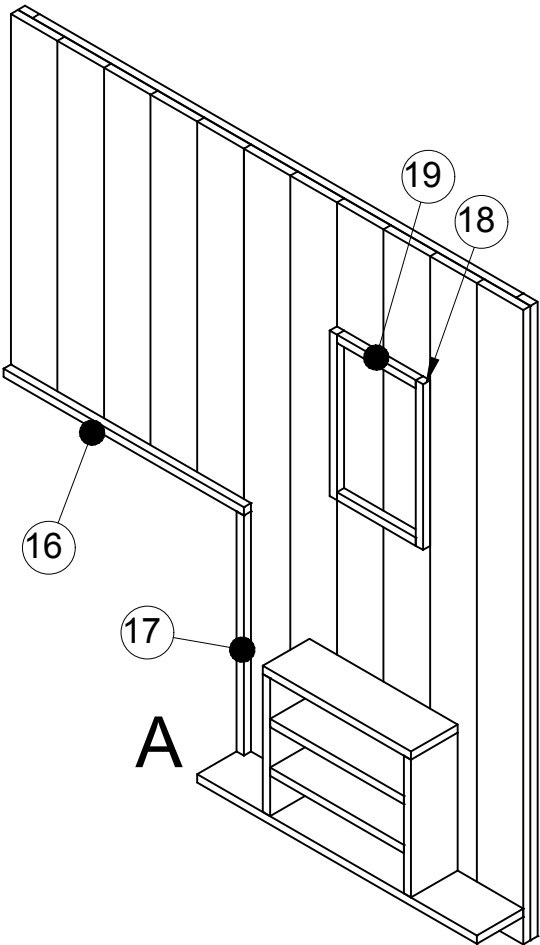

getekend	Fredsbouwtekeningen.nl	1 van 2
Wandbekleding gang		A3

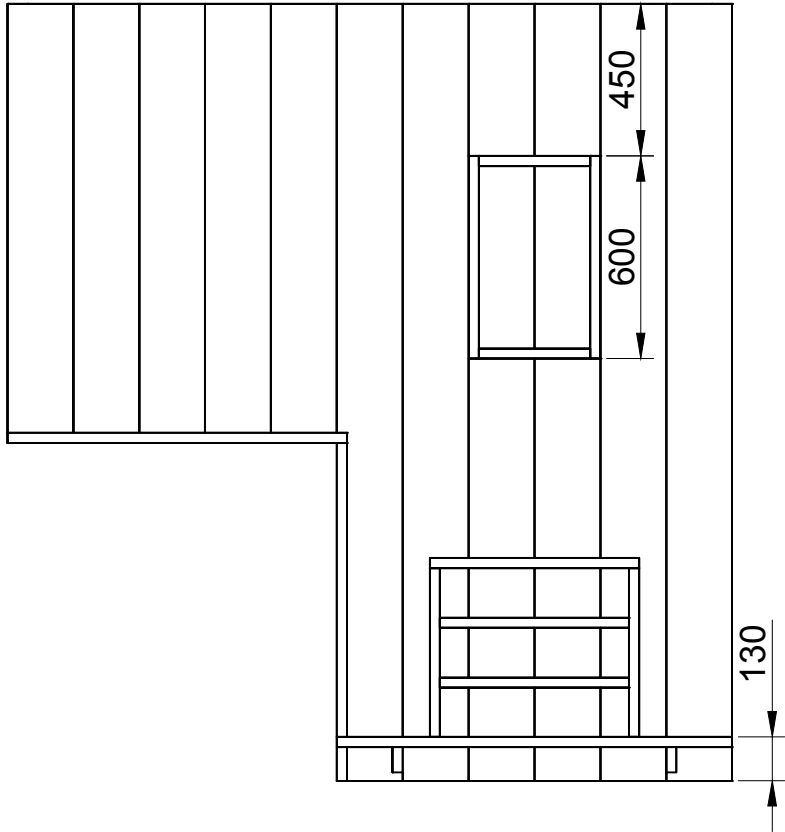

Item	Aantal	Materiaal	Dikte	Breedte	Lengte
1	6	Grenen	30	195	2300
2	5	Grenen	30	195	1300
3	1	Grenen	30	195	2145
4	1	Grenen	30	195	1100
5	1	Grenen	30	195	1170
6	1	Grenen	30	195	620
7	2	Grenen	30	195	560
8	2	Grenen	30	195	500
9	3	Grenen	30	145	300
10	2	Grenen	30	75	145
11	1	Grenen	30	60	2300
12	1	Grenen	30	60	1300
13	3	Grenen	30	60	2025
14	1	Grenen	30	60	940
15	1	Grenen	30	60	1110
16	1	Grenen	30	30	1005
17	1	Grenen	30	30	1000
18	2	Grenen	30	30	600
19	2	Grenen	30	30	330
20	6	Kapstok haken			
slagpluggen ø10x120 (voorboren)					
RVS schroeven 5x50 (voorboren)					