

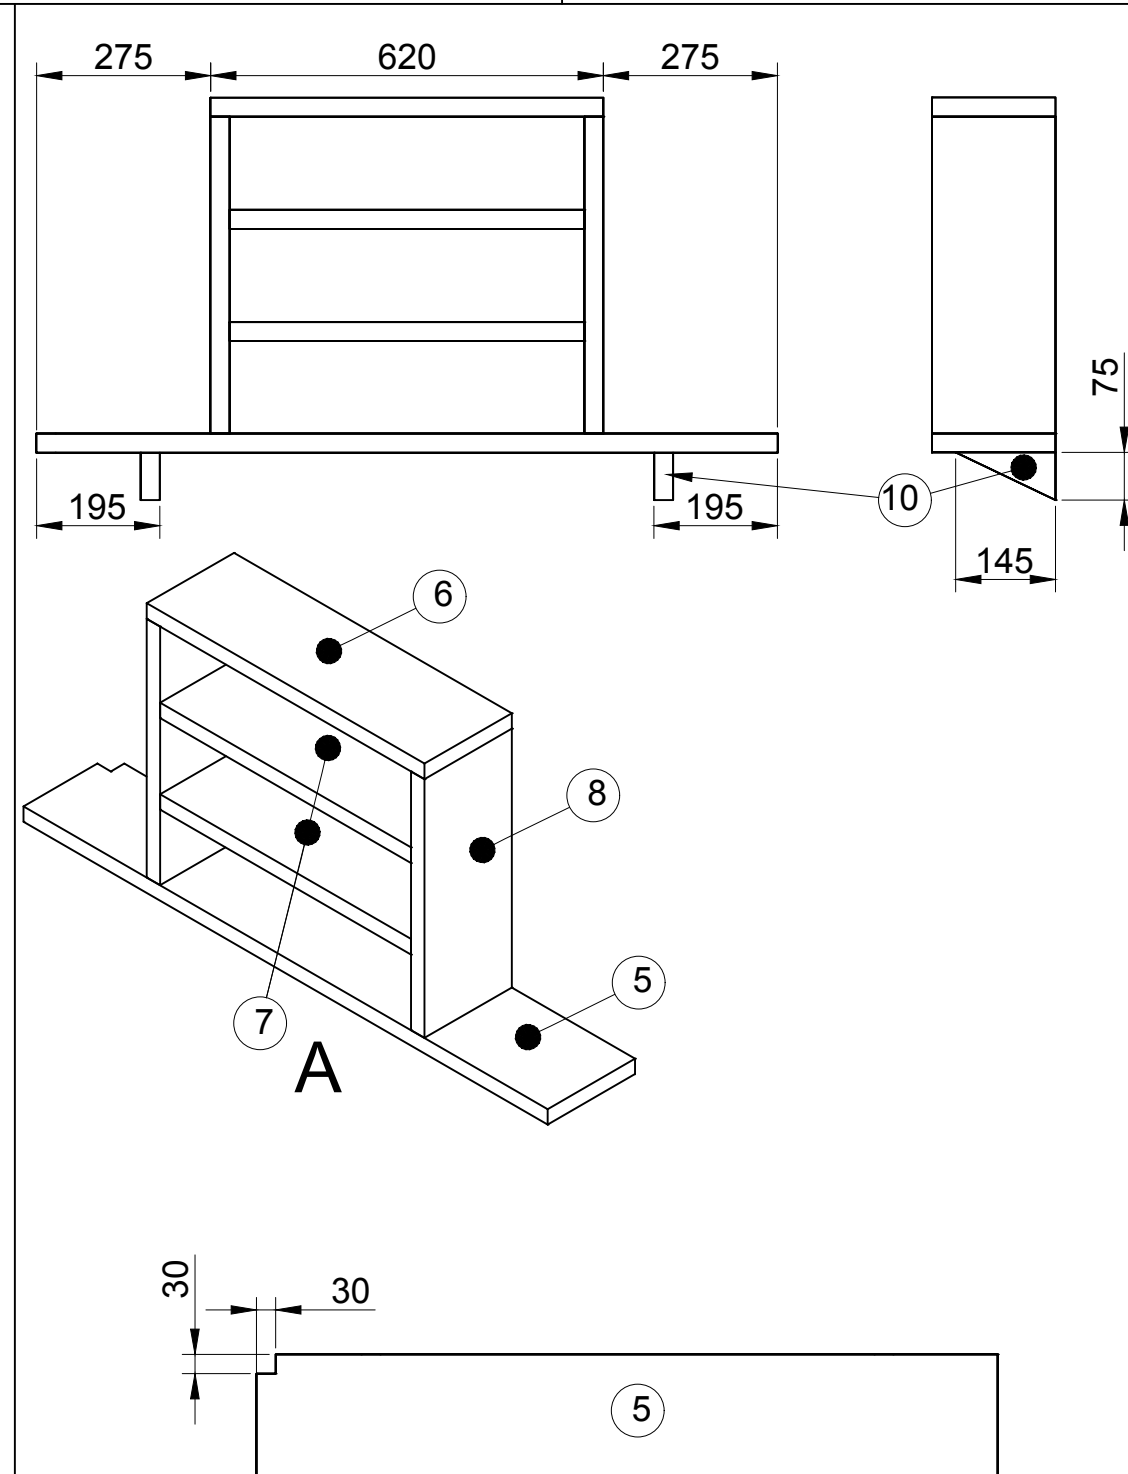
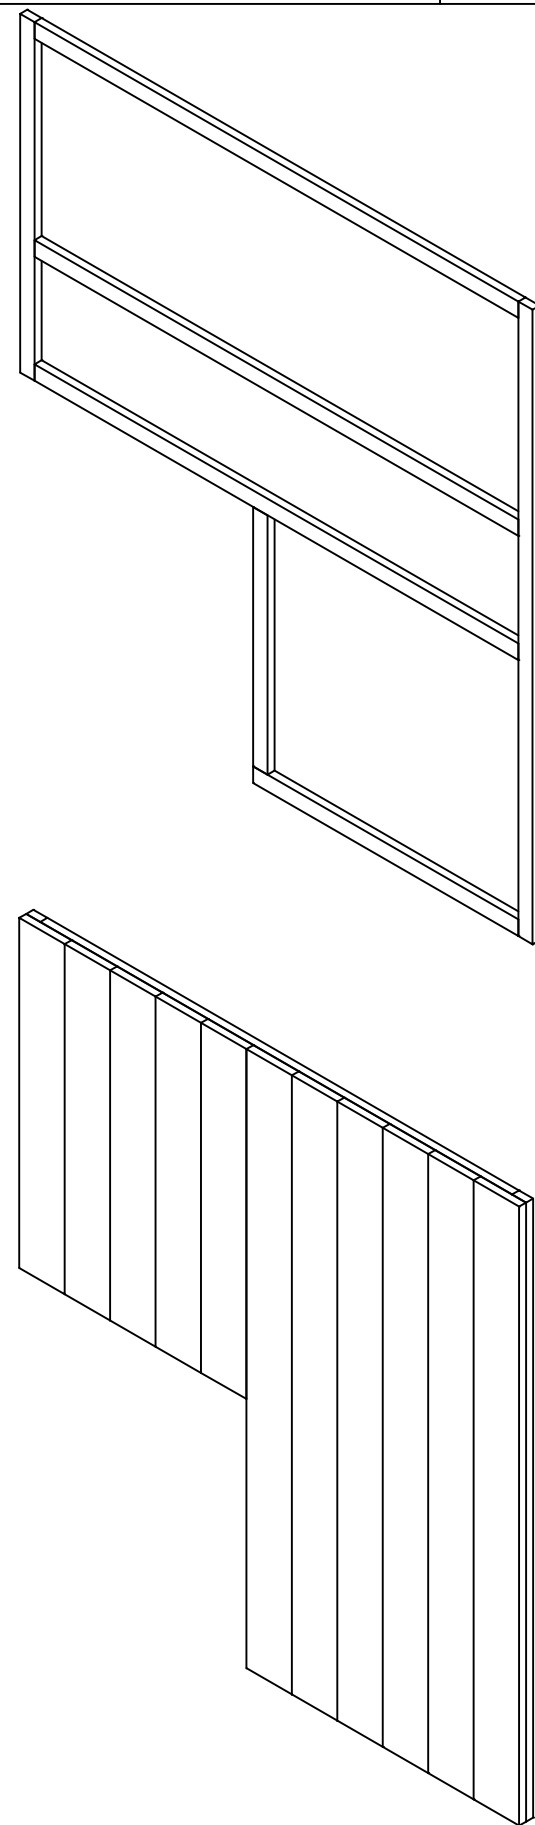
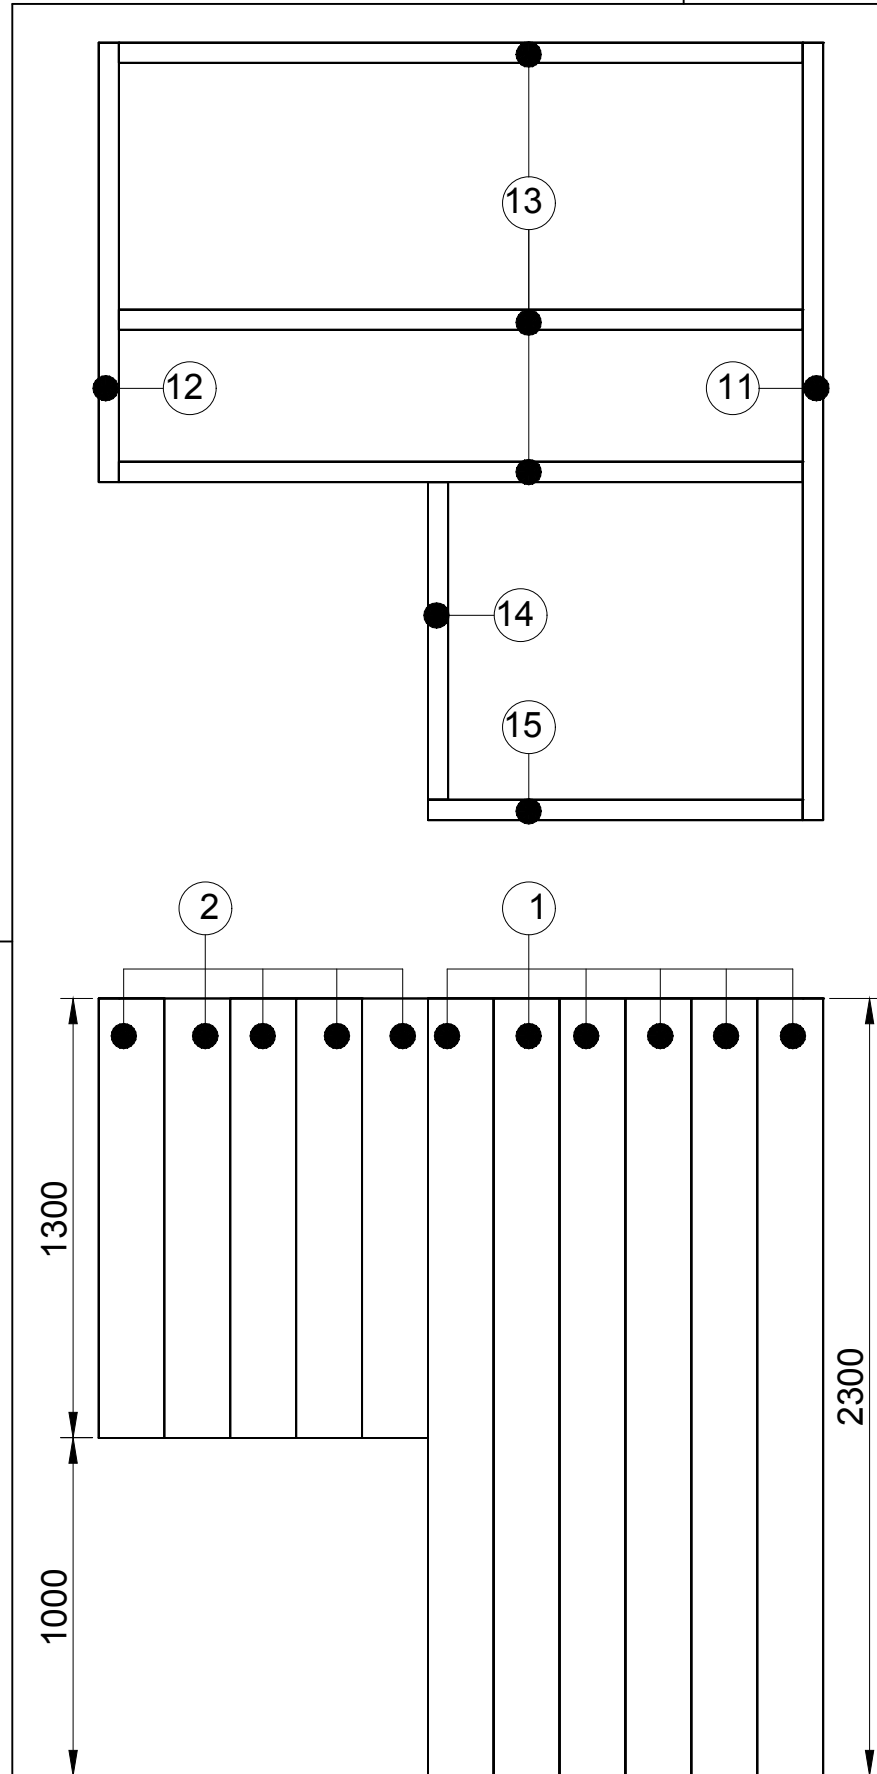
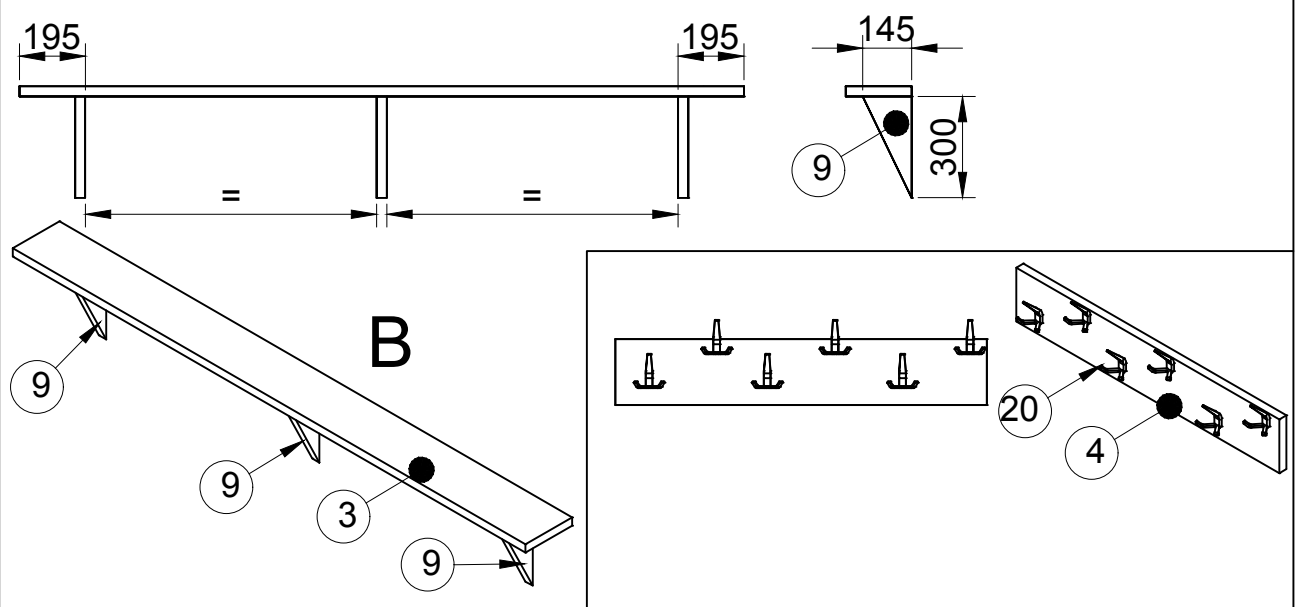
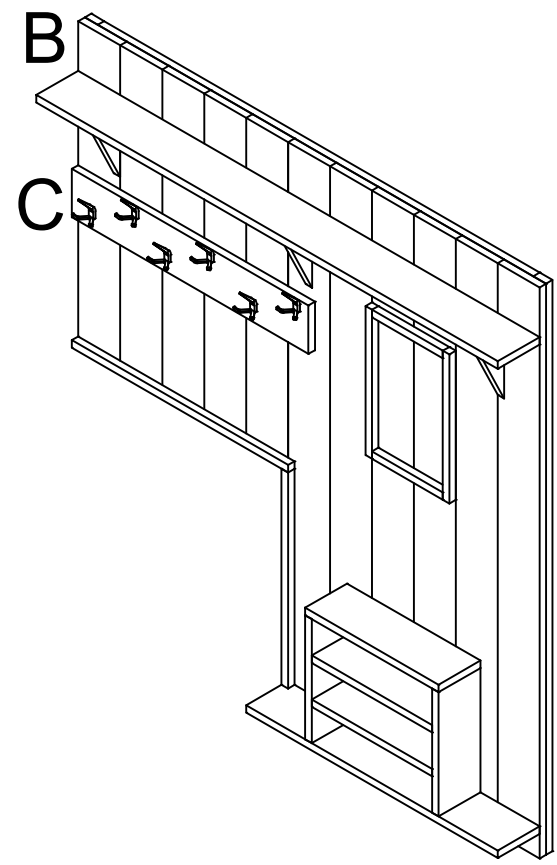
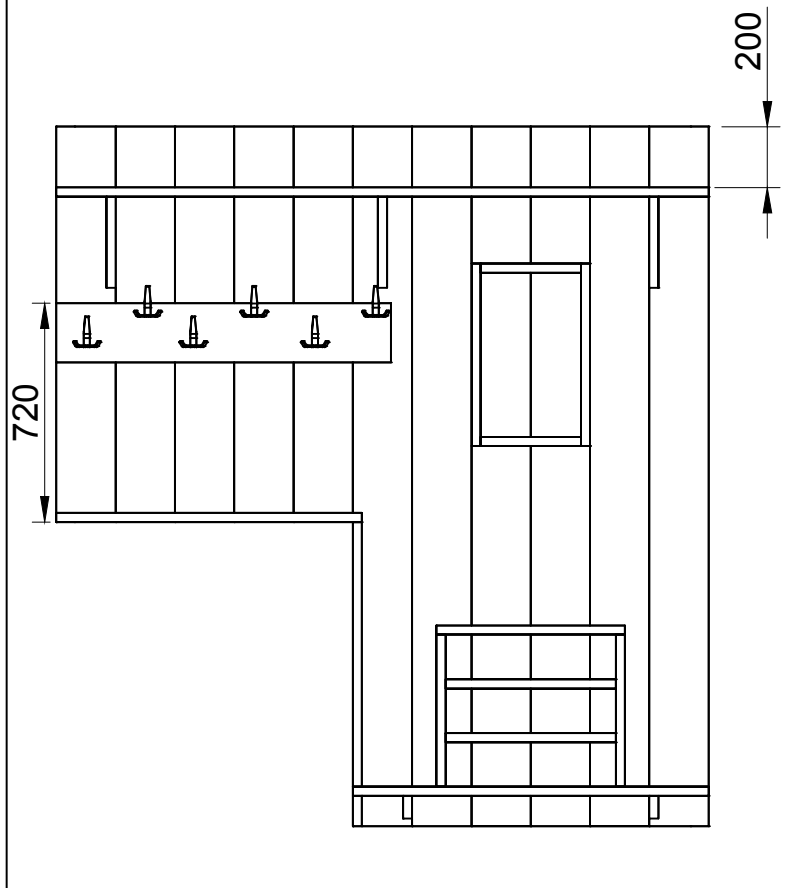


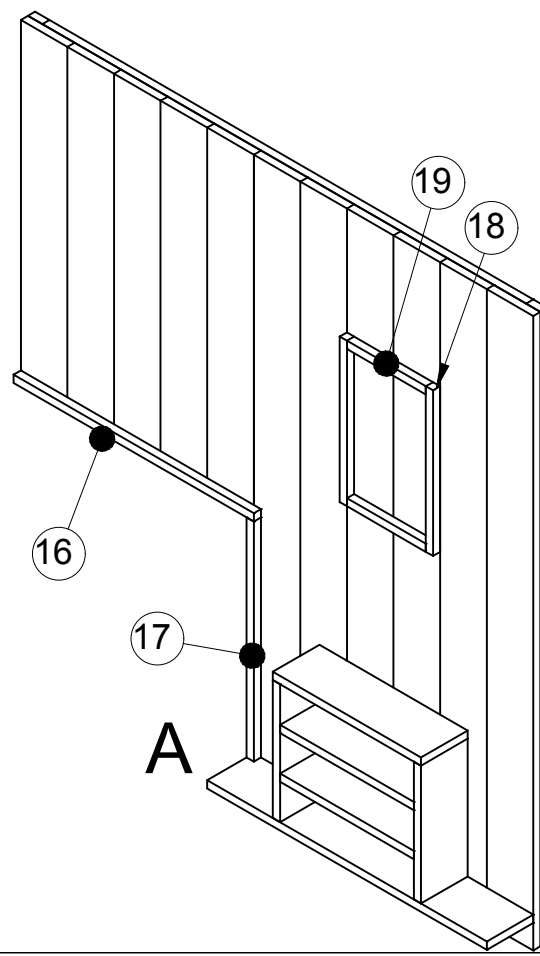

getekend	Fredsbouwtekeningen.nl	1 van 2
Wandbekleding gang		A3

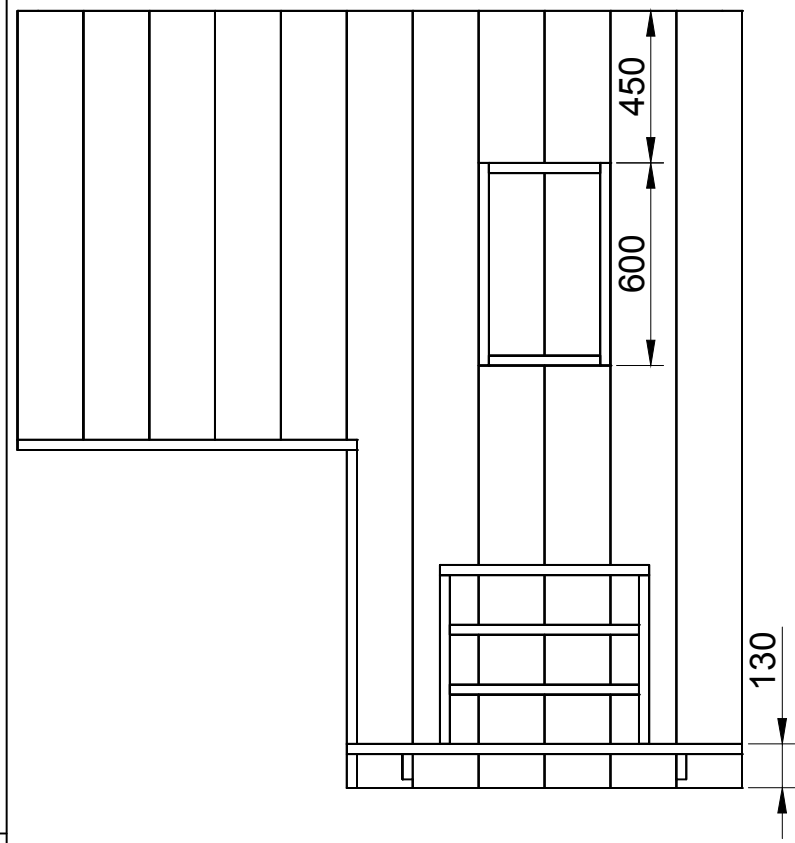

Item	Aantal	Materiaal	Dikte	Breedte	Lengte
1	6	Hardhout	30	200	2300
2	5	Hardhout	30	200	1300
3	1	Hardhout	30	200	2200
4	1	Hardhout	30	200	1100
5	1	Hardhout	30	200	1200
6	1	Hardhout	30	200	620
7	2	Hardhout	30	200	560
8	2	Hardhout	30	200	500
9	3	Hardhout	30	145	300
10	2	Hardhout	30	75	145
11	1	Hardhout	30	60	2300
12	1	Hardhout	30	60	1300
13	3	Hardhout	30	60	2080
14	1	Hardhout	30	60	940
15	1	Hardhout	30	60	1140
16	1	Hardhout	30	30	1030
17	1	Hardhout	30	30	1000
18	2	Hardhout	30	30	600
19	2	Hardhout	30	30	340
20	6	Kapstok haken			
slagpluggen ø10x120 (voorboren)					
RVS schroeven 5x50 (voorboren)					