

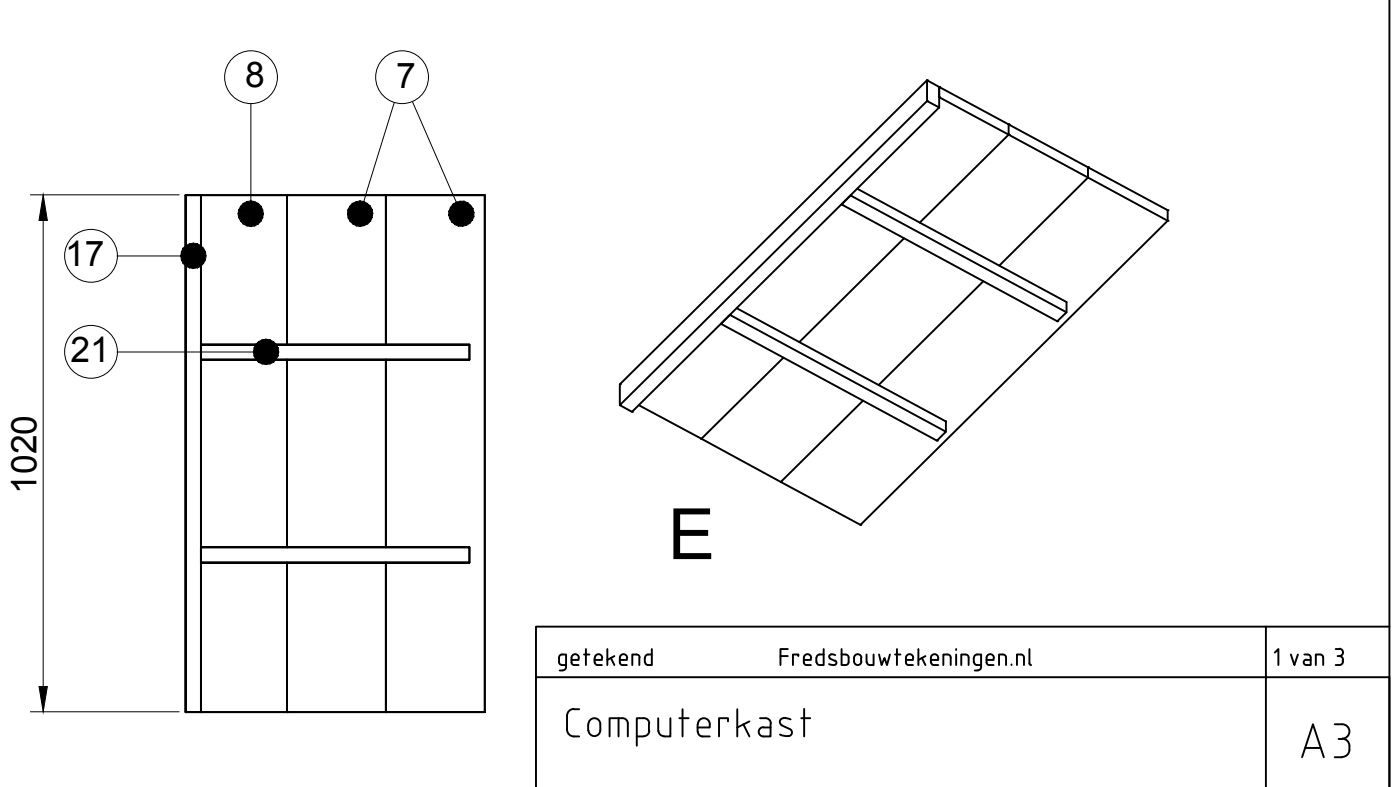
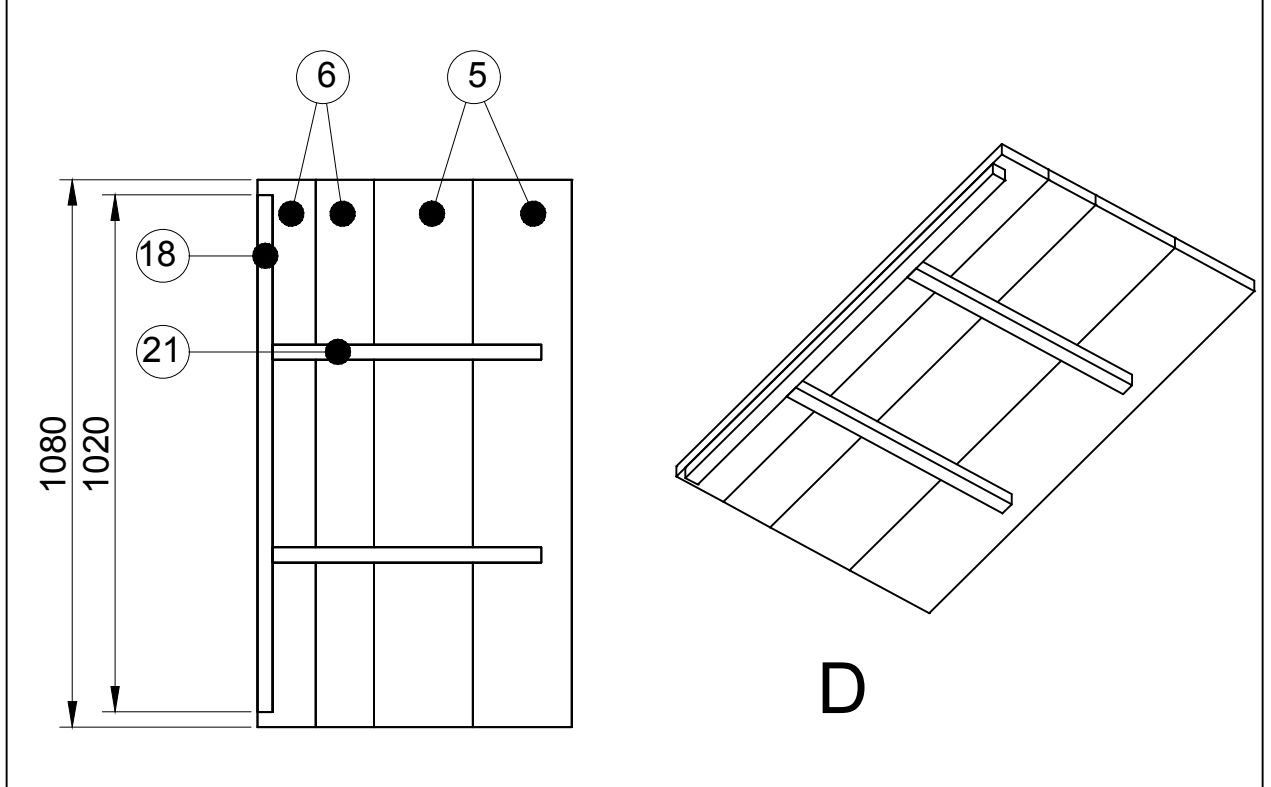
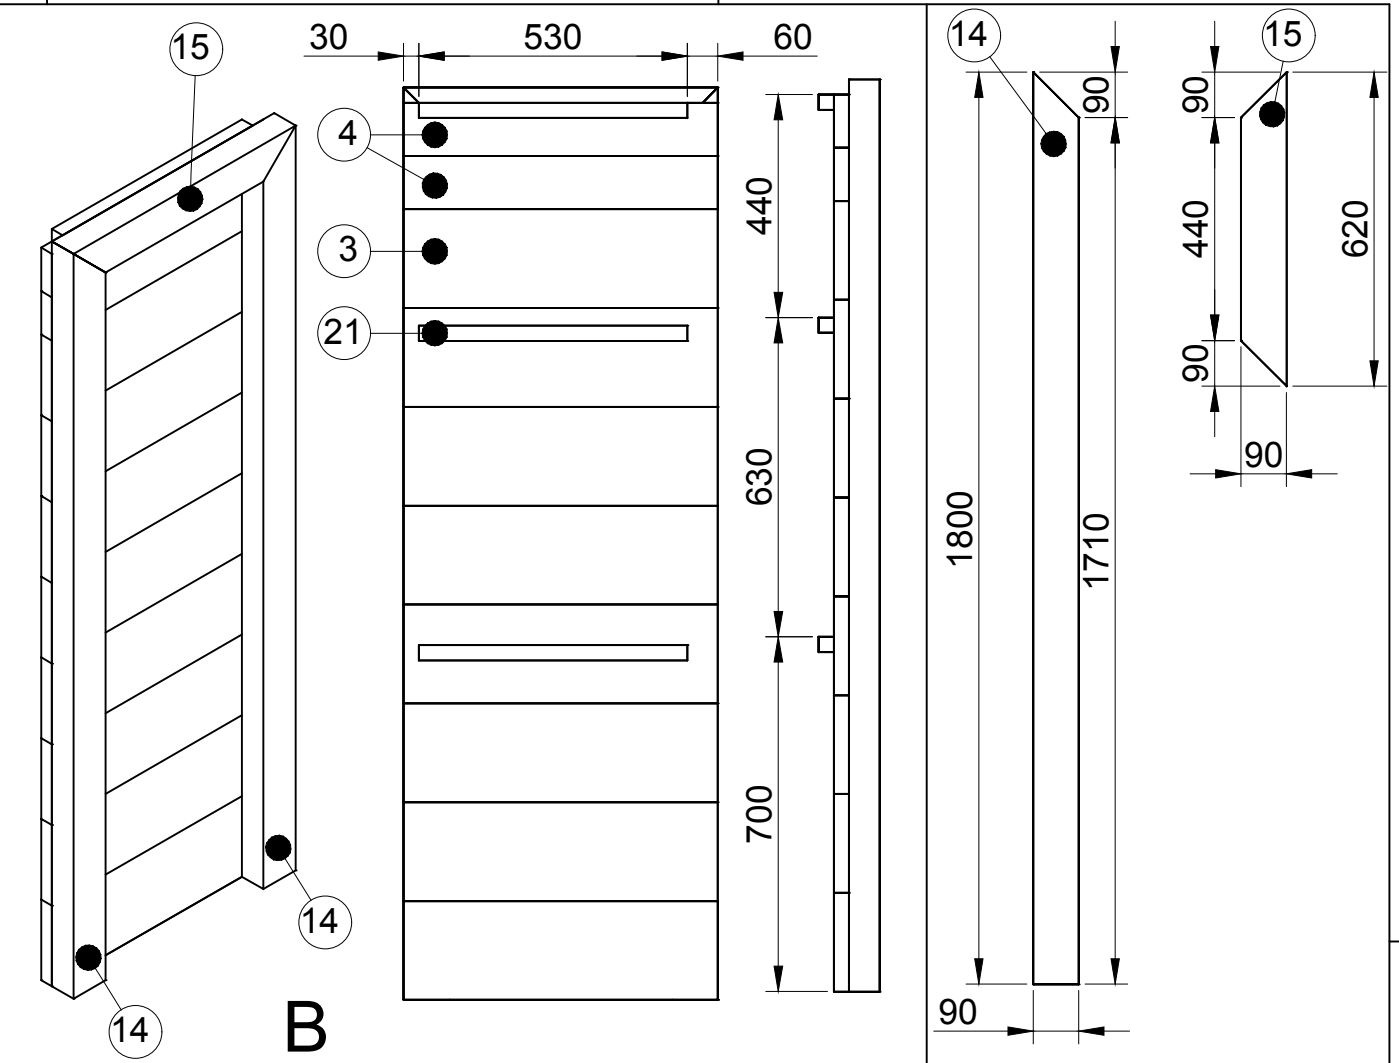
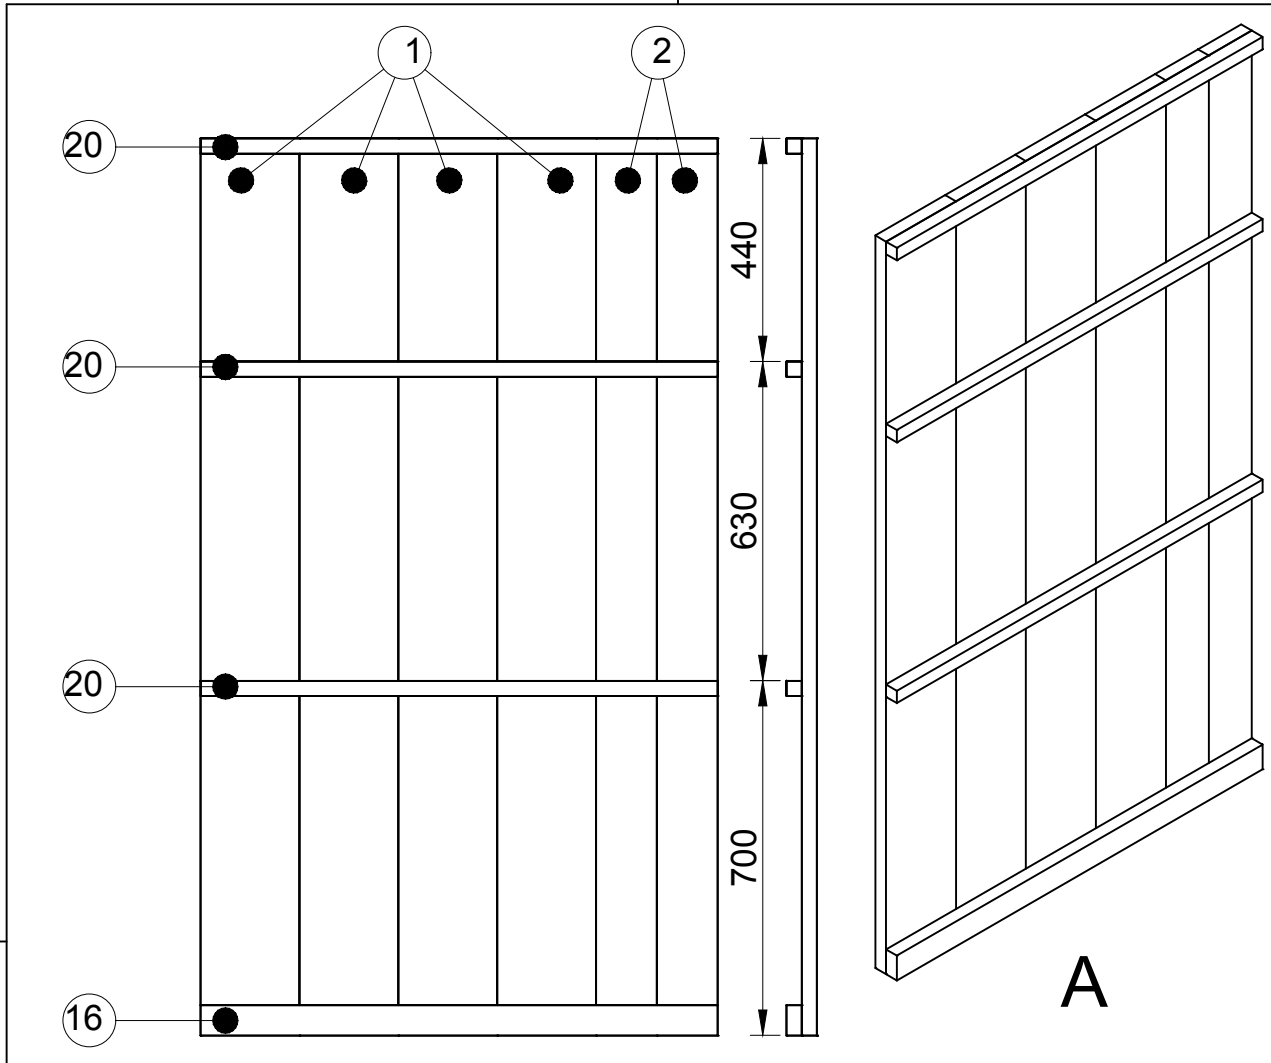
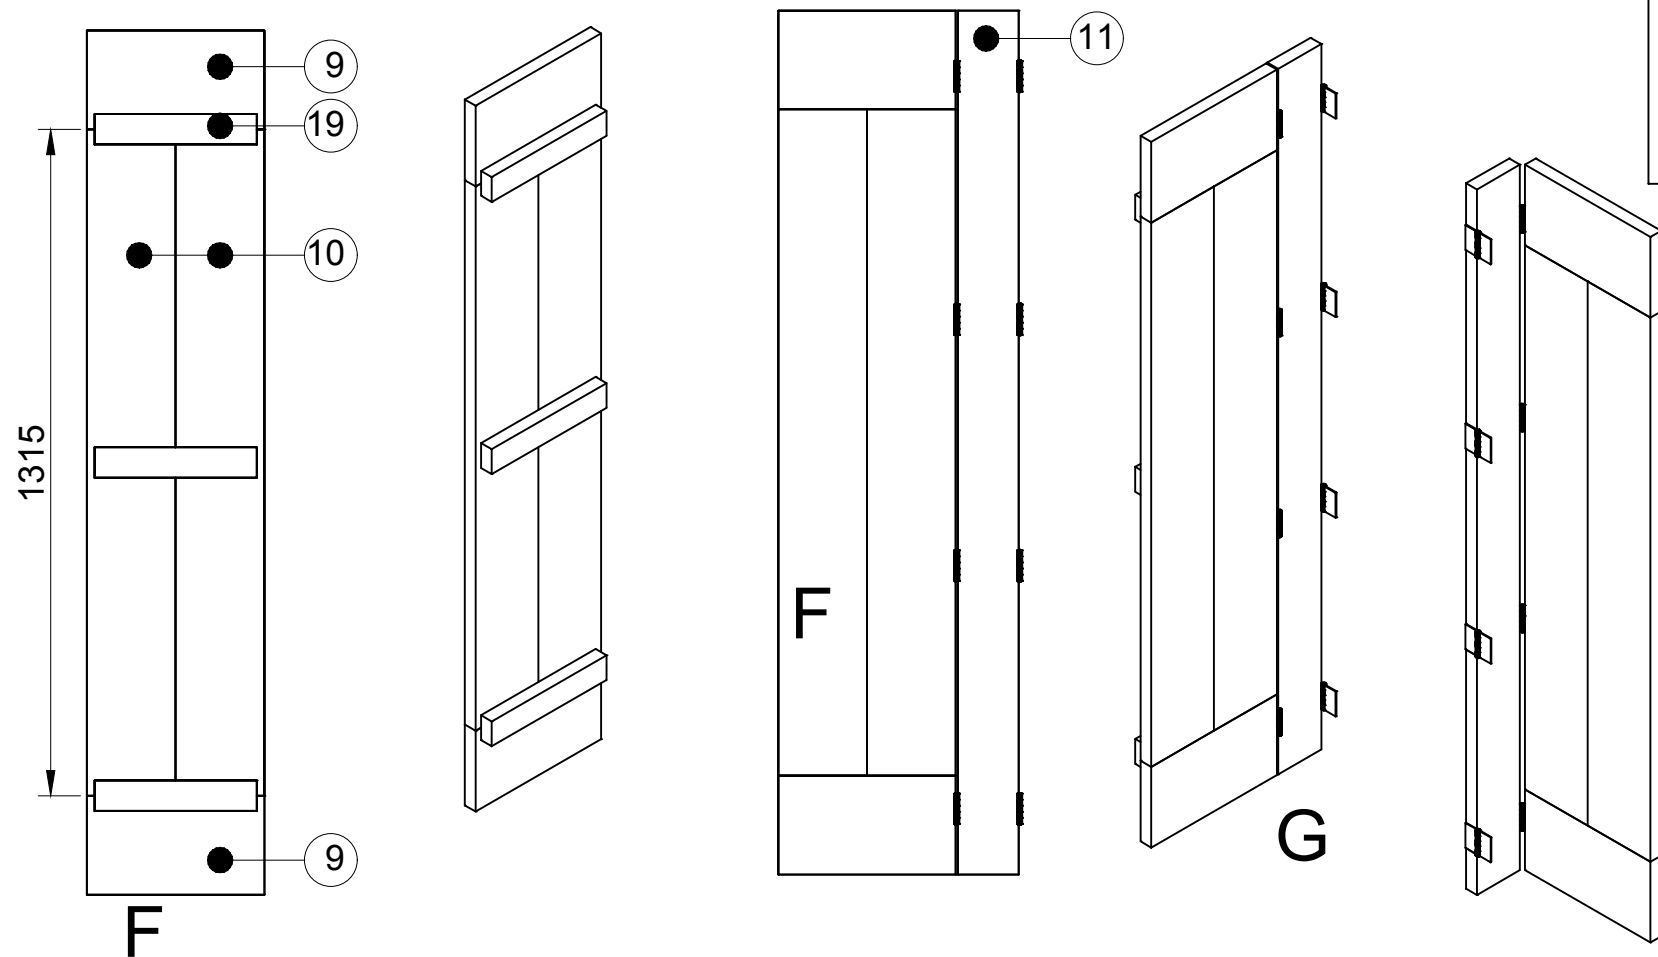


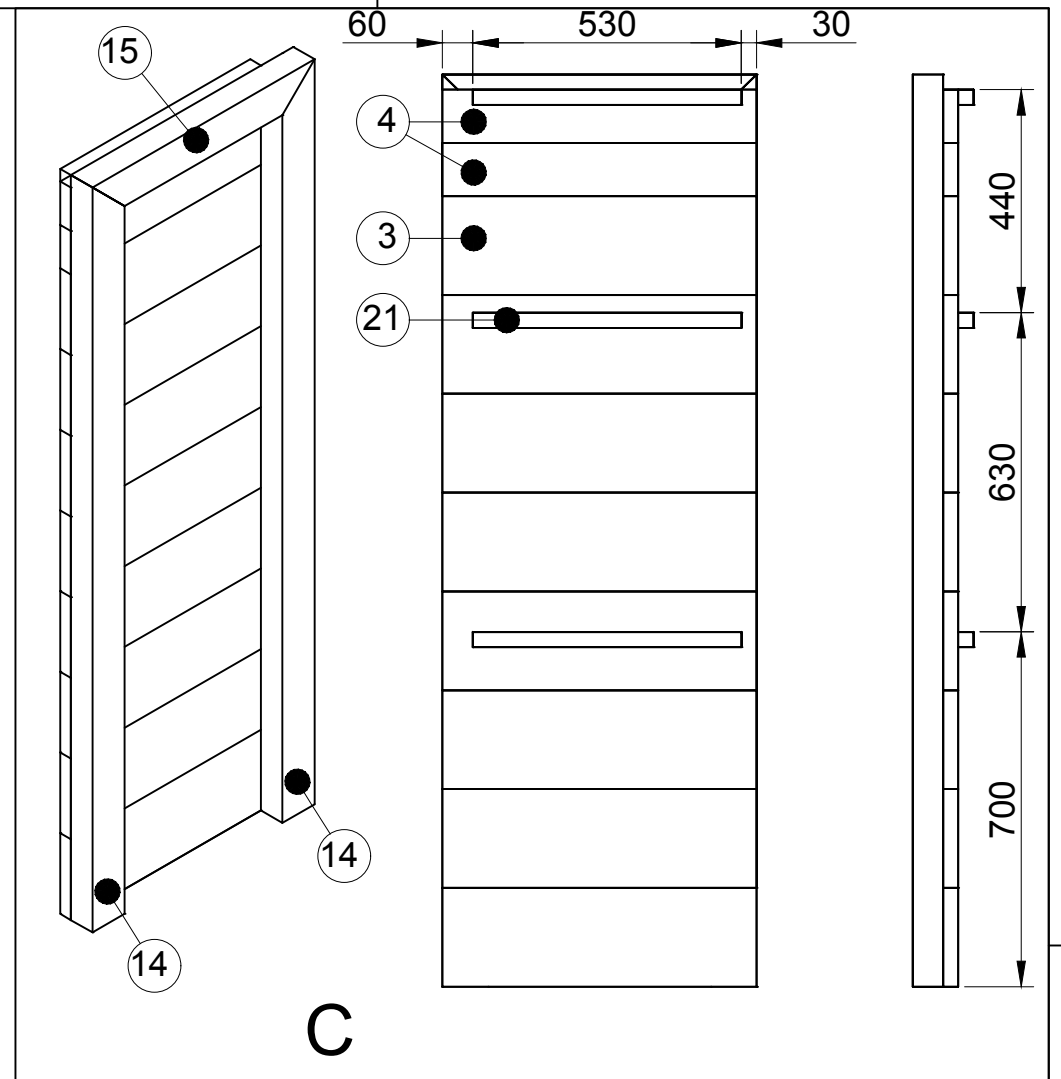


getekend	Fredsbouwtekeningen.nl	1 van 3
Computerkast		A3

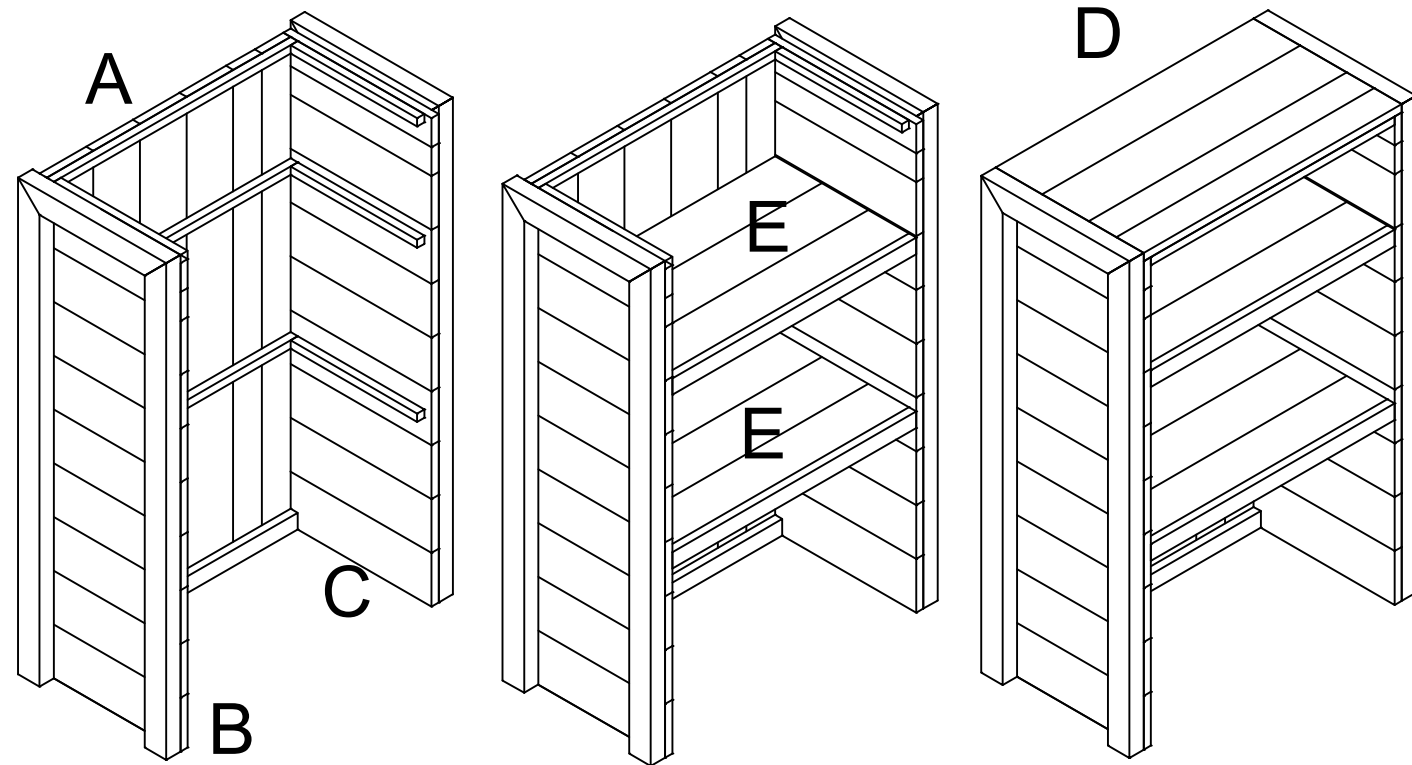

getekend	Fredsbouwtekeningen.nl	2 van 3
Computerkast		A3

Item	Aantal	Materiaal	Dikte	Breedte	Lengte
1	4	Hardhout	30	200	1770
2	2	Hardhout	30	110	1770
3	16	Hardhout	30	200	620
4	4	Hardhout	30	85	620
5	2	Hardhout	30	200	1080
6	2	Hardhout	30	110	1080
7	4	Hardhout	30	200	1020
8	2	Hardhout	30	160	1020
9	4	Hardhout	30	195	350
10	4	Hardhout	30	175	1315
11	2	Hardhout	30	120	1705
12	2	Hardhout	30	120	1800
13	1	Hardhout	30	90	960
14	4	Hardhout	60	90	1800
15	2	Hardhout	60	90	620
16	1	Hardhout	30	60	1020
17	2	Hardhout	30	60	1020
18	1	Hardhout	30	60	1020
19	6	Hardhout	30	60	320
20	3	Hardhout	30	30	1020
21	12	Hardhout	30	30	530
22	16	Scharnieren			
RVS schroeven 5x50 (voorboren)					

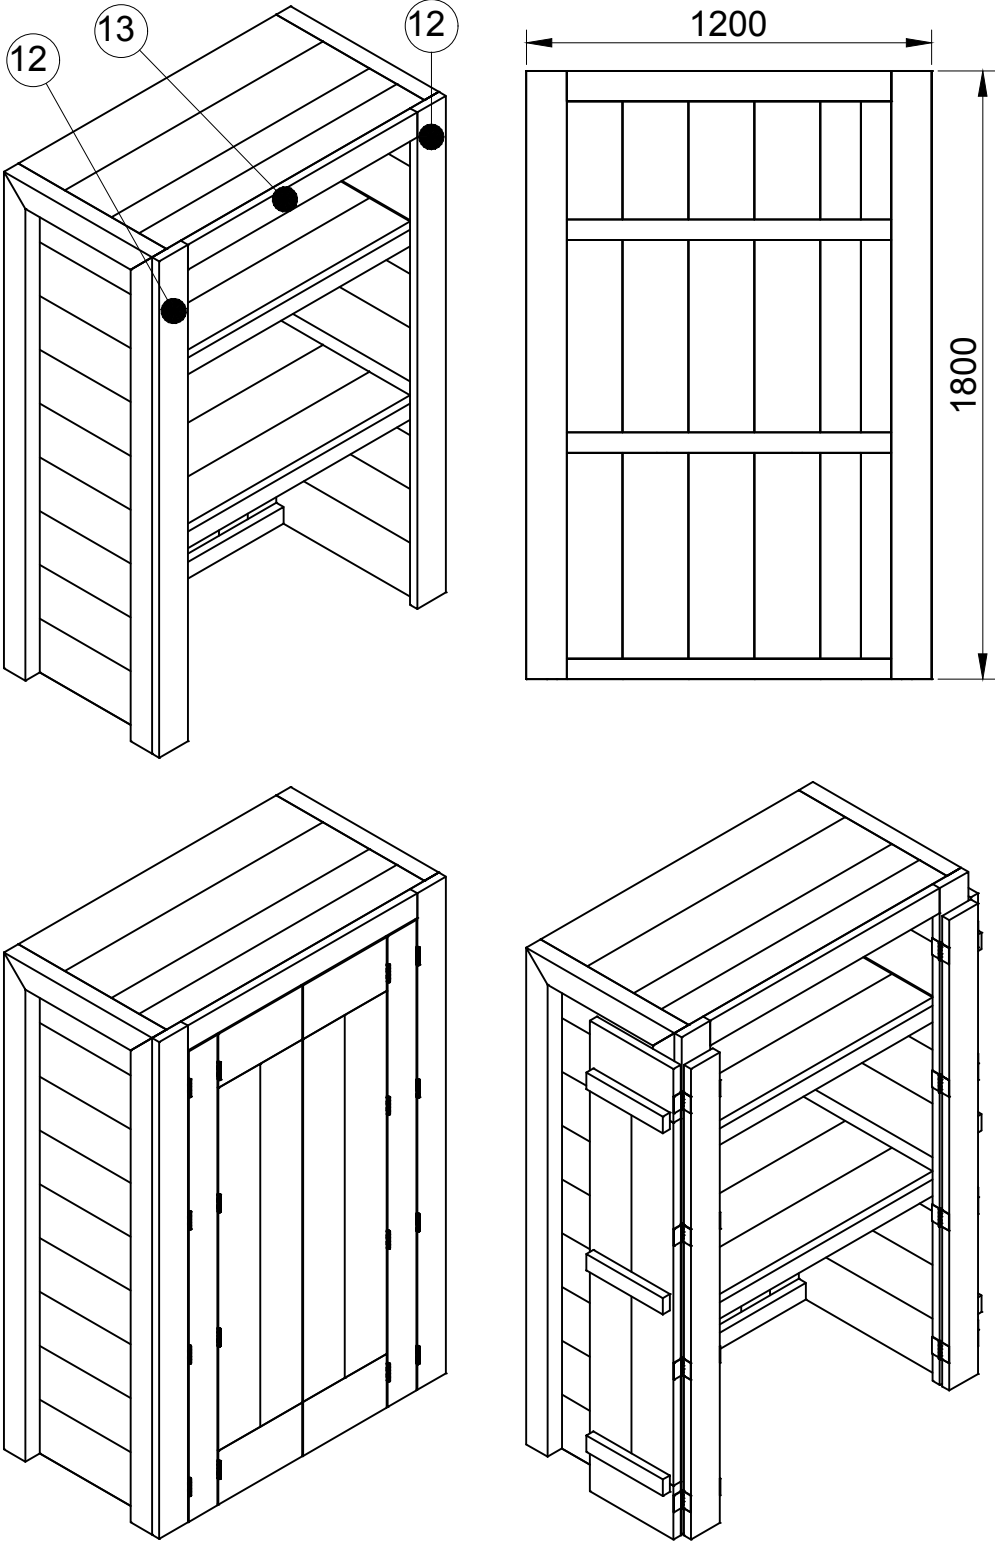

getekend	Fredsbouwtekeningen.nl	3 van 3
Computerkast		A3