

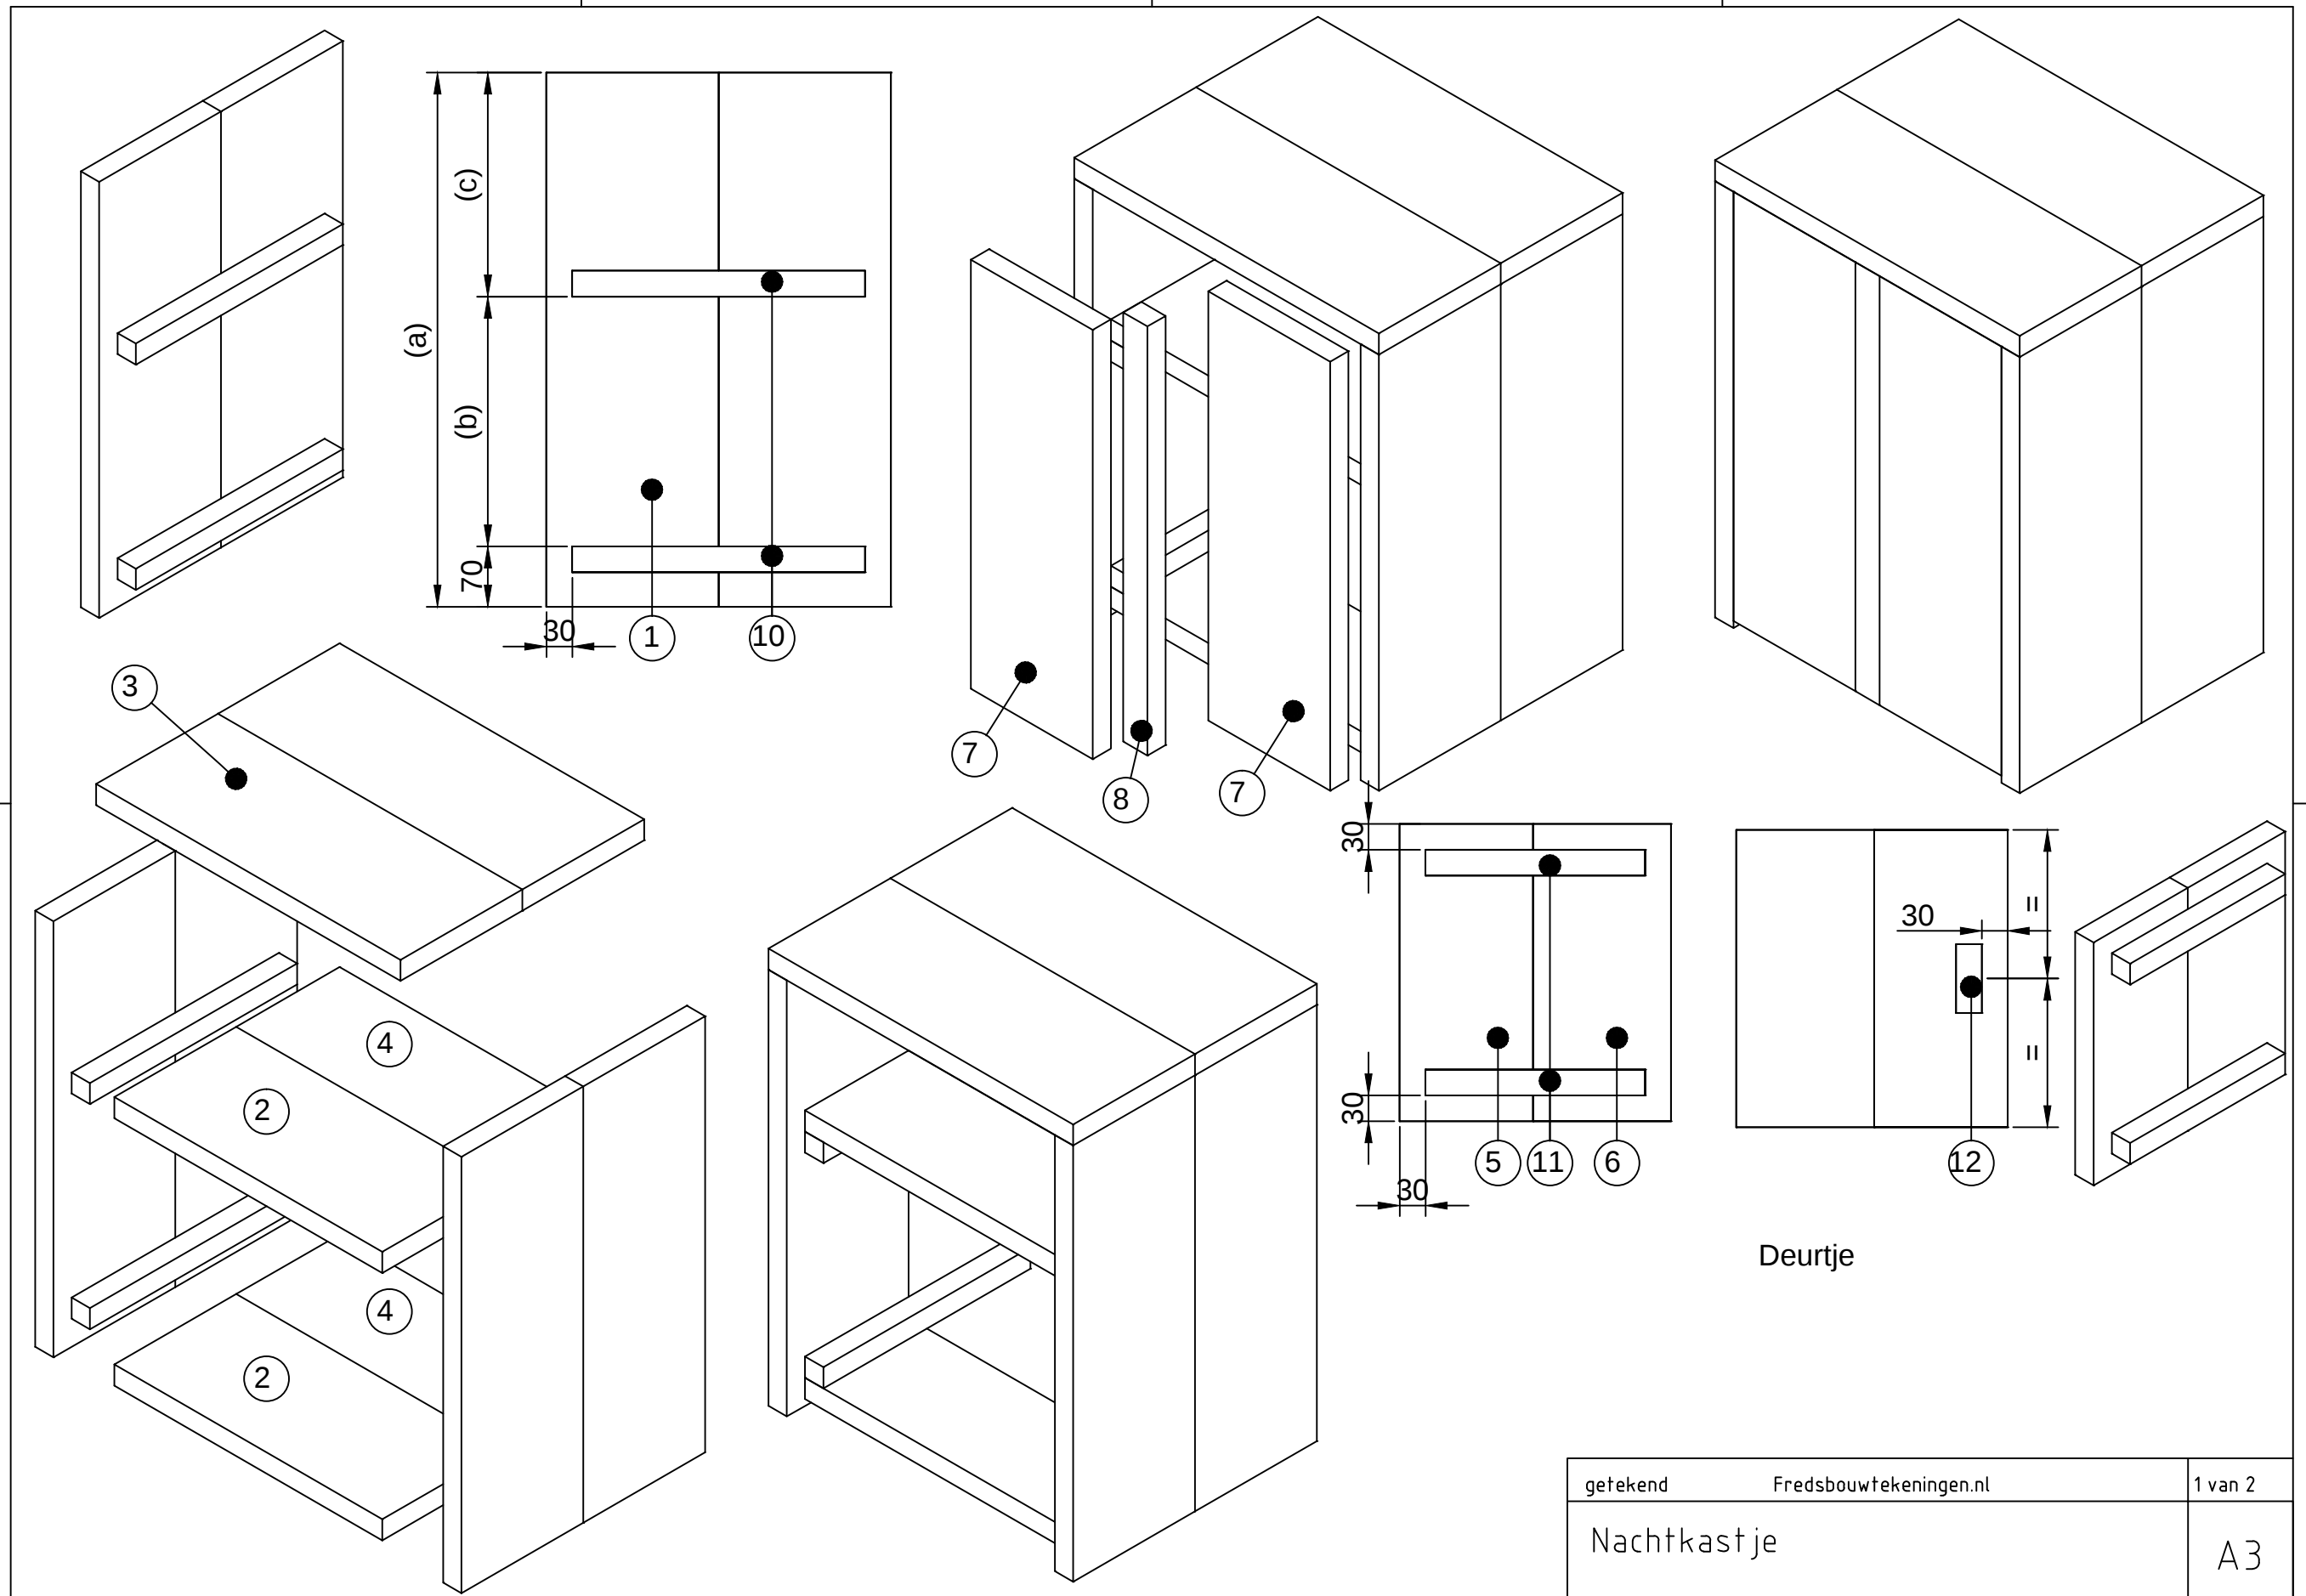


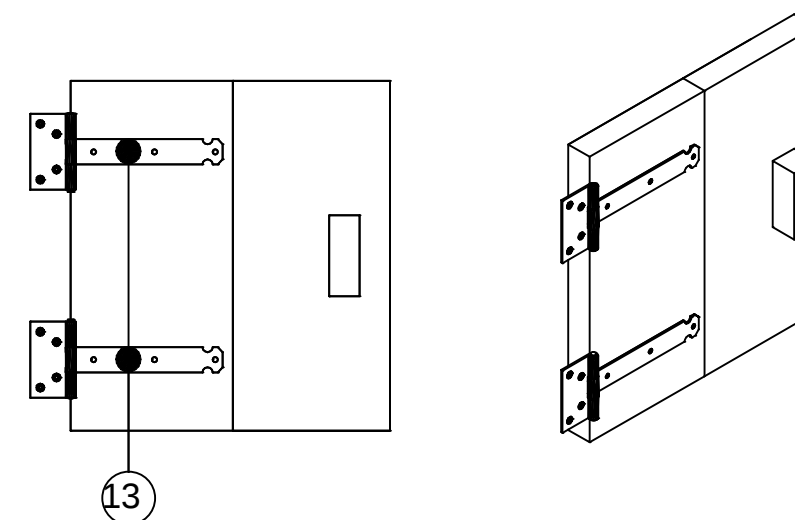

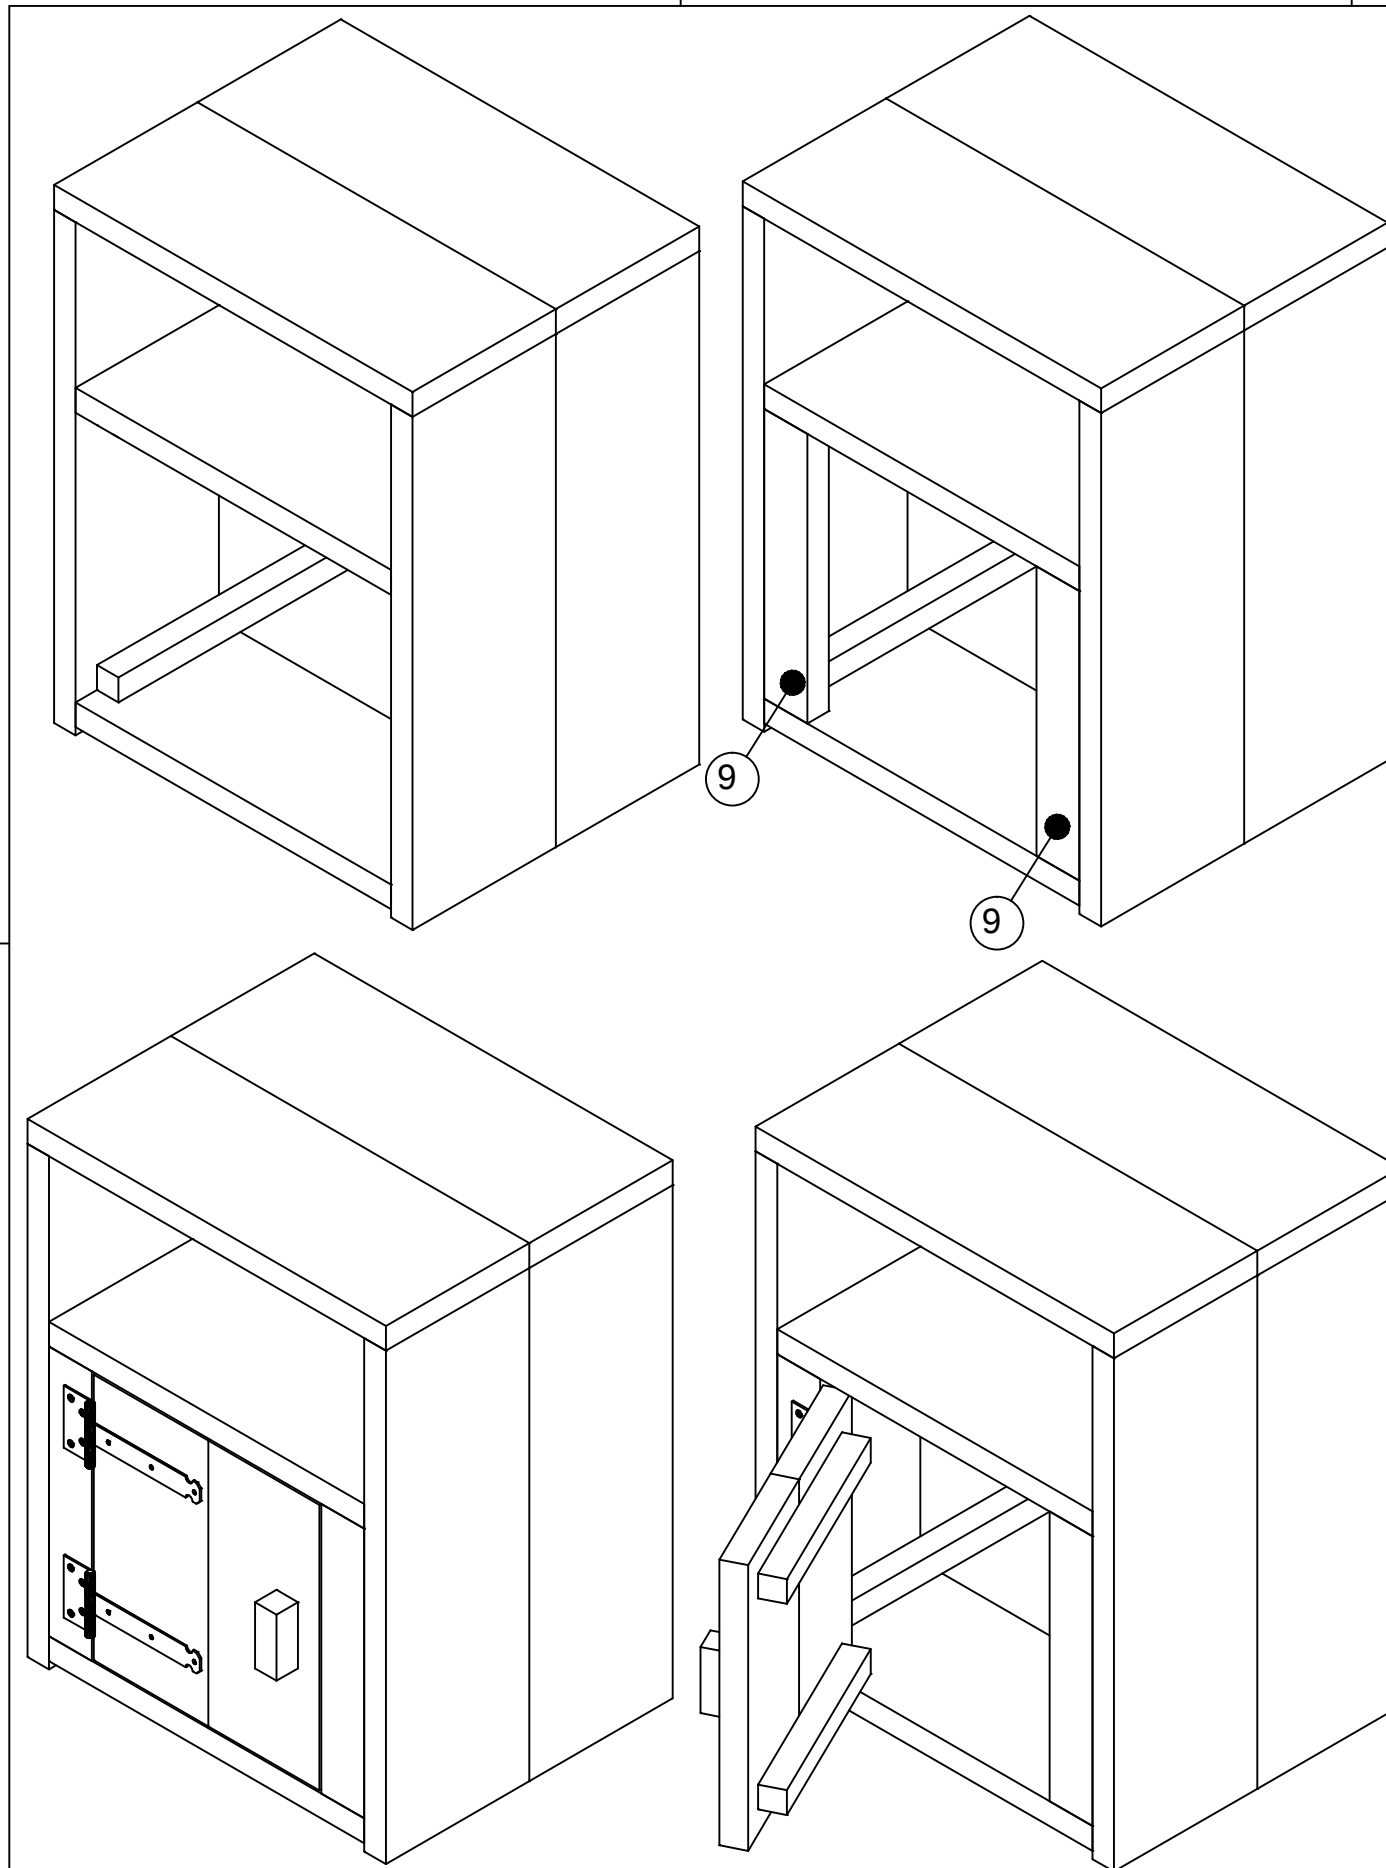

Hengens aanbrengen aan deurtje

| Diepte | Hoogte | Breedte | Item | Aantal                       | Materiaal    | Dikte | Breedte | Lengte |  |  |
|--------|--------|---------|------|------------------------------|--------------|-------|---------|--------|--|--|
| 400    | 650    | 600     | 1    | 4                            | Steigerhout  | 30    | 200     | 620    |  |  |
| Maat   | Lengte |         | 2    | 2                            | Steigerhout  | 30    | 200     | 540    |  |  |
| (a)    | 620    |         | 3    | 2                            | Steigerhout  | 30    | 200     | 600    |  |  |
| (b)    | 320    |         | 4    | 2                            | Steigerhout  | 30    | 170     | 540    |  |  |
| (c)    | 260    |         | 5    | 1                            | Steigerhout  | 30    | 175     | 345    |  |  |
|        |        |         | 6    | 1                            | Steigerhout  | 30    | 185     | 345    |  |  |
|        |        |         | 7    | 2                            | Steigerhout  | 30    | 200     | 610    |  |  |
|        |        |         | 8    | 1                            | Steigerhout  | 30    | 140     | 610    |  |  |
|        |        |         | 9    | 2                            | Steigerhout  | 30    | 90      | 350    |  |  |
|        |        |         | 10   | 4                            | Steigerhout  | 30    | 30      | 340    |  |  |
|        |        |         | 11   | 2                            | Steigerhout  | 30    | 30      | 300    |  |  |
|        |        |         | 12   | 1                            | Steigerhout  | 30    | 30      | 80     |  |  |
|        |        |         | 13   | 2                            | Hengen L=150 |       |         |        |  |  |
|        |        |         | 14   | RVS schroeven 5x50 voorboren |              |       |         |        |  |  |
|        |        |         | 15   | RVS schroeven 4x25 voorboren |              |       |         |        |  |  |

getekend Fredsbouwtekeningen.nl 2 van 2

Nachtkastje

A3