
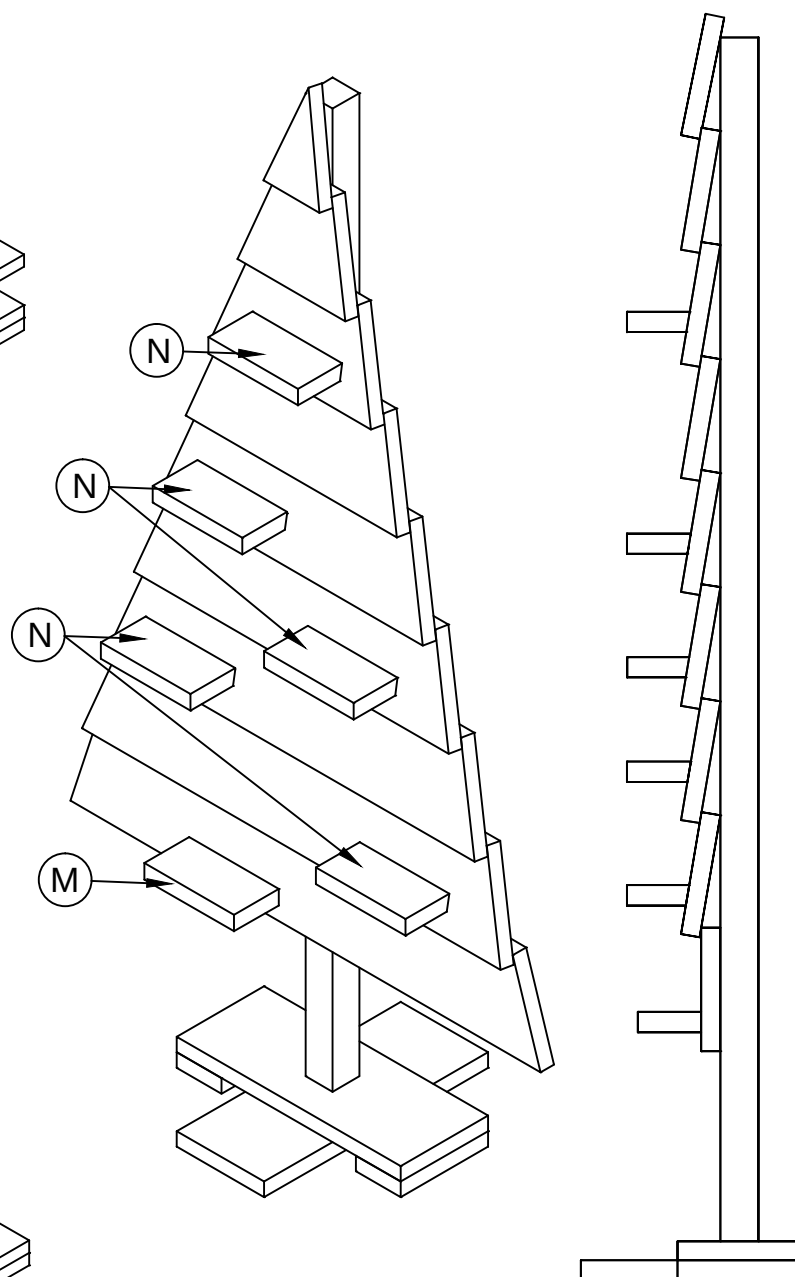
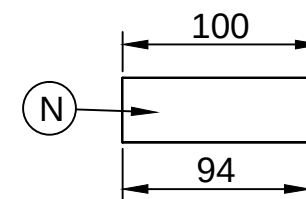
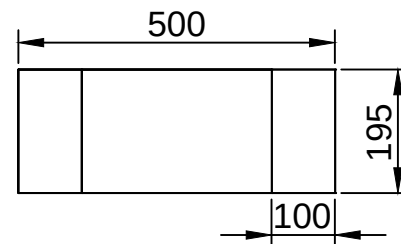
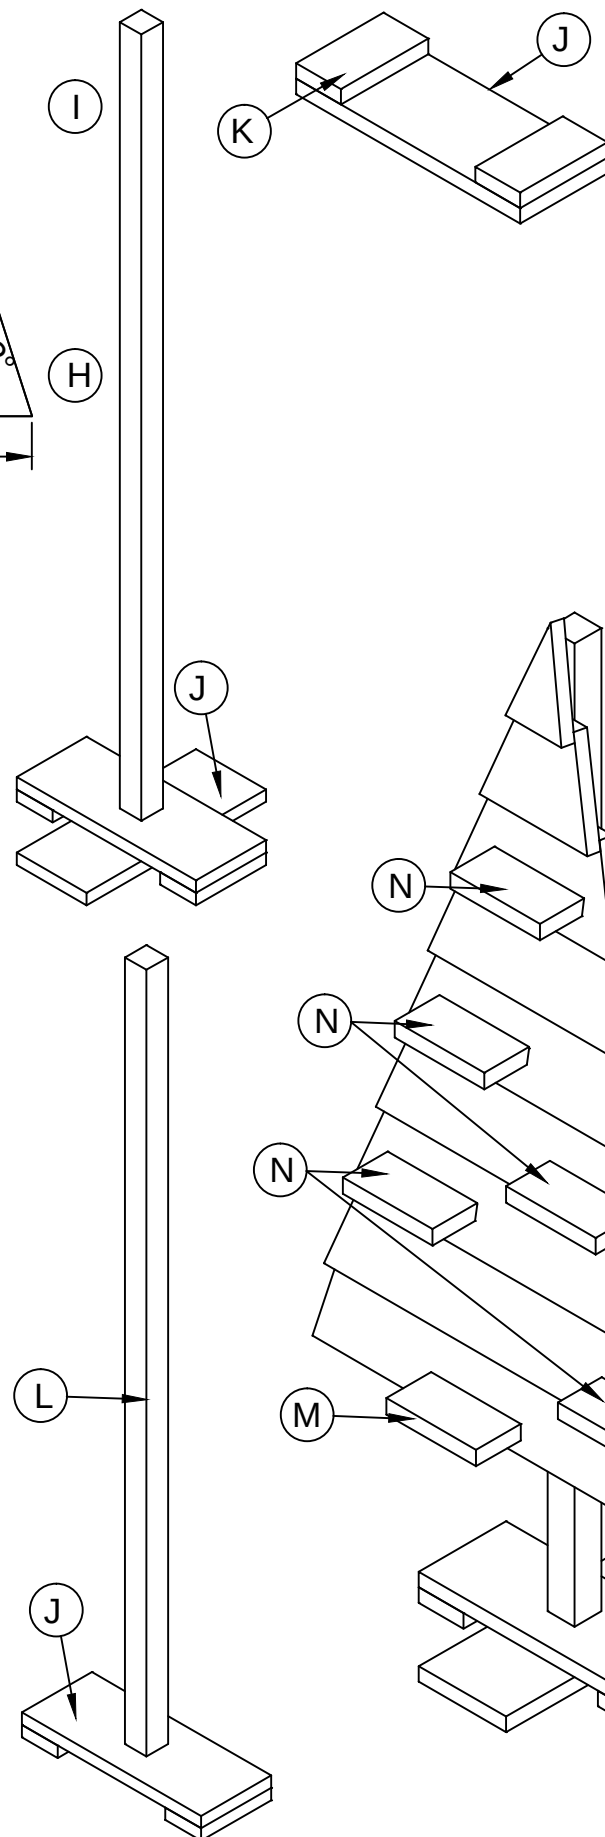
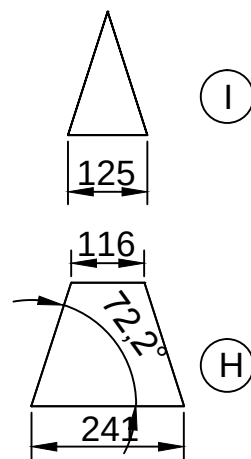


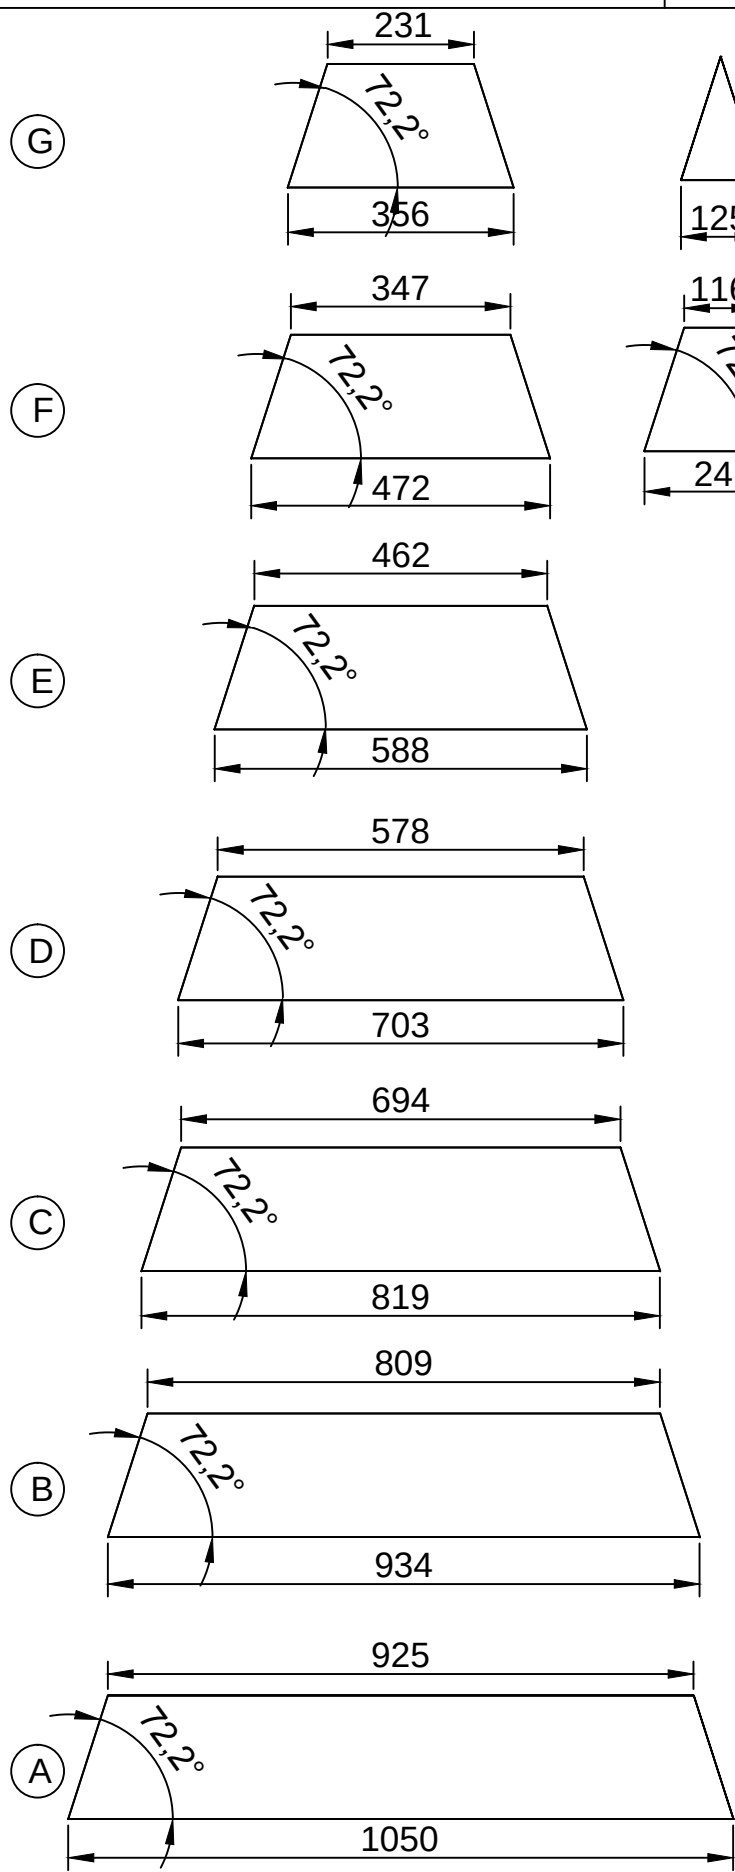

Item	Aantal	Materiaal	Dikte	Breedte	Lengte
A	1	Hardhout	30	195	1050
B	1	Hardhout	30	195	934
C	1	Hardhout	30	195	819
D	1	Hardhout	30	195	703
E	1	Hardhout	30	195	588
F	1	Hardhout	30	195	472
G	1	Hardhout	30	195	356
H	1	Hardhout	30	195	241
I	1	Hardhout	30	195	125
J	2	Hardhout	30	195	500
K	2	Hardhout	30	195	100
L	1	Hardhout	60	60	1900
M	1	Hardhout	30	195	100
N	5	Hardhout	30	195	100
RVS schroeven 5x50 voorboren					
getekend Fredsbouwtekeningen.nl					1 van 1
Kerstboom					A3