


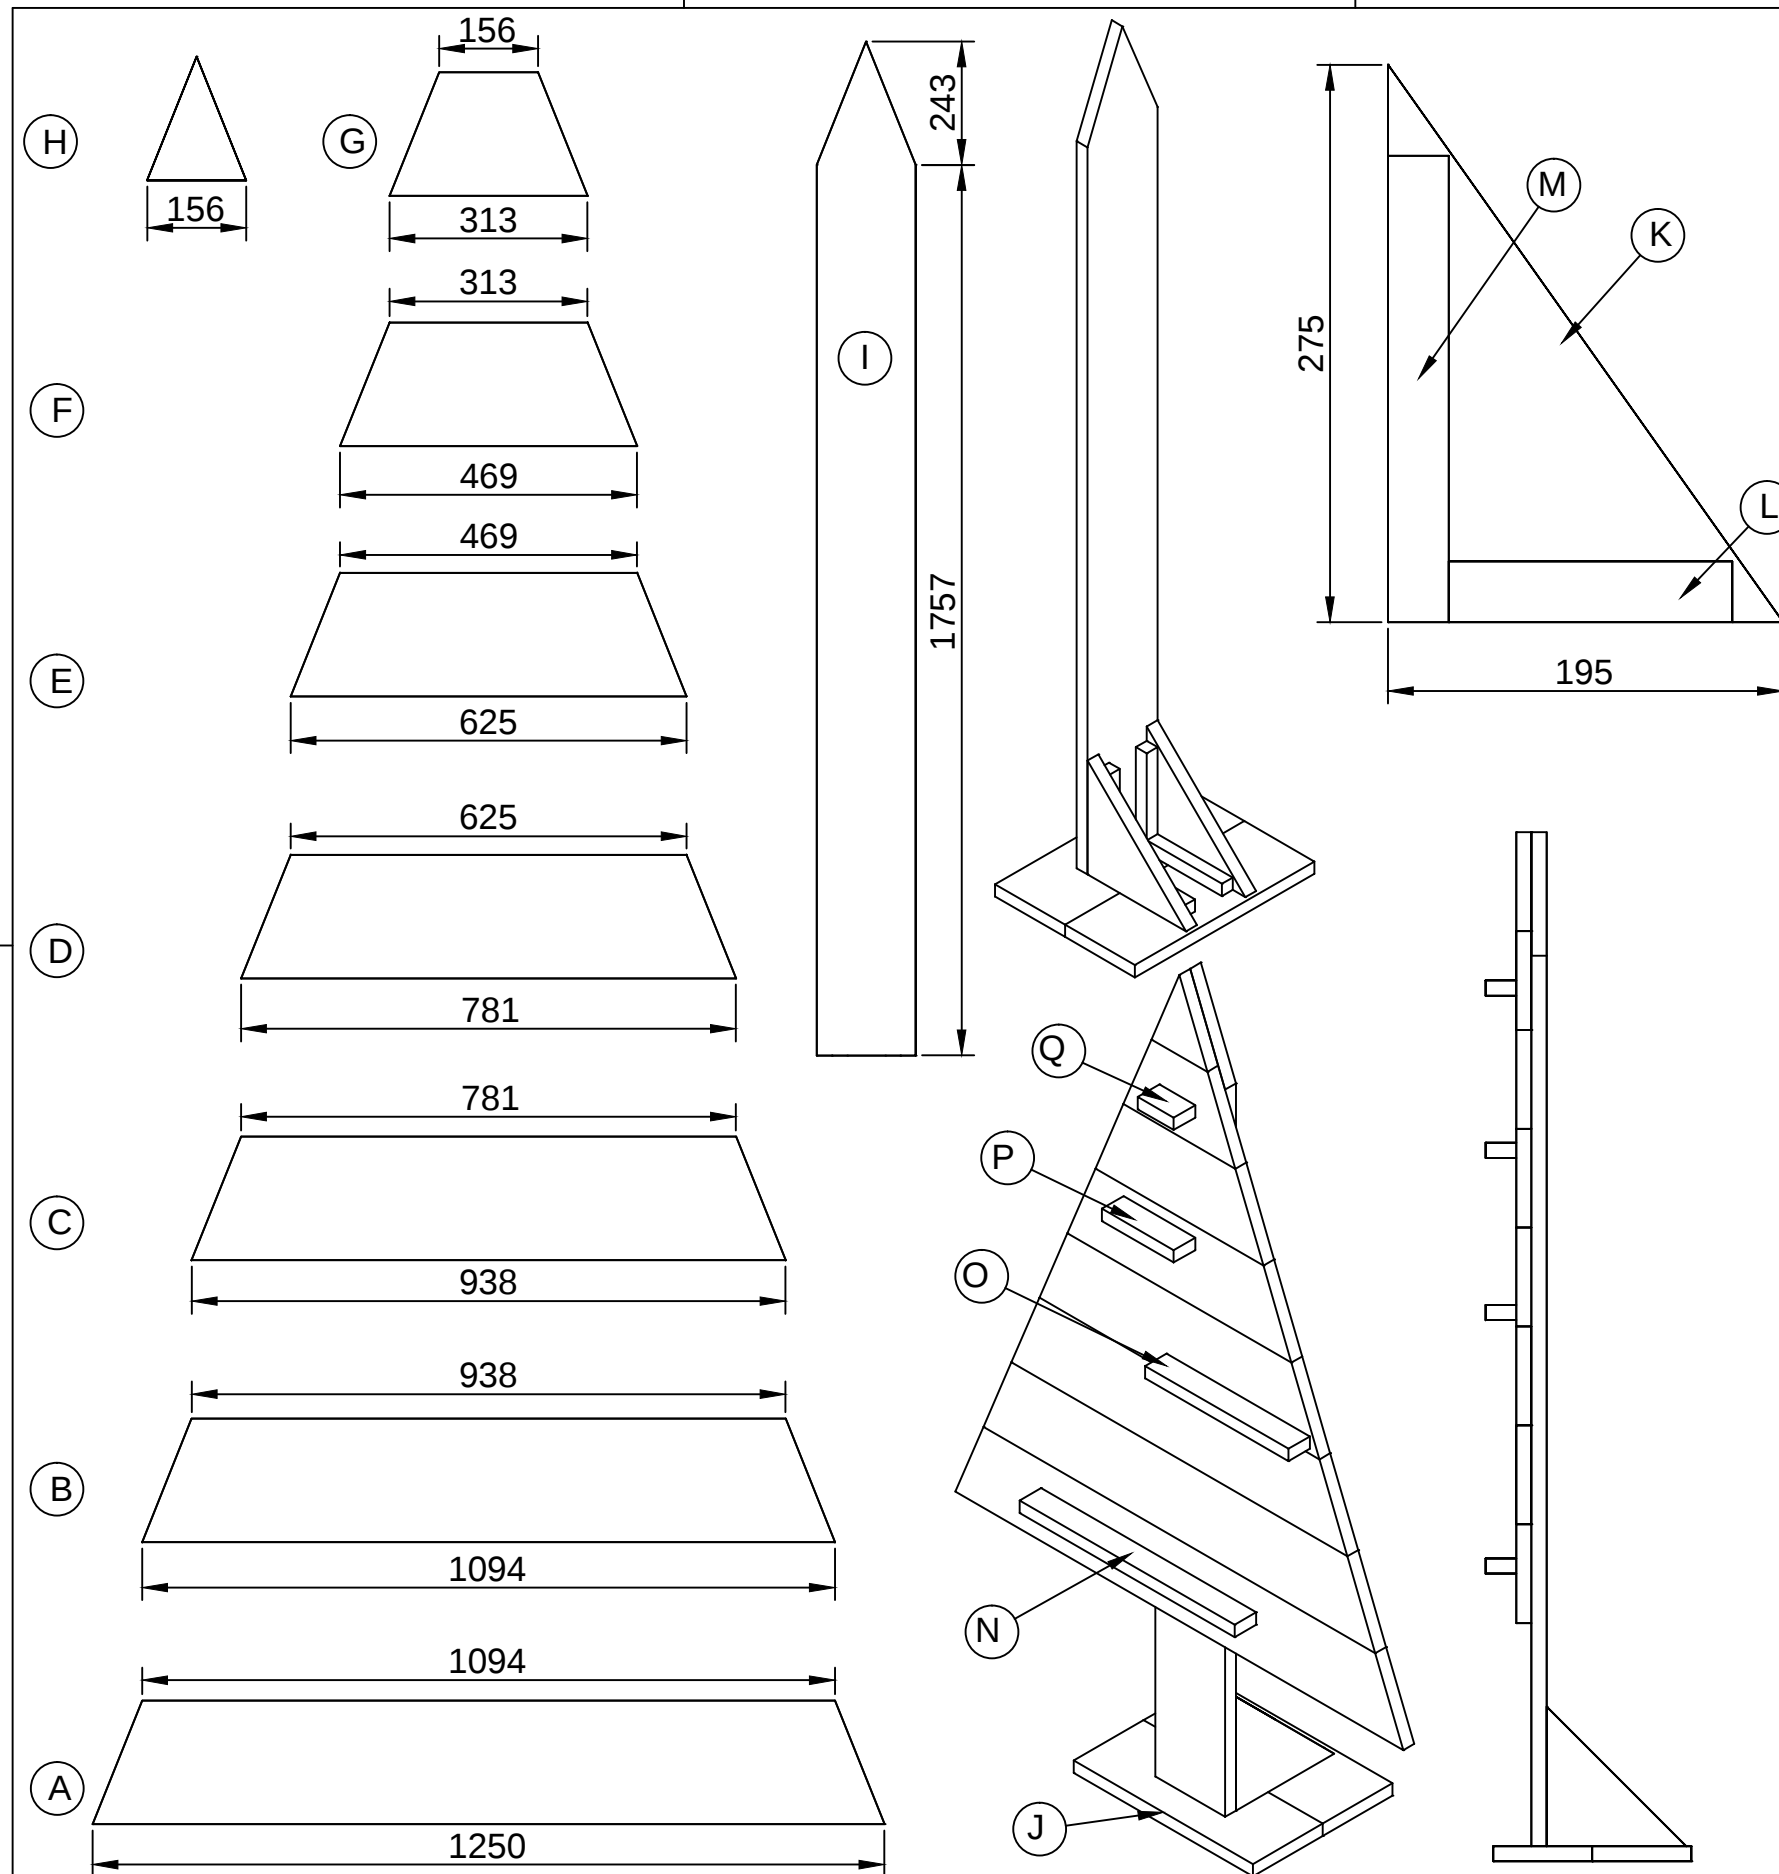

Item	Aantal	Materiaal	Dikte	Breedte	Lengte
A	1	Steigerhout	30	195	1250
B	1	Steigerhout	30	195	1094
C	1	Steigerhout	30	195	938
D	1	Steigerhout	30	195	781
E	1	Steigerhout	30	195	625
F	1	Steigerhout	30	195	469
G	1	Steigerhout	30	195	313
H	1	Steigerhout	30	195	156
I	1	Steigerhout	30	195	2000
J	2	Steigerhout	30	195	500
K	2	Steigerhout	30	195	275
L	1	Steigerhout	60	60	140
M	1	Steigerhout	30	195	230
N	1	Steigerhout	30	195	600
O	1	Steigerhout	30	60	400
P	1	Steigerhout	30	60	200
Q	1	Steigerhout	30	60	100
RVS schroeven 5x50 voorboren					
getekend				Fredsbouwtekeningen.nl	
Kerstboom type C				1 van 1	
				A3	