


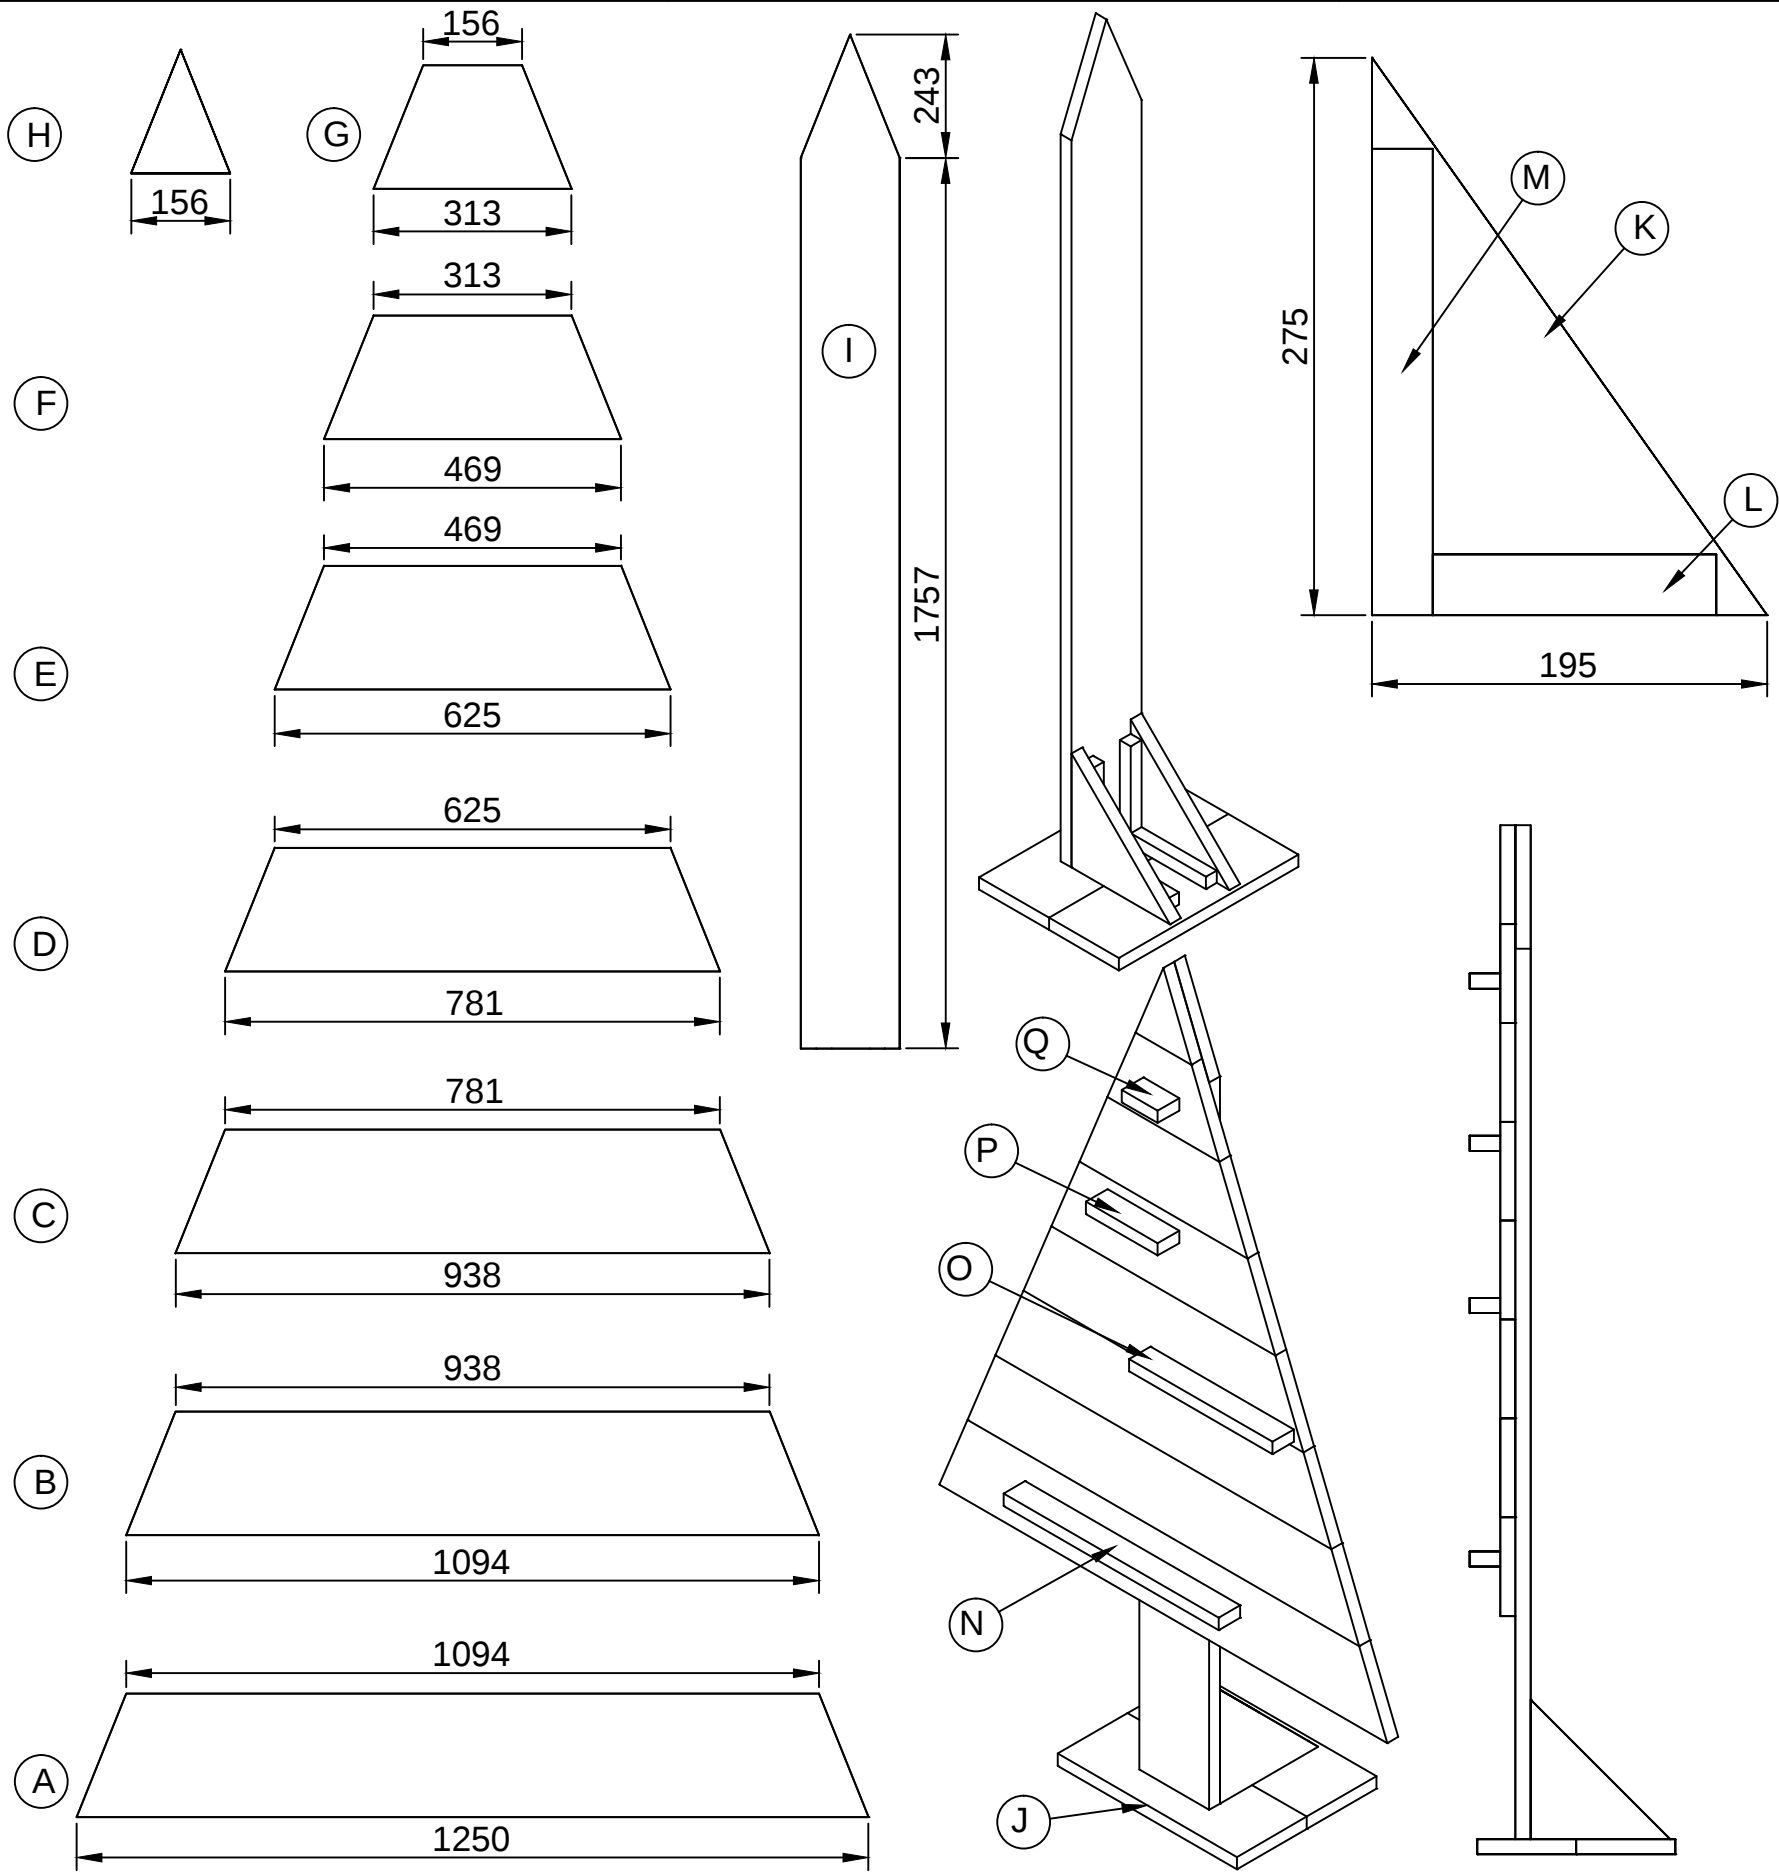

Item	Aantal	Materiaal	Dikte	Breedte	Lengte
A	1	Vuren	30	195	1250
B	1	Vuren	30	195	1094
C	1	Vuren	30	195	938
D	1	Vuren	30	195	781
E	1	Vuren	30	195	625
F	1	Vuren	30	195	469
G	1	Vuren	30	195	313
H	1	Vuren	30	195	156
I	1	Vuren	30	195	2000
J	2	Vuren	30	195	500
K	2	Vuren	30	195	275
L	1	Vuren	60	60	140
M	1	Vuren	30	195	230
N	1	Vuren	30	195	600
O	1	Vuren	30	60	400
P	1	Vuren	30	60	200
Q	1	Vuren	30	60	100
RVS schroeven 5x50 voorboren					
getekend Fredsbouwtekeningen.nl					1 van 1
Kerstboom type C					A3