


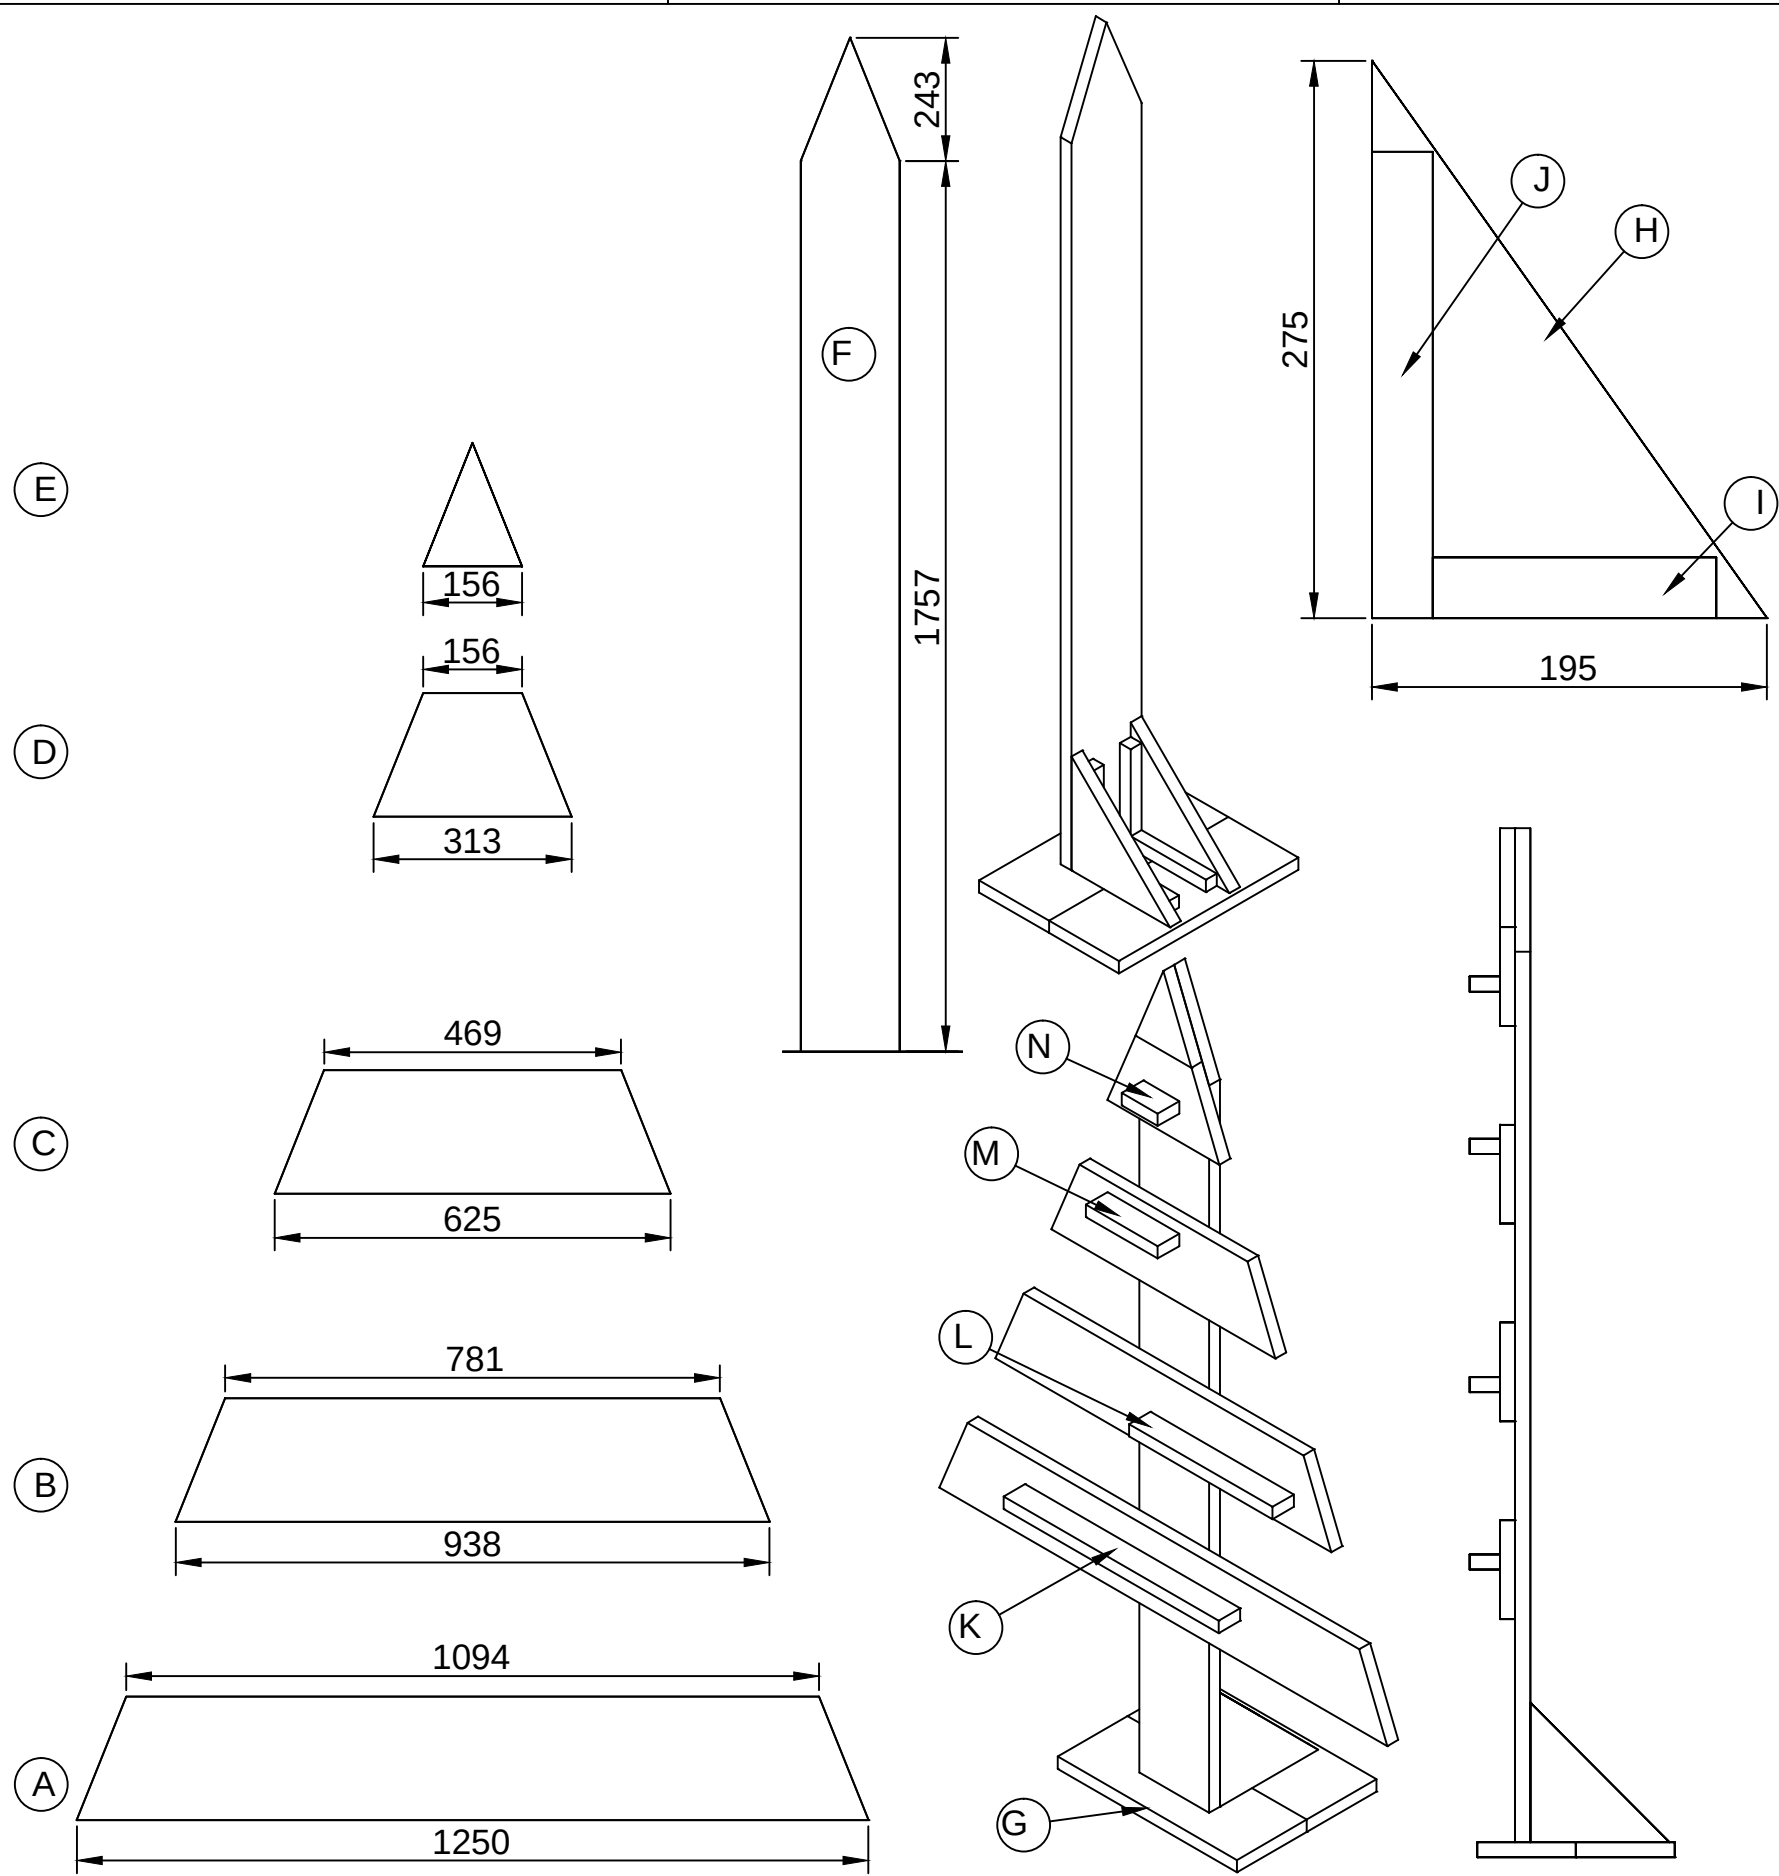

Item	Aantal	Materiaal	Dikte	Breedte	Lengte
A	1	Vuren	30	195	1250
B	1	Vuren	30	195	938
C	1	Vuren	30	195	625
D	1	Vuren	30	195	313
E	1	Vuren	30	195	156
F	1	Vuren	30	195	2000
G	2	Vuren	30	195	500
H	2	Vuren	30	195	275
I	1	Vuren	60	60	140
J	1	Vuren	30	195	230
K	1	Vuren	30	195	600
L	1	Vuren	30	60	400
M	1	Vuren	30	60	200
N	1	Vuren	30	60	100
RVS schroeven 5x50 voorboren					
getekend				Fredsbouwtekeningen.nl	
Kerstboom type D				1 van 1	
				A3	