

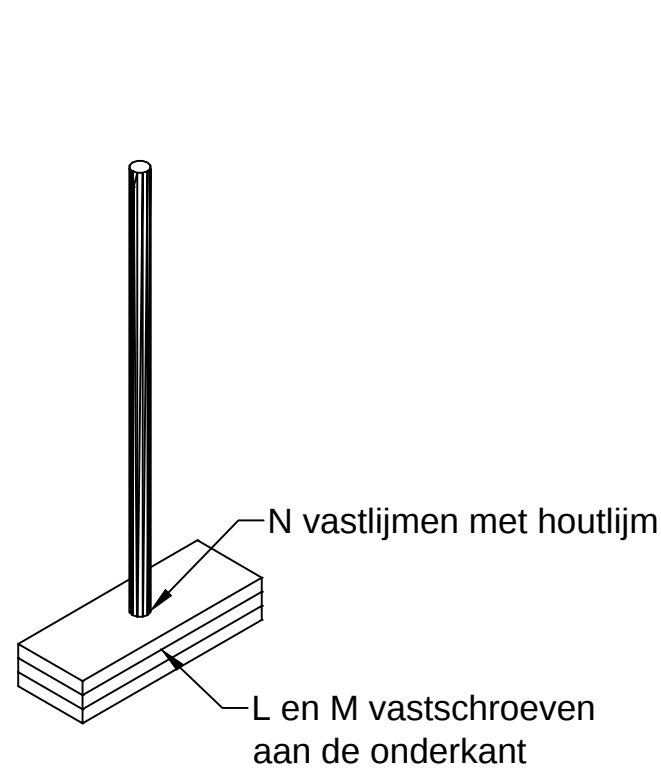


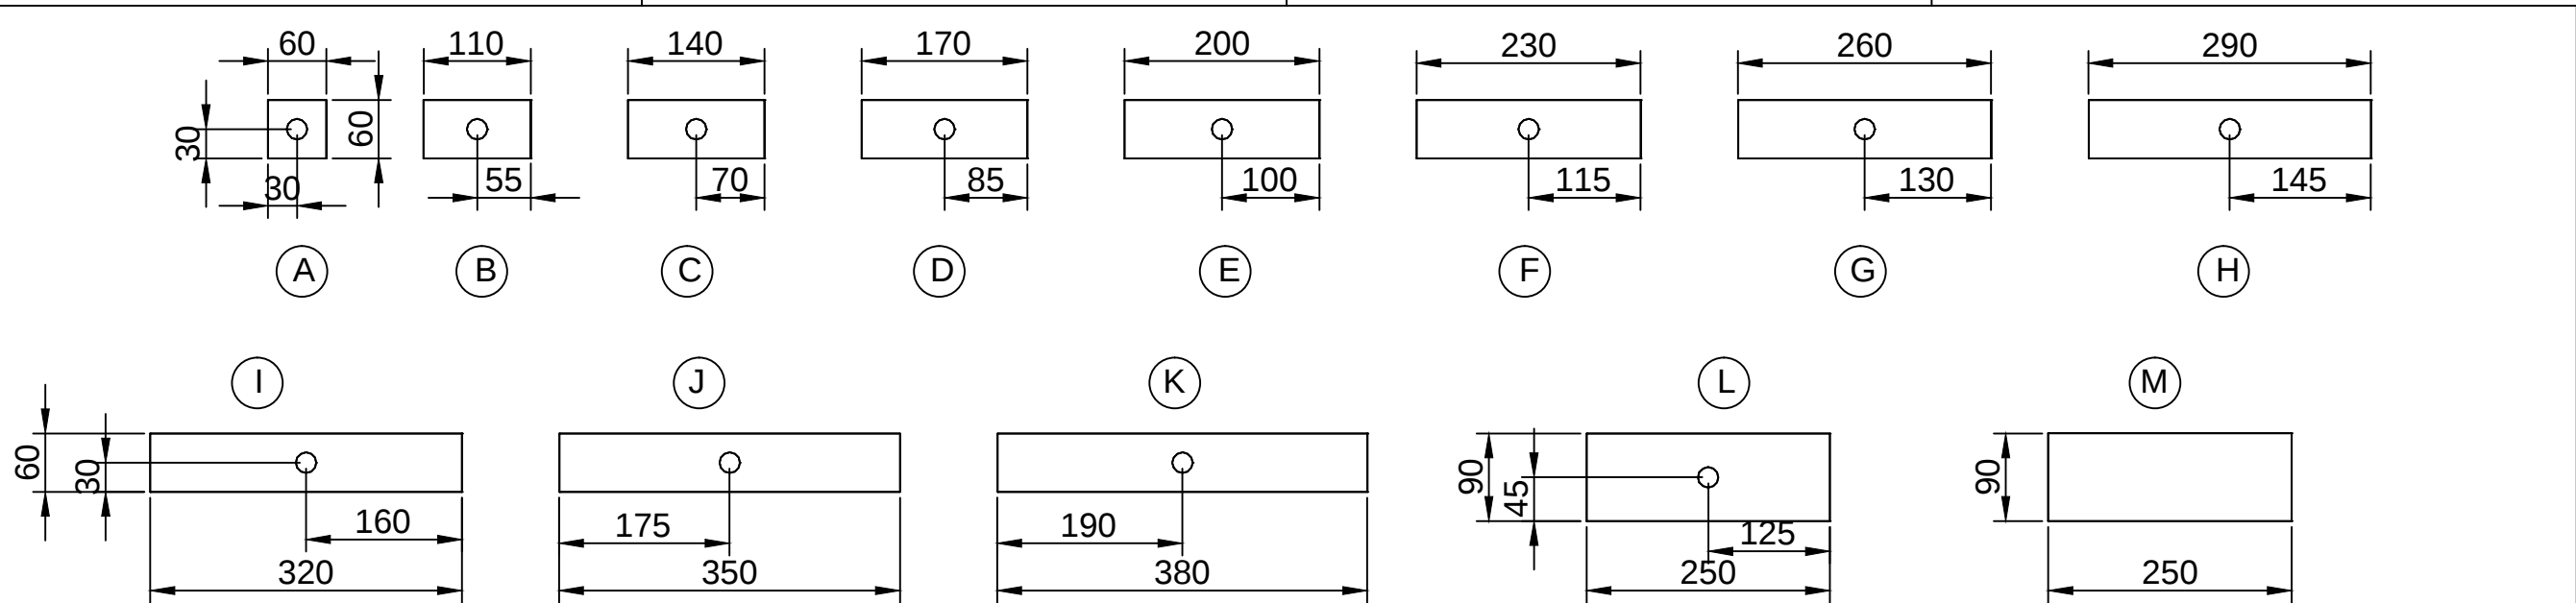

ITEM L, M en N

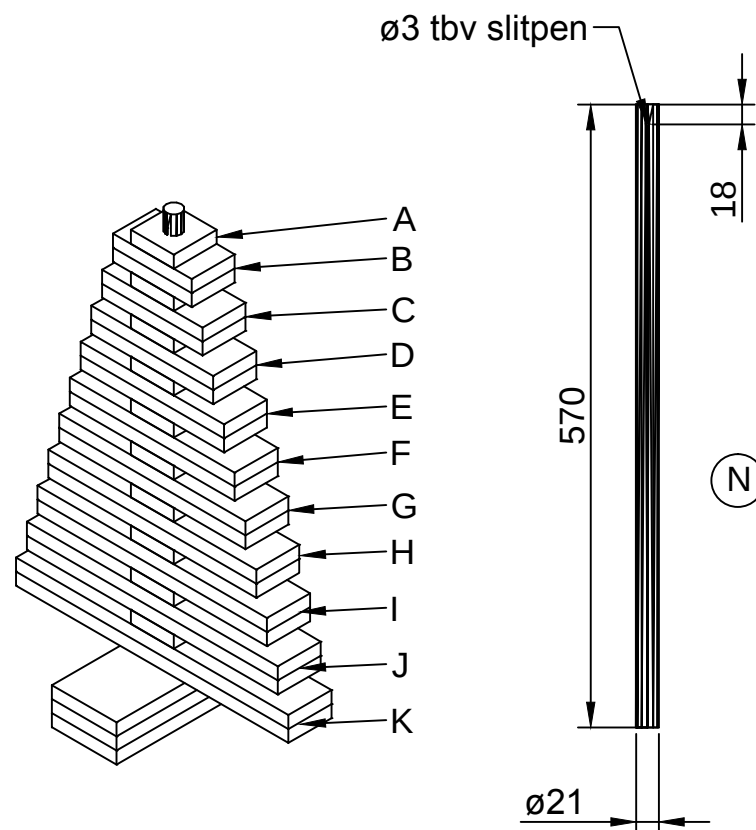

ITEM A t/m K: Gaten Ø25mm doorboren
ITEM L: Gaten Ø21mm doorboren

Item	Aantal	Materiaal	Dikte	Breedte	Lengte
A	10	Vuren	17	60	60
B	2	Vuren	17	60	110
C	2	Vuren	17	60	140
D	2	Vuren	17	60	170
E	2	Vuren	17	60	200
F	2	Vuren	17	60	230
G	2	Vuren	17	60	260
H	2	Vuren	17	60	290
I	2	Vuren	17	60	320
J	2	Vuren	17	60	350
K	2	Vuren	17	60	380
L	2	Vuren	17	90	250
M	1	Vuren	17	90	250
N	1	Vuren	ø21		570
O	1	Splitpen ø1,5			
6x RVS schroeven 4x45 voorboren					
getekend		Fredsbouwtekeningen.nl			1 van 1
Kerstboom					A3