


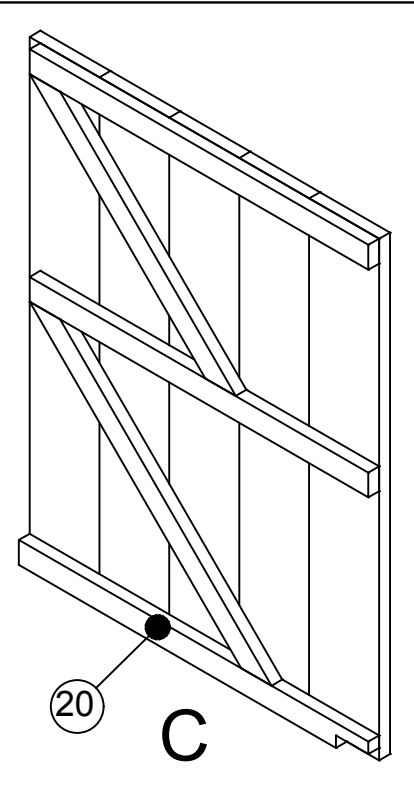
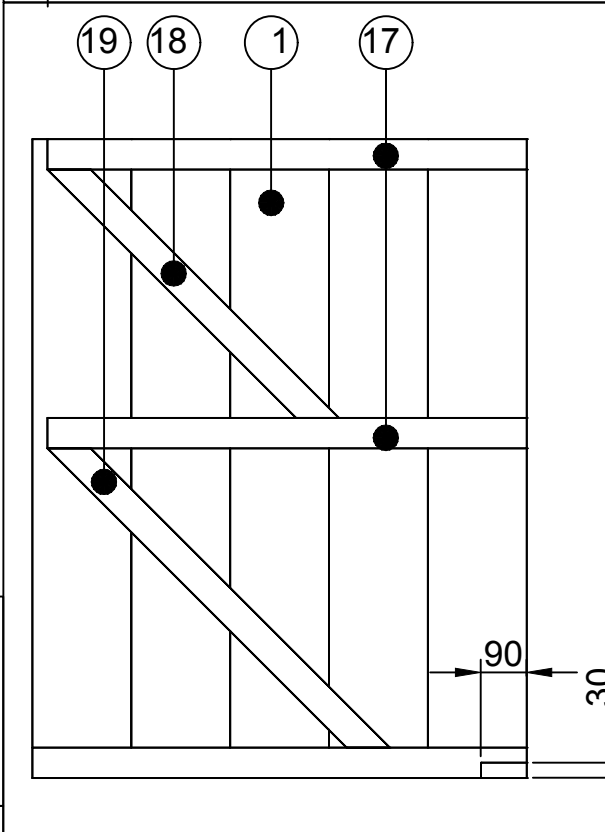
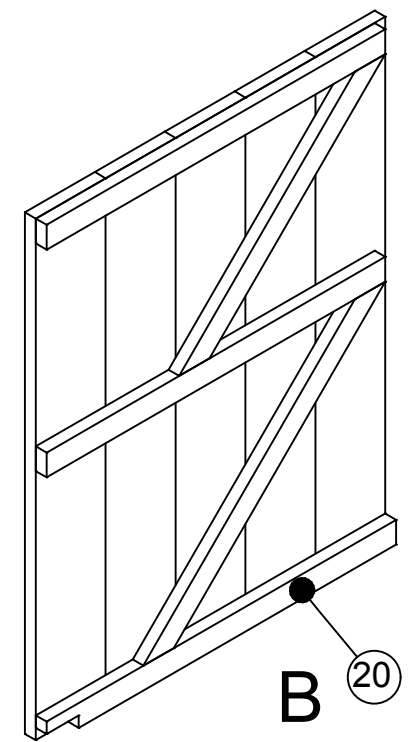
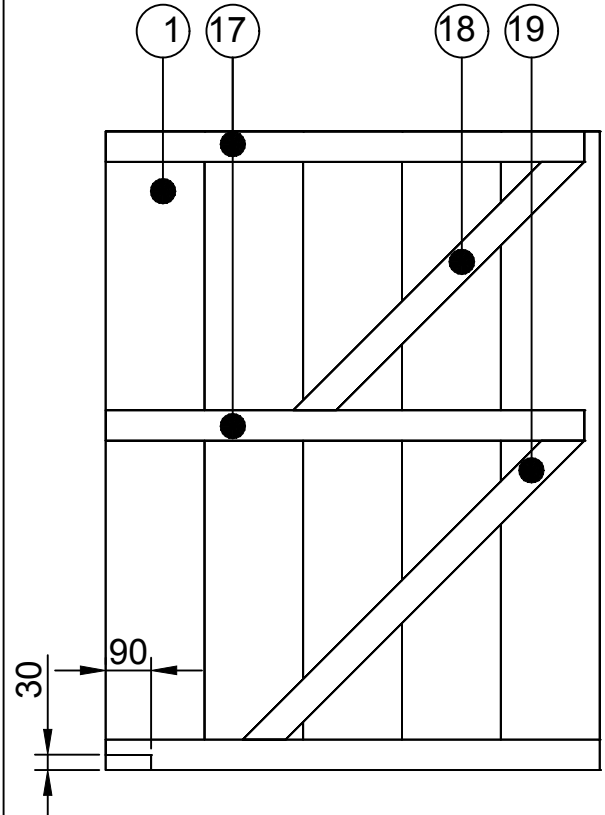
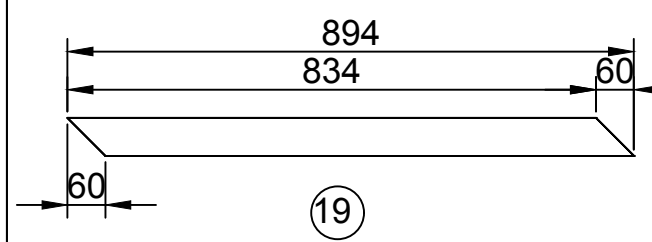
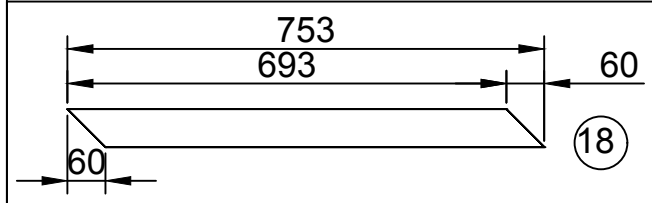
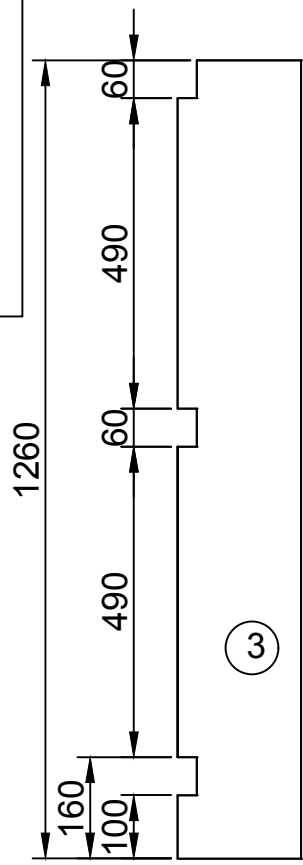
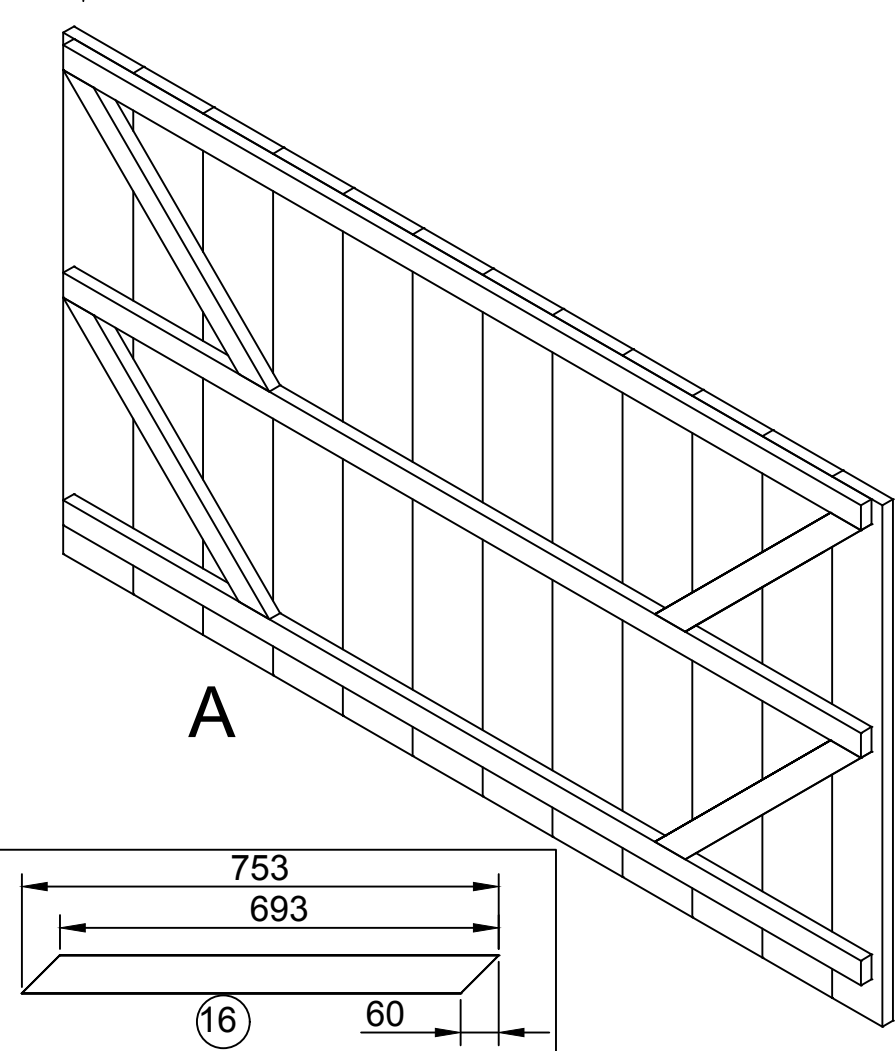
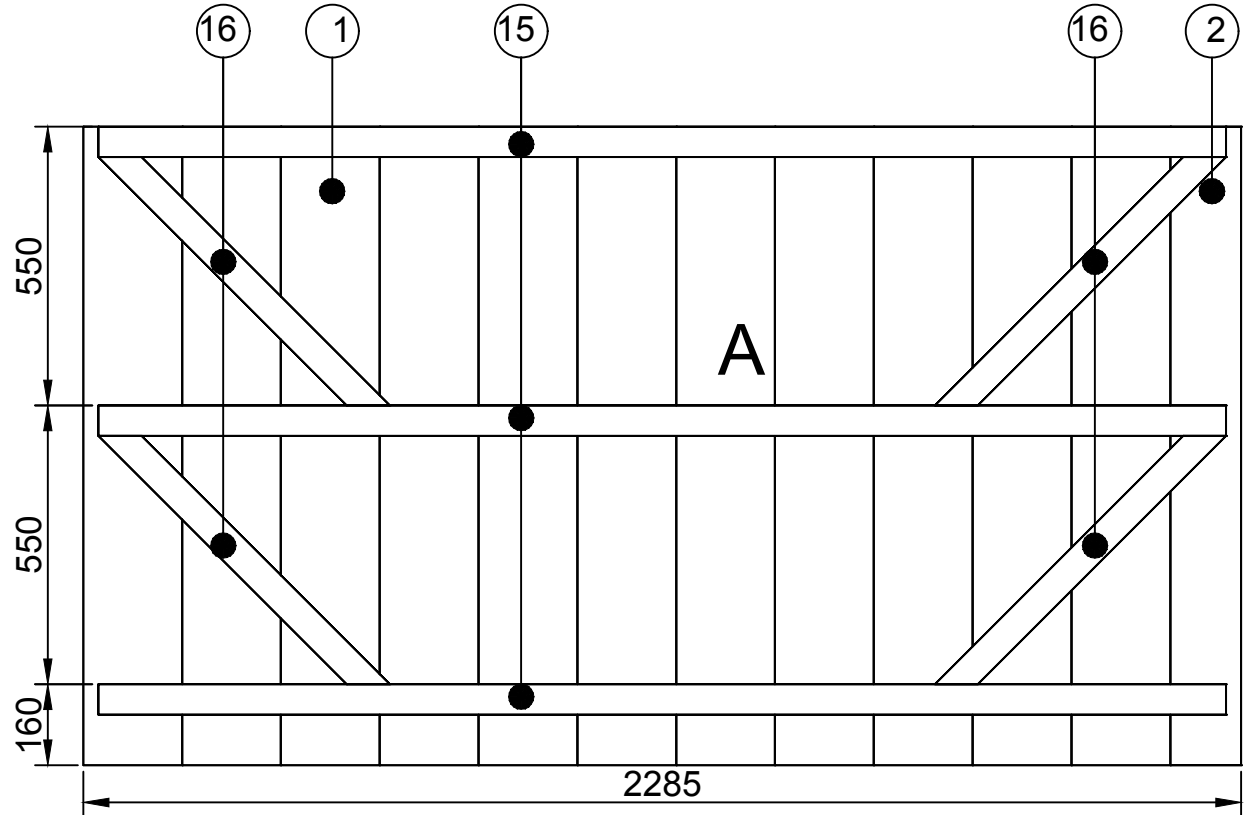
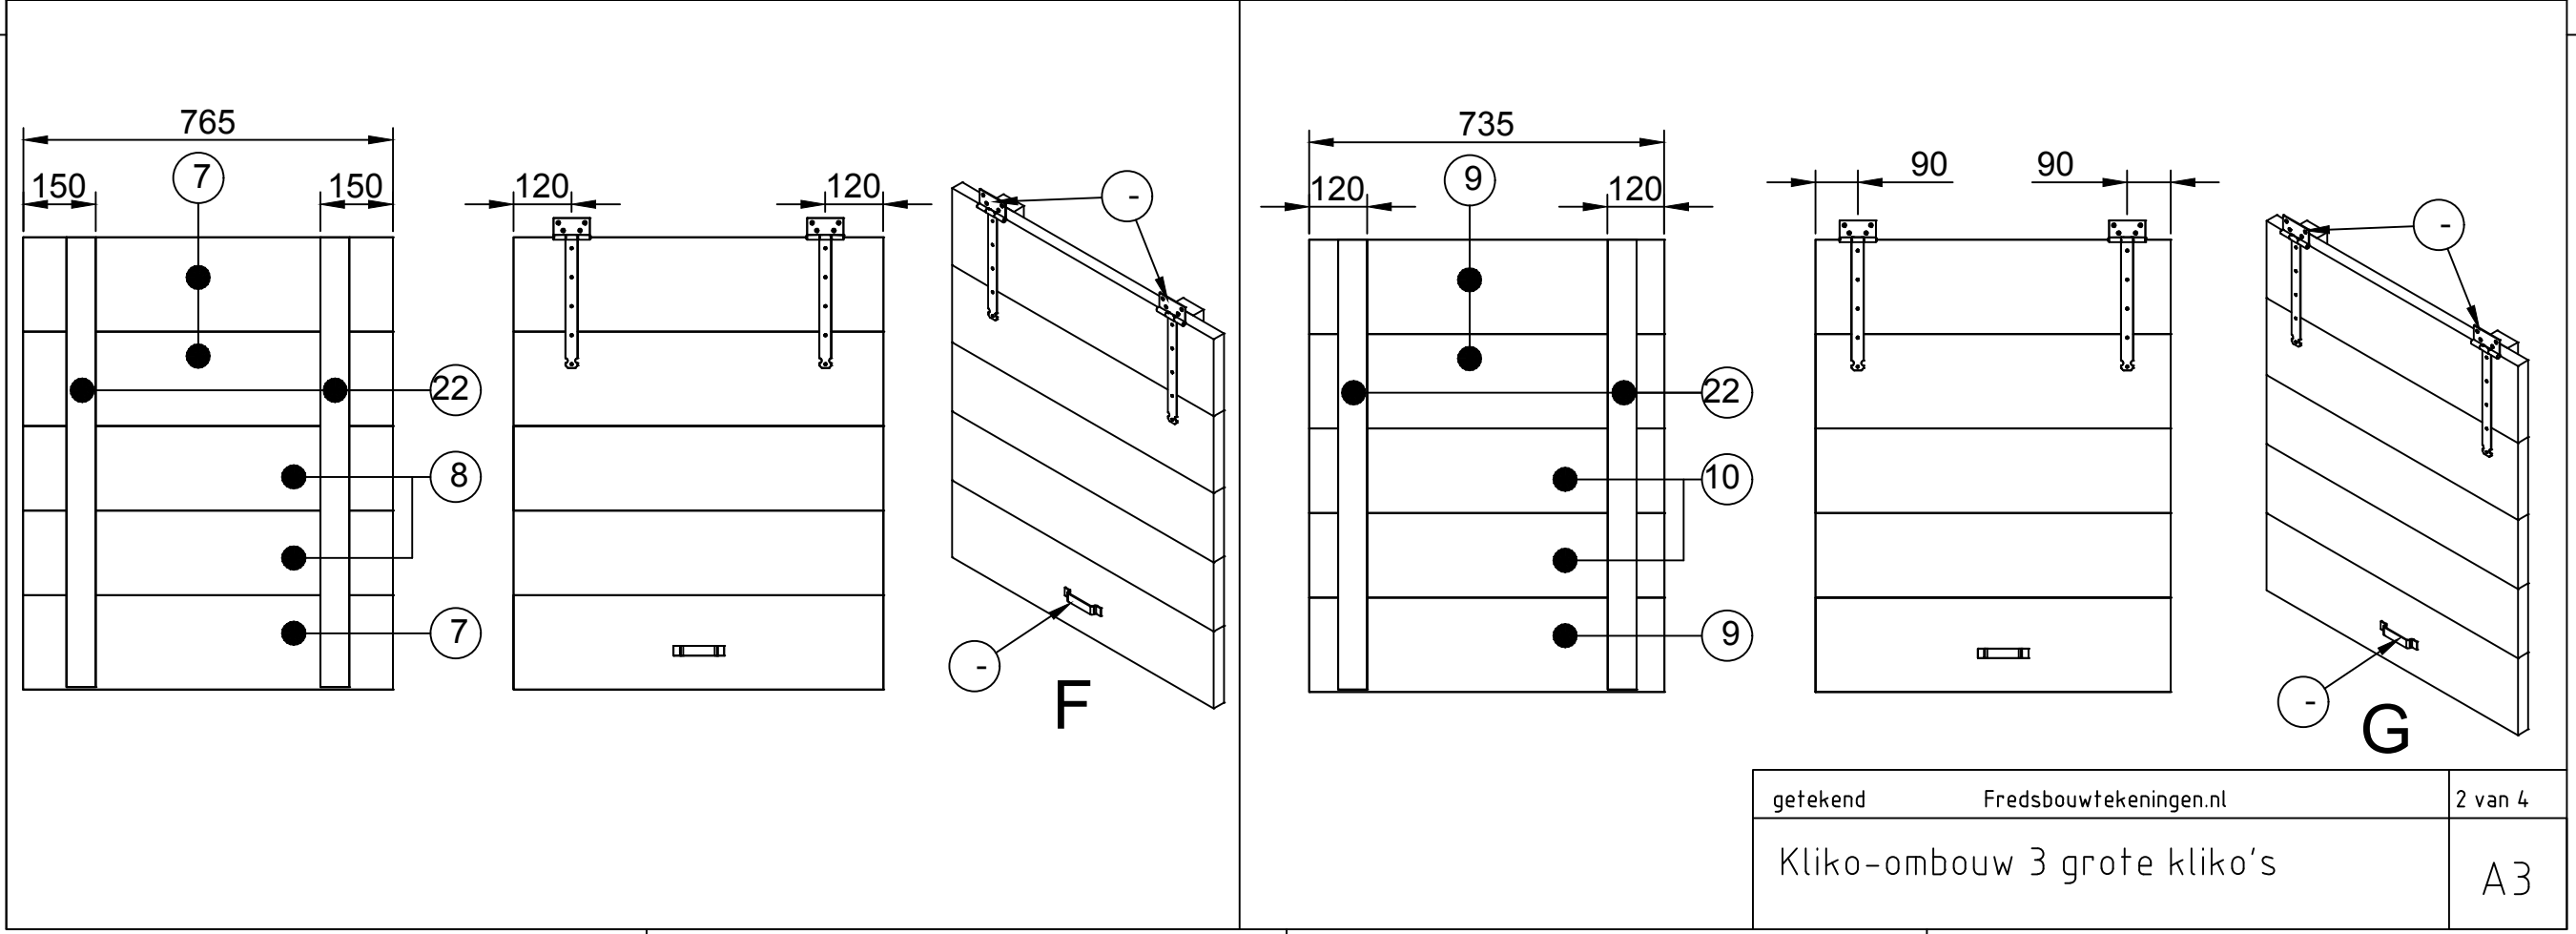
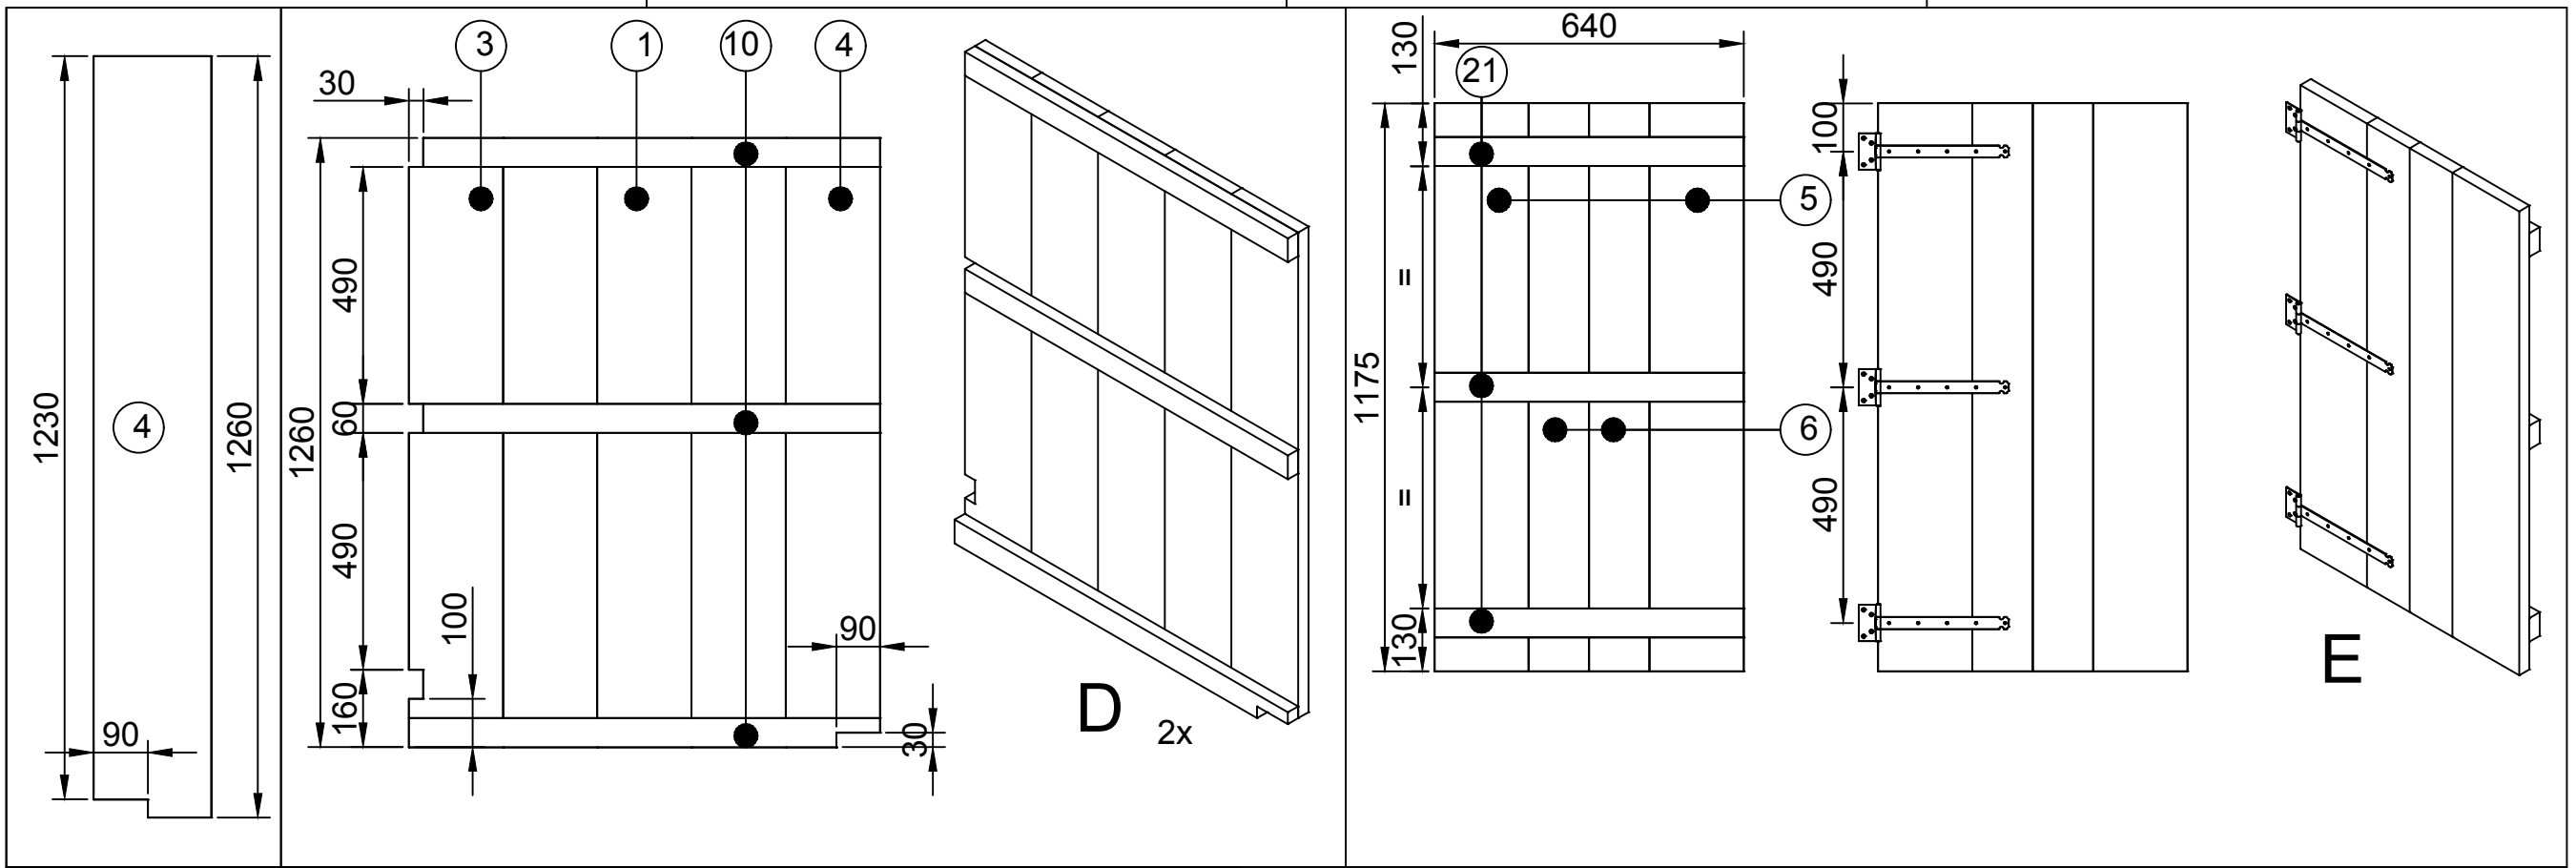
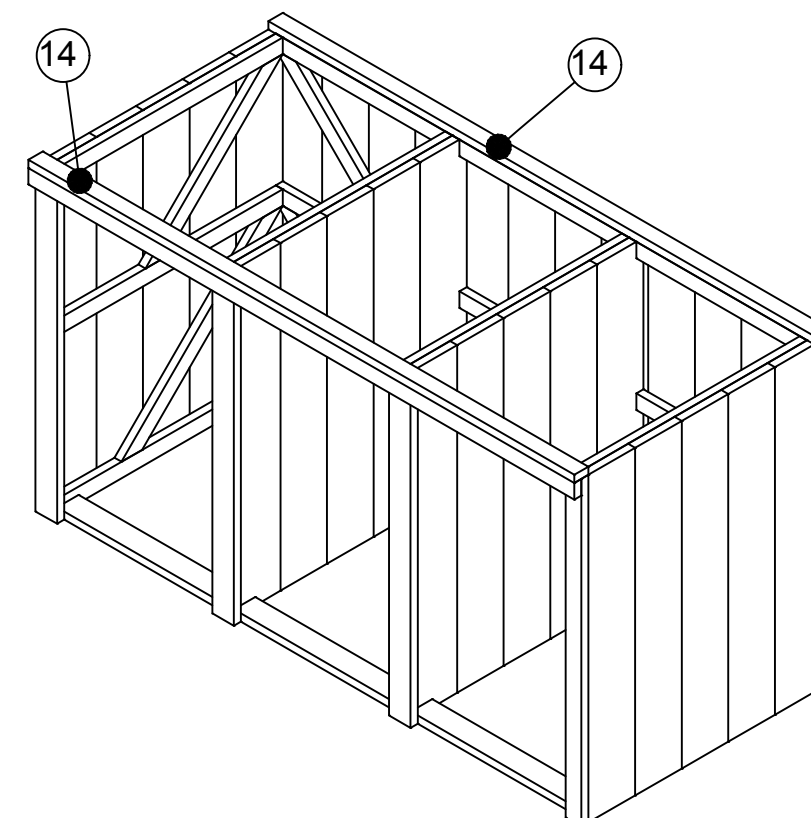
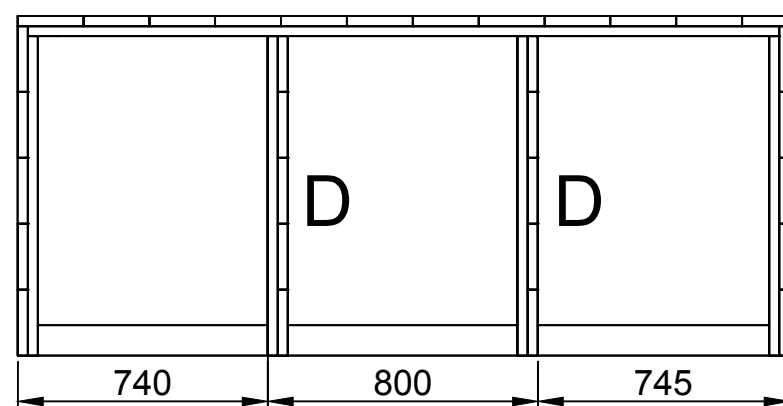
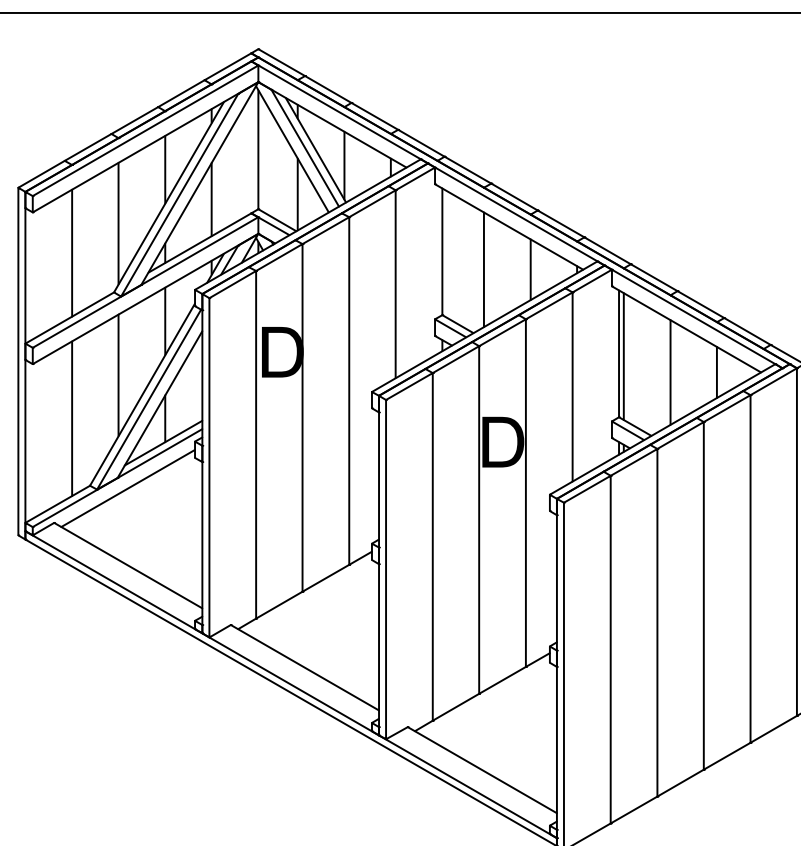




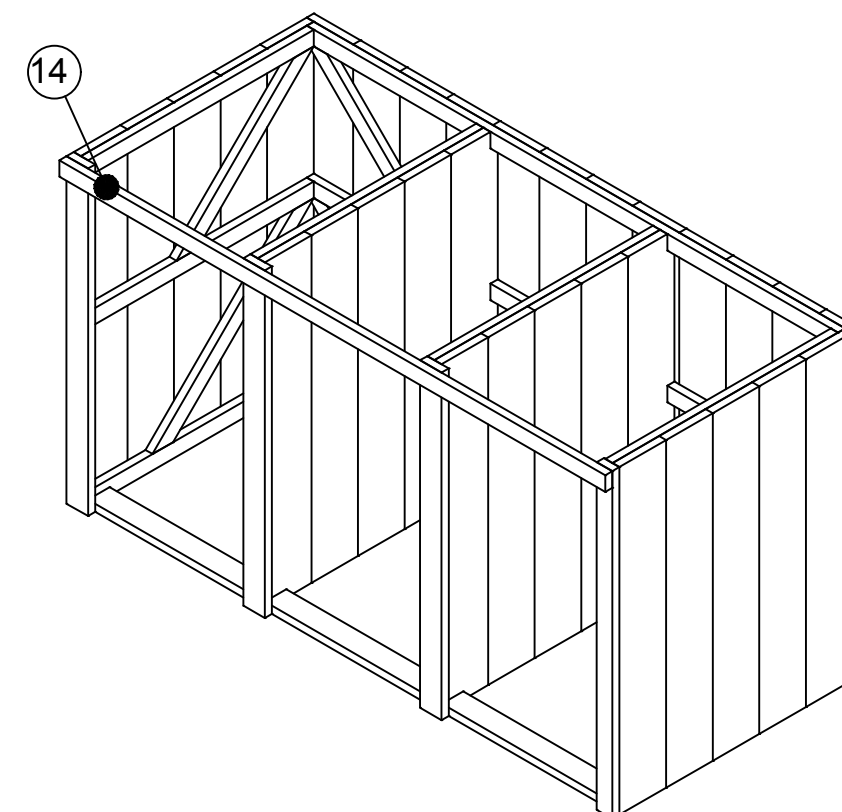


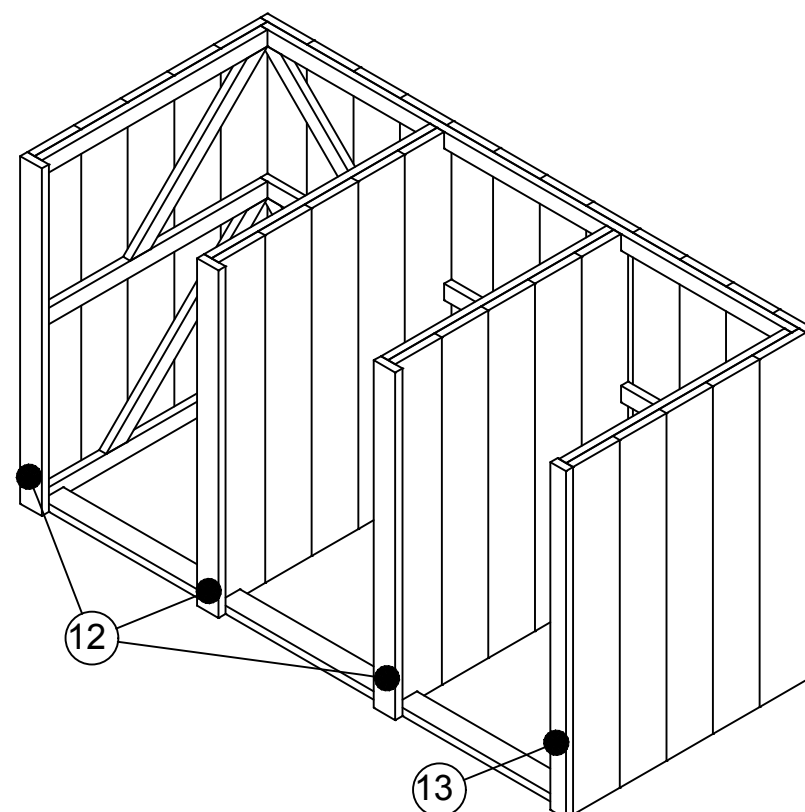

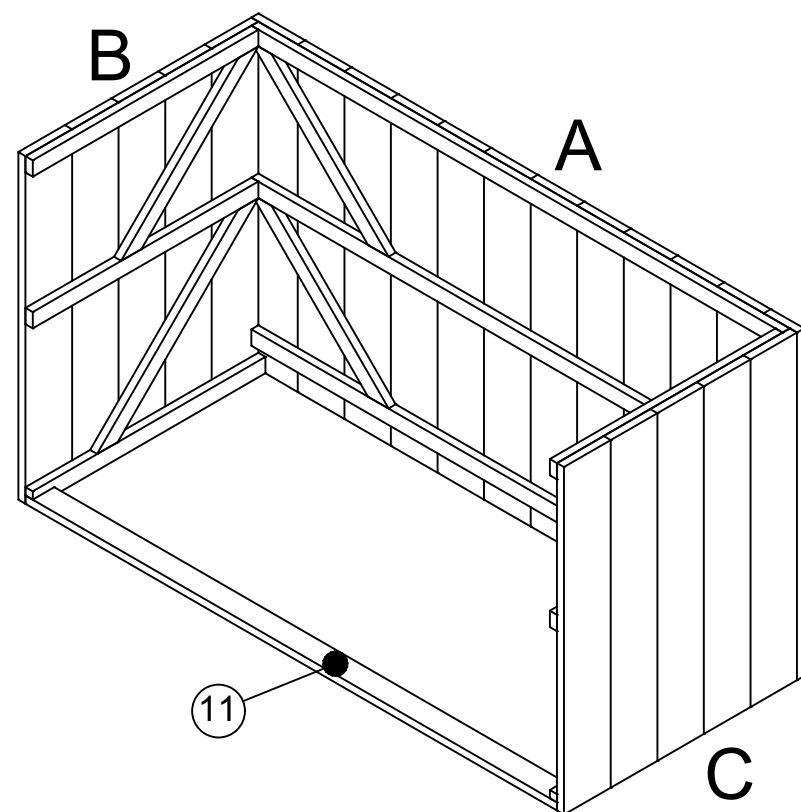

getekend	Fredsbouwtekeningen.nl	3 van 4
Kliko-ombouw 3 grote kliko's		A3

Item	Aantal	Materiaal	Dikte	Breedte	Lengte
1	27	Hardhout	30	200	1260
2	1	Hardhout	30	85	1260
3	2	Hardhout	30	200	1260
4	2	Hardhout	30	200	1260
5	6	Hardhout	30	200	1170
6	6	Hardhout	30	120	1170
7	6	Hardhout	30	200	765
8	4	Hardhout	30	180	765
9	3	Hardhout	30	200	735
10	2	Hardhout	30	180	735
11	1	Hardhout	30	90	2225
12	3	Hardhout	30	90	1260
13	1	Hardhout	30	65	1260
14	3	Hardhout	30	60	2285
15	3	Hardhout	30	60	2225
16	4	Hardhout	30	60	753
17	10	Hardhout	30	60	970
18	2	Hardhout	30	60	753
19	2	Hardhout	30	60	894
20	2	Hardhout	30	60	1000
21	9	Hardhout	30	60	640
22	6	Hardhout	30	60	955
23	15	T-Heng L270			
24	3	Handvat			
25	3	Schuifslot			
RVS schroeven 5x50 (voorboren)					
RVS schroeven 4x30 (voorboren)					

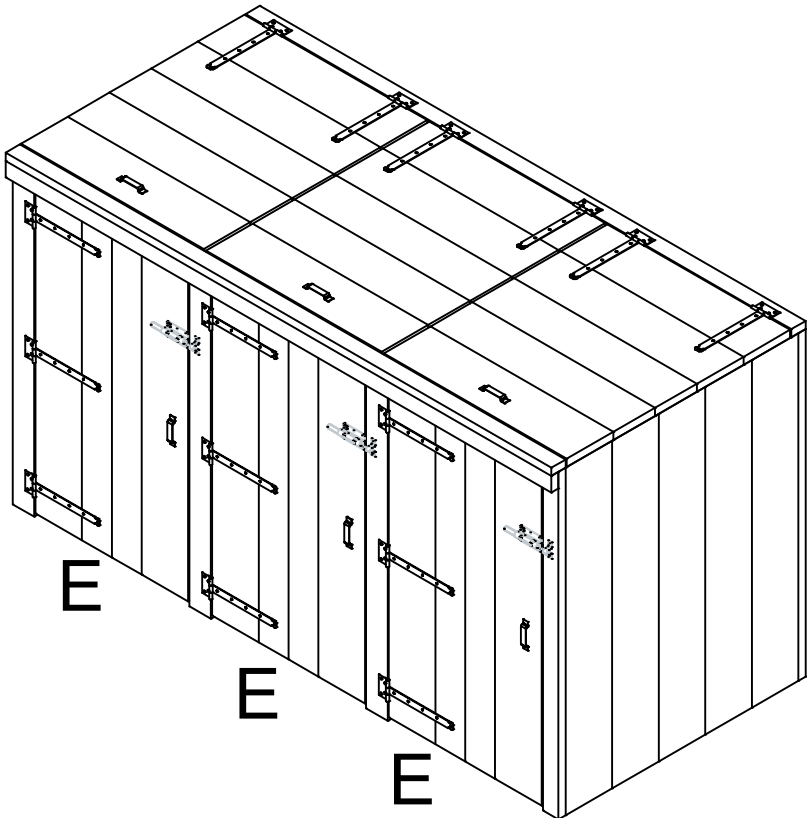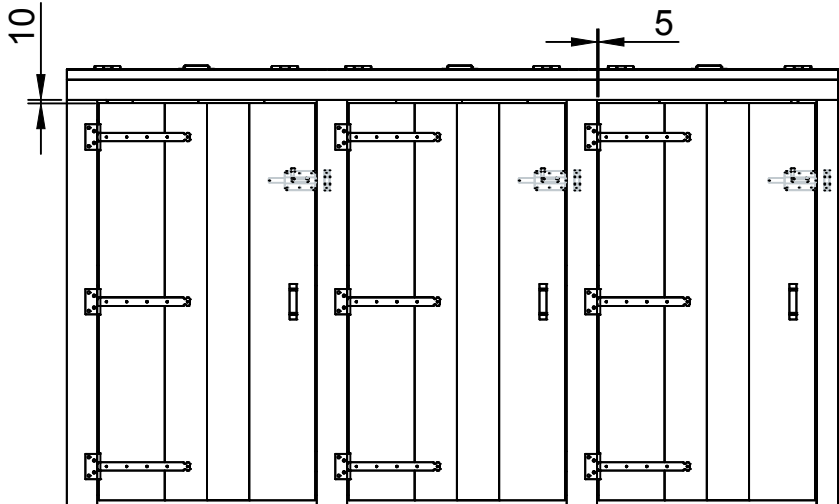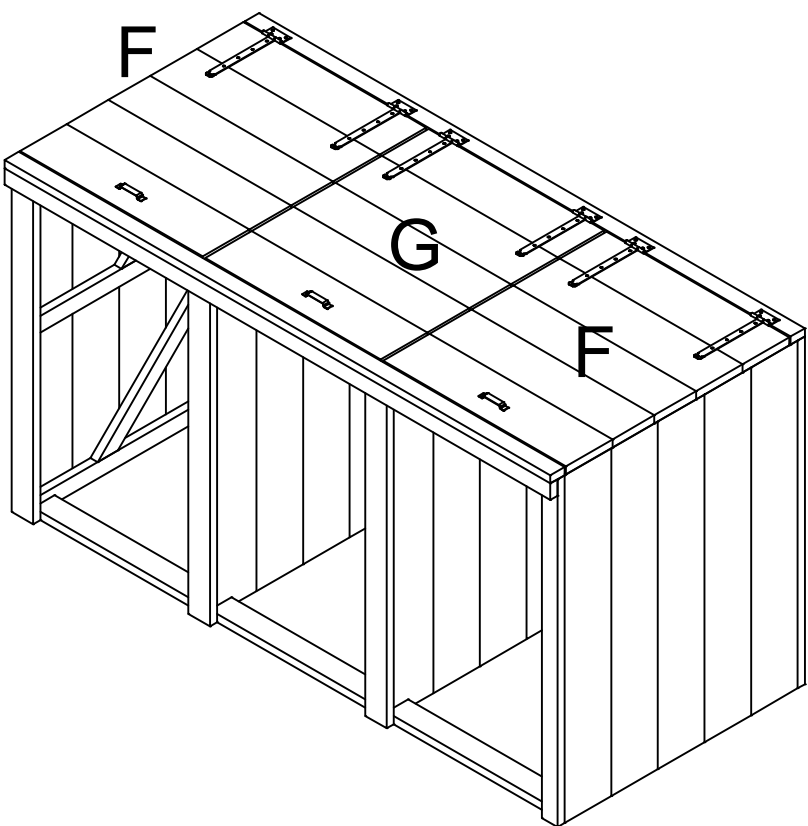

getekend	Fredsbouwtekeningen.nl	4 van 4
Kliko-ombouw 3 grote kliko's		A3