


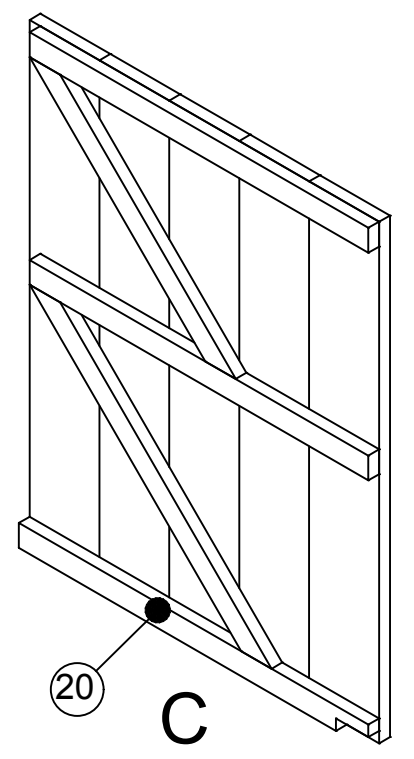
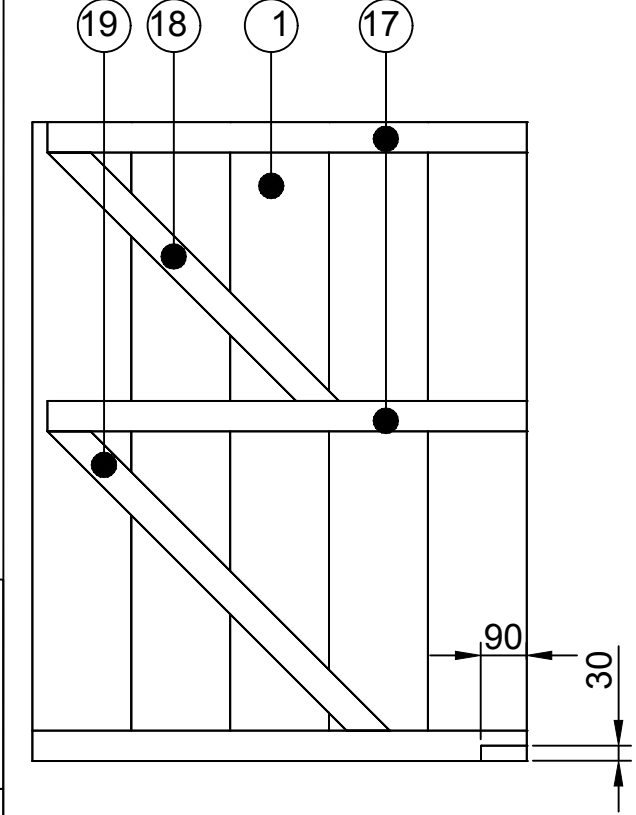
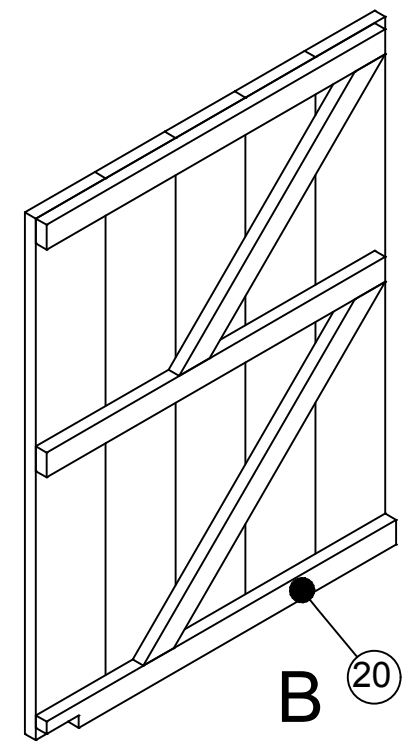
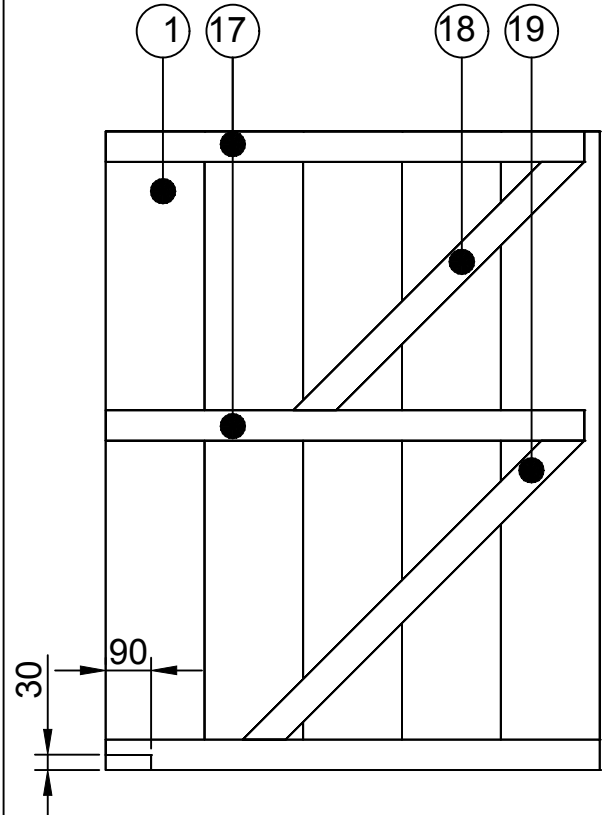
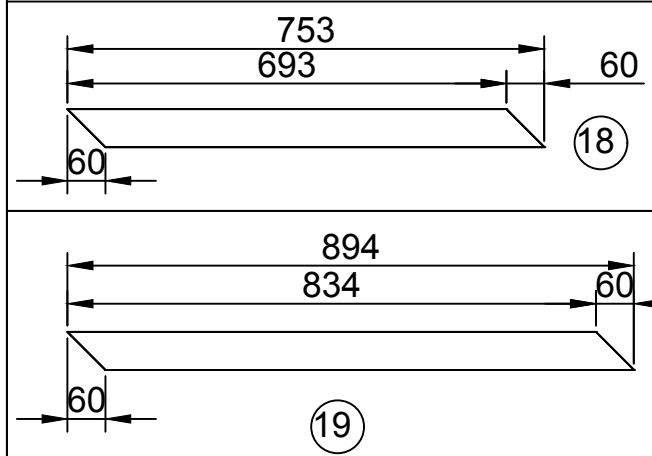
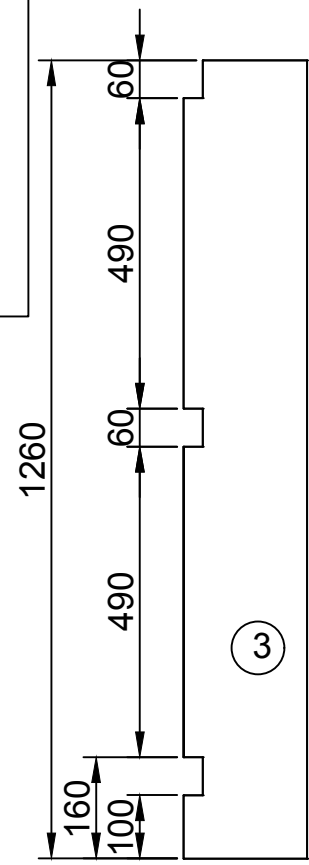
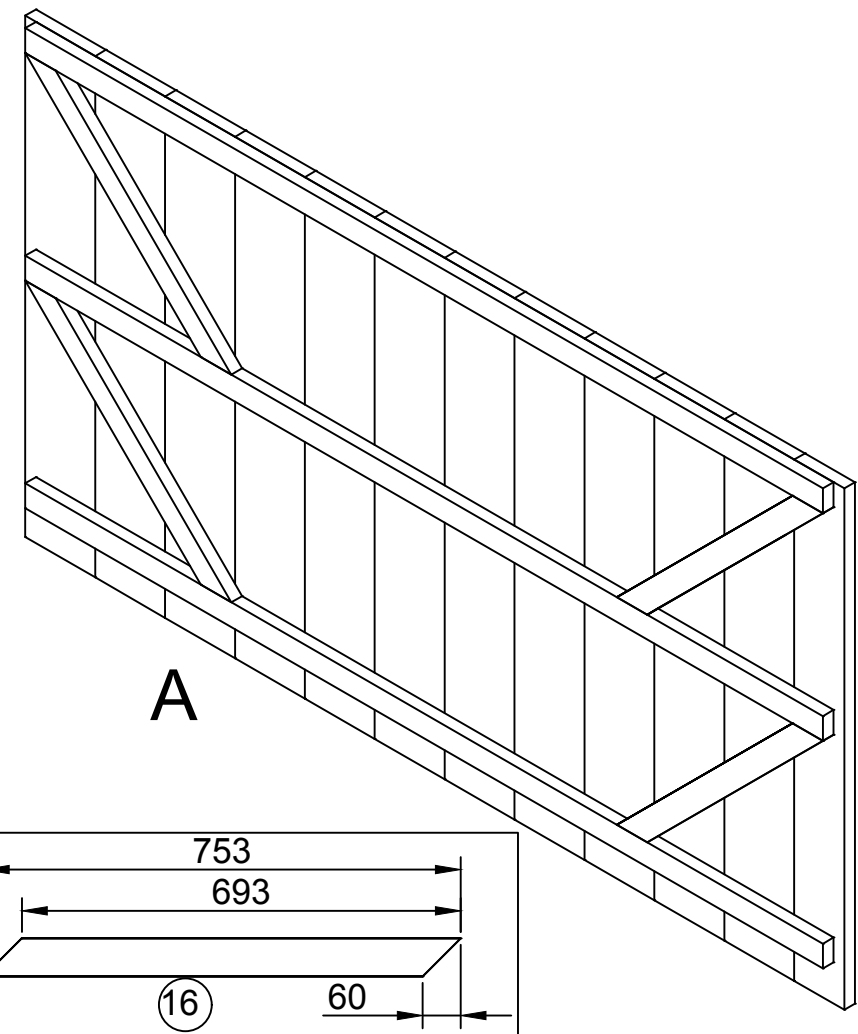
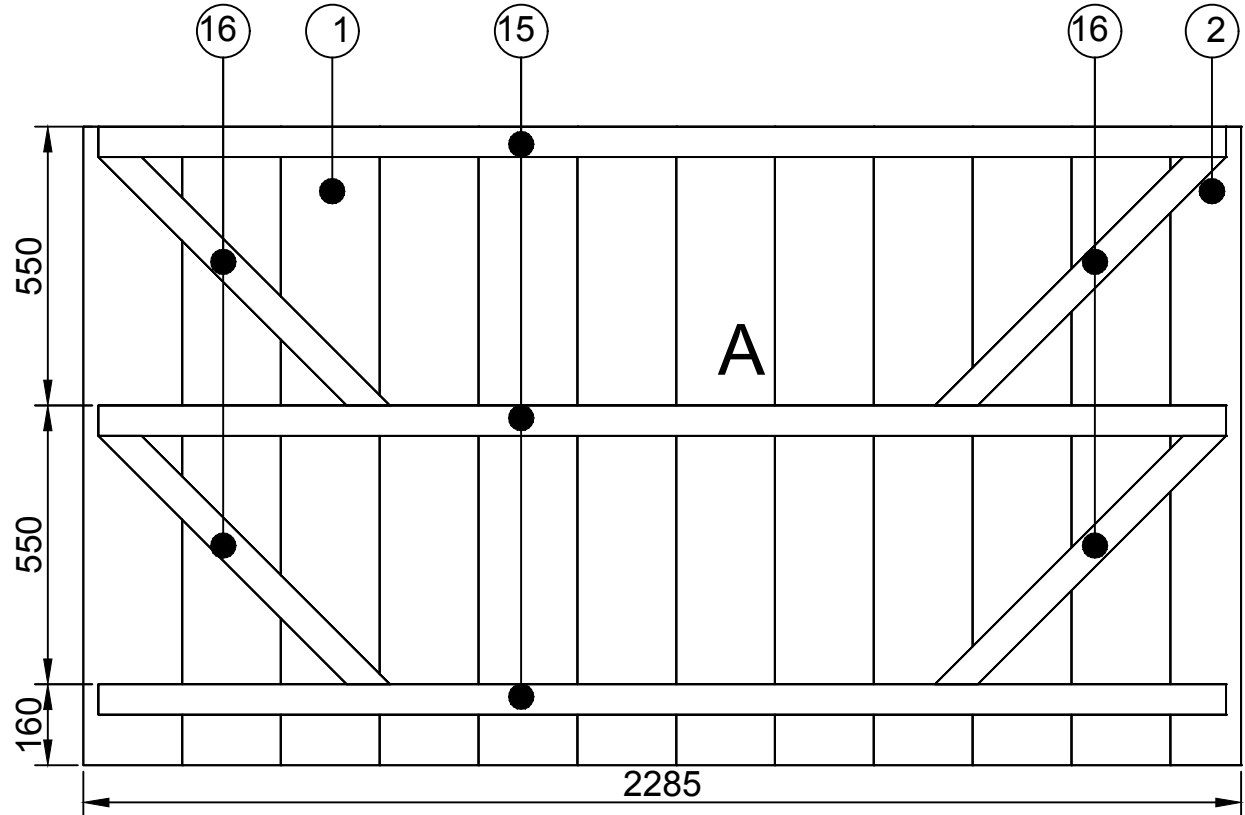
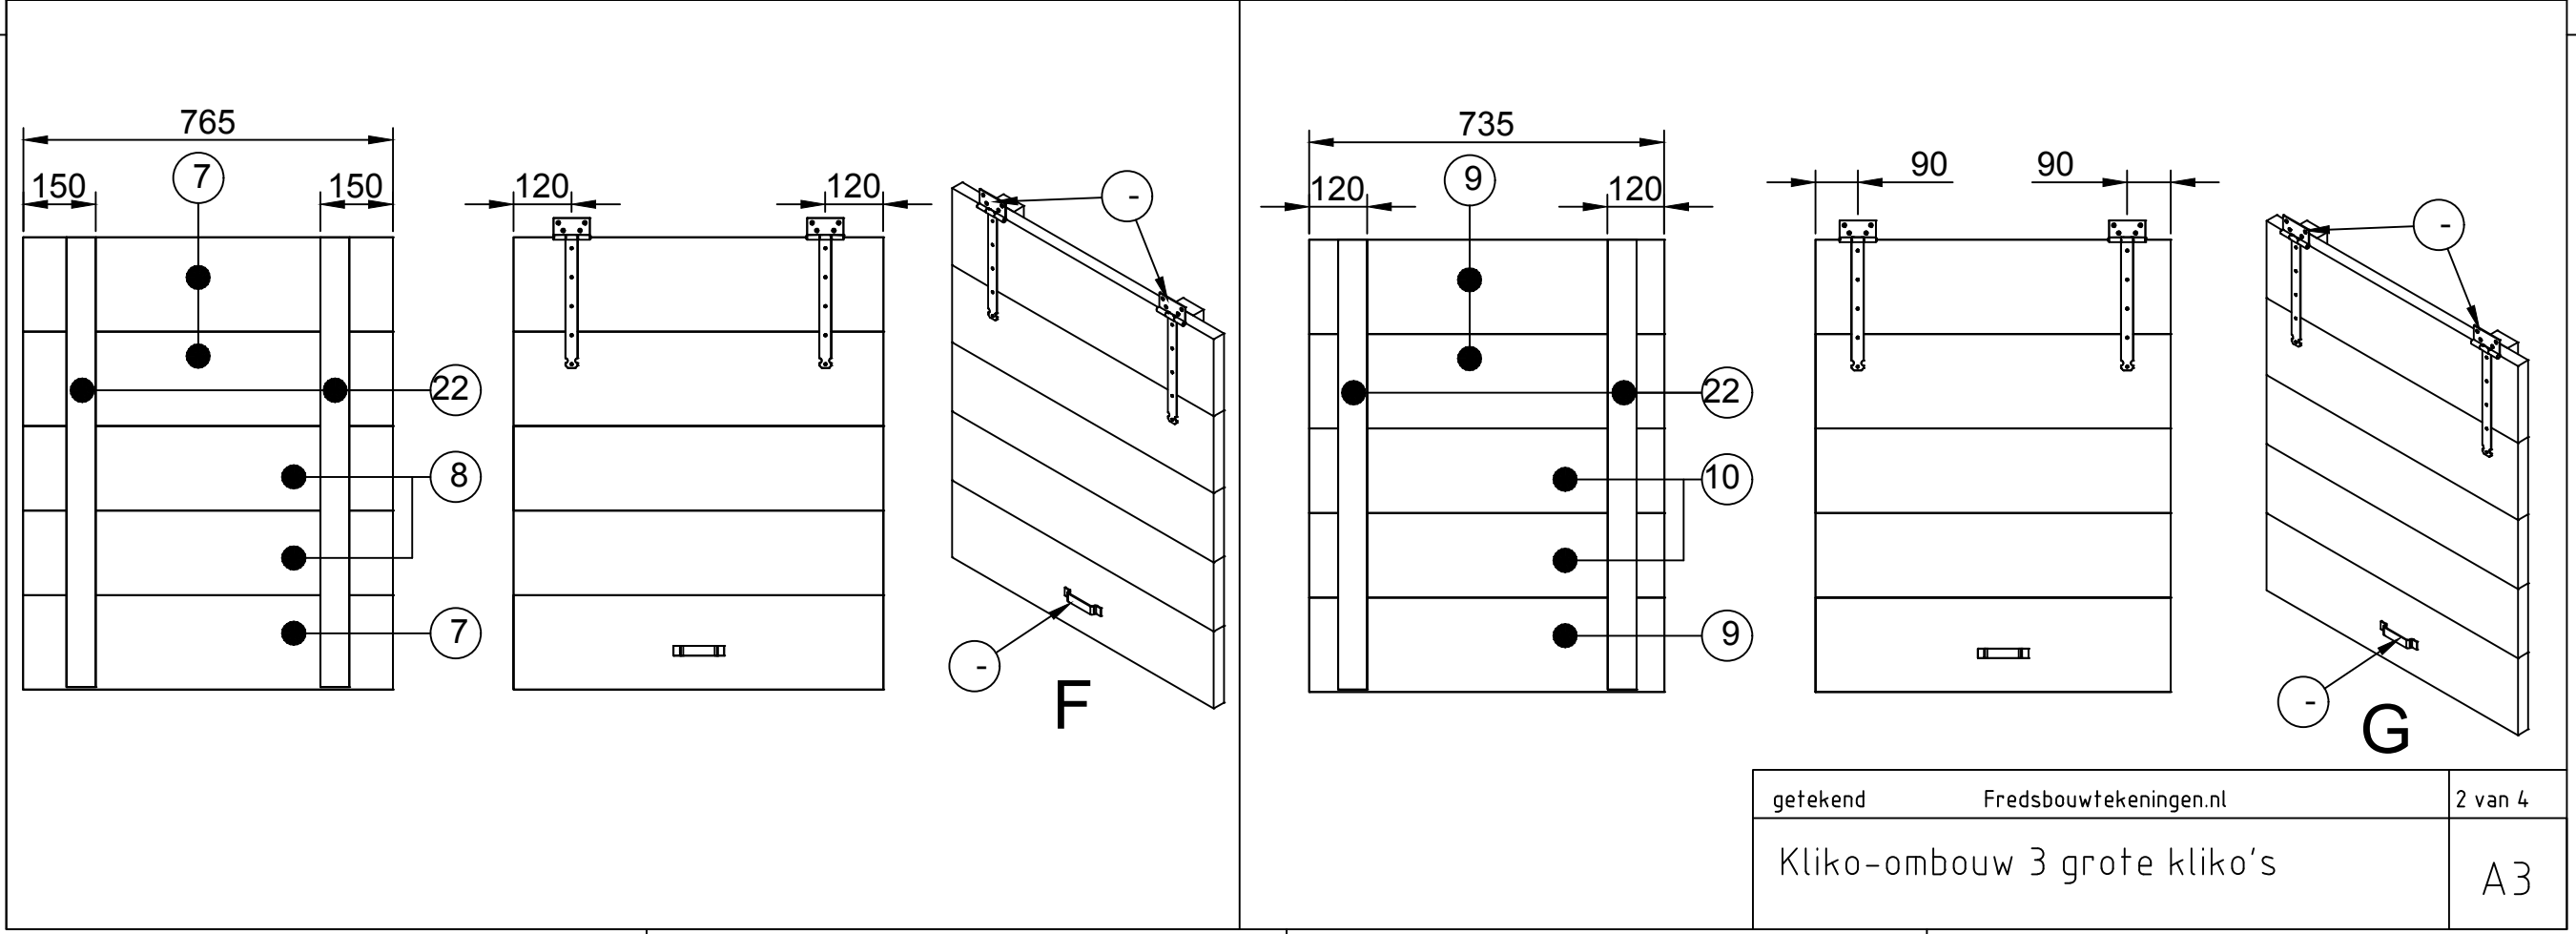
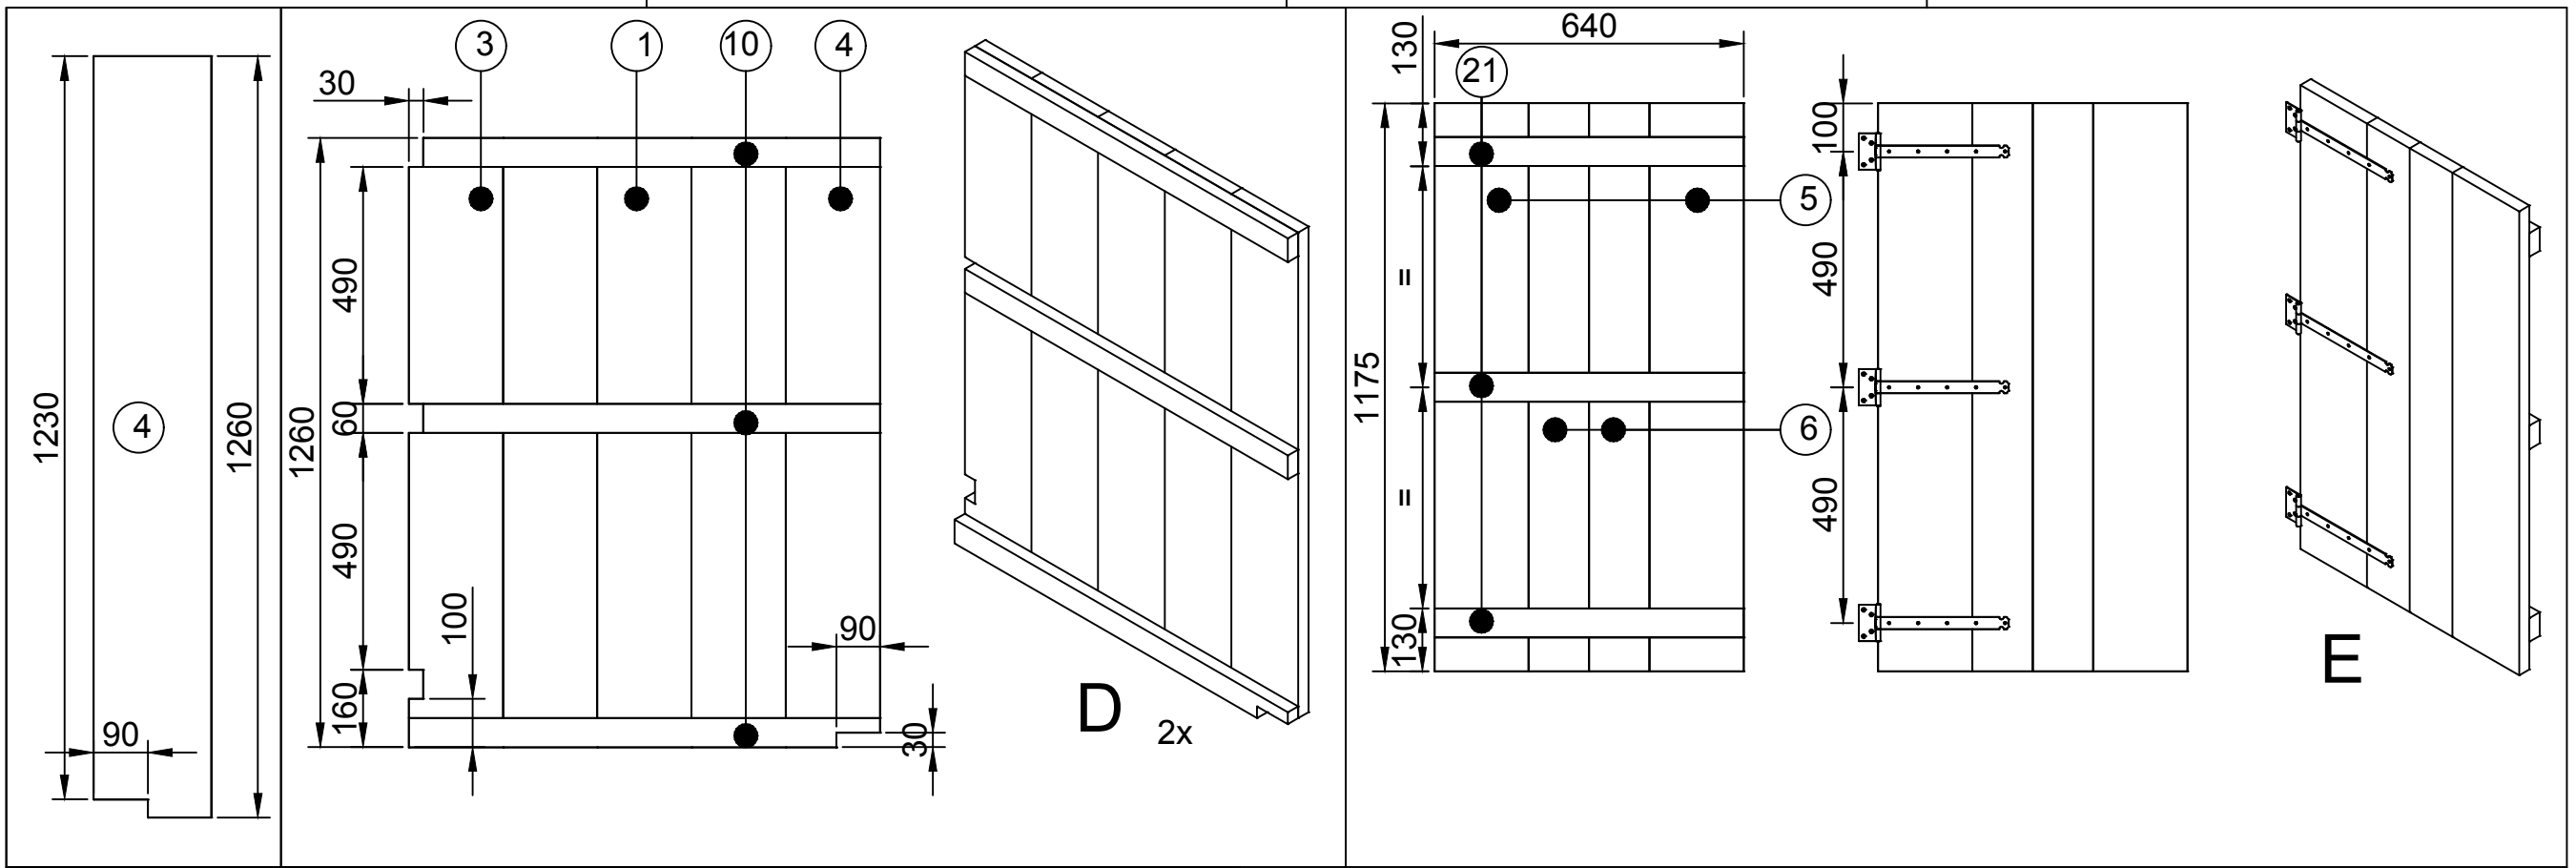
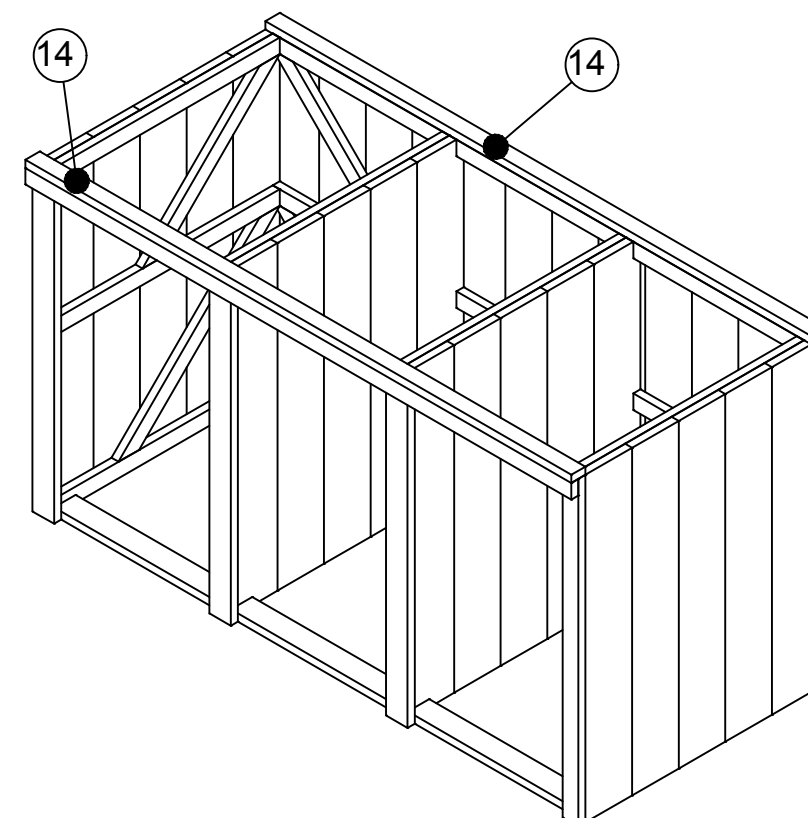
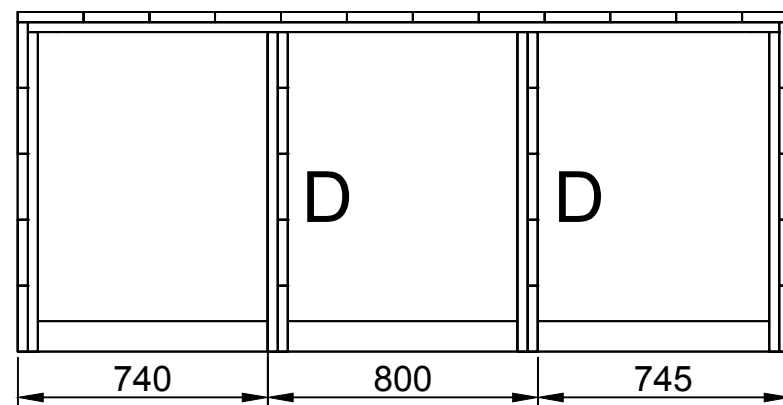
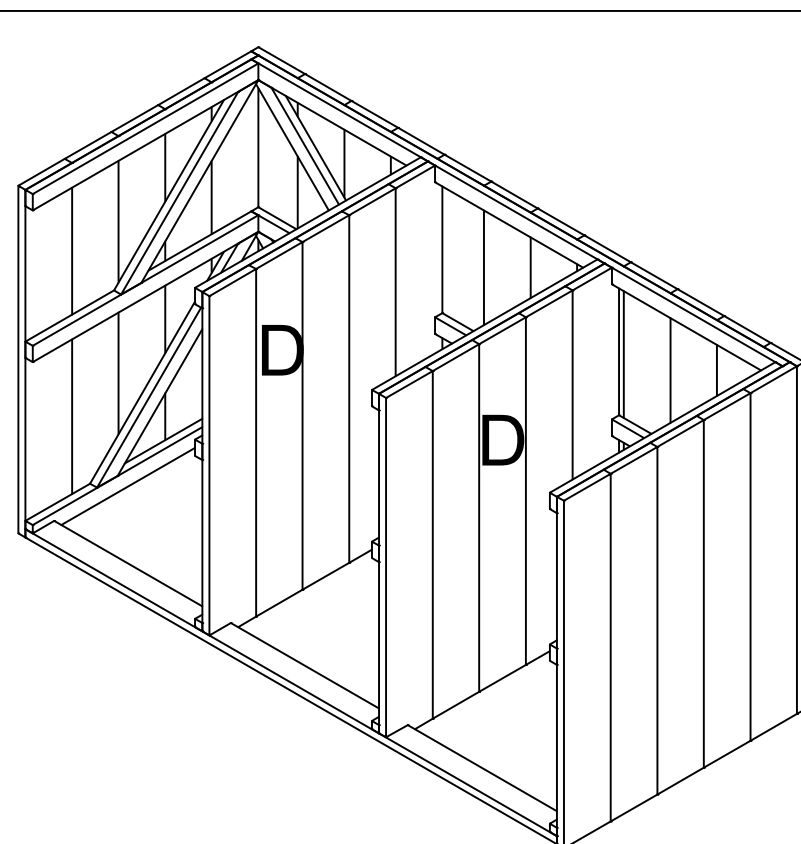




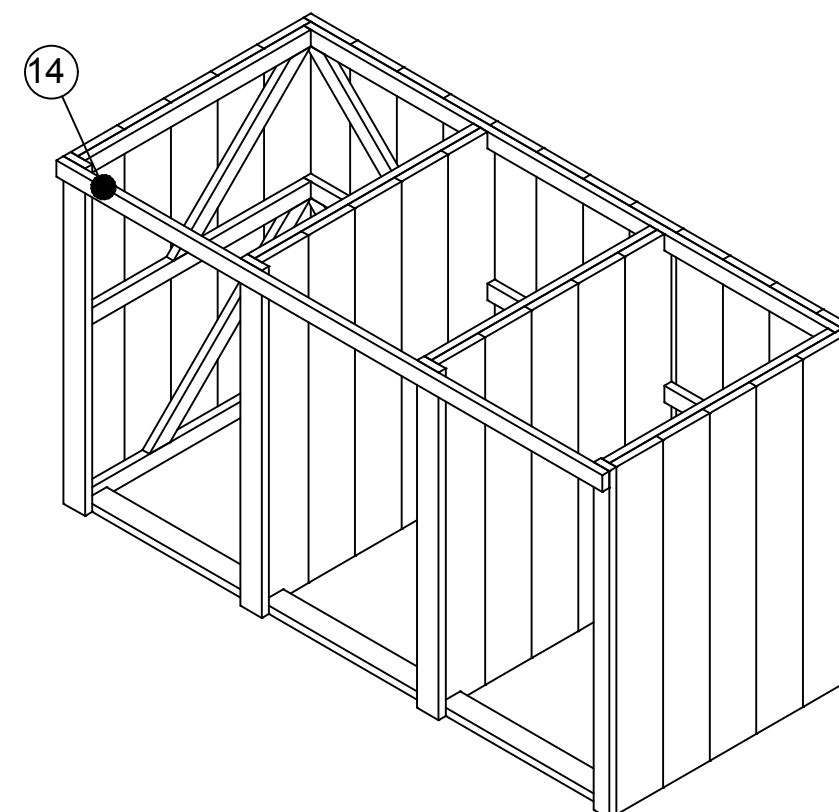


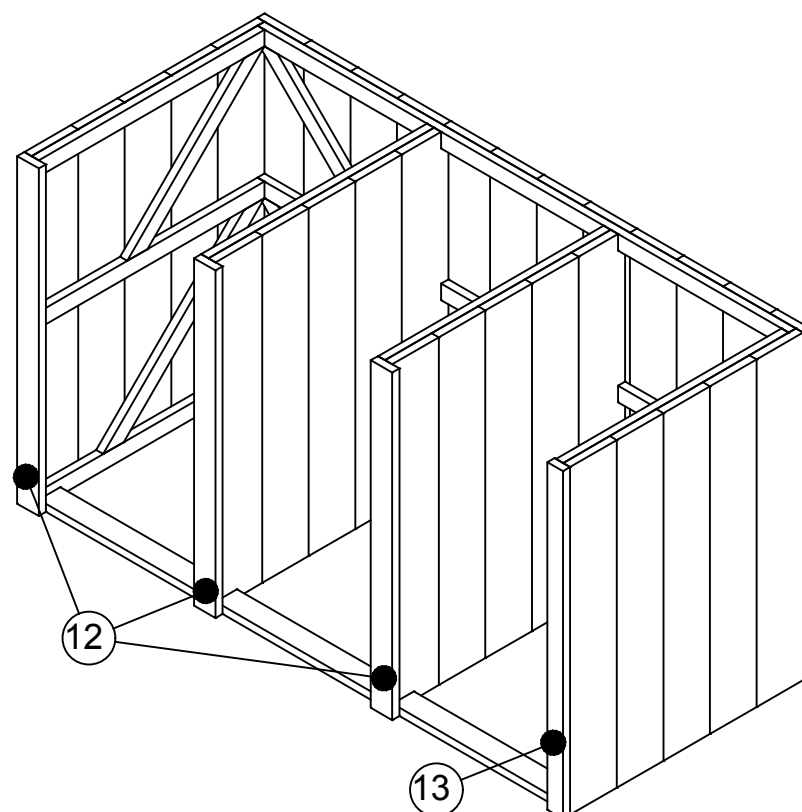

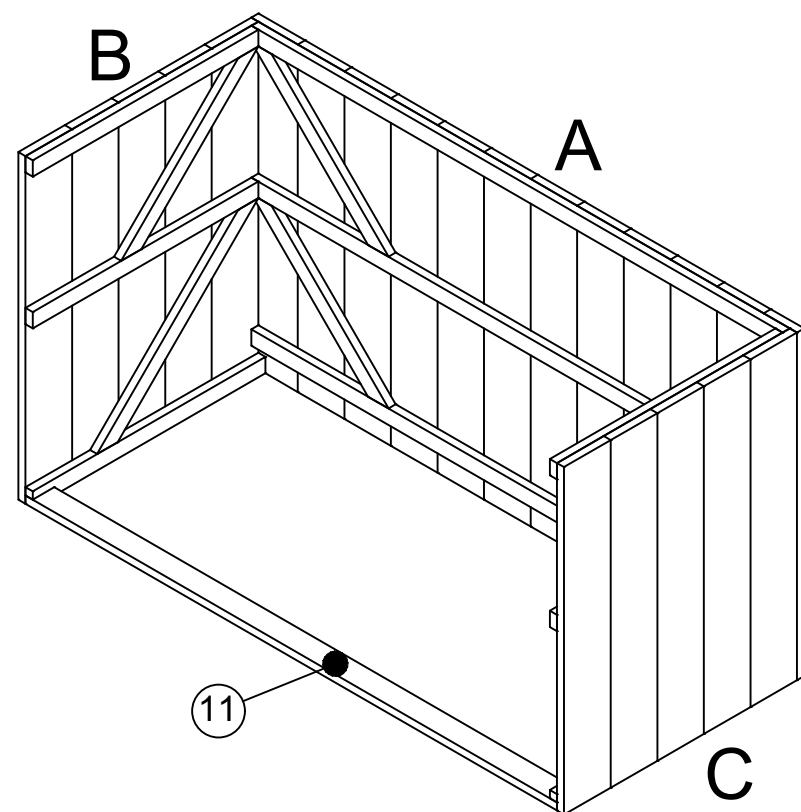

getekend	Fredsbouwtekeningen.nl	3 van 4
Kliko-ombouw 3 grote kliko's		A3

Item	Aantal	Materiaal	Dikte	Breedte	Lengte
1	27	Vuren	30	195	1260
2	1	Vuren	30	140	1260
3	2	Vuren	30	195	1260
4	2	Vuren	30	195	1260
5	6	Vuren	30	195	1170
6	6	Vuren	30	125	1170
7	6	Vuren	30	195	765
8	4	Vuren	30	175	765
9	3	Vuren	30	195	735
10	2	Vuren	30	175	735
11	1	Vuren	30	90	2225
12	3	Vuren	30	90	1260
13	1	Vuren	30	65	1260
14	3	Vuren	30	60	2285
15	3	Vuren	30	60	2225
16	4	Vuren	30	60	753
17	10	Vuren	30	60	945
18	2	Vuren	30	60	753
19	2	Vuren	30	60	894
20	2	Vuren	30	60	975
21	9	Vuren	30	60	640
22	6	Vuren	30	60	930
23	15	T-Heng L270			
24	3	Handvat			
25	3	Schuifslot			
RVS schroeven 5x50 (voorboren)					
RVS schroeven 4x30 (voorboren)					

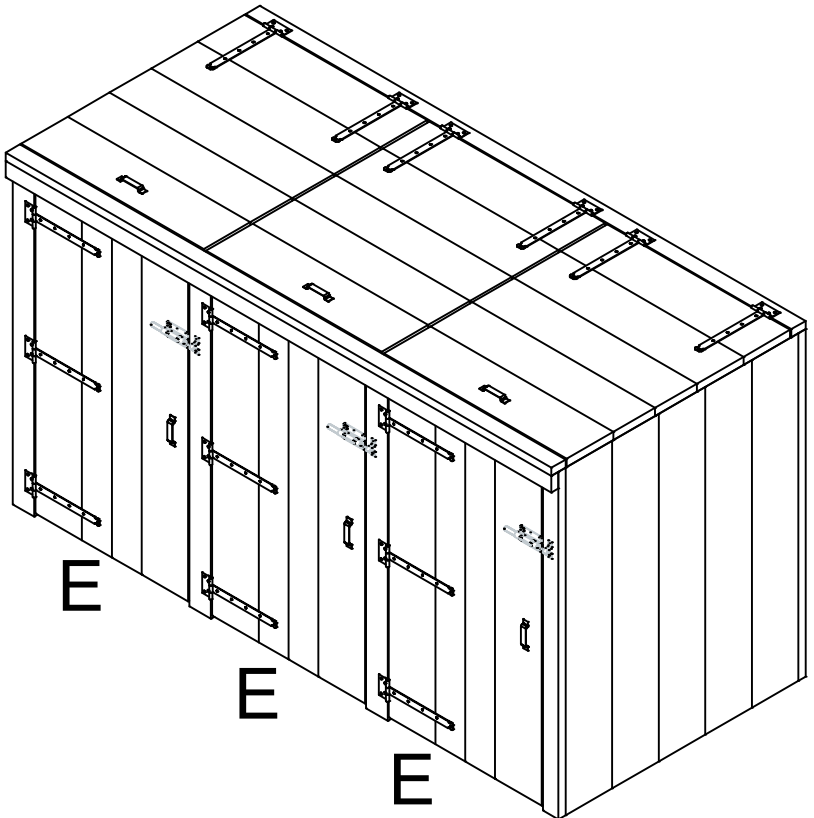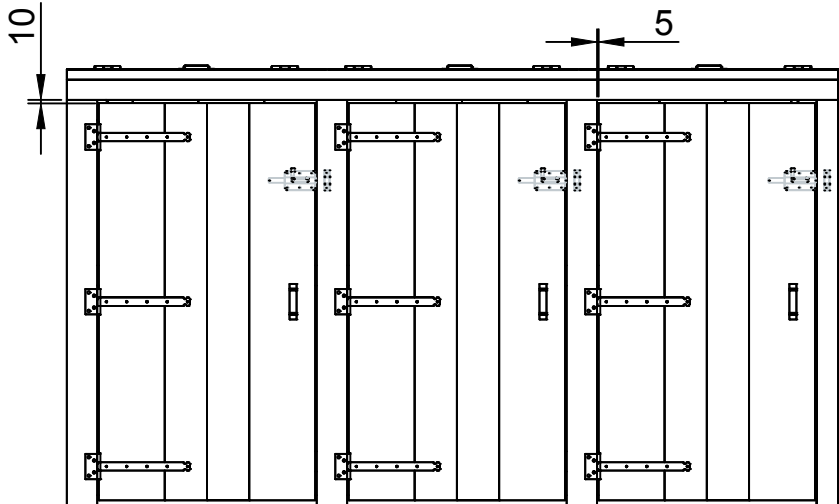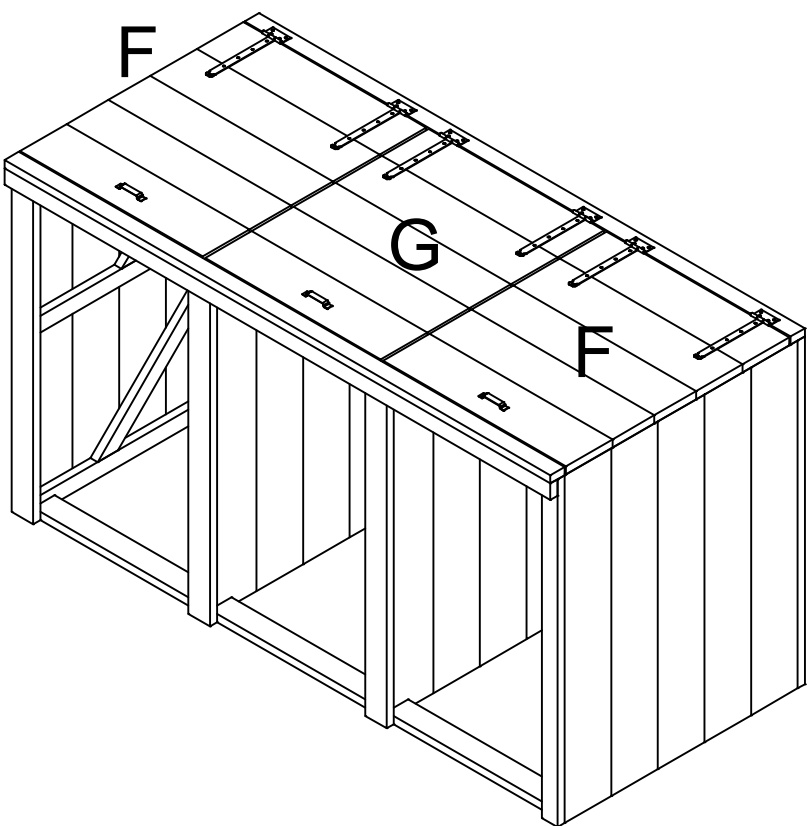

getekend	Fredsbouwtekeningen.nl	4 van 4
Kliko-ombouw 3 grote kliko's		A3