
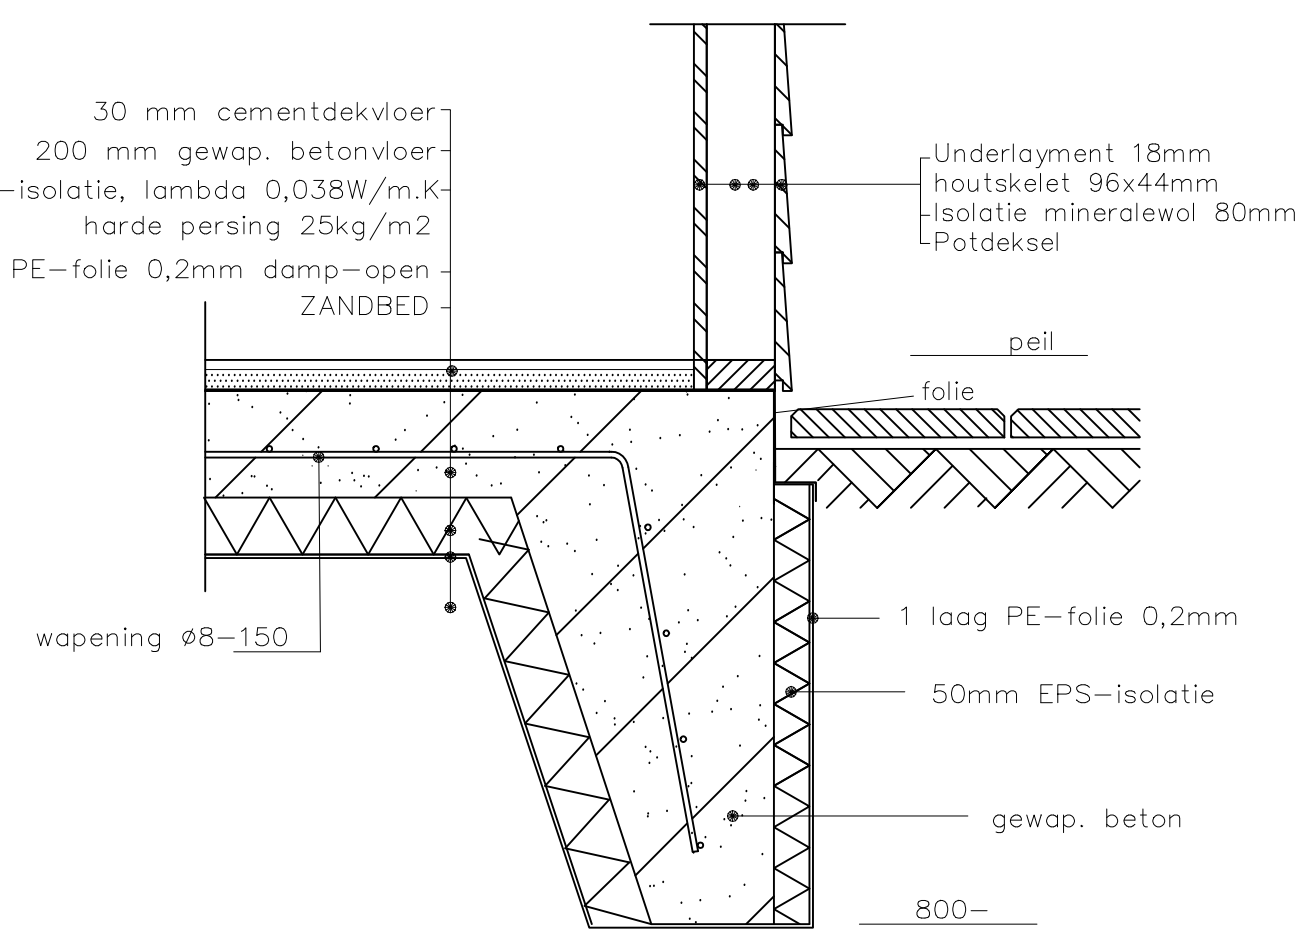
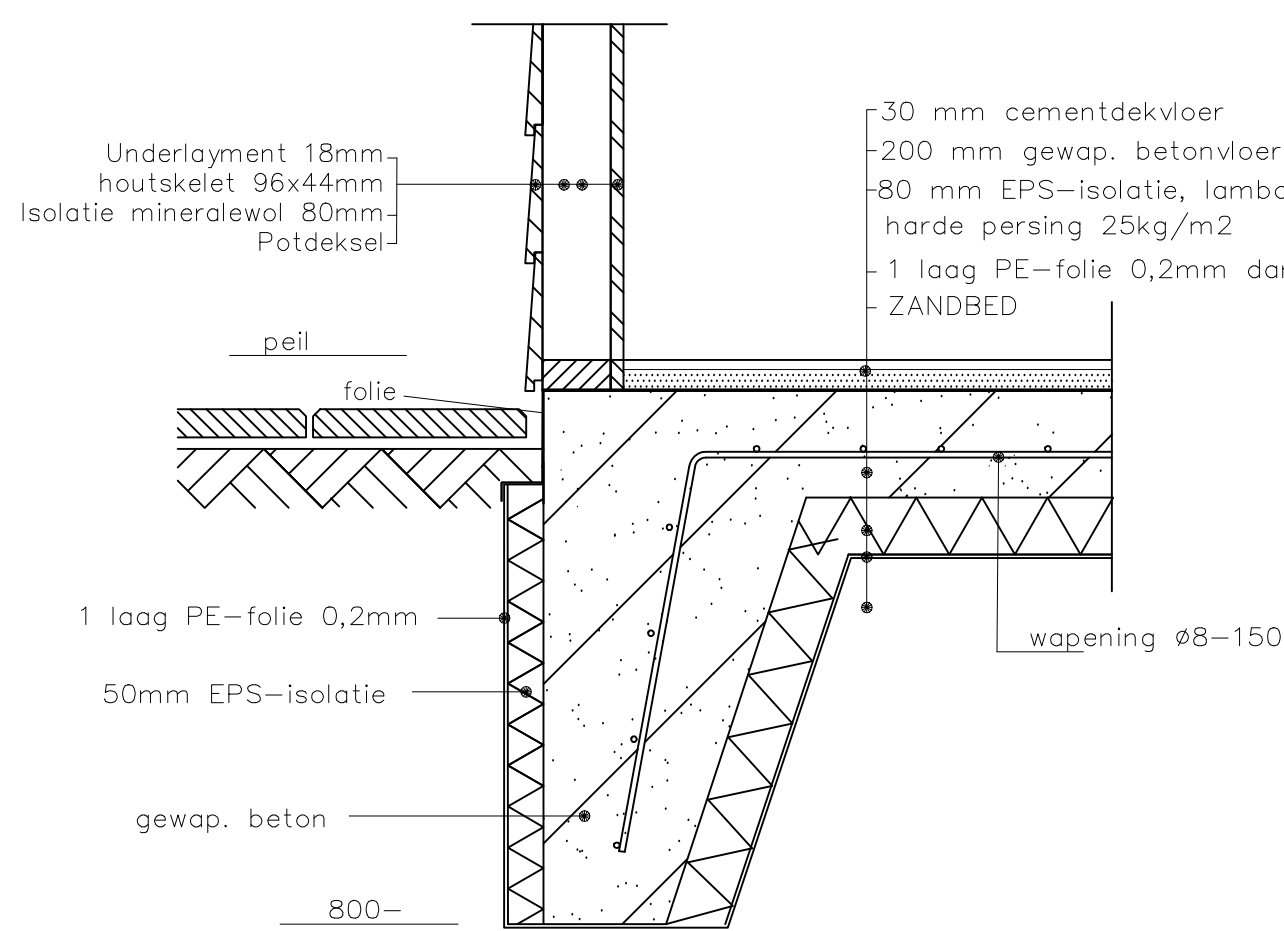
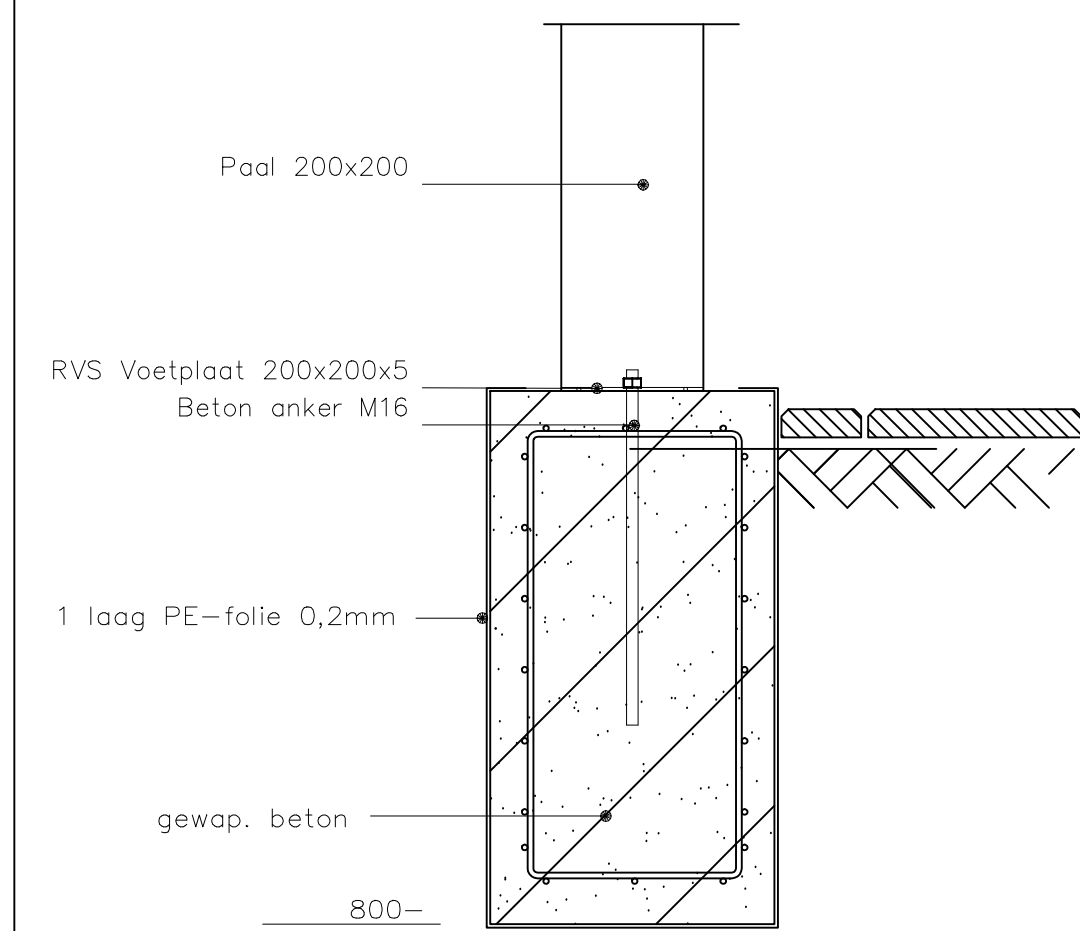
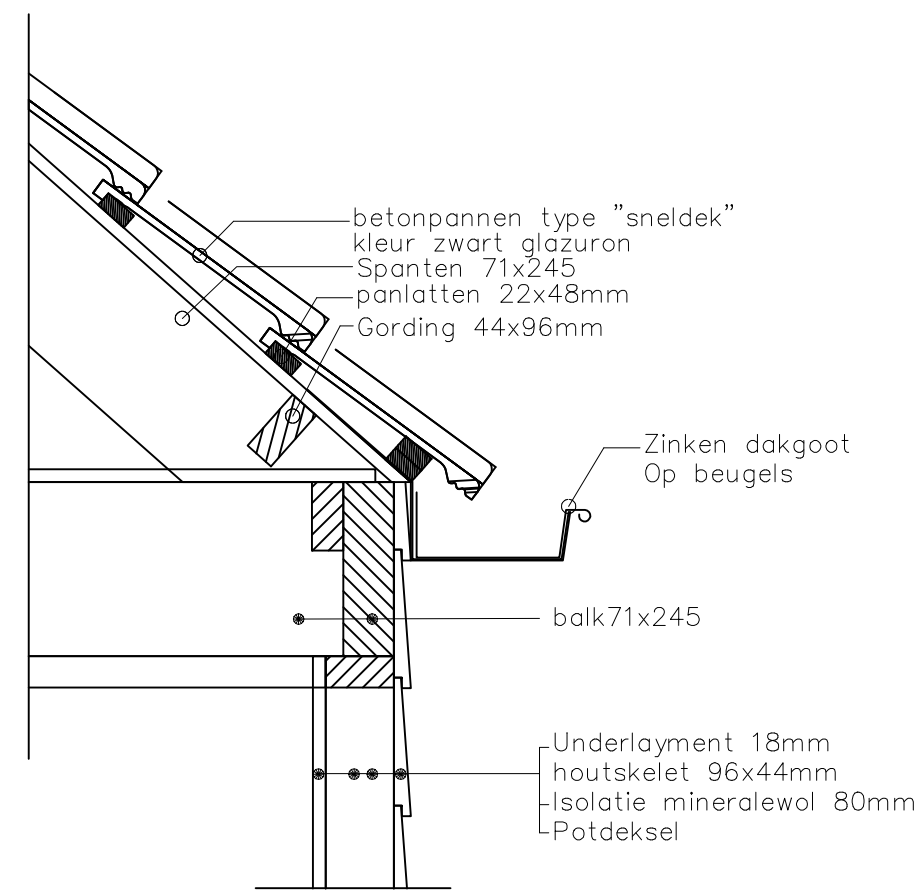
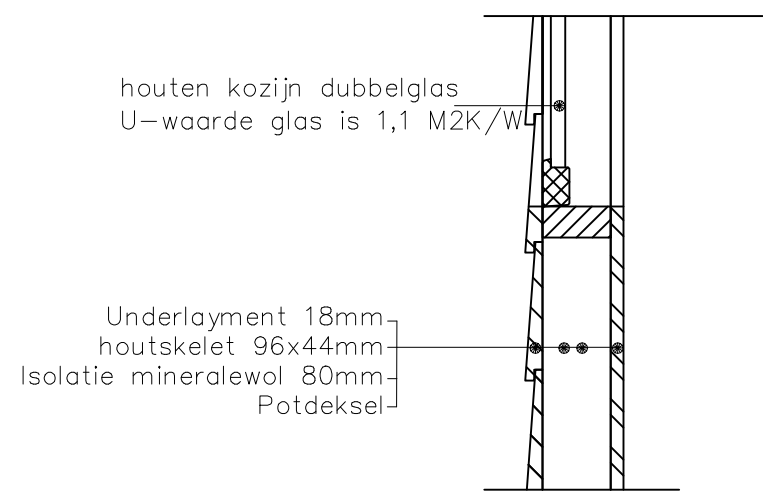
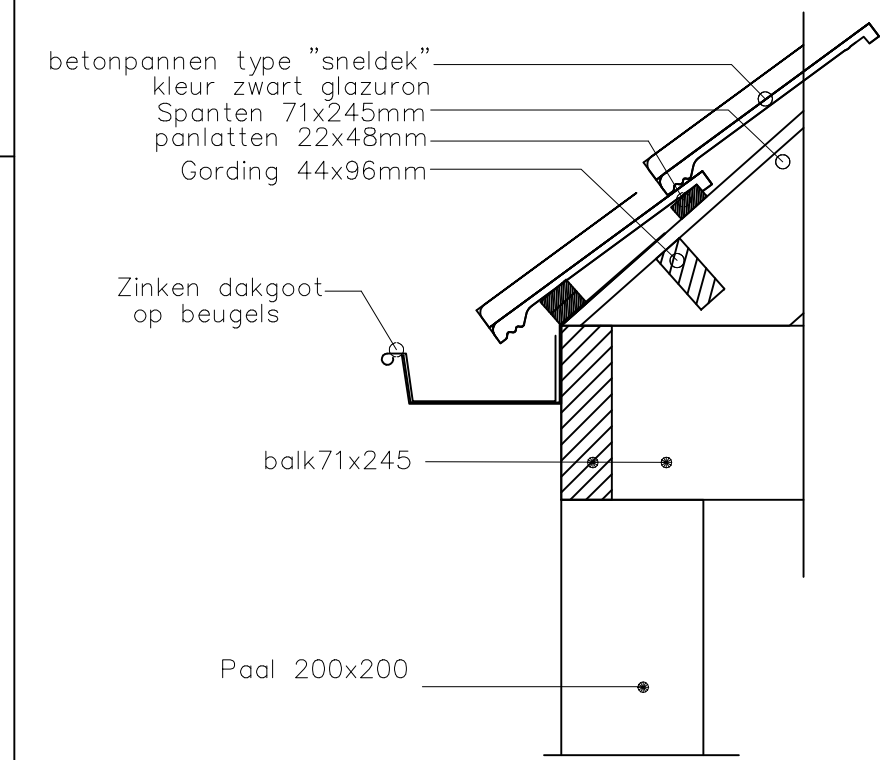
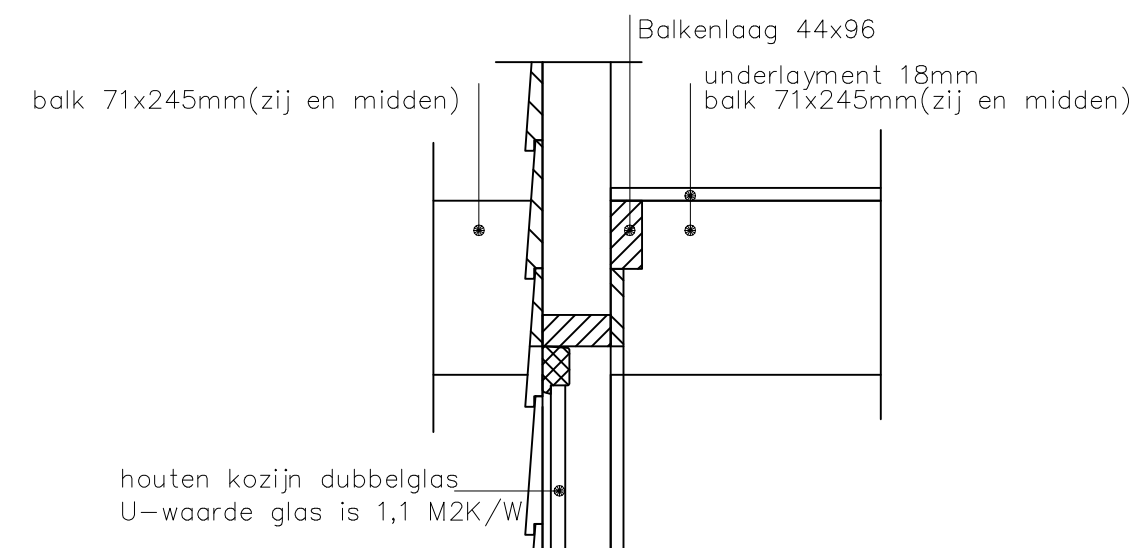
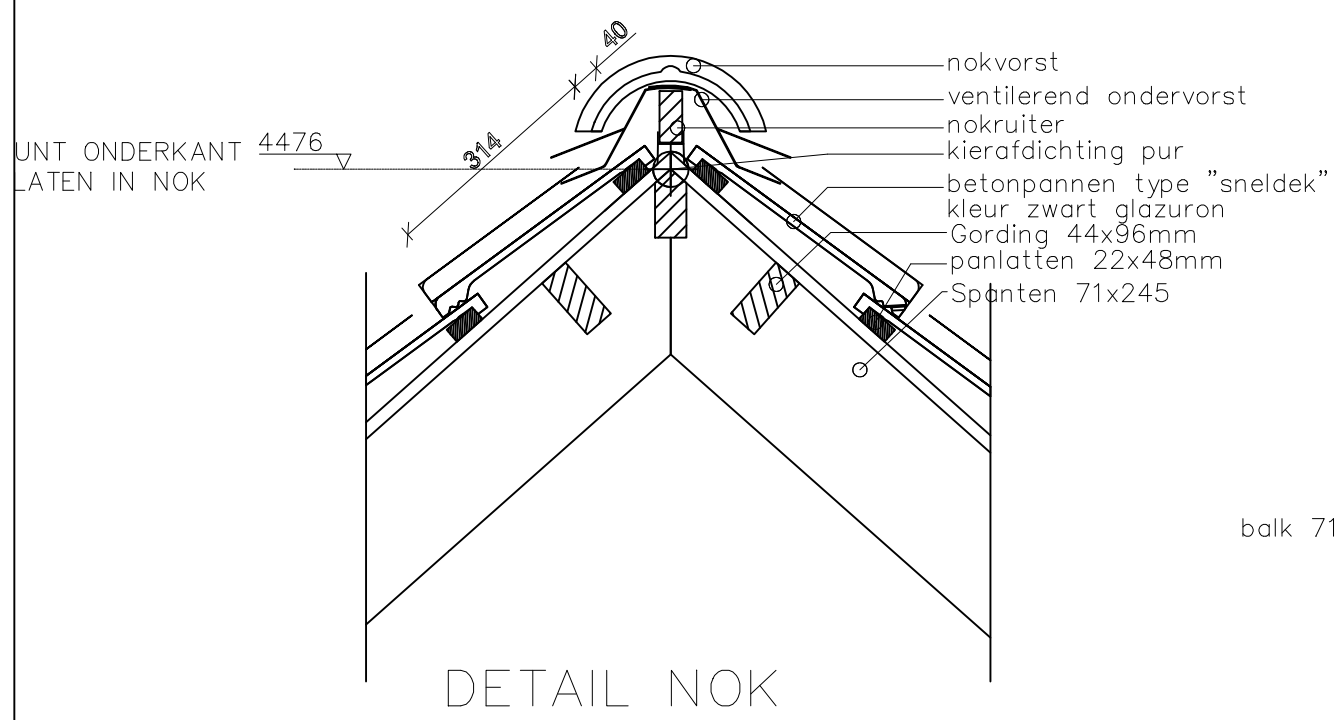
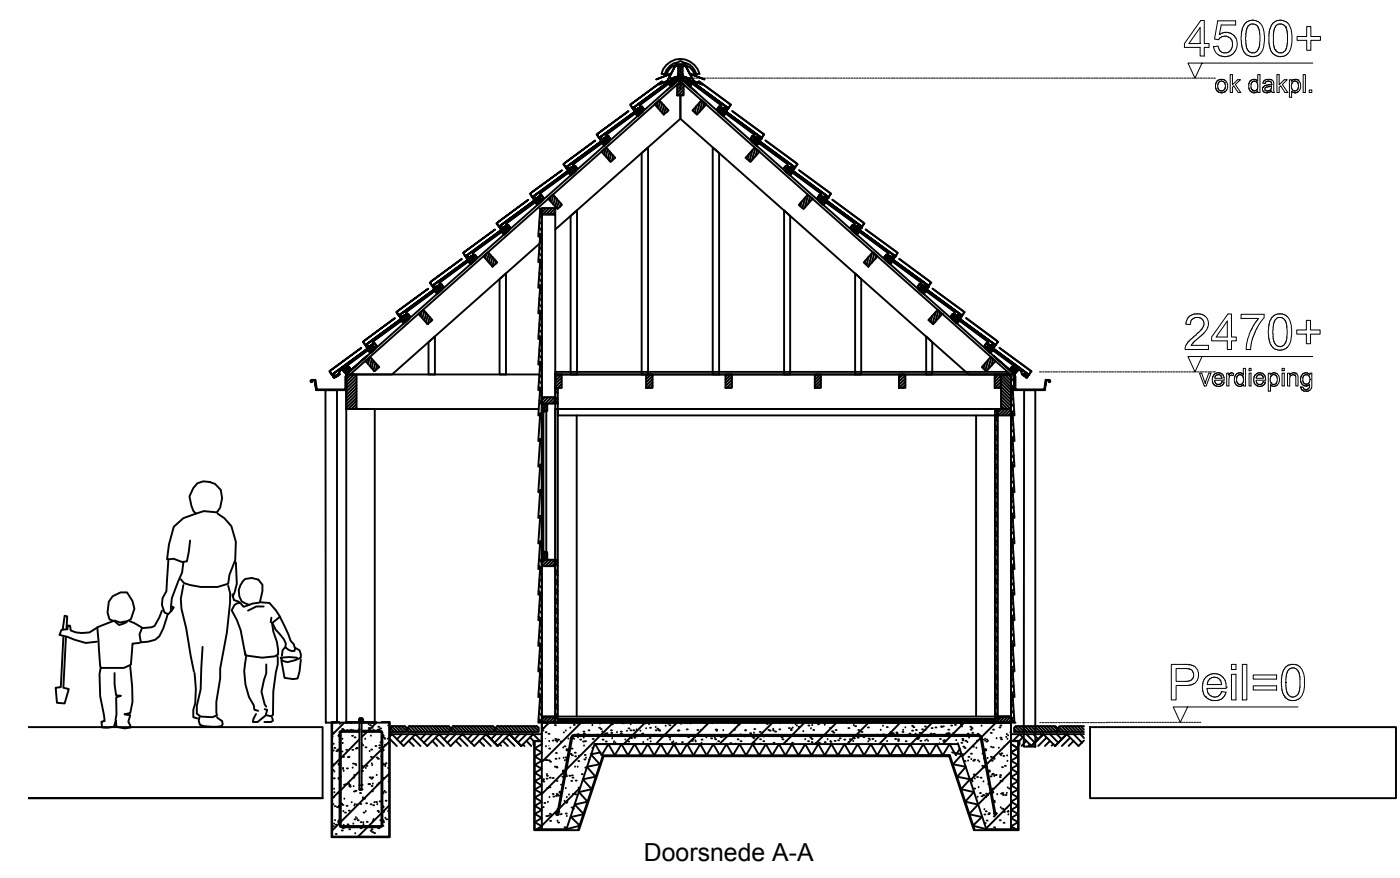


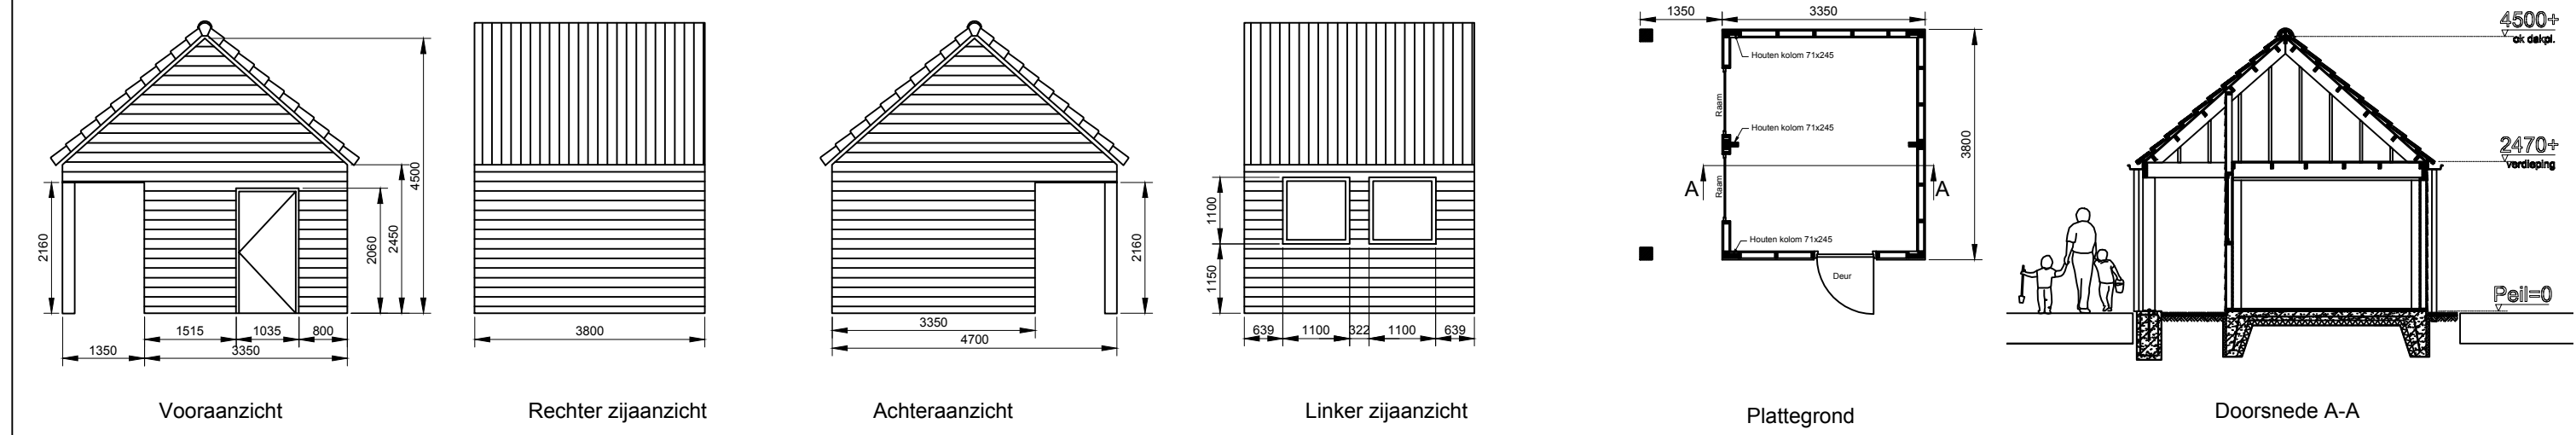

DETAIL FUNDERING ONDER PAAL

DETAIL FUNDERING

DETAIL FUNDERING