


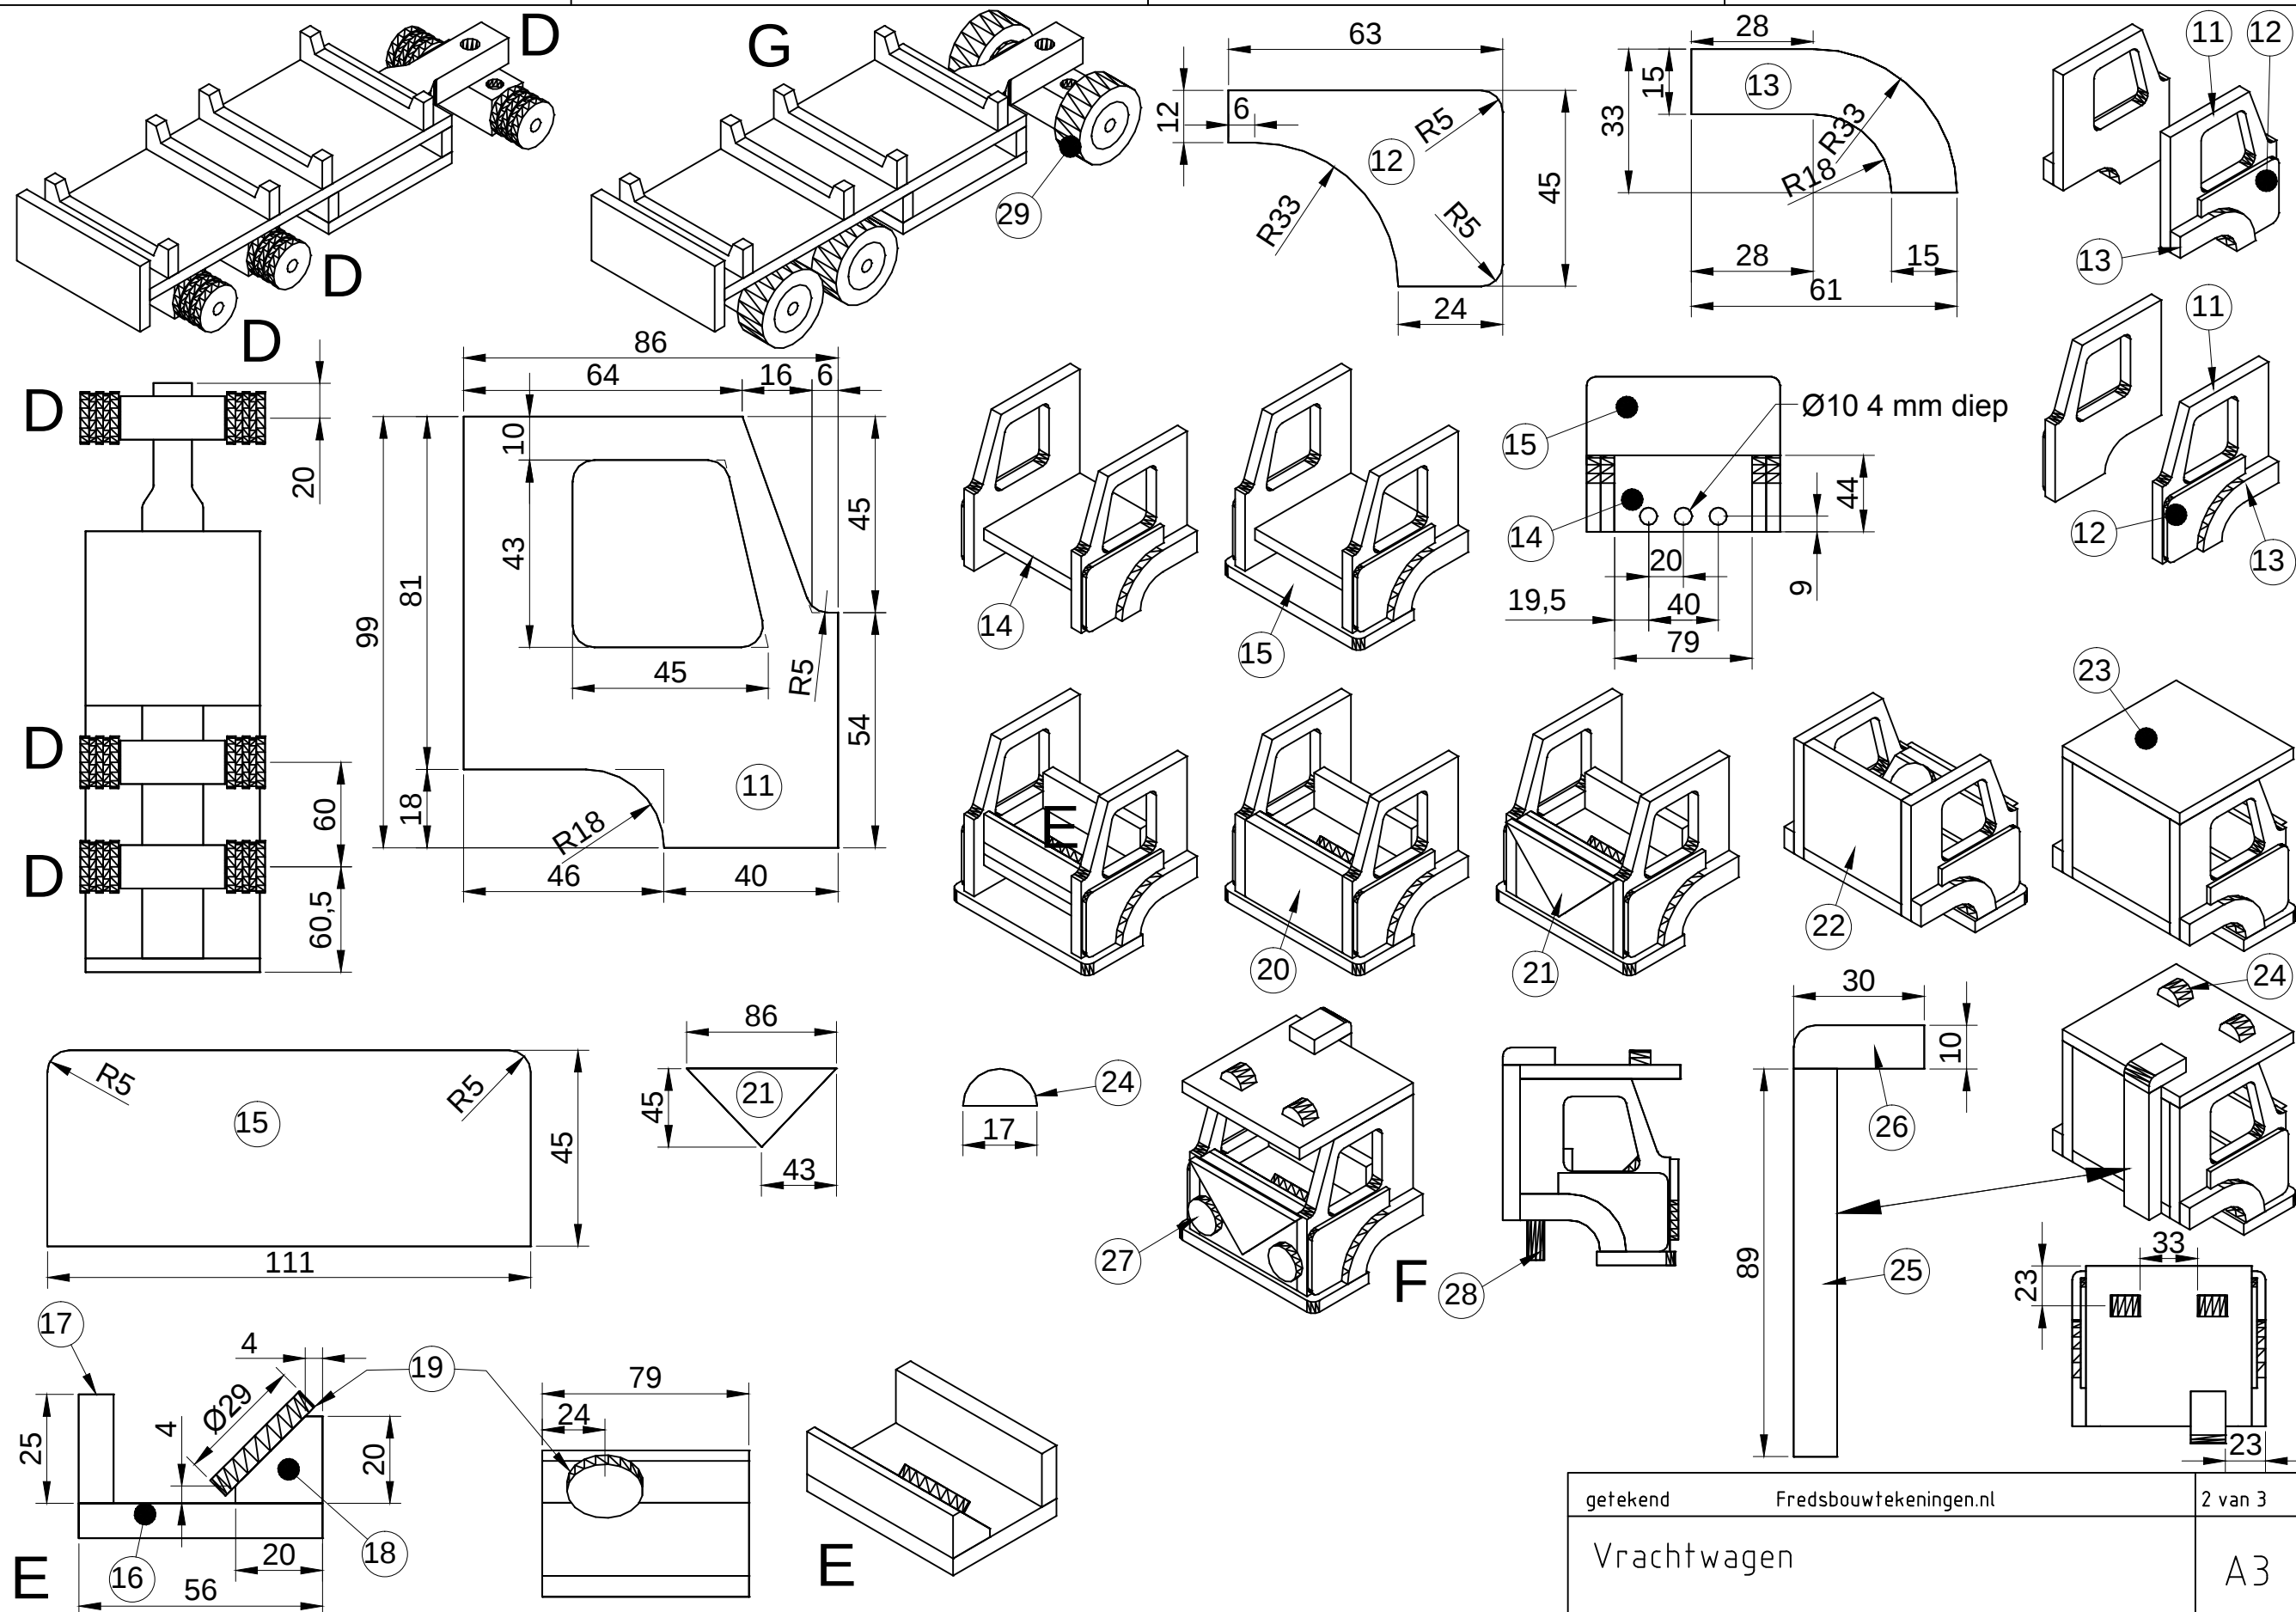
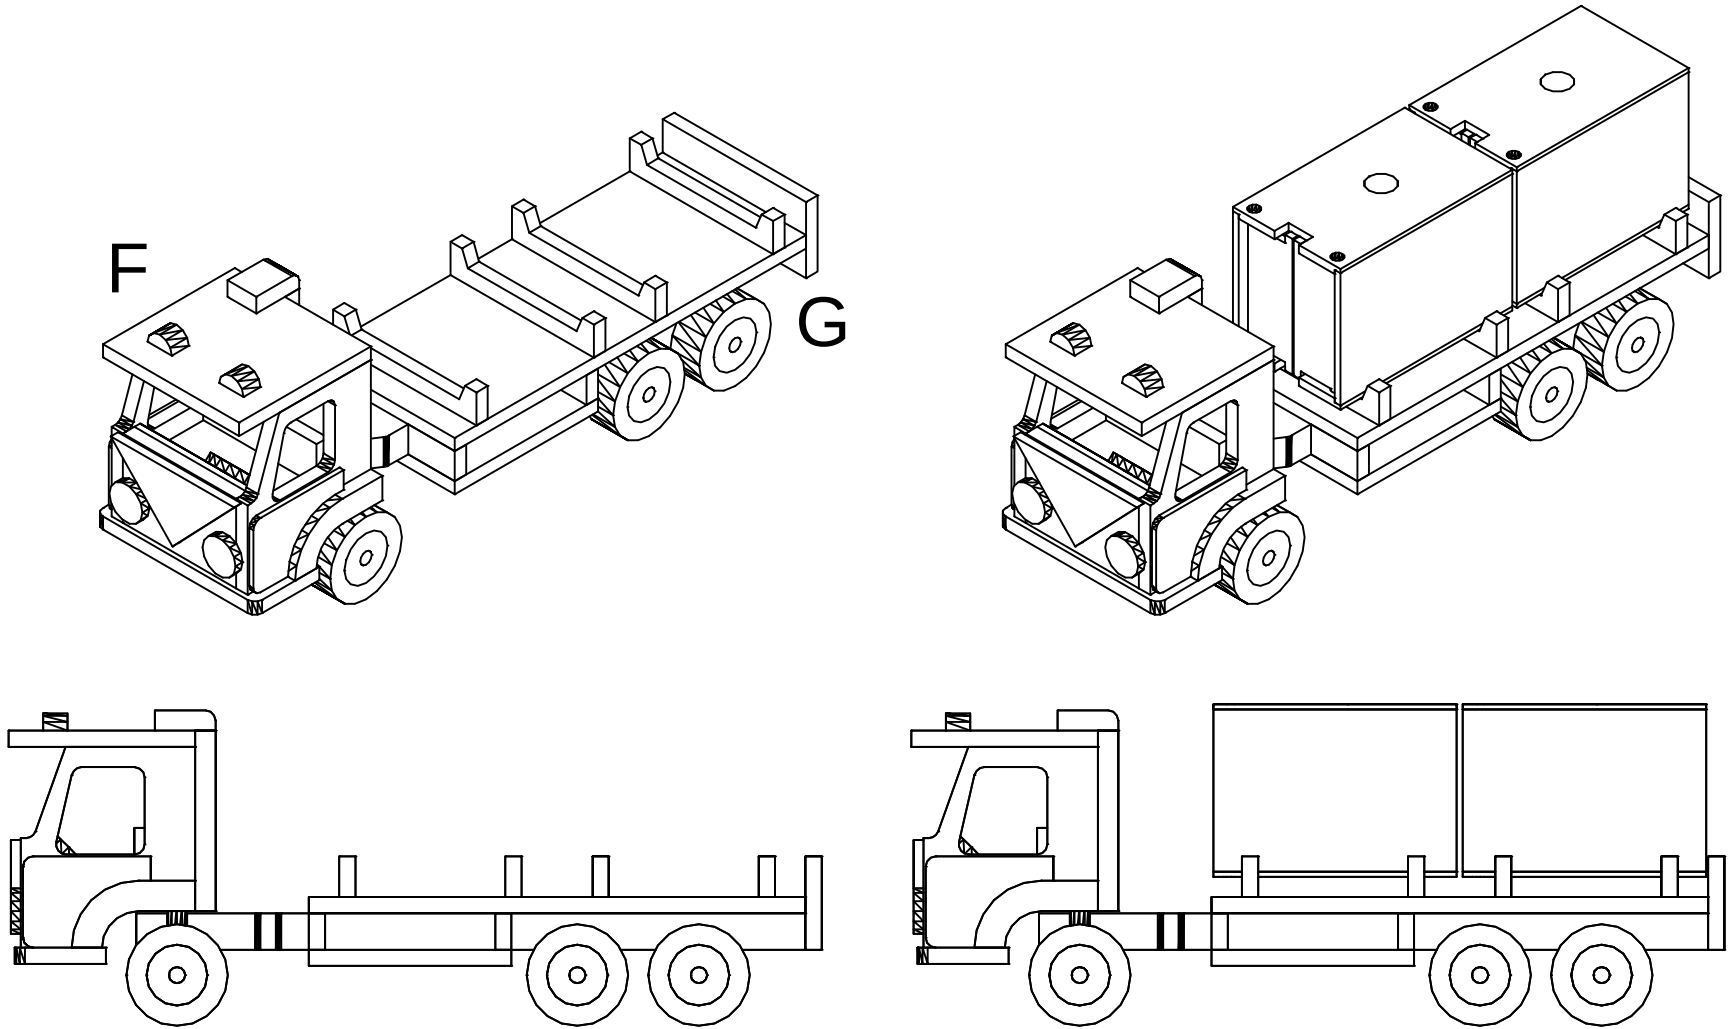


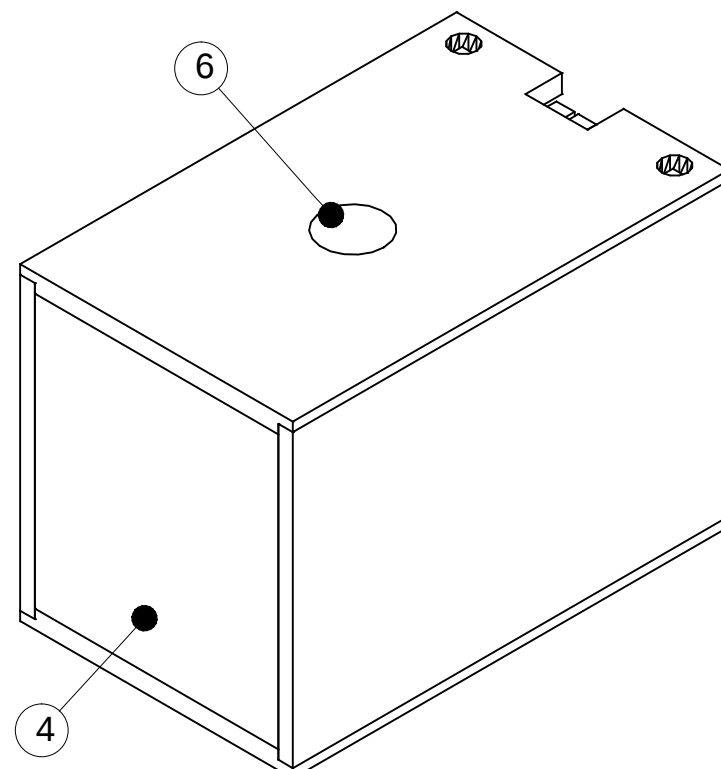

Item	Aantal	Materiaal	Dikte	Breedte	Lengte
1	1	Hardhout	8	100	245
2	4	Hardhout	8	20	100
3	1	Hardhout	18	35	330
4	1	Hardhout	8	100	100
5	4	Hardhout	8	18	32,5
6	1	Hardhout	8	46	100
7	2	Hardhout	25	25	60
8	1	Hardhout	25	25	60
9	6	Hardhout	ø30		22
10	3	Hardhout	ø8		106
11	2	Hardhout	8	86	99
12	2	Hardhout	8	45	63
13	2	Hardhout	8	33	61
14	1	Hardhout	8	78	79
15	1	Hardhout	8	45	111
16	1	Hardhout	8	56	79
17	1	Hardhout	8	25	79
18	1	Hardhout	20	20	79
19	1	Hardhout	ø29		8
20	1	Hardhout	8	54	79
21	1	Hardhout	8	45	86
22	1	Hardhout	8	73	79
23	1	Hardhout	8	92	95
24	1	Hardhout	ø17		12
25	1	Hardhout	10	20	89
26	1	Hardhout	10	20	30
27	2	Hardhout	ø17		8
28	3	Hardhout	ø10		27
29	6	Wielen	ø50		
Houtlijm					

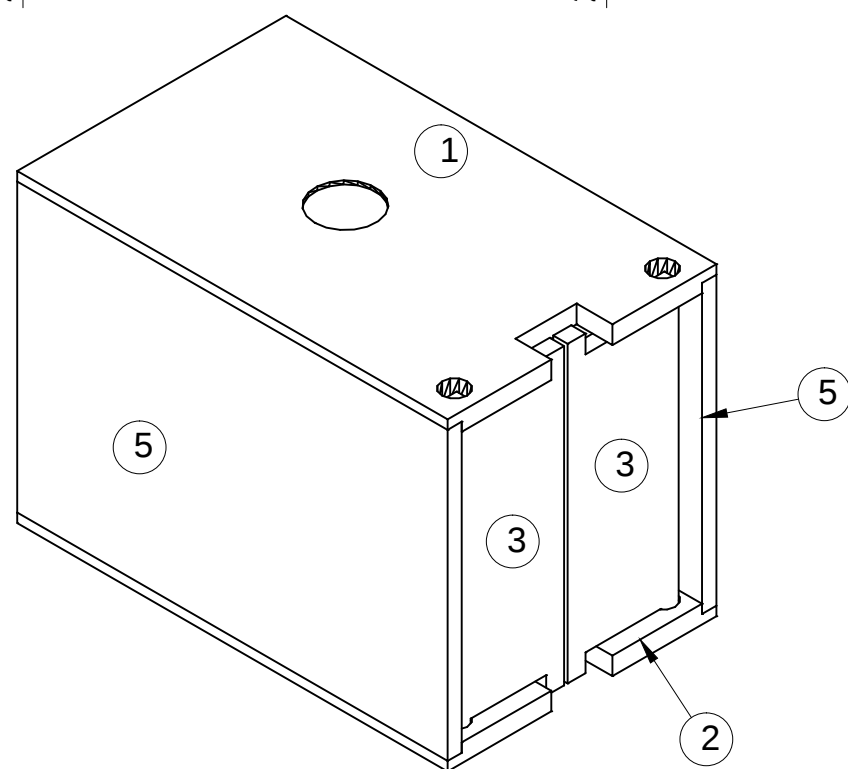

getekend	Fredsbouwtekeningen.nl	3 van 3
Vrachtwagen		A3

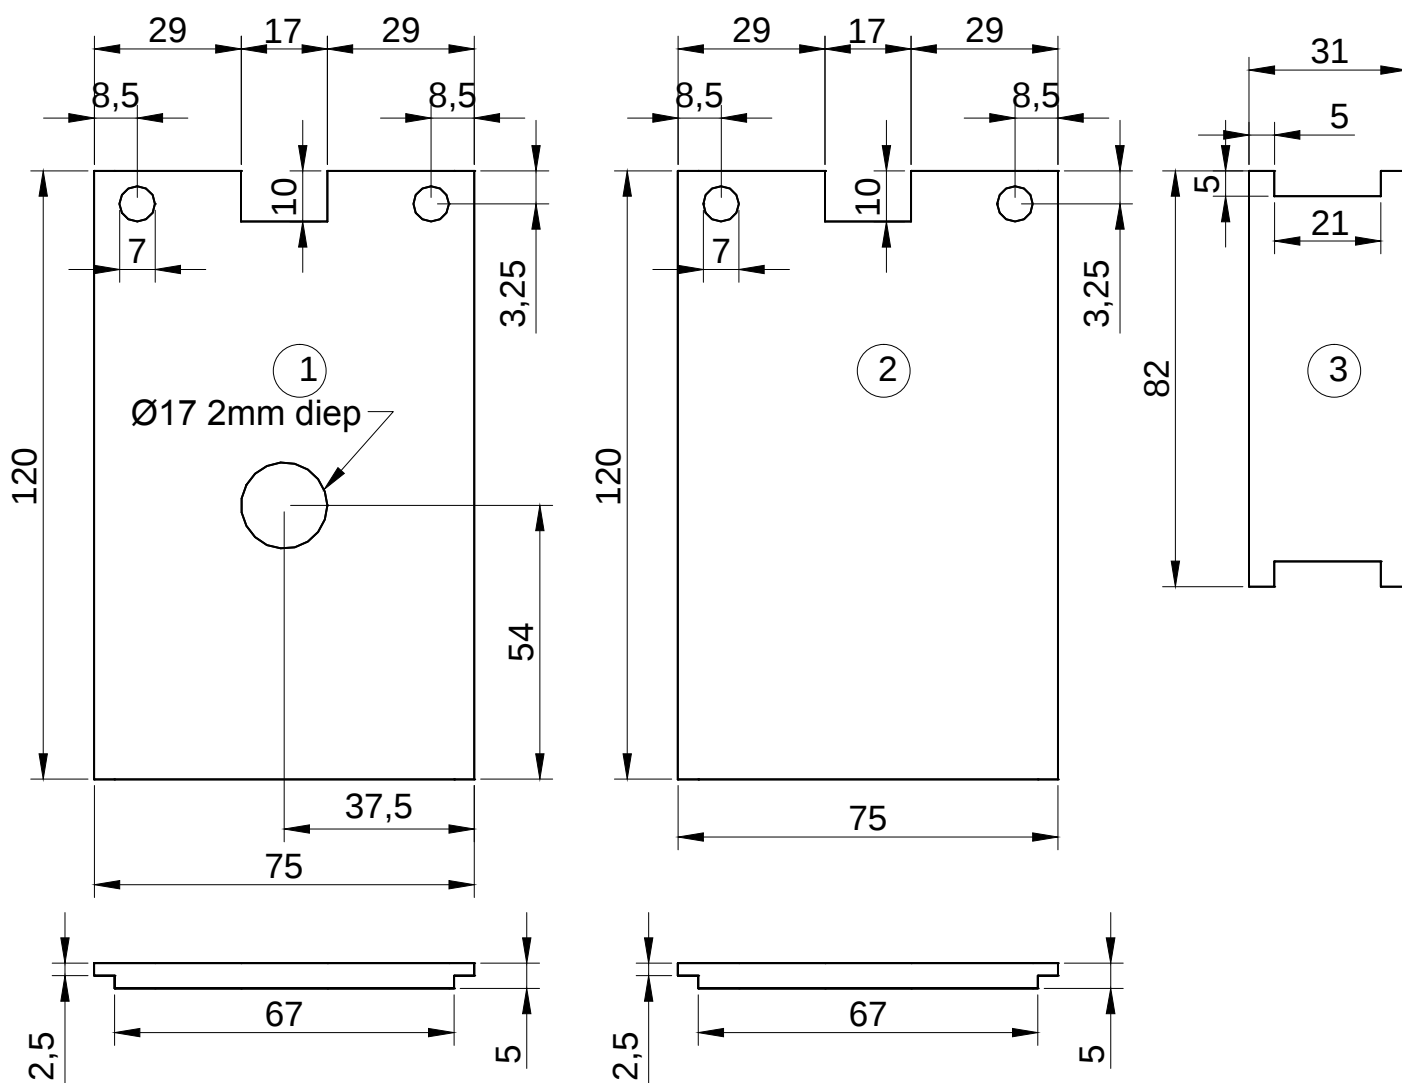

Item	Aantal	Materiaal	Dikte	Breedte	Lengte
1	1	Hardhout	5	75	120
2	1	Hardhout	5	75	120
3	2	Hardhout	5	31	82
4	1	Hardhout	5	67	75
5	2	Hardhout	5	80	120
6	1	Staal	2	ø17	
Houtlijm					
getekend Fredsbouwtekeningen.nl					1 van
Container					A3