


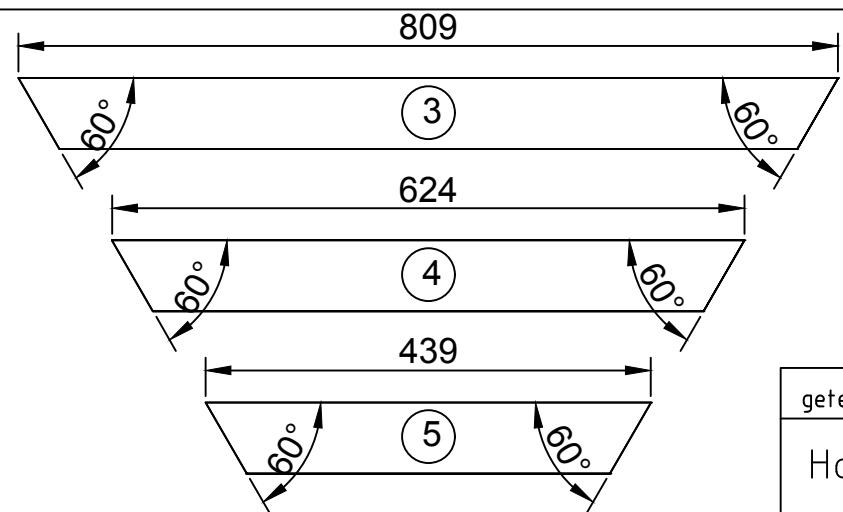
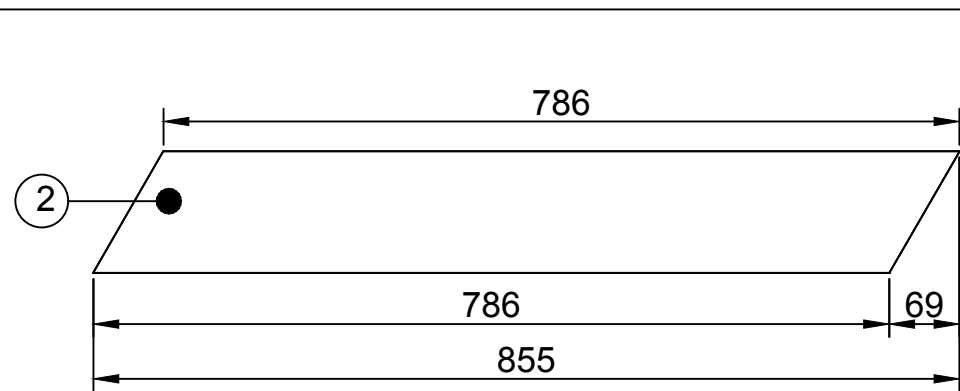
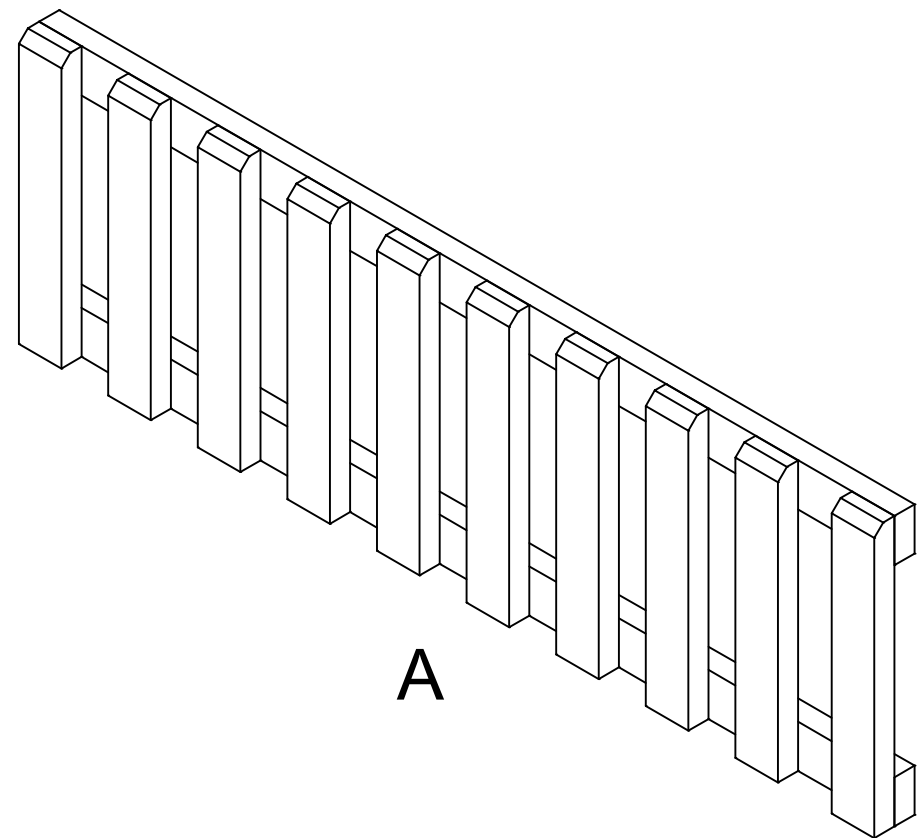
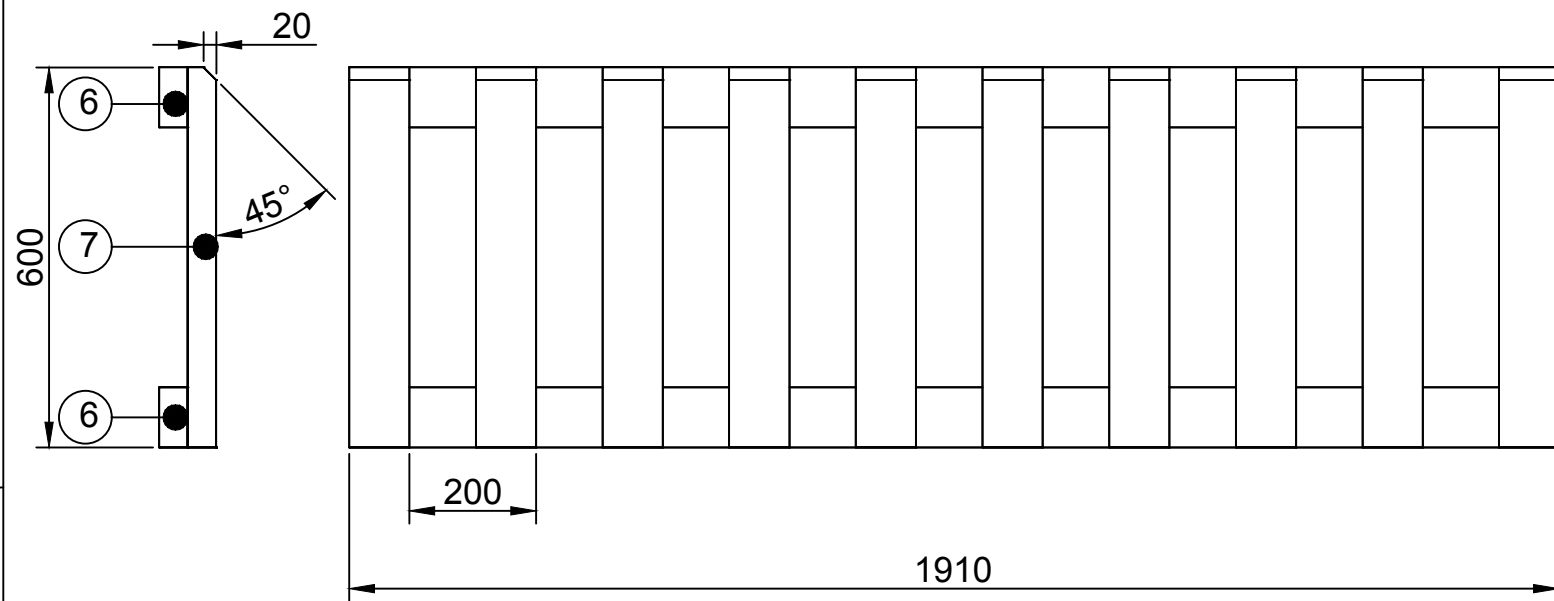
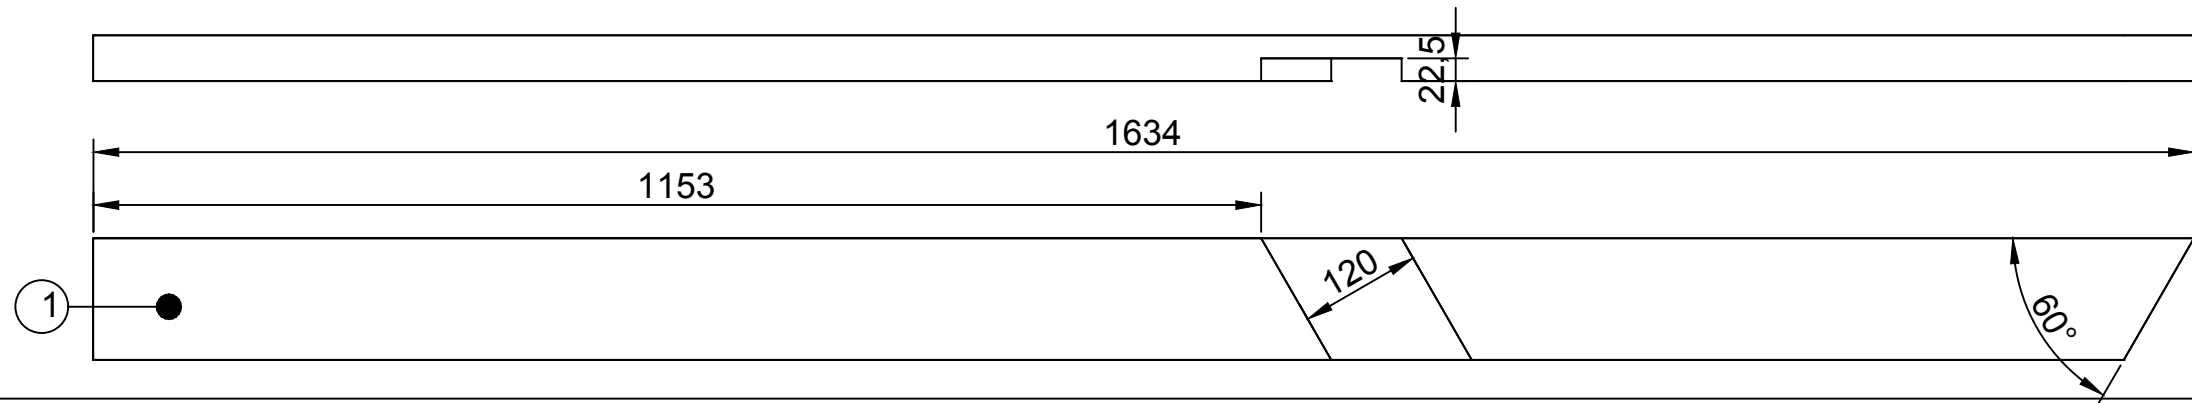
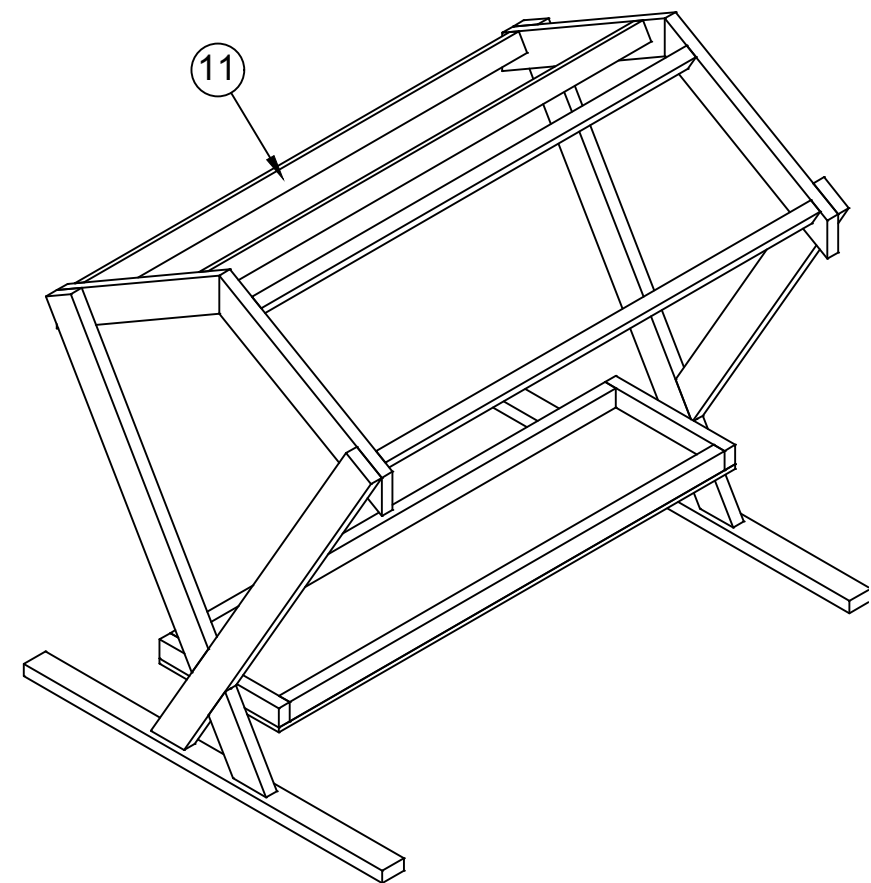
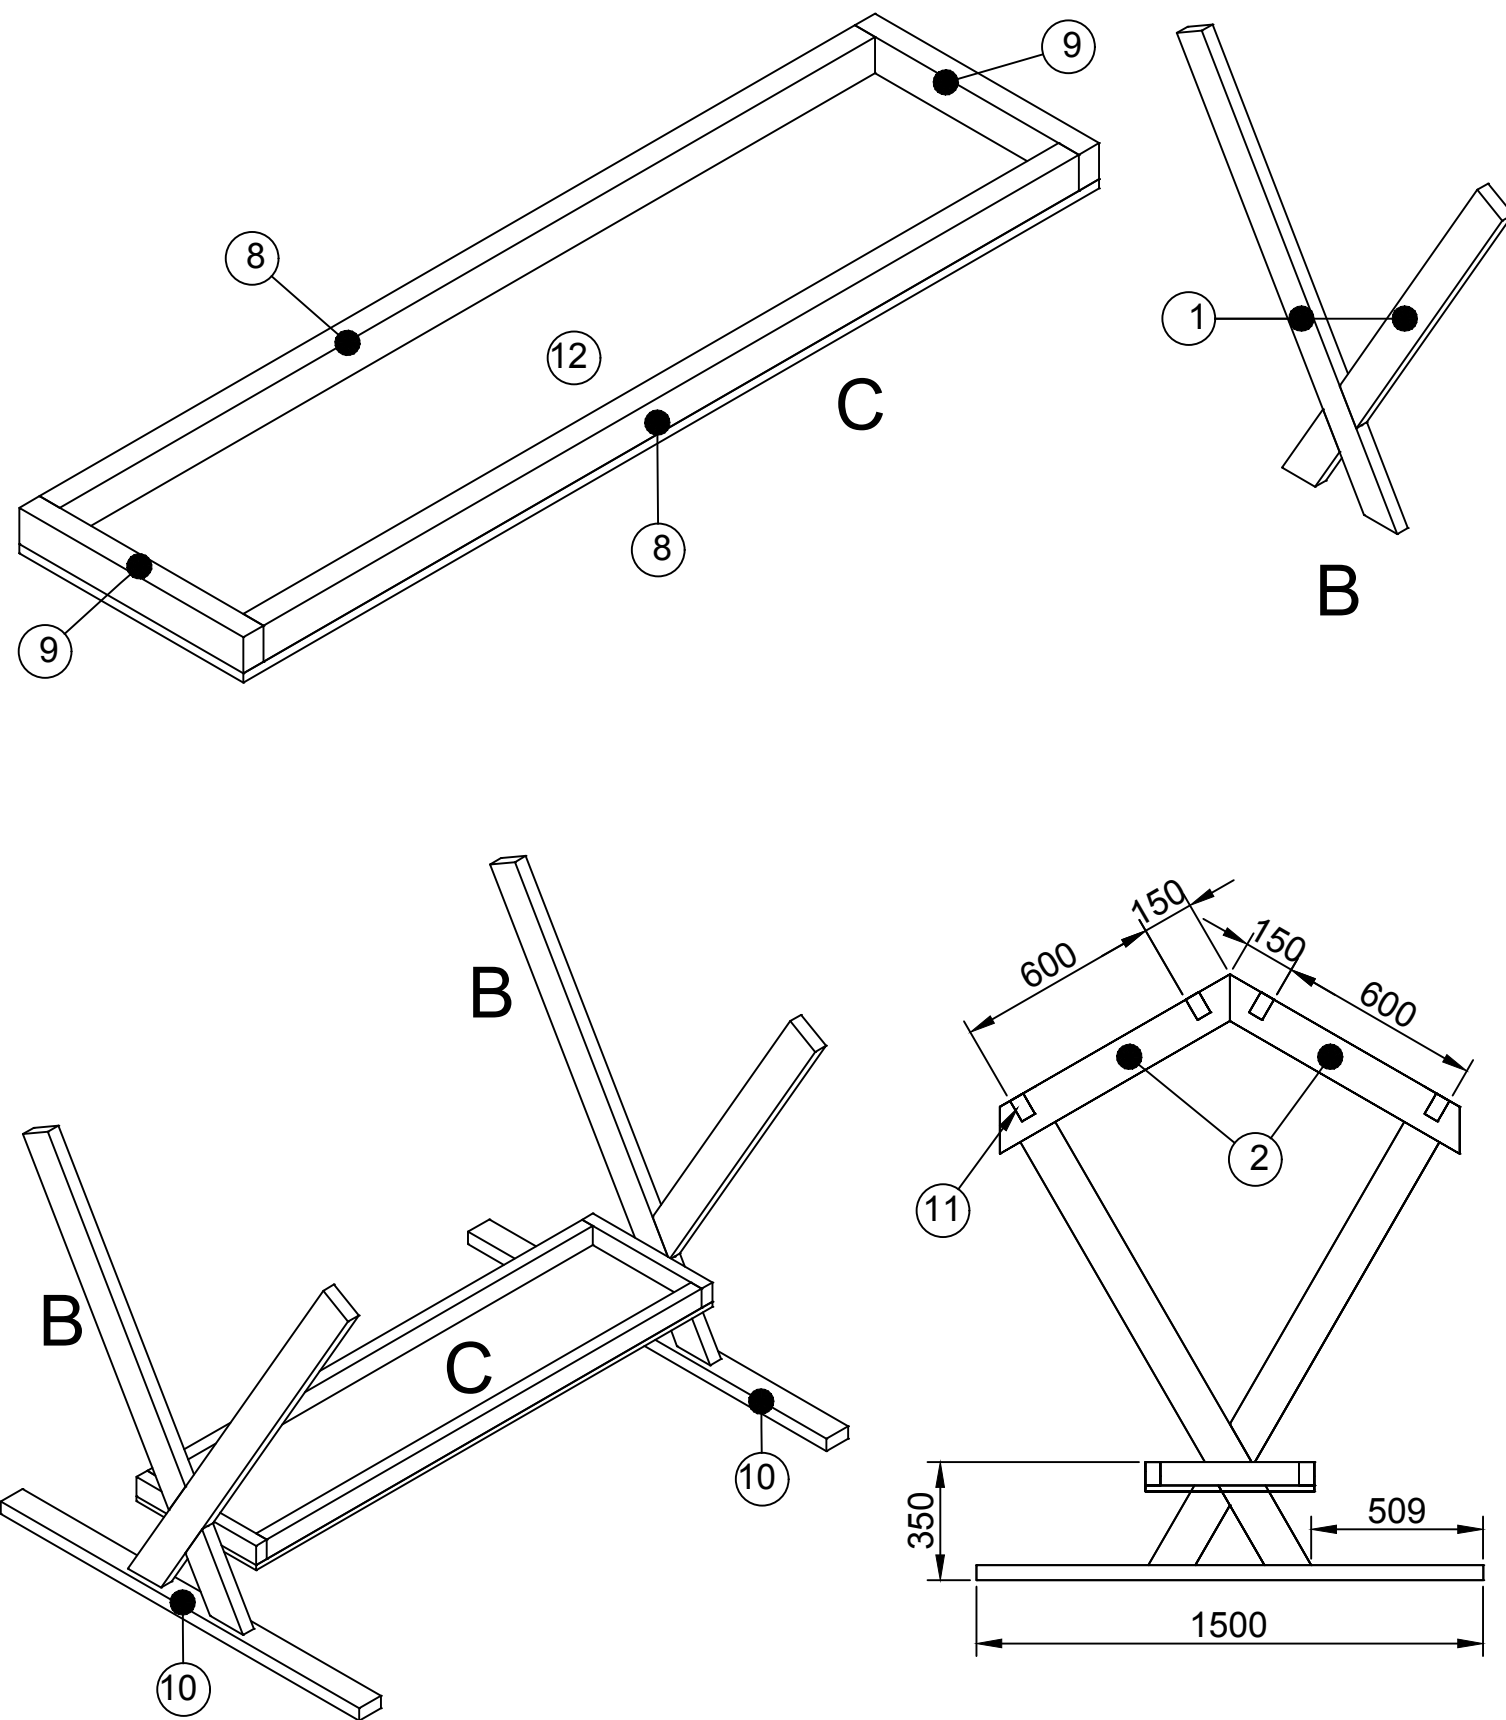
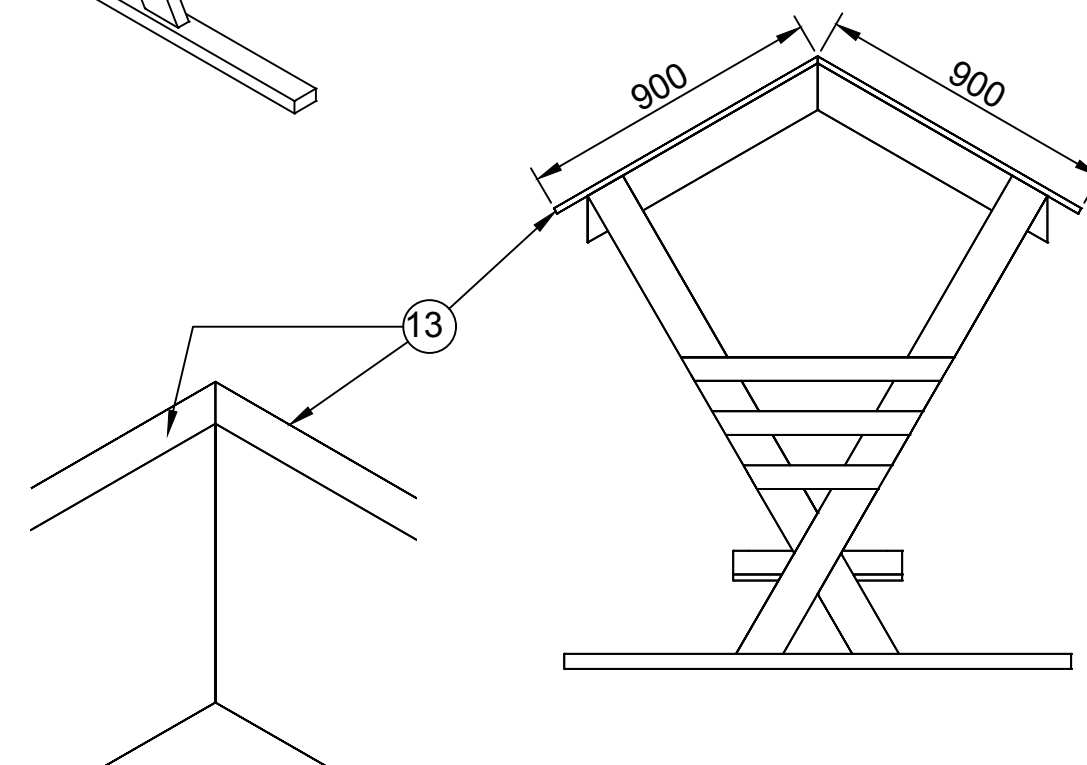
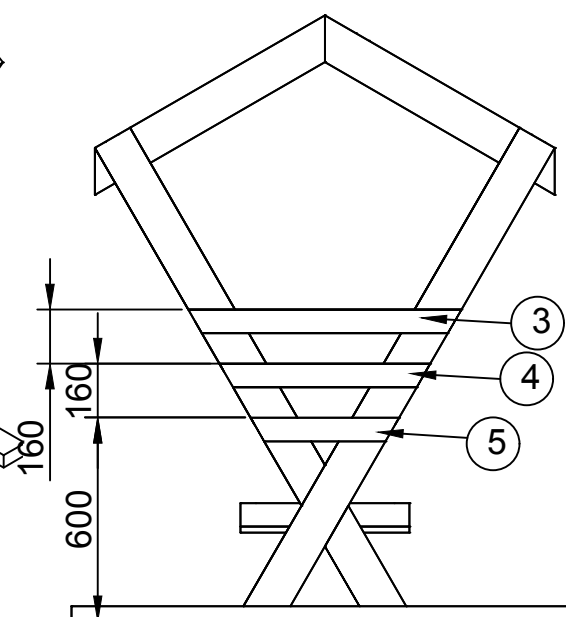
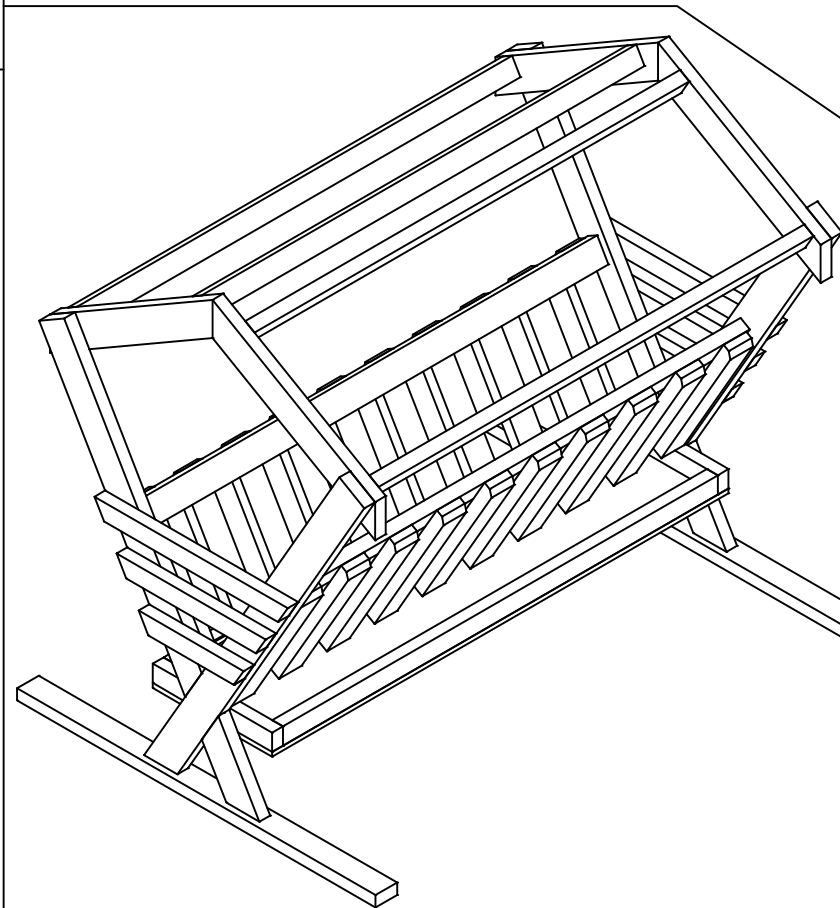



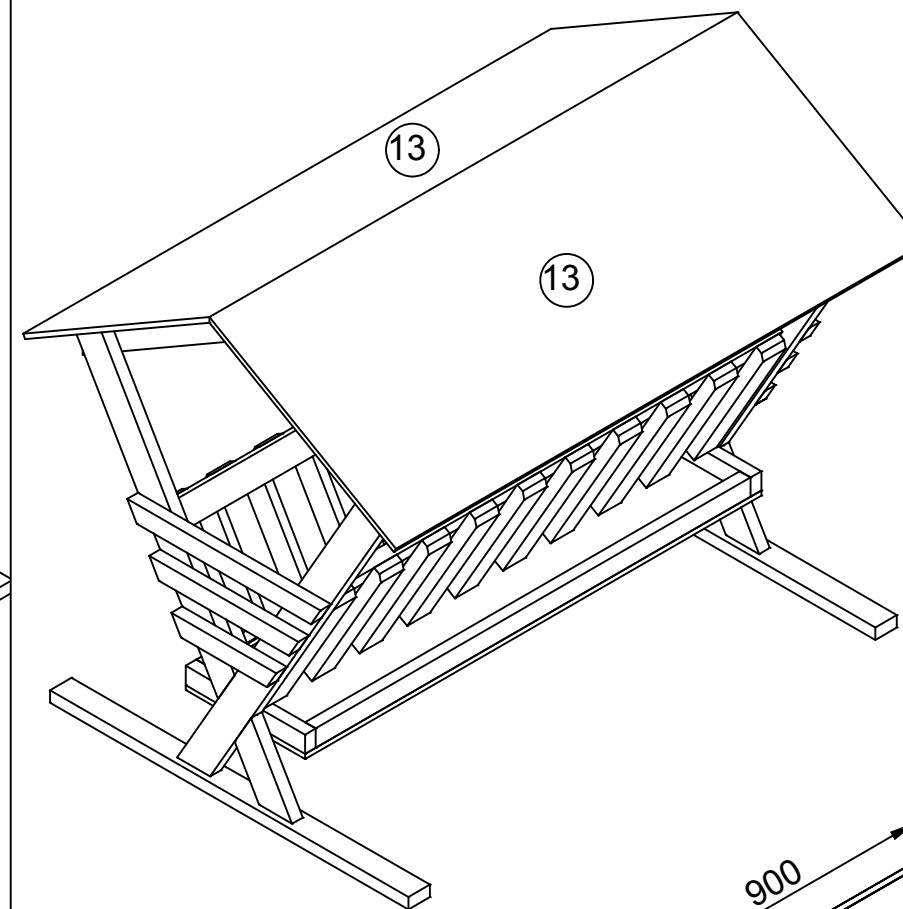


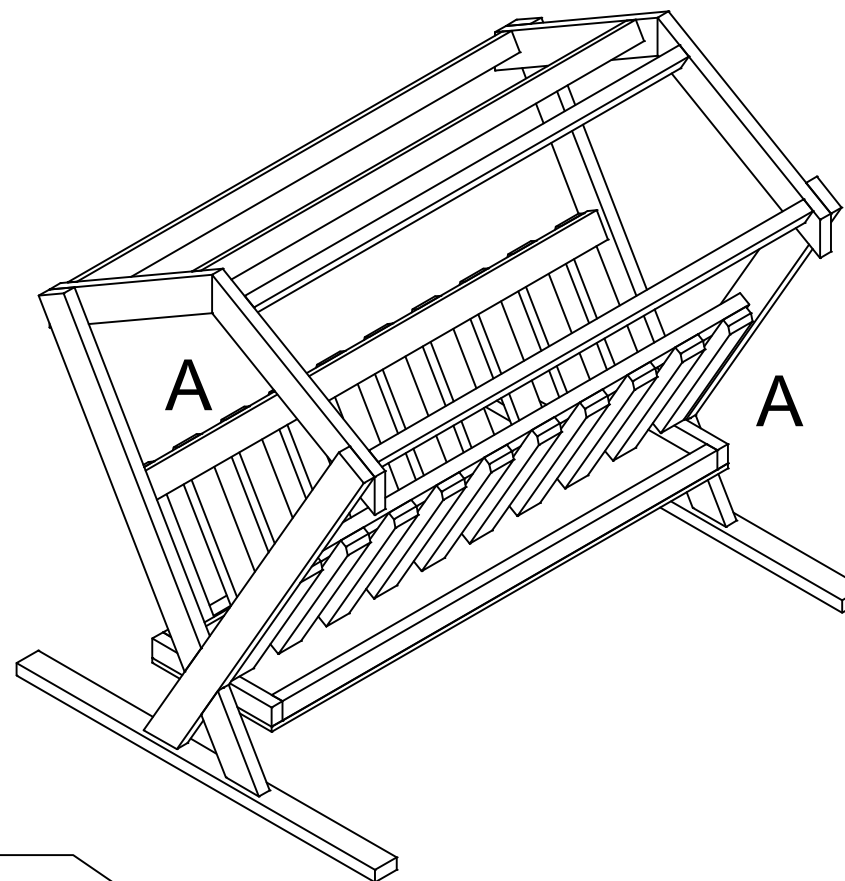

getekend	Fredsbouwtekeningen.nl	2 van 4
Hooiruif		A3

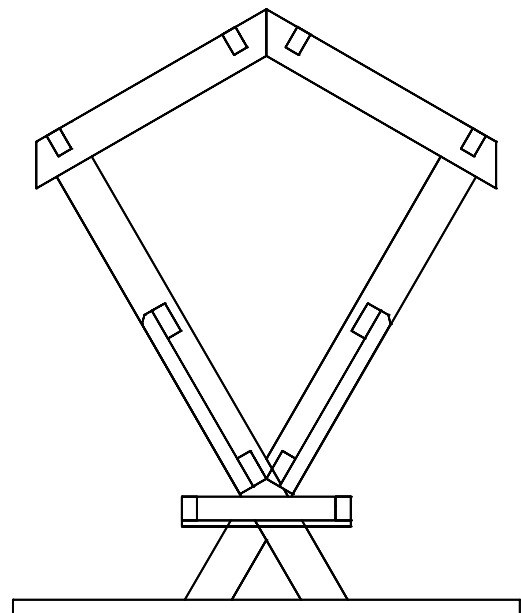

getekend	Fredsbouwtekeningen.nl	3 van 4
Hooiruif		A3

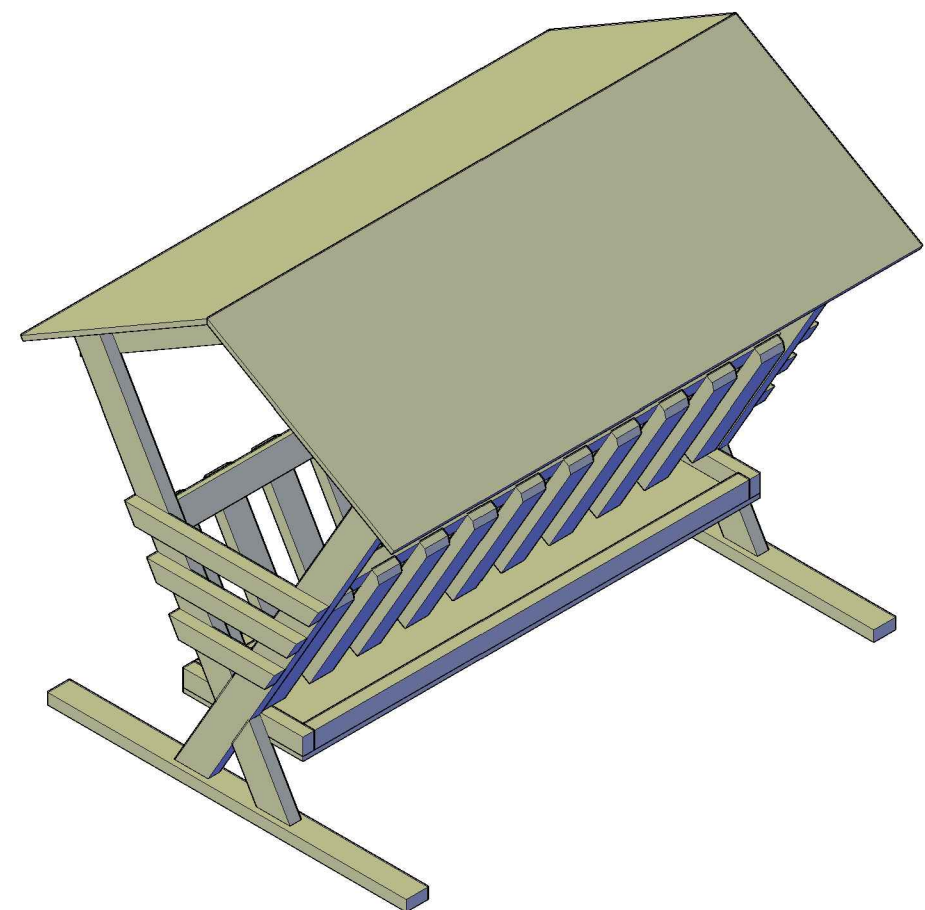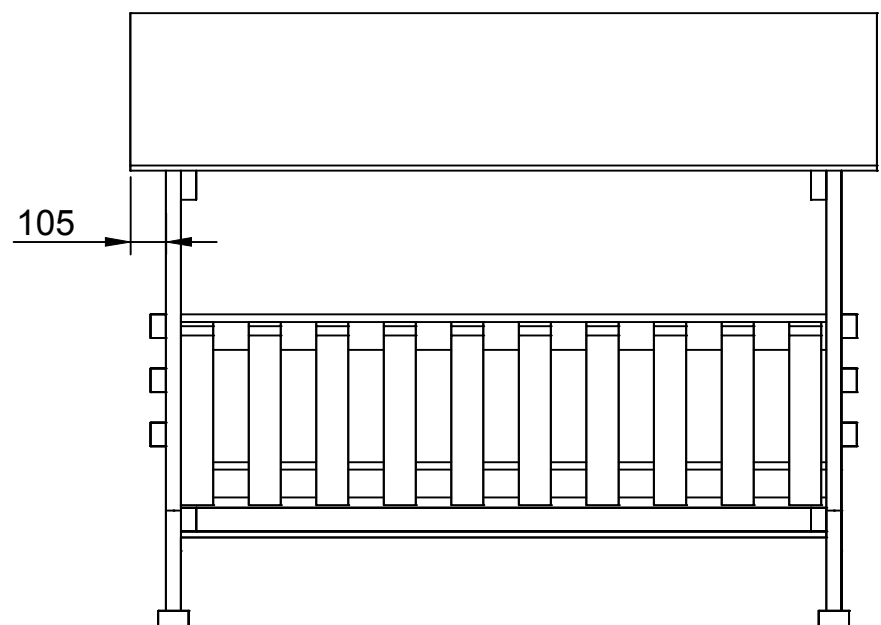

Item	Aantal	Materiaal	Dikte	Breedte	Lengte
1	4	Douglas	45	120	1634
2	4	Douglas	45	120	855
3	2	Douglas	45	70	809
4	2	Douglas	45	70	624
5	2	Douglas	45	70	439
6	4	Douglas	45	95	1910
7	20	Douglas	45	95	600
8	2	Douglas	45	70	1820
9	2	Douglas	45	70	500
10	2	Douglas	45	95	1500
11	4	Douglas	45	70	1820
12	1	watervasteplaat	18	500	1910
13	2	watervasteplaat	18	900	2210
14	1	Dakleer	5	2000	2300
RVS schroeven 4x30 (voorboren)					
RVS schroeven 5x50 (voorboren)					
RVS schroeven 5x80 (voorboren)					
Houtlijm					

getekend	Fredsbouwtekeningen.nl	4 van 4
Hooiruif		A3