
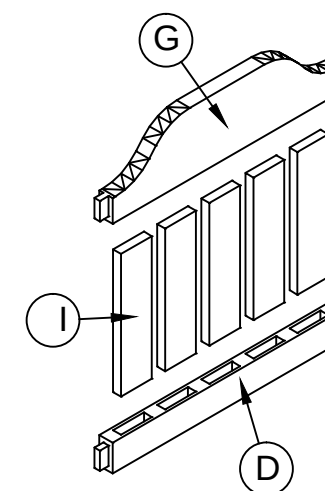
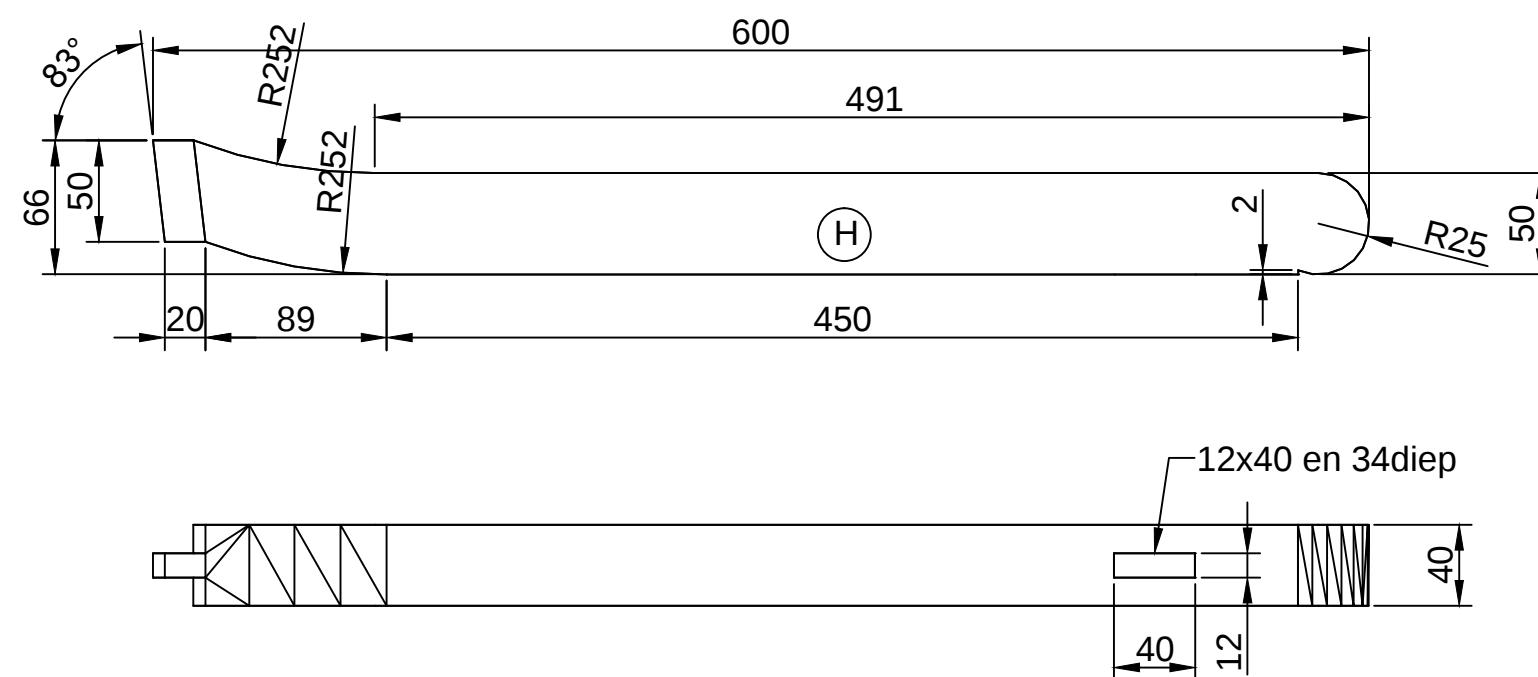
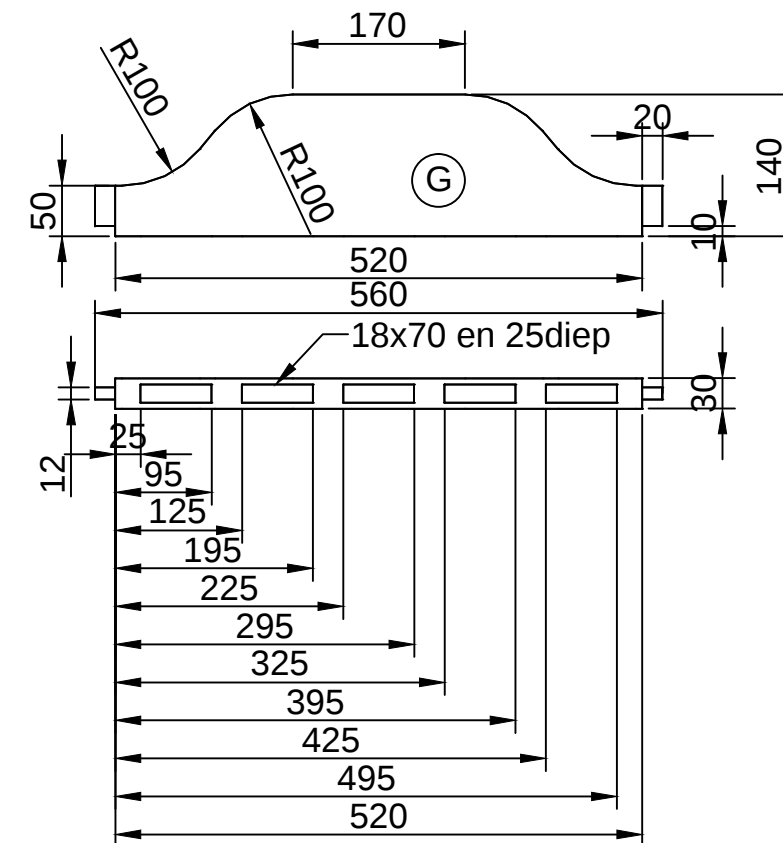
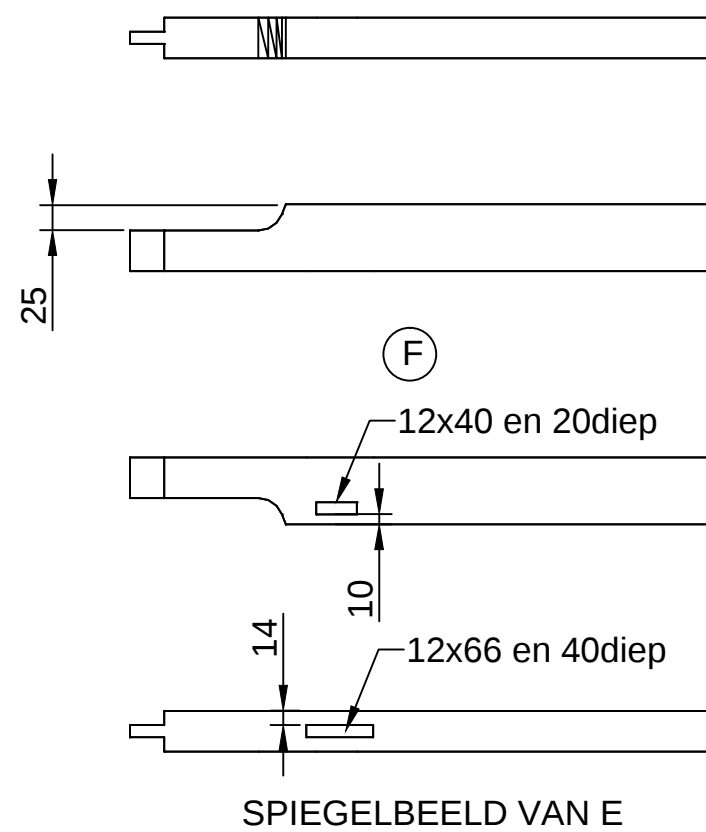
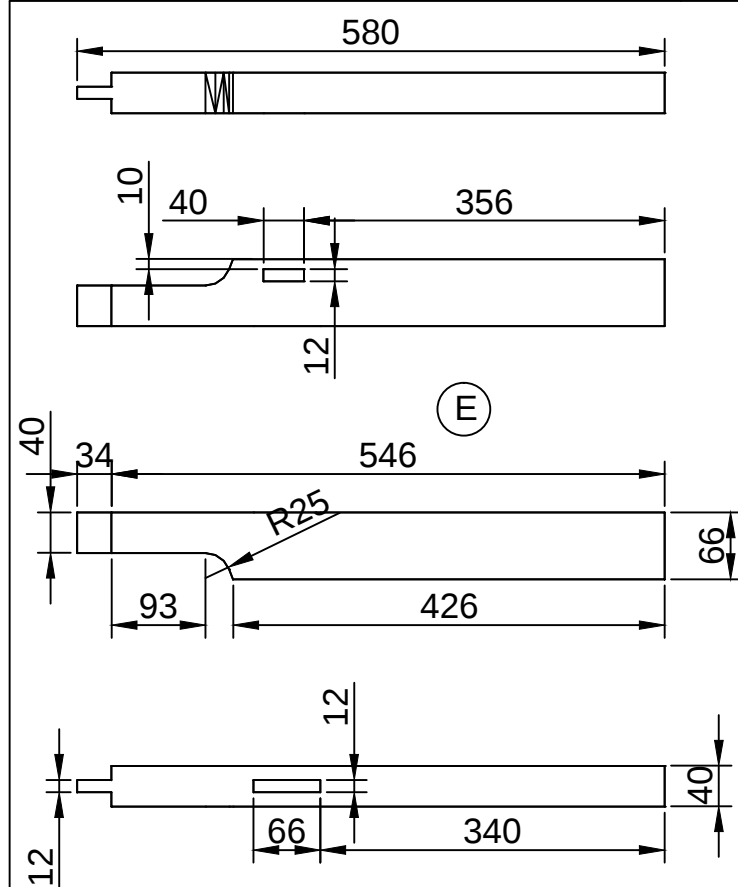
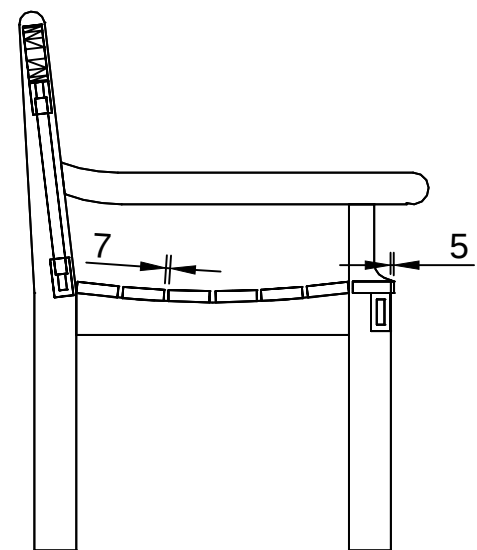


getekend	Fredsbouwtekeningen.nl	2 van 3
Stoel type A		A3

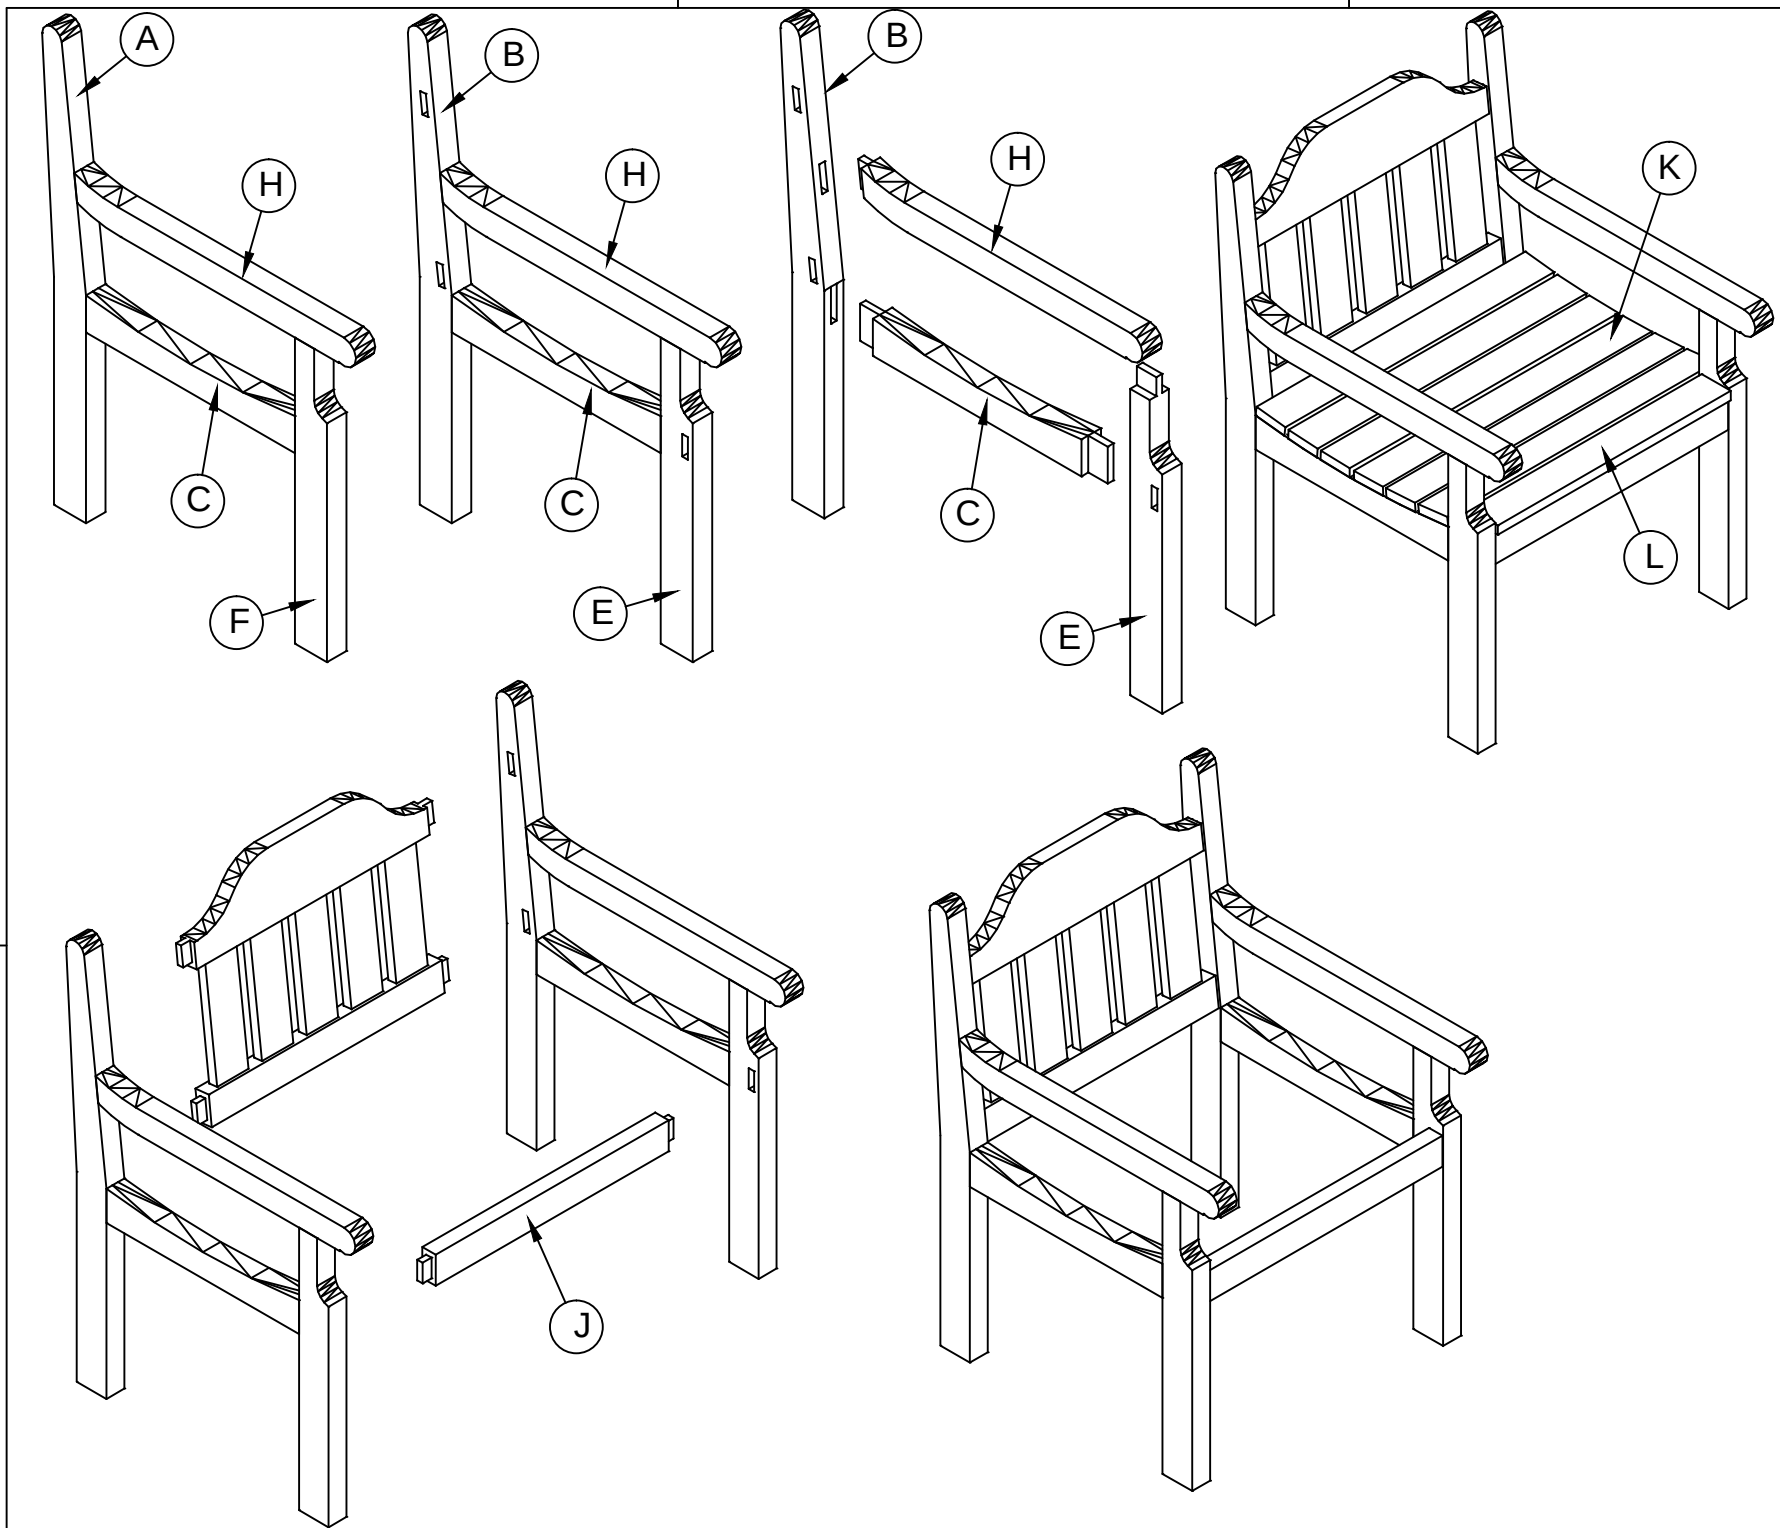

Item	Aantal	Materiaal	Dikte	Breedte	Lengte
A	1	Hardhout	40	90	850
B	1	Hardhout	40	90	850
C	2	Hardhout	40	66	510
D	1	Hardhout	30	60	560
E	1	Hardhout	40	66	580
F	1	Hardhout	40	66	580
G	1	Hardhout	30	140	560
H	2	Hardhout	40	66	600
I	5	Hardhout	18	70	280
J	1	Hardhout	30	60	560
K	6	Hardhout	30	65	600
L	1	Hardhout	30	65	520