


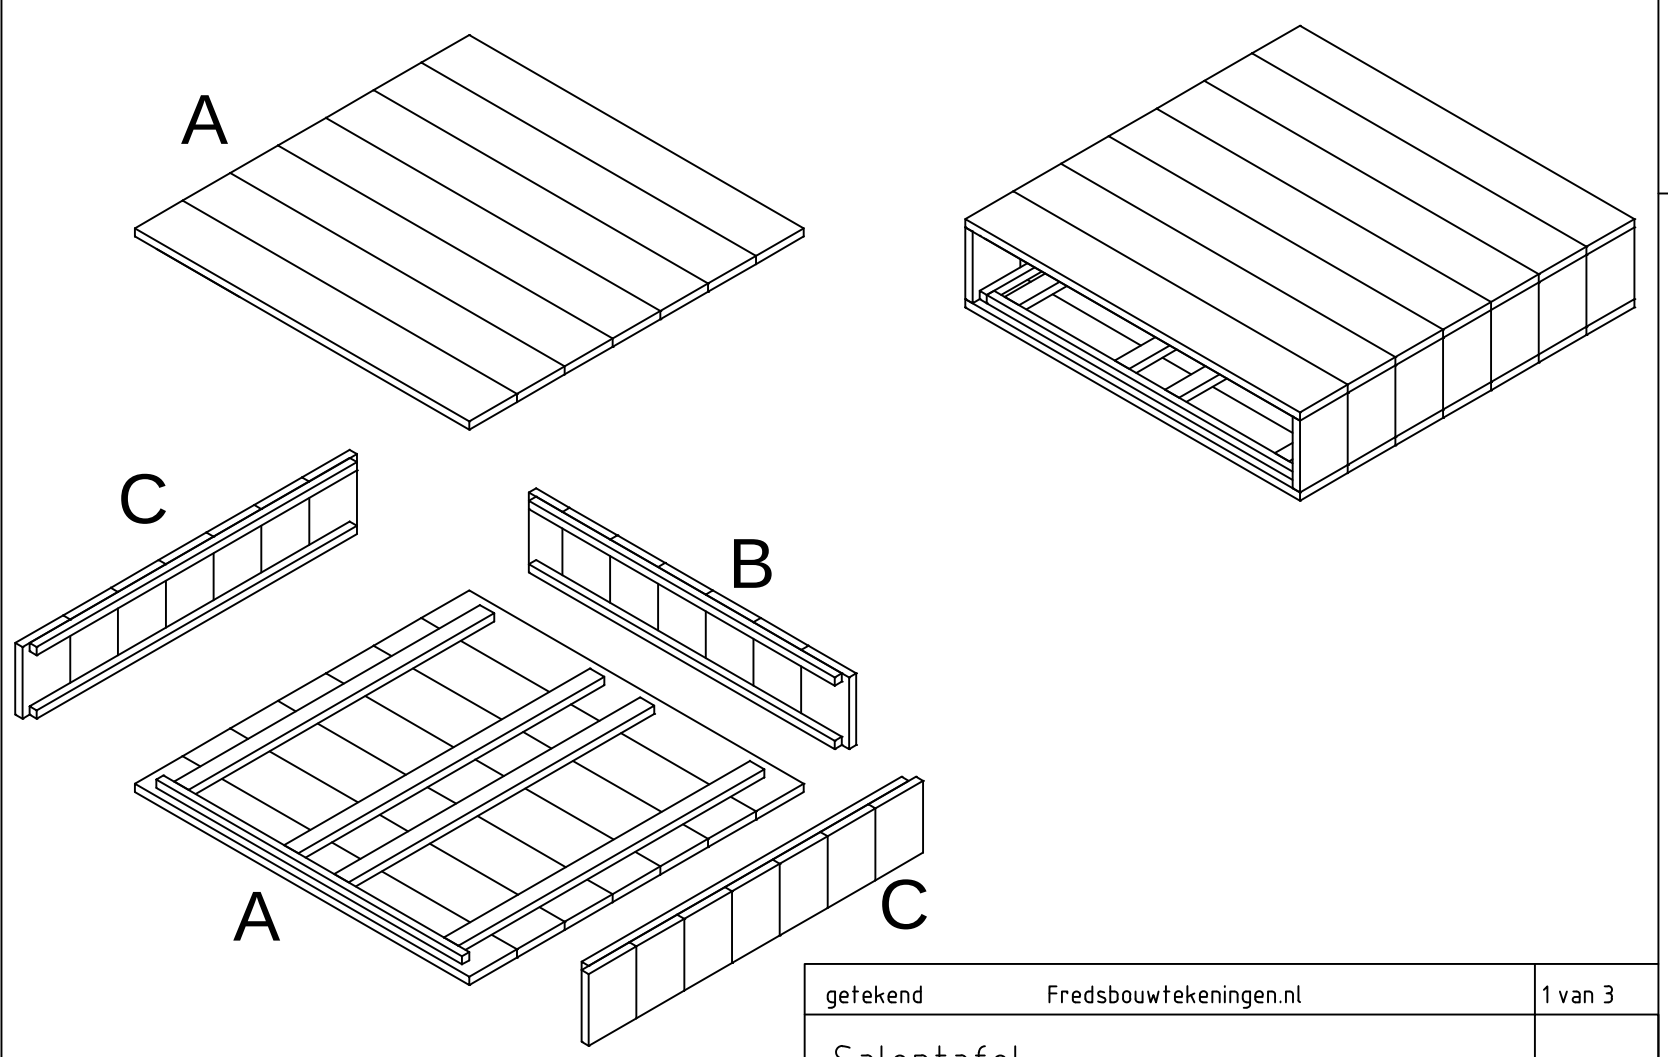
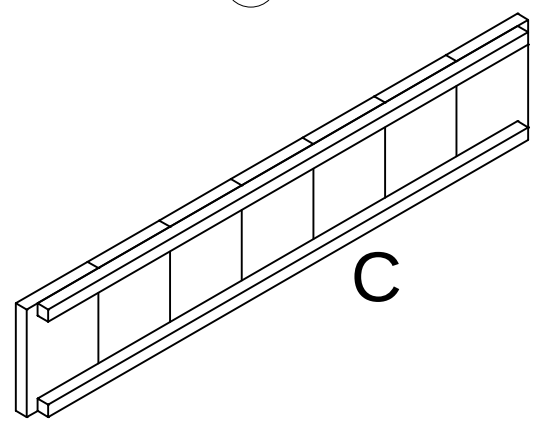
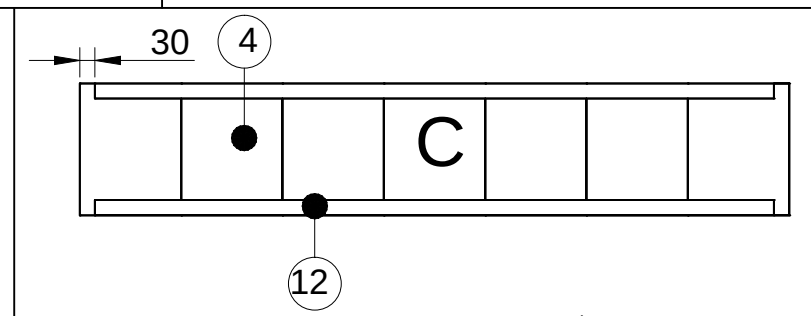
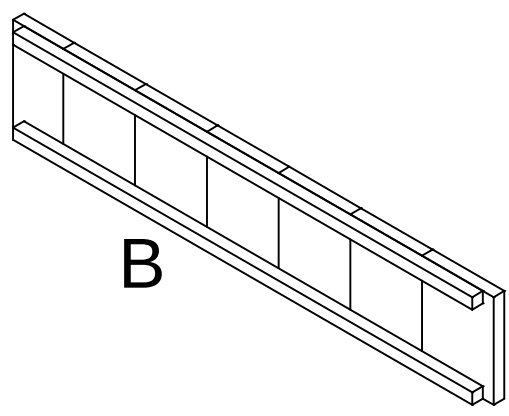
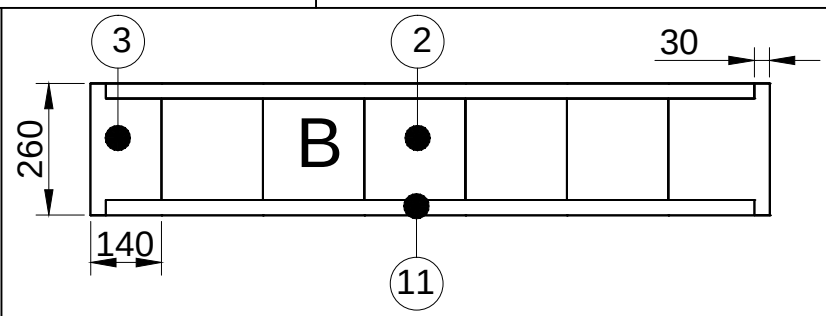
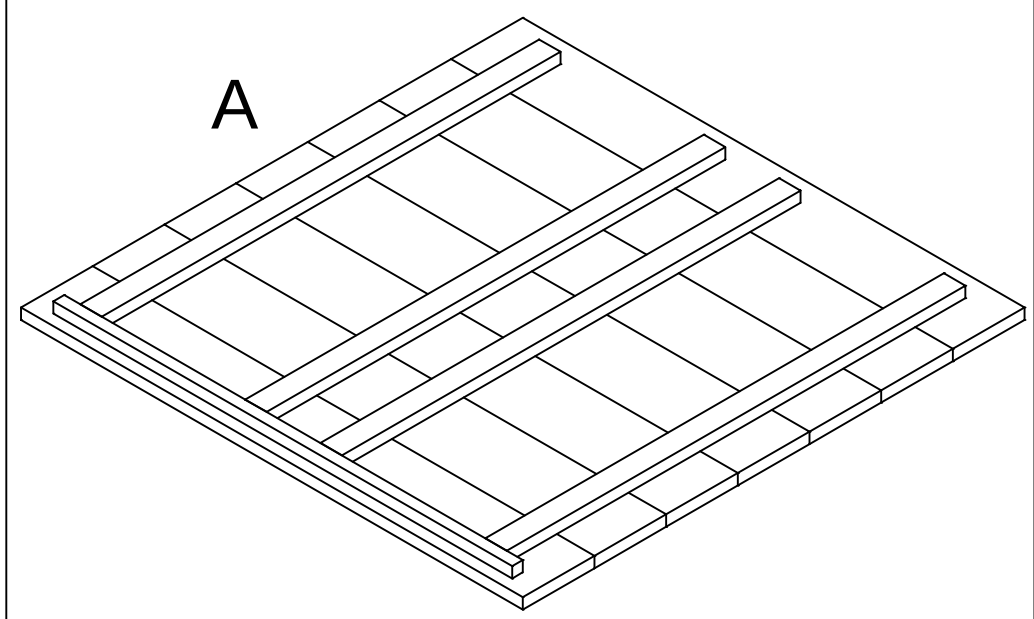
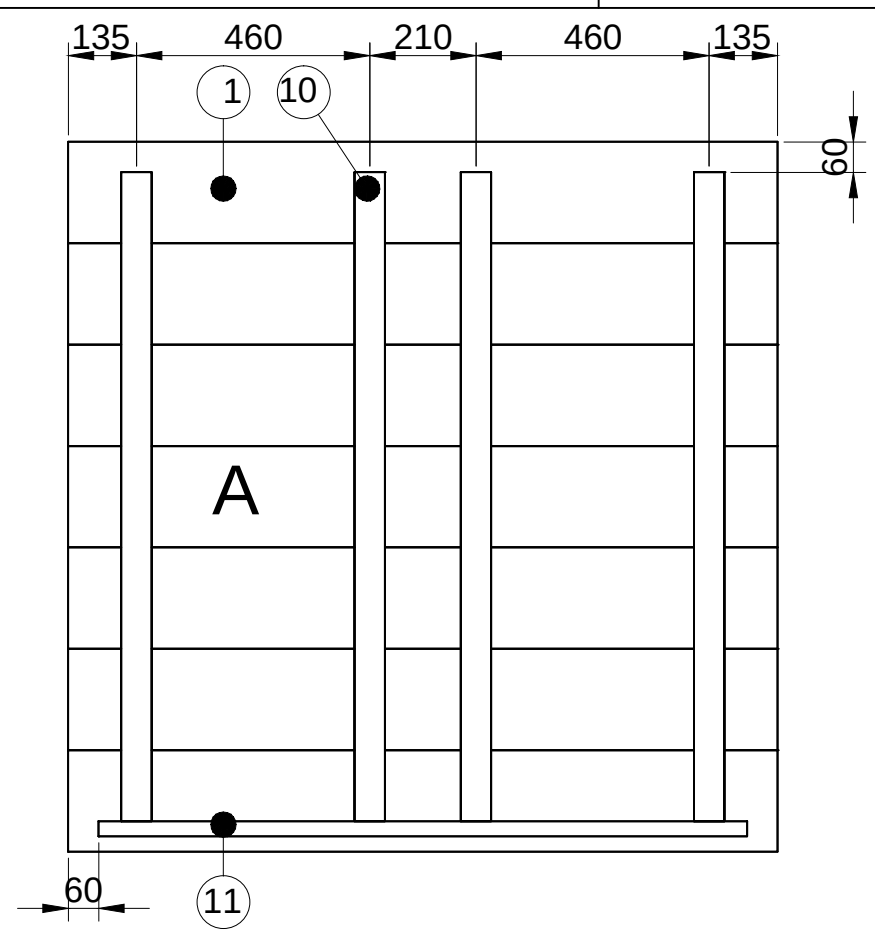
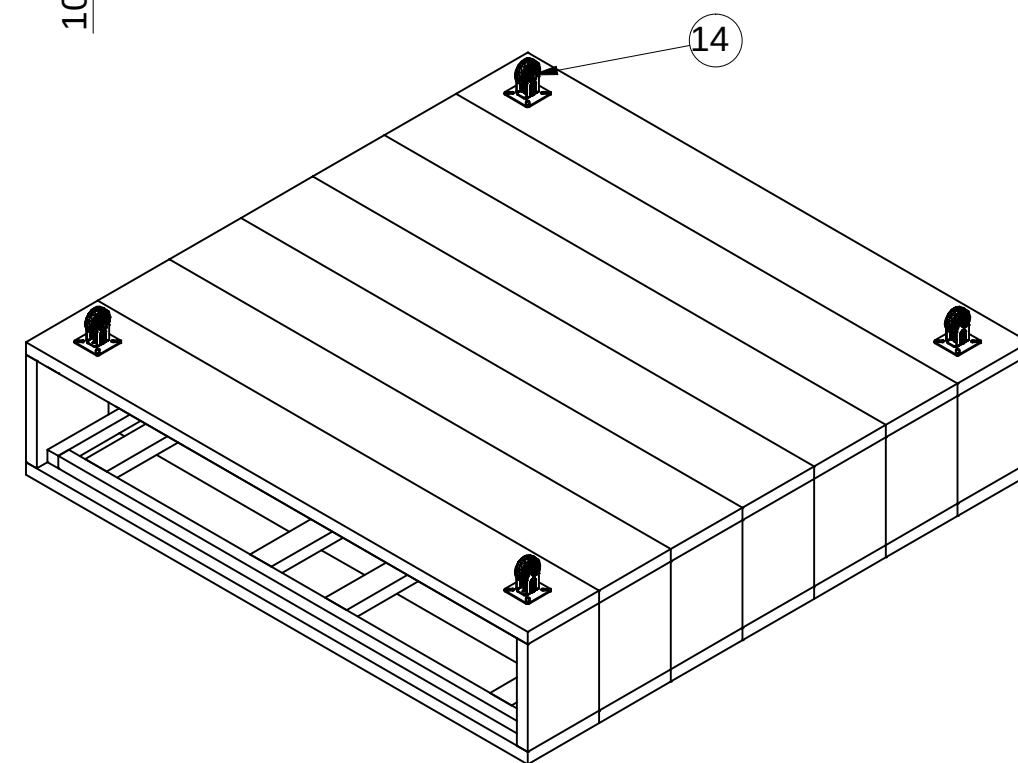
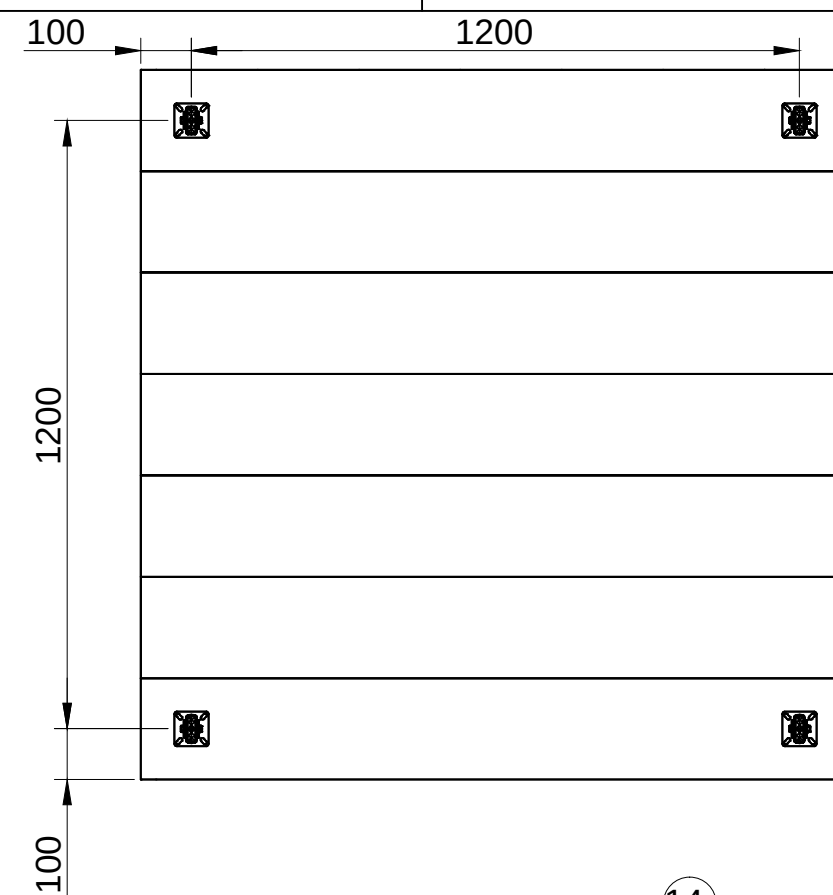


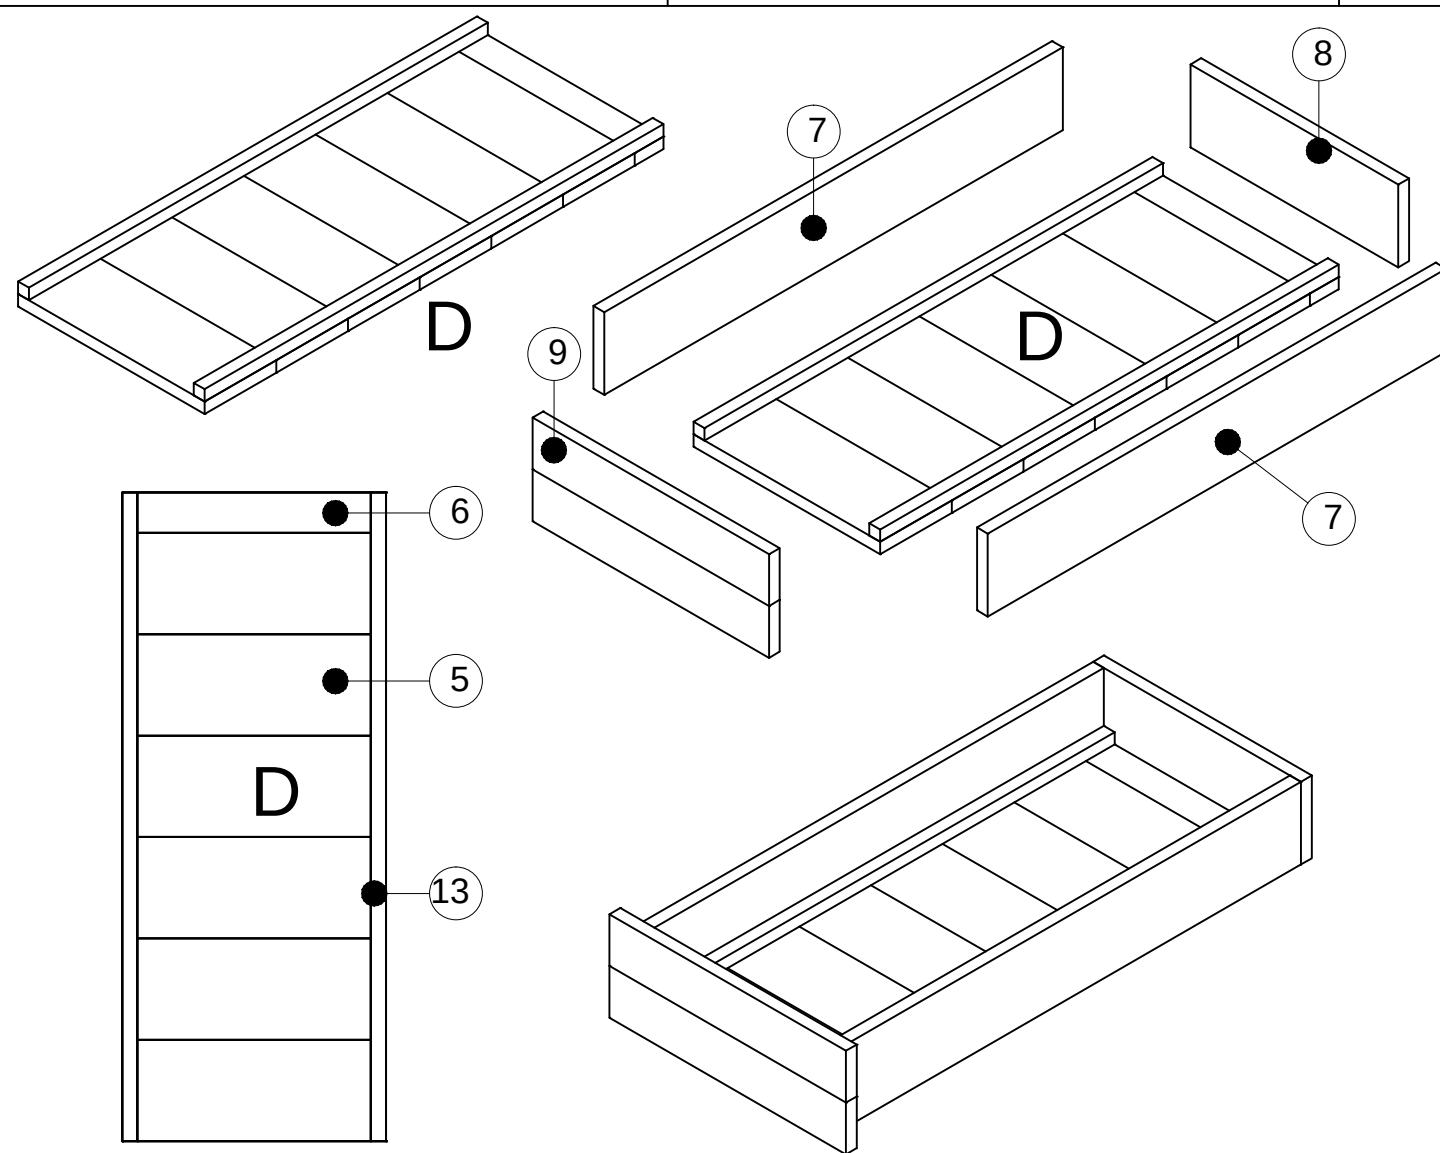

getekend	Fredsbouwtekeningen.nl	1 van 3
Salontafel		A3

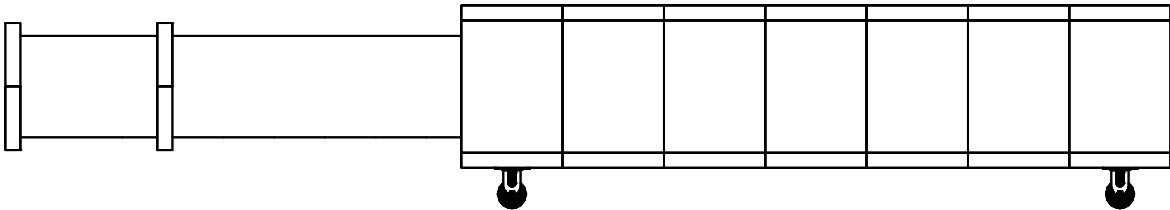

getekend	Fredsbouwtekeningen.nl	2 van 3
Salontafel		A3

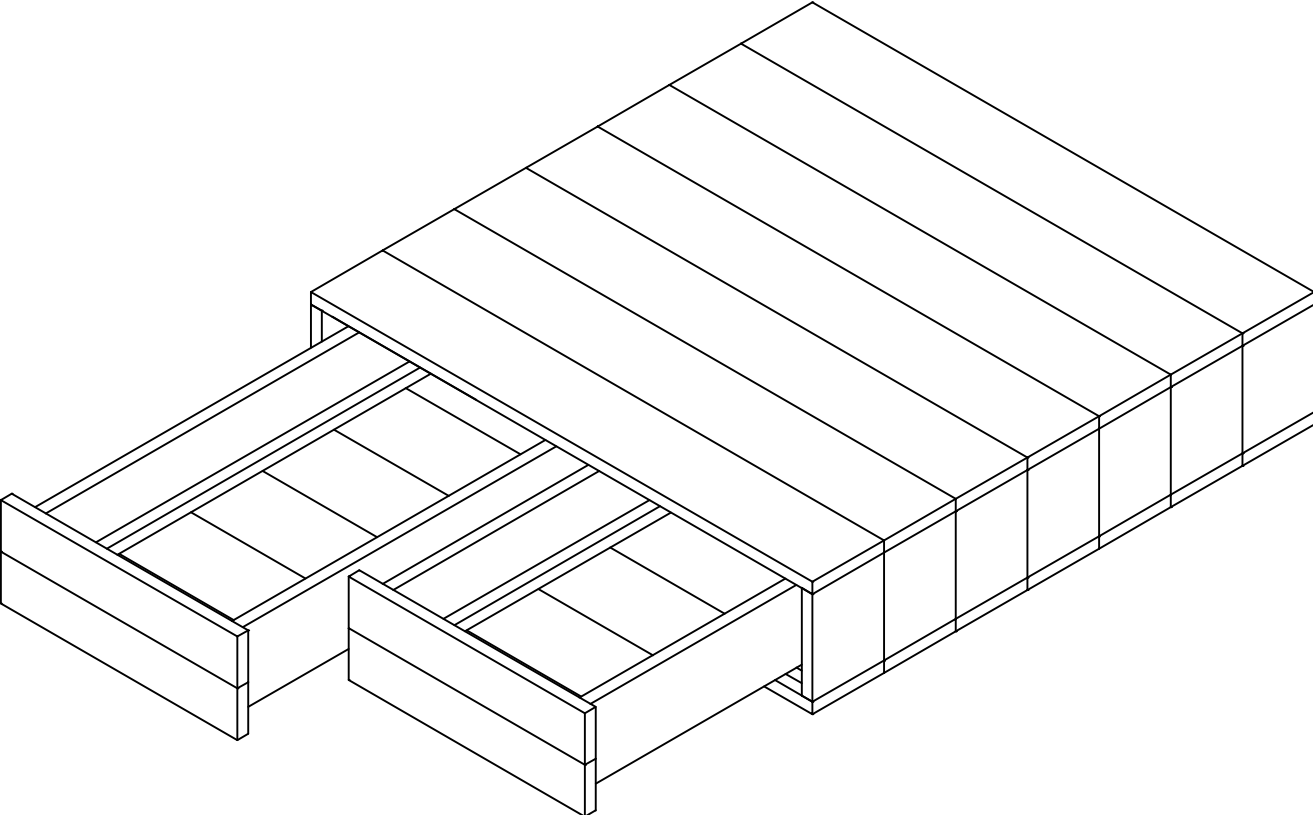

Item	Aantal	Materiaal	Dikte	Breedte	Lengte
1	14	Hardhout	30	200	1400
2	6	Hardhout	30	200	260
3	1	Hardhout	30	140	260
4	14	Hardhout	30	200	260
5	12	Hardhout	30	200	520
6	2	Hardhout	30	80	520
7	4	Hardhout	30	200	580
8	2	Hardhout	30	200	1280
9	4	Hardhout	30	125	660
10	8	Hardhout	30	60	1280
11	6	Hardhout	30	30	1280
12	8	Hardhout	30	30	1340
13	8	Hardhout	30	30	1280
14	4	Wielen H=80mm			
RVS schroeven 5x50 (voorboren)					

getekend	Fredsbouwtekeningen.nl	3 van 3
Salontafel		A3