


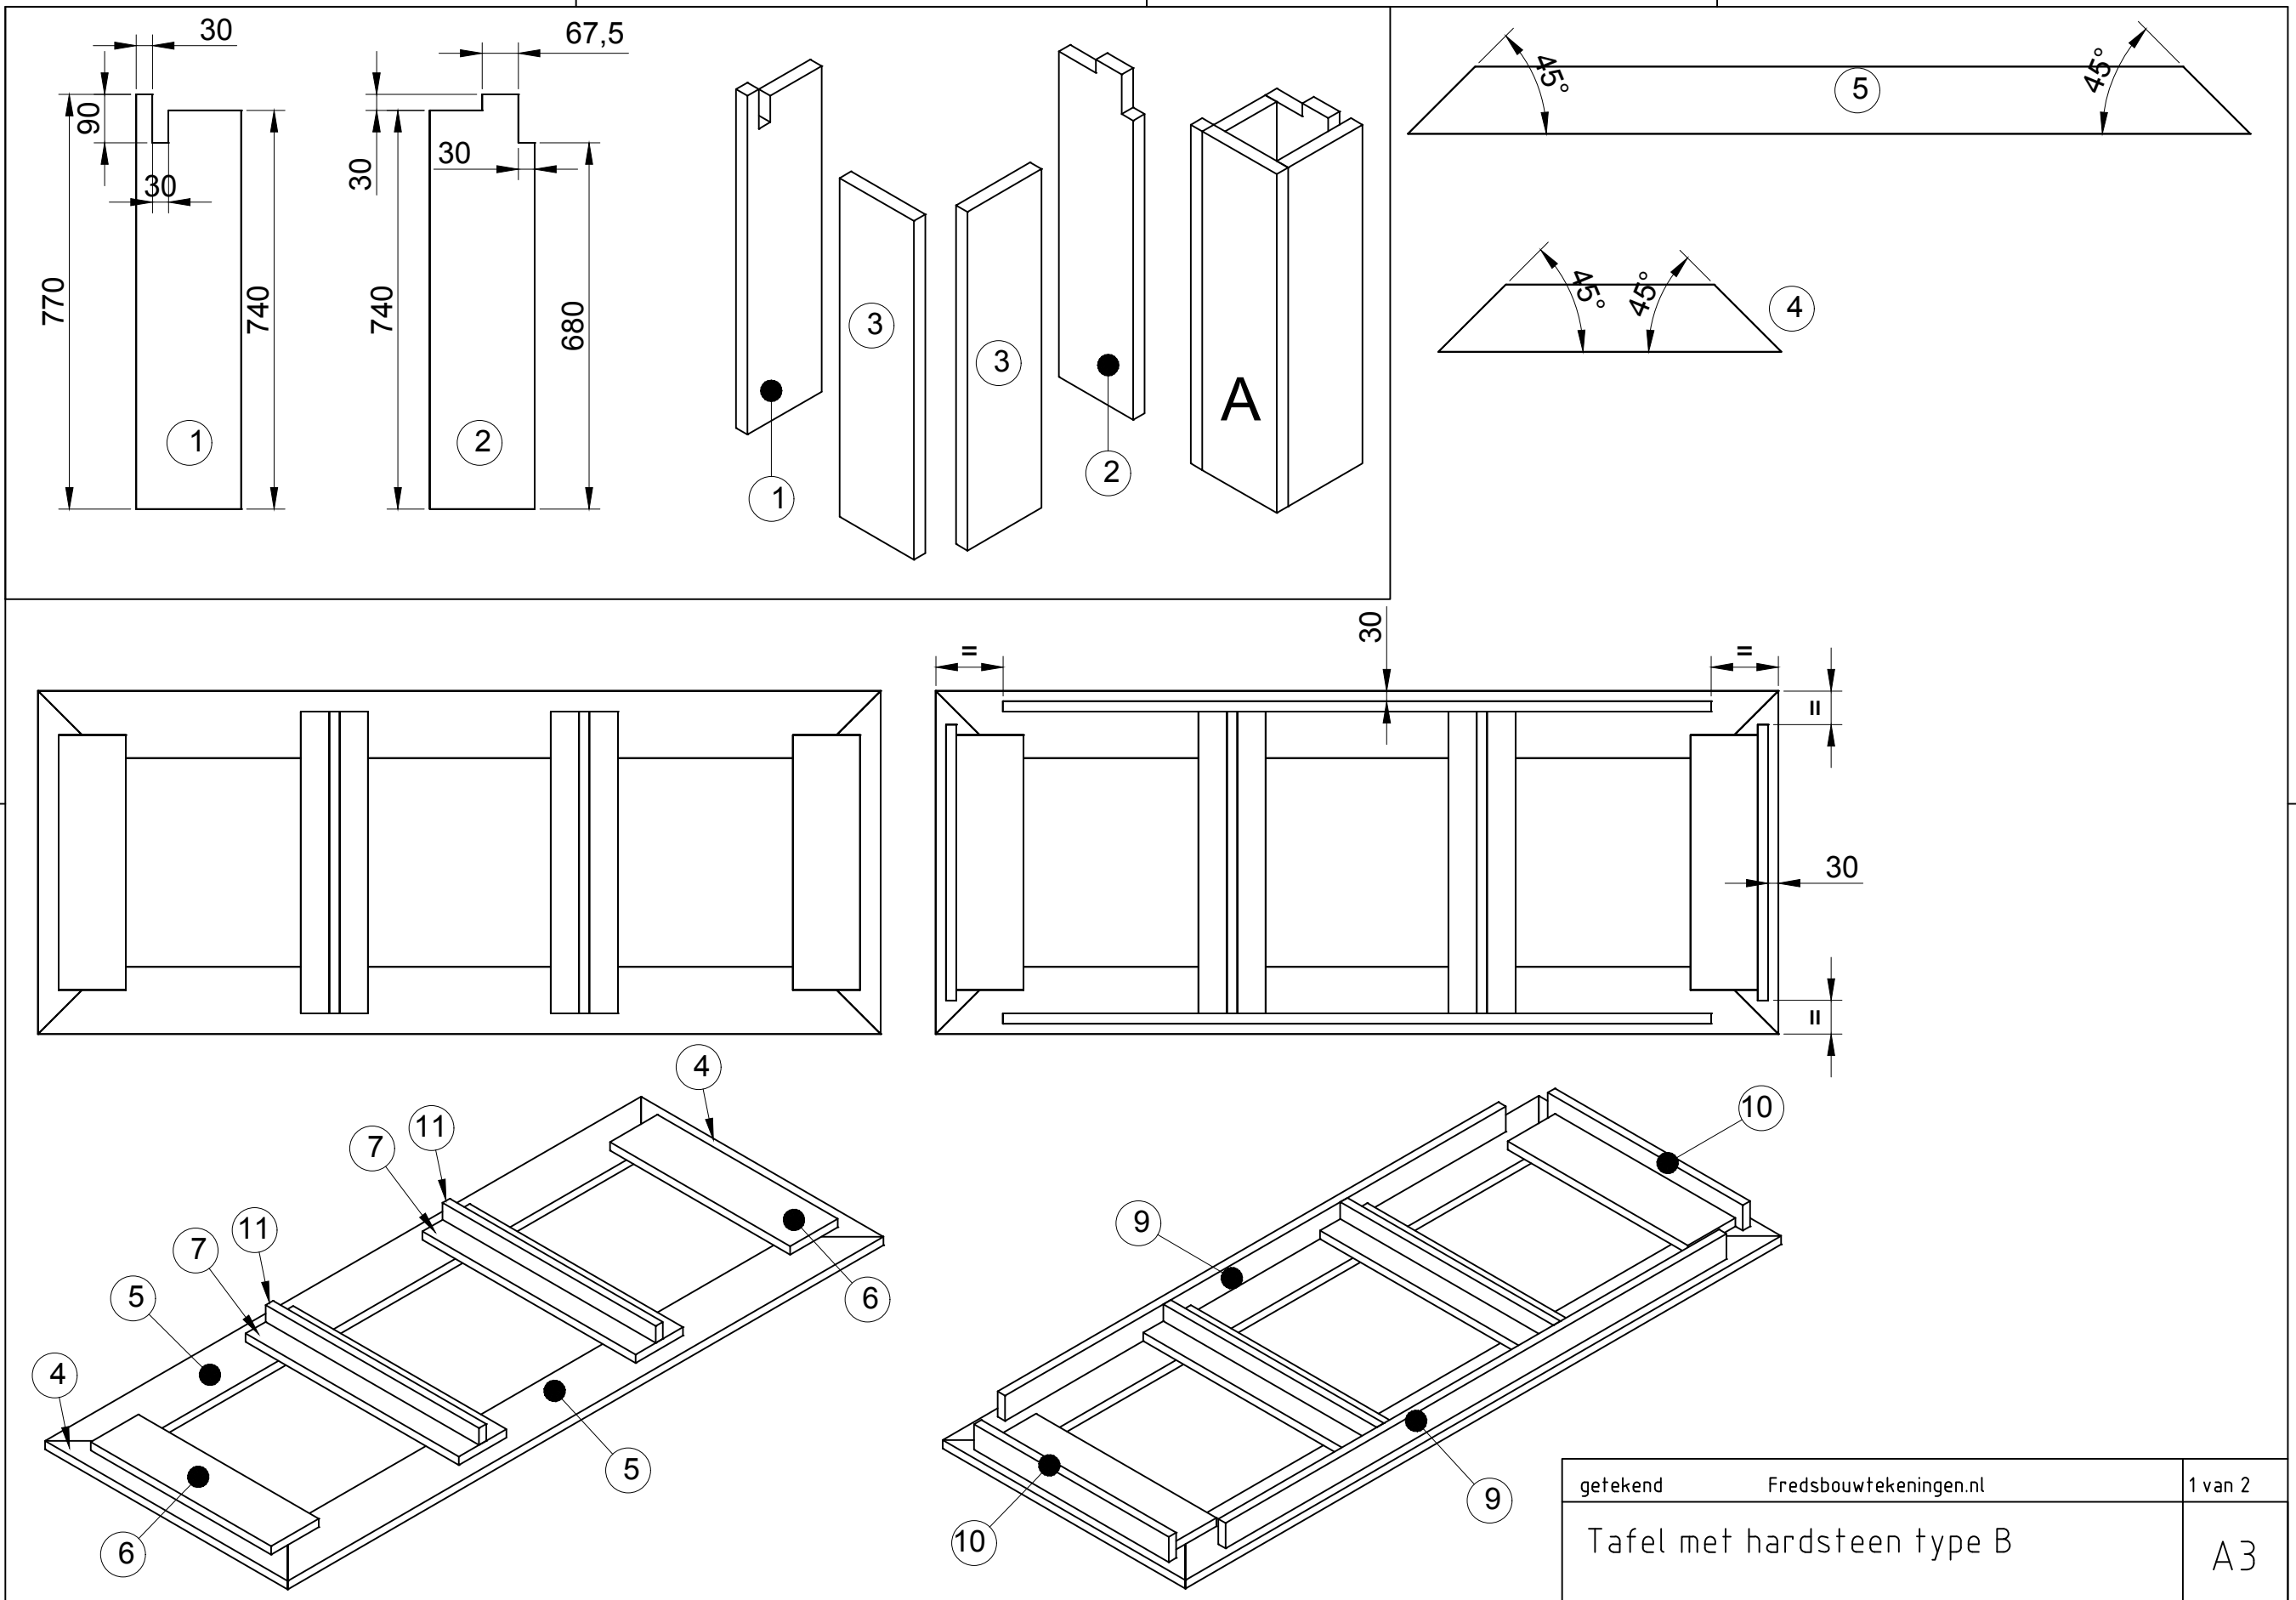


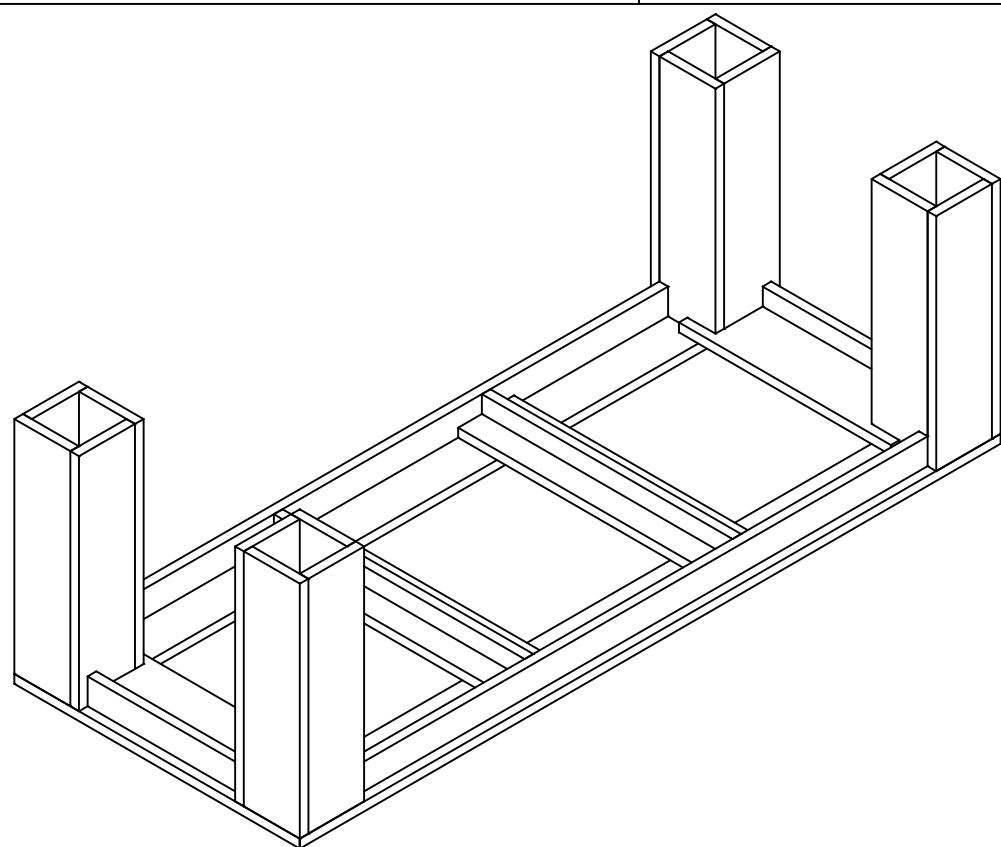

getekend	Fredsbouwtekeningen.nl	1 van 2
Tafel met hardsteen type B		A3

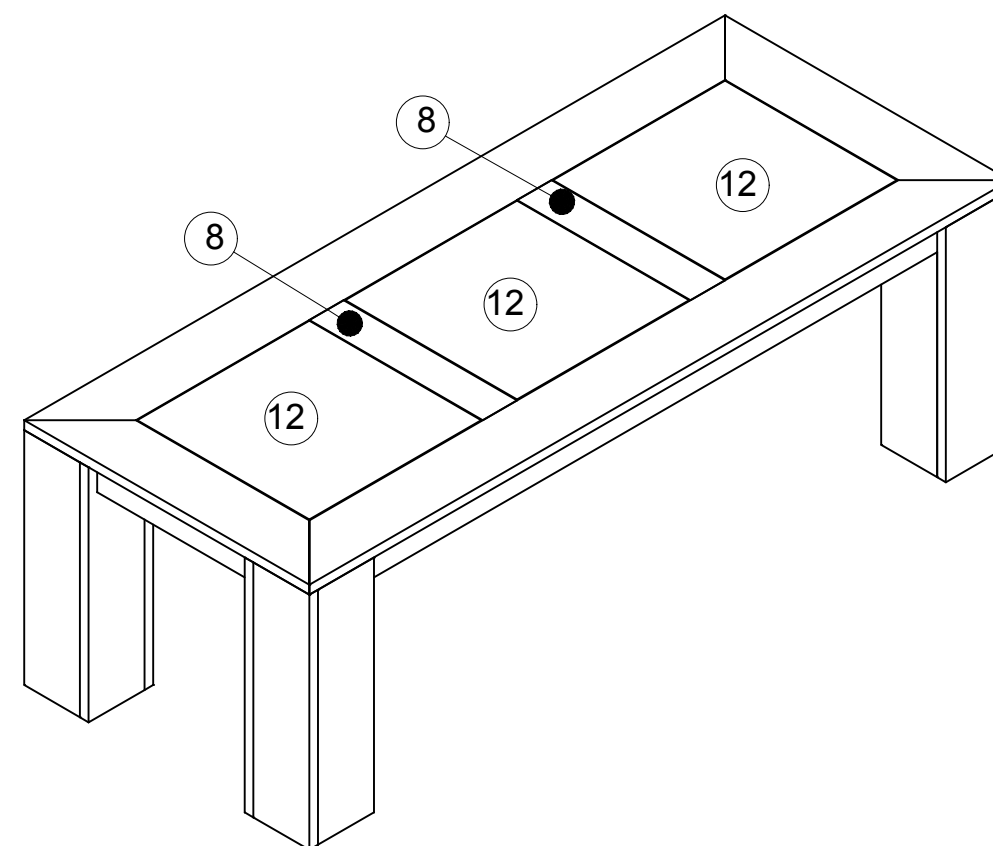

Maat	Lengte	Item	Aantal	Materiaal	Dikte	Breedte	Lengte
Breedte	1005	1	4	Eiken	30	200	770
Lengte	2455	2	4	Eiken	30	200	770
Hoogte	800	3	8	Eiken	30	200	770
Maat	Lengte	4	2	Eiken	30	200	1005
(a)	860	5	2	Eiken	30	200	2455
(b)	725	6	2	Eiken	30	200	750
		7	2	Eiken	30	200	885
		8	2	Eiken	30	120	605
		9	2	Eiken	30	90	2055
		10	2	Eiken	30	90	805
		11	2	Eiken	30	60	885
		12	3	Leiste	30	600	600
		RVS schroeven 5x50 (voorboren)					

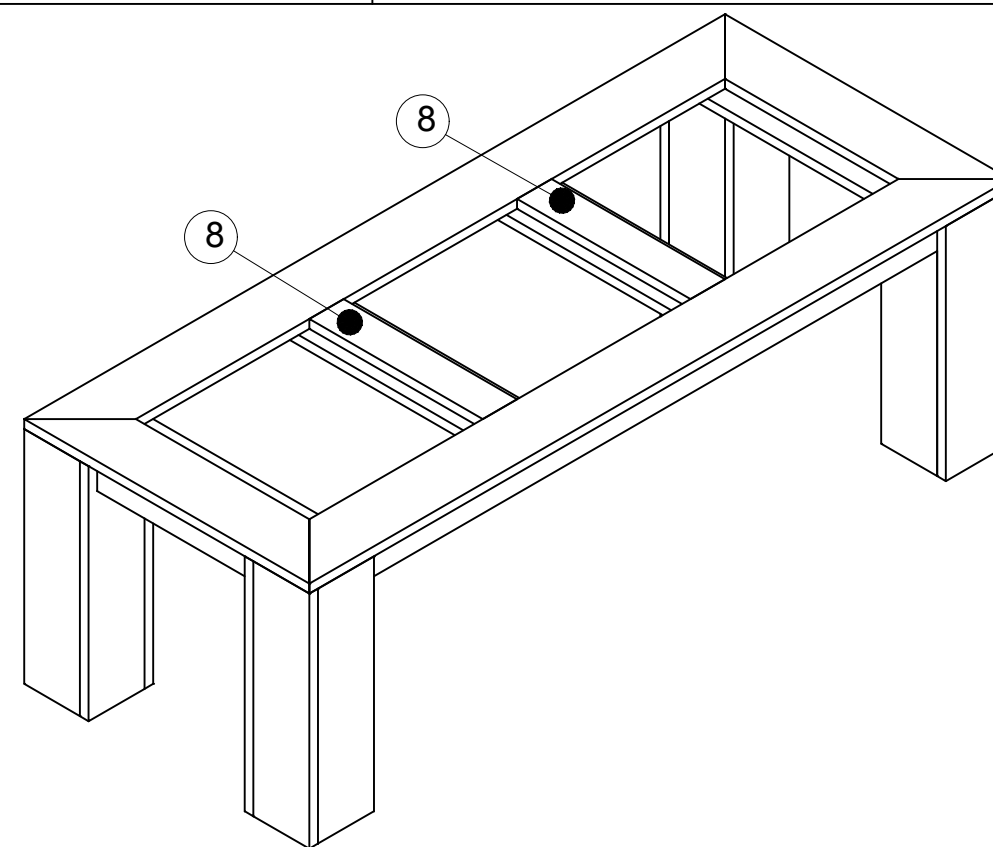

getekend	Fredsbouwtekeningen.nl	2 van 2
Tafel met hardsteen type B		A3