


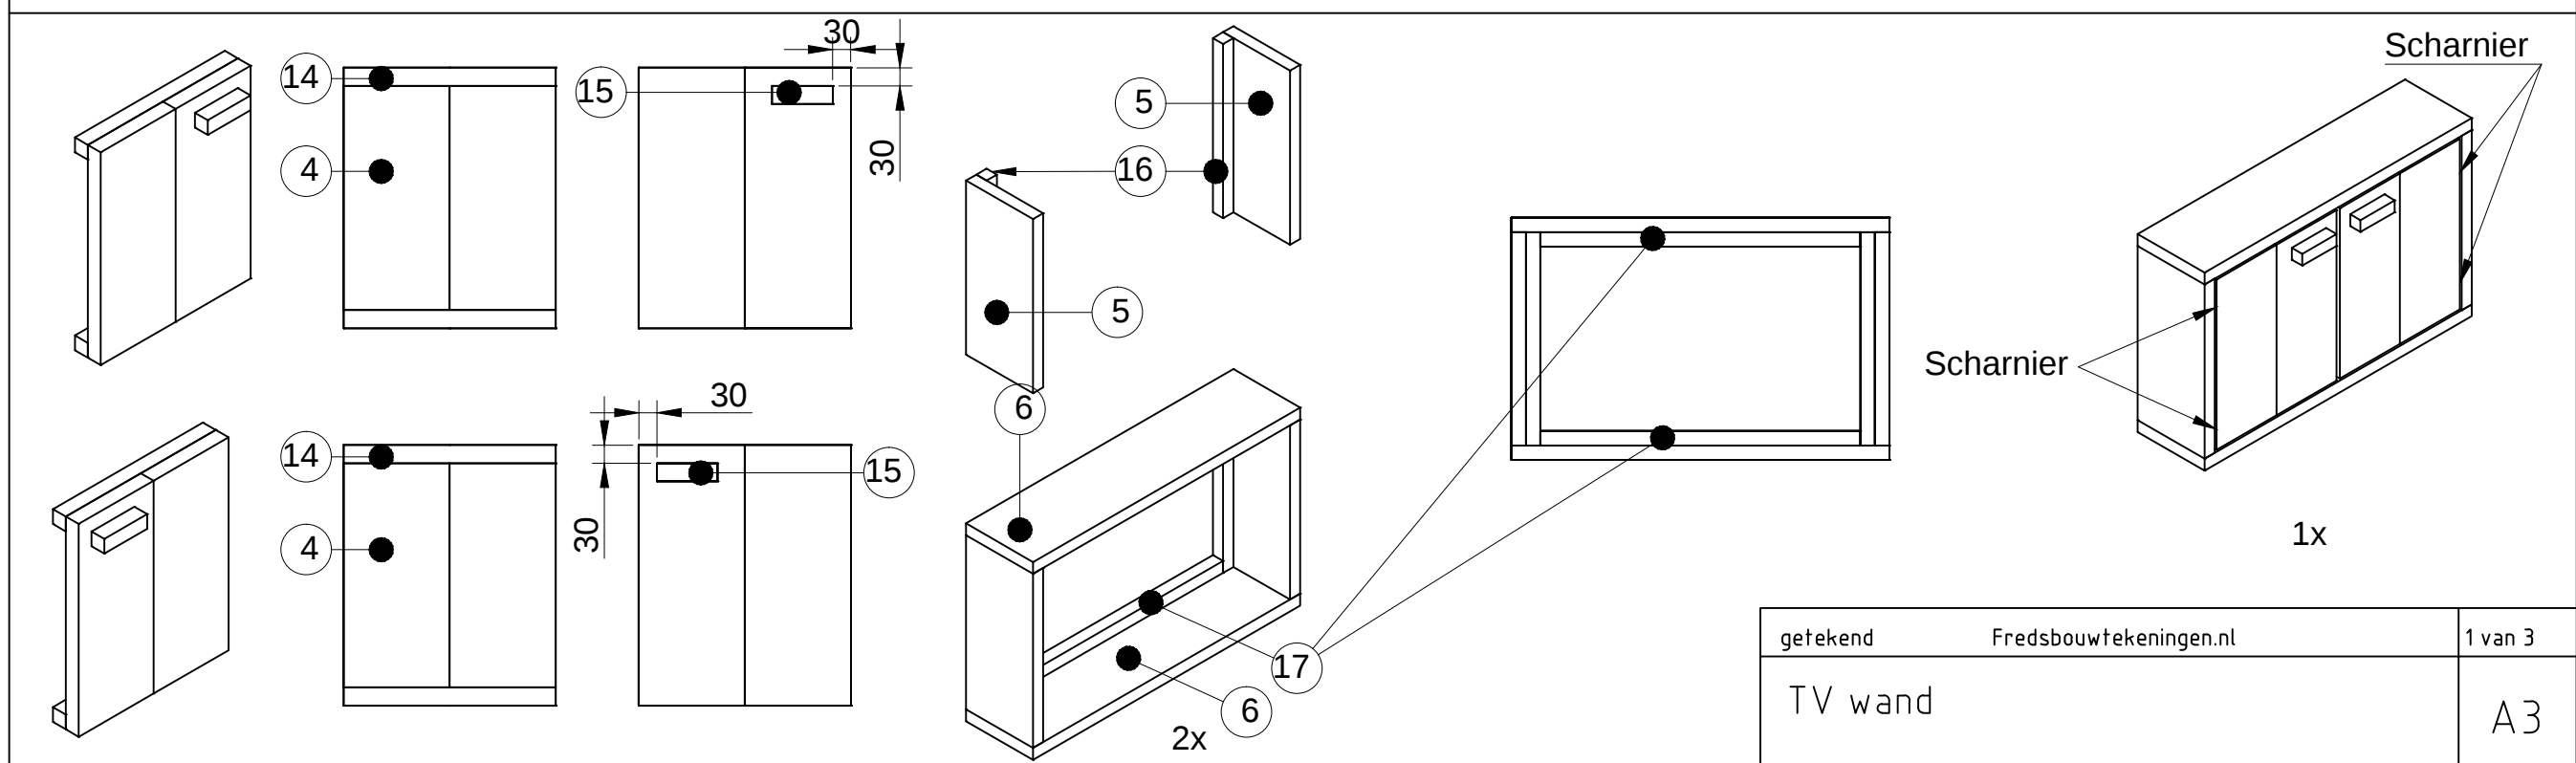
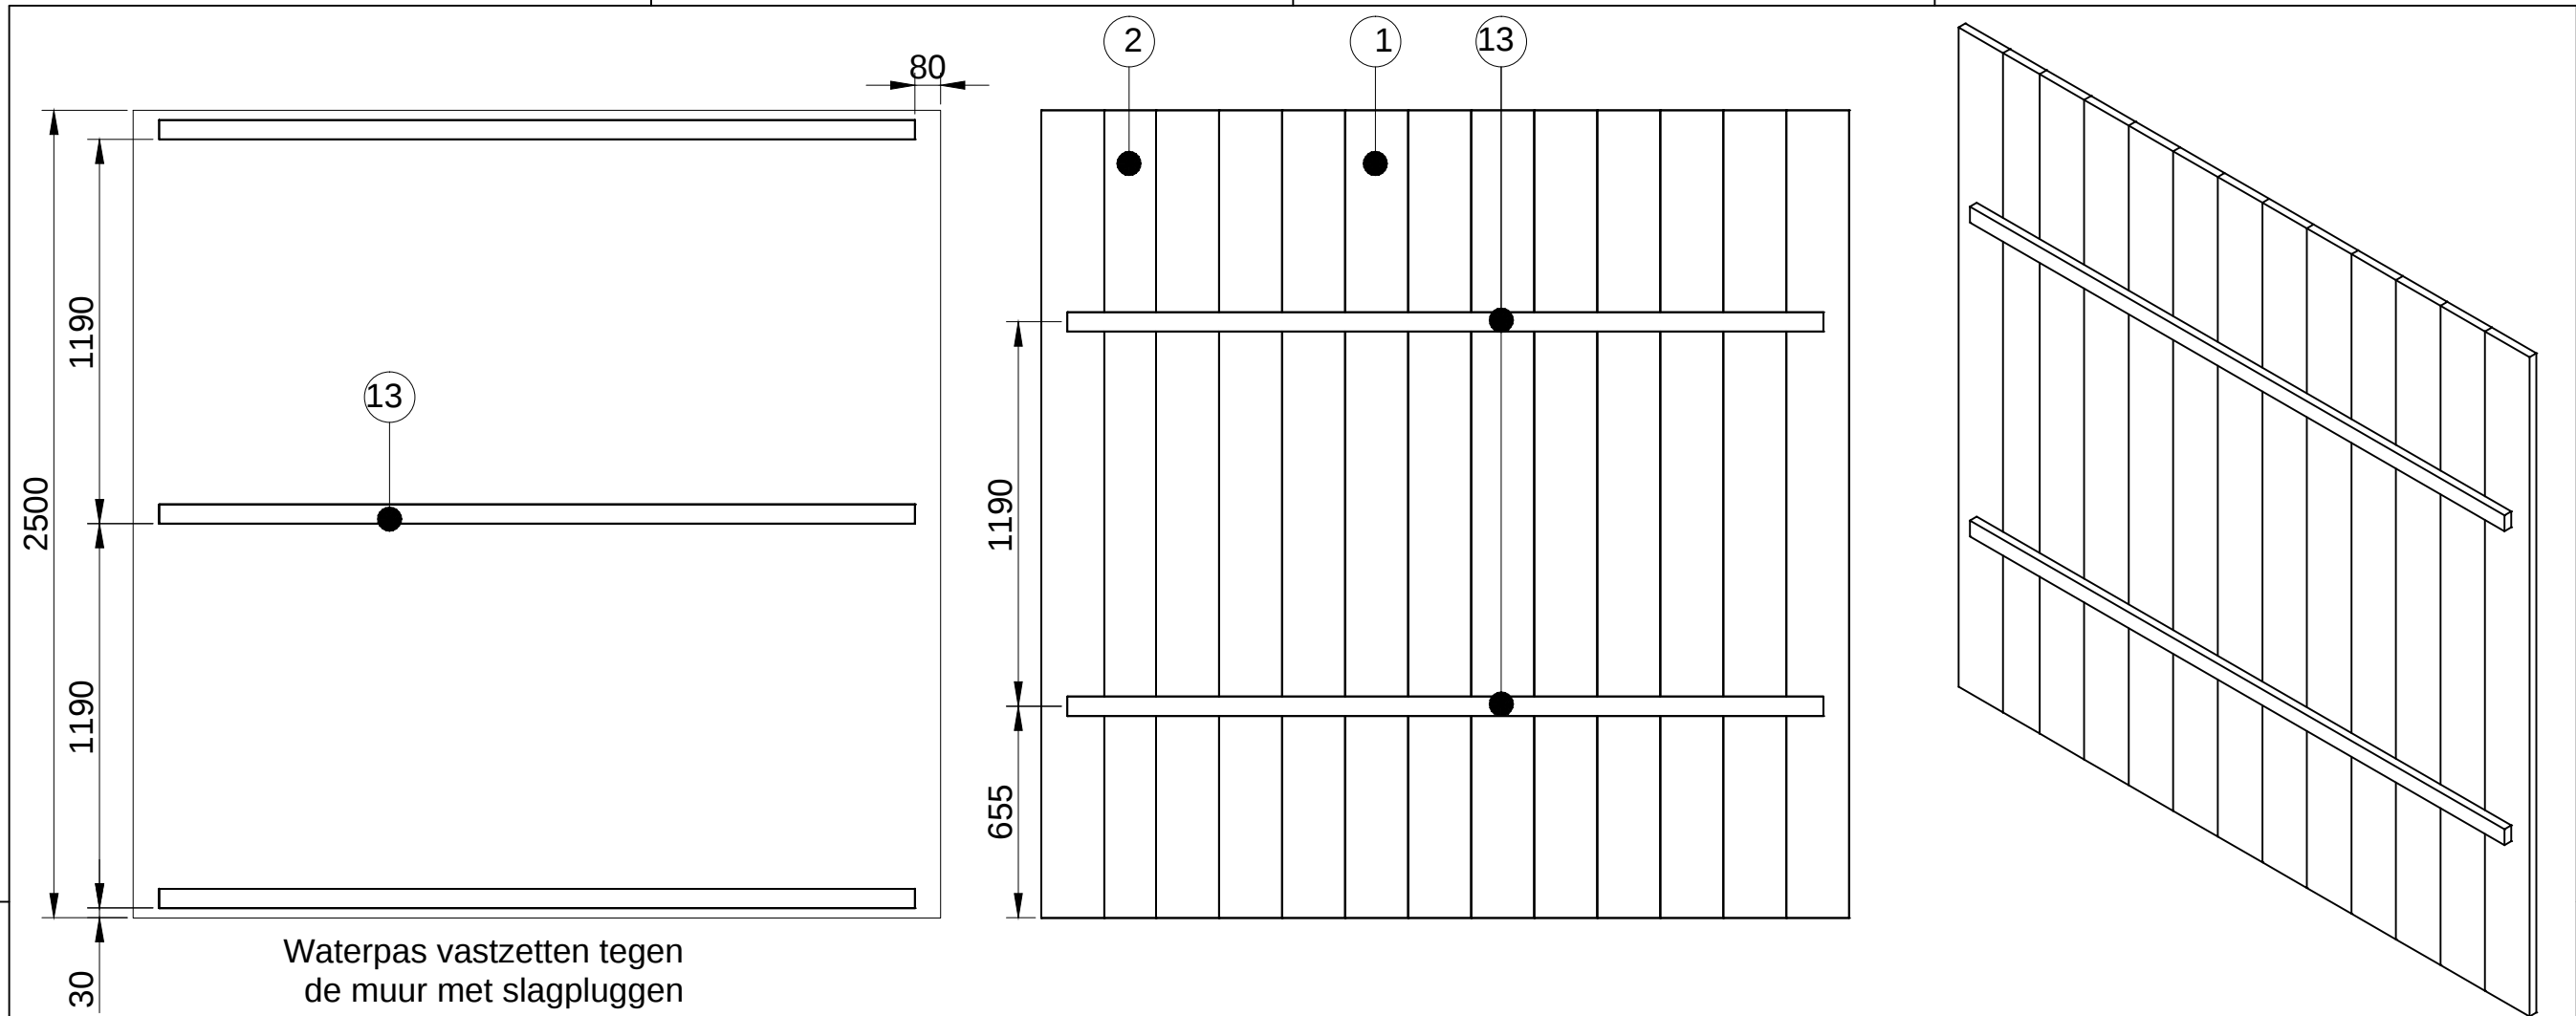
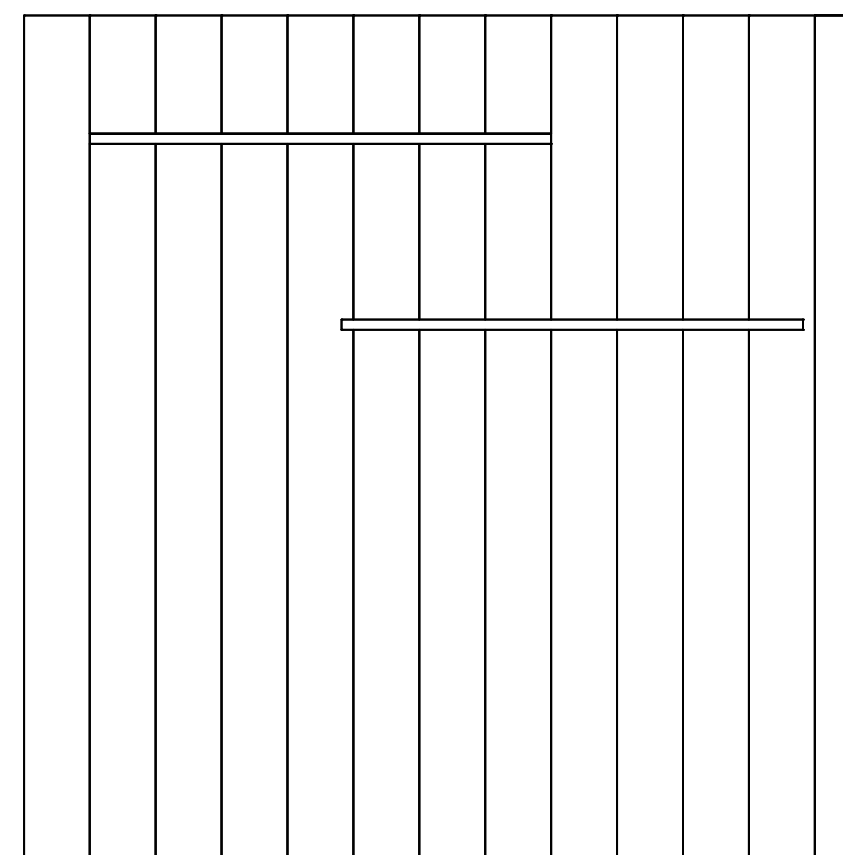
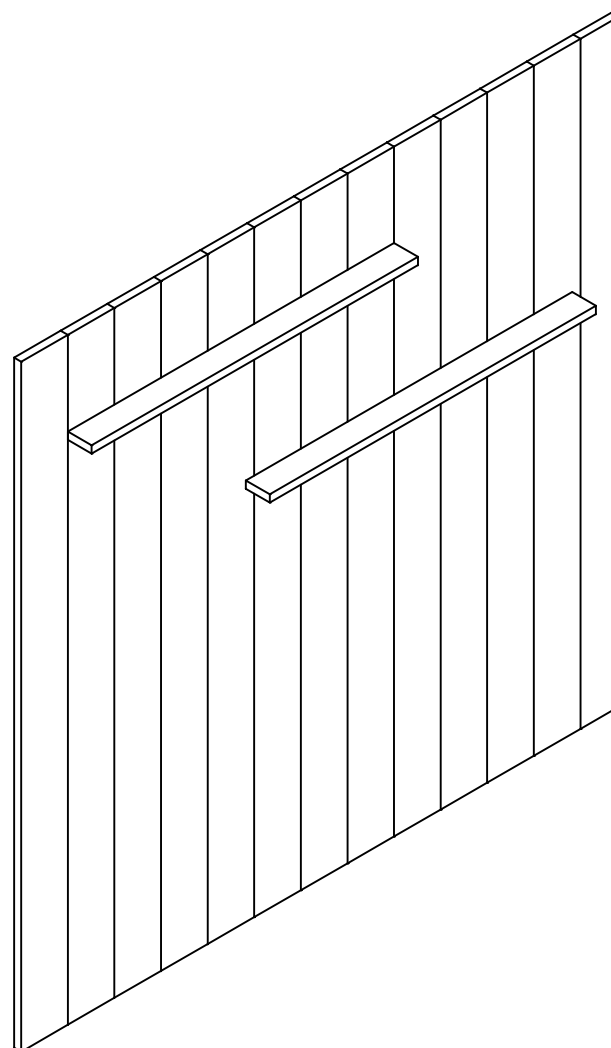
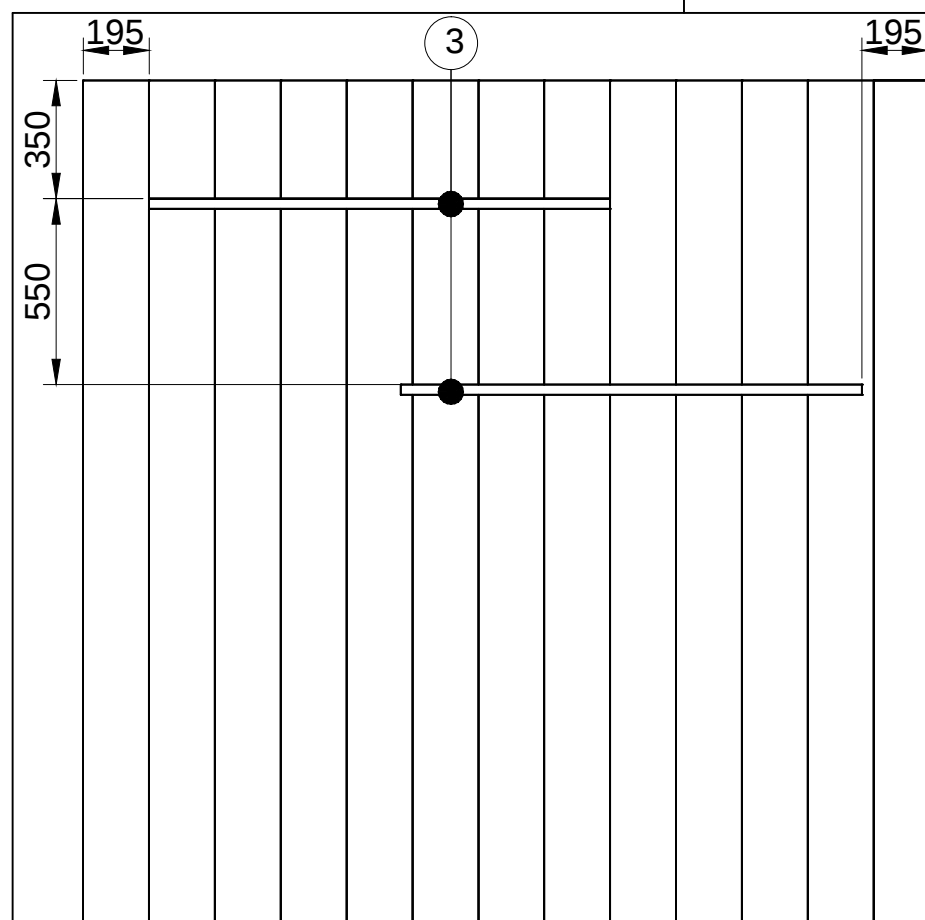


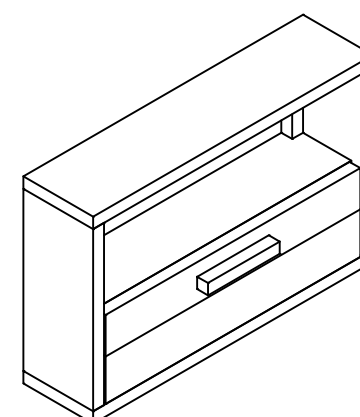

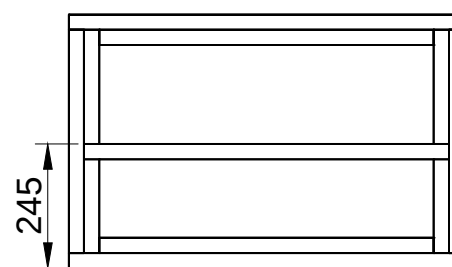


Tegen de muur plaatsen

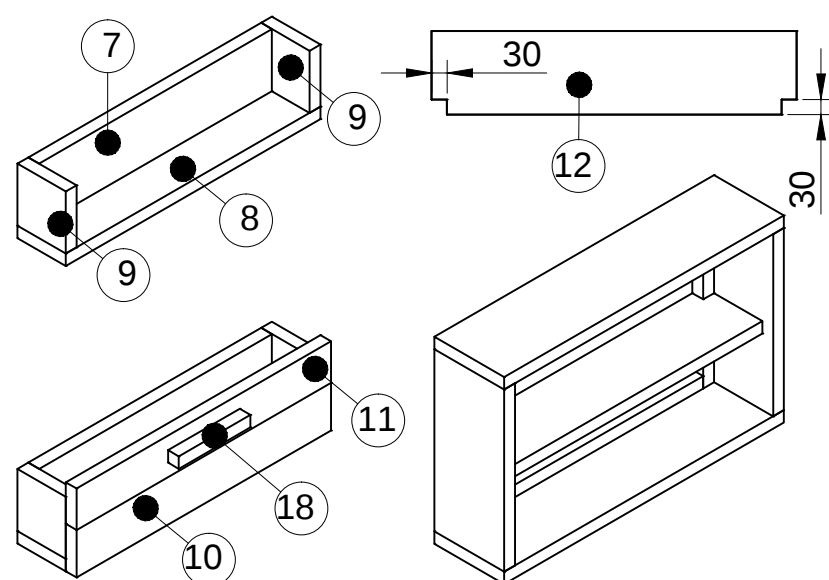

getekend	Fredsbouwtekeningen.nl	2 van 3
TV wand		A3

Item	Aantal	Materiaal	Dikte	Breedte	Lengte
1	12	Eiken	30	200	2500
2	1	Eiken	30	100	2500
3	2	Eiken	30	100	1365
4	4	Eiken	30	175	430
5	4	Eiken	30	200	440
6	4	Eiken	30	200	780
7	1	Eiken	30	150	650
8	1	Eiken	30	135	710
9	2	Eiken	30	135	150
10	1	Eiken	30	115	710
11	1	Eiken	30	100	710
12	1	Eiken	30	165	720
13	5	Eiken	30	60	2340
14	4	Eiken	30	30	350
15	2	Eiken	30	30	100
16	2	Eiken	30	30	440
17	2	Eiken	30	30	660
18	1	Eiken	30	30	200
19	4	Scharnieren			
RVS schroeven 5x50 (voorboren)					

Maat	Lengte
Breedte	2500
Hoogte	2500

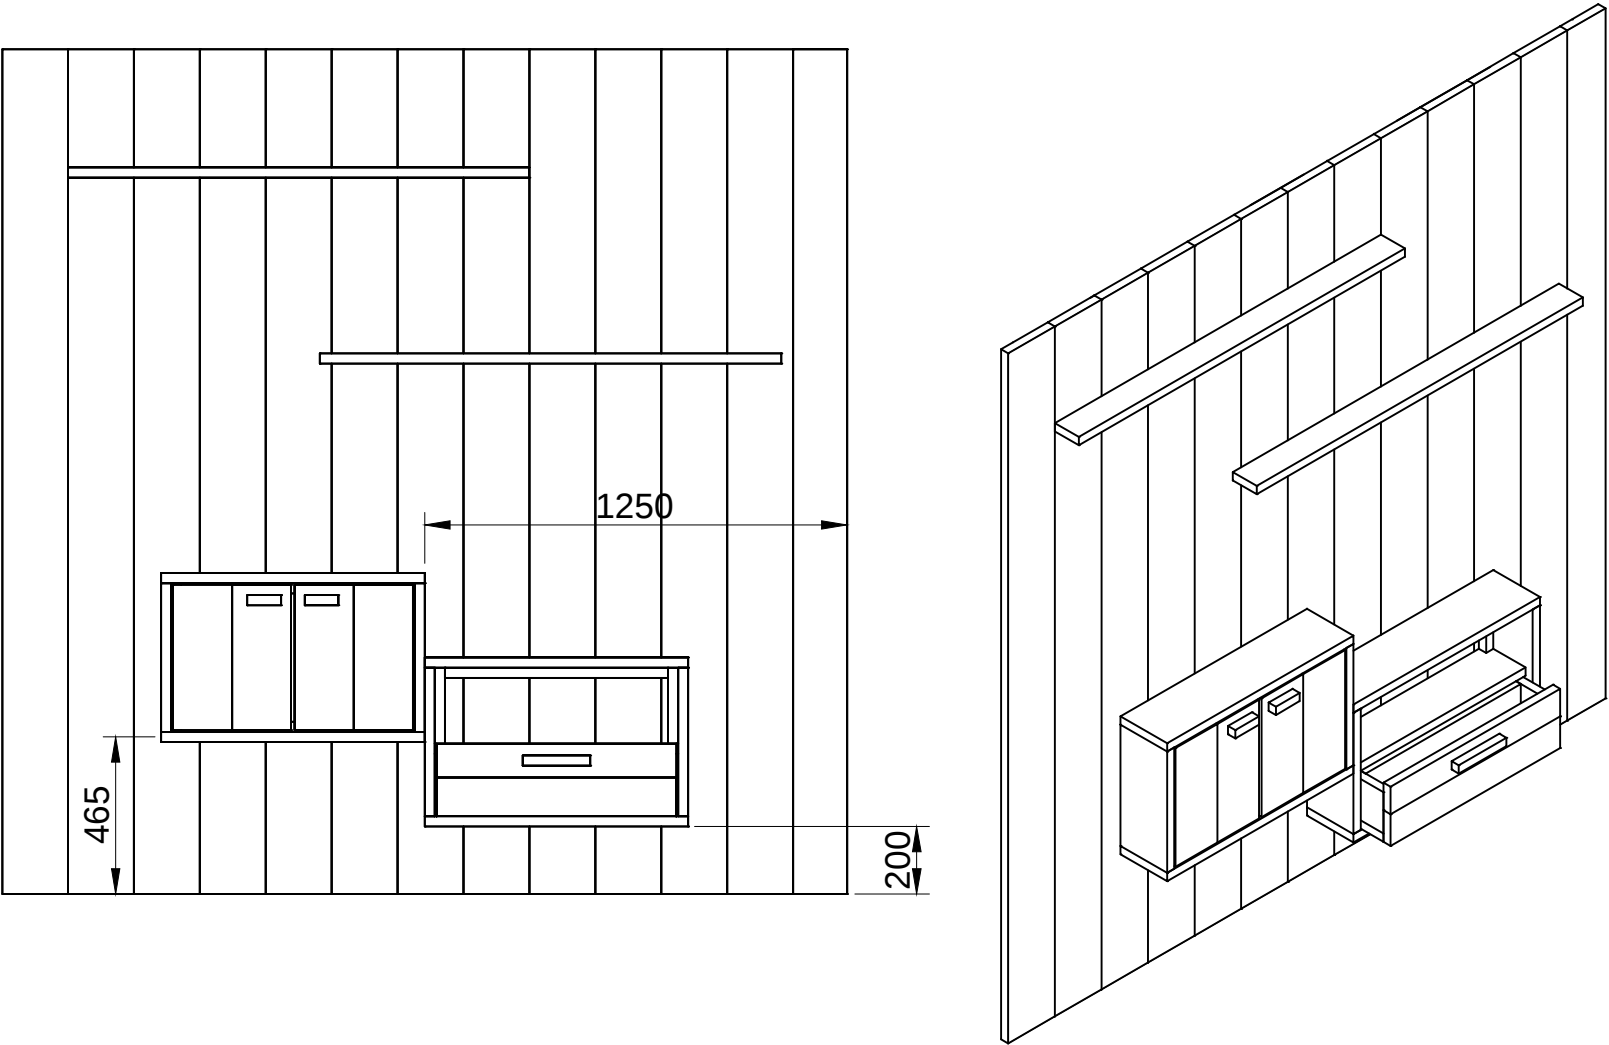

getekend	Fredsbouwtekeningen.nl	3 van 3
TV wand		A3