

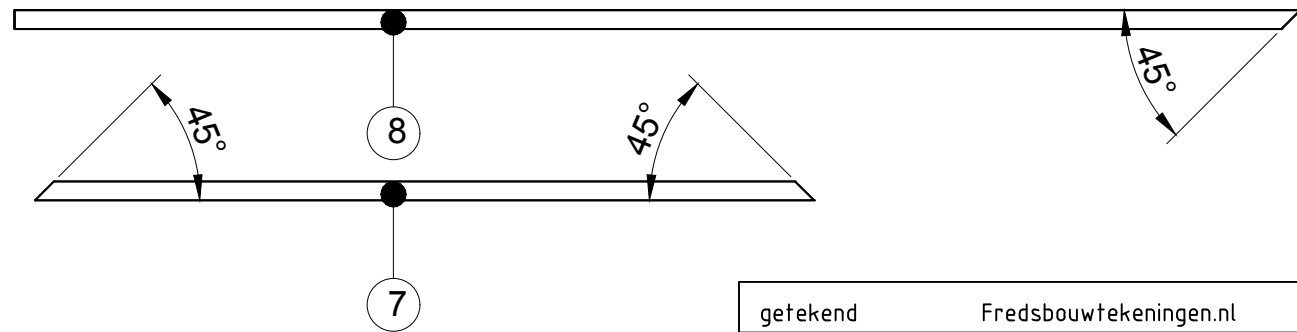
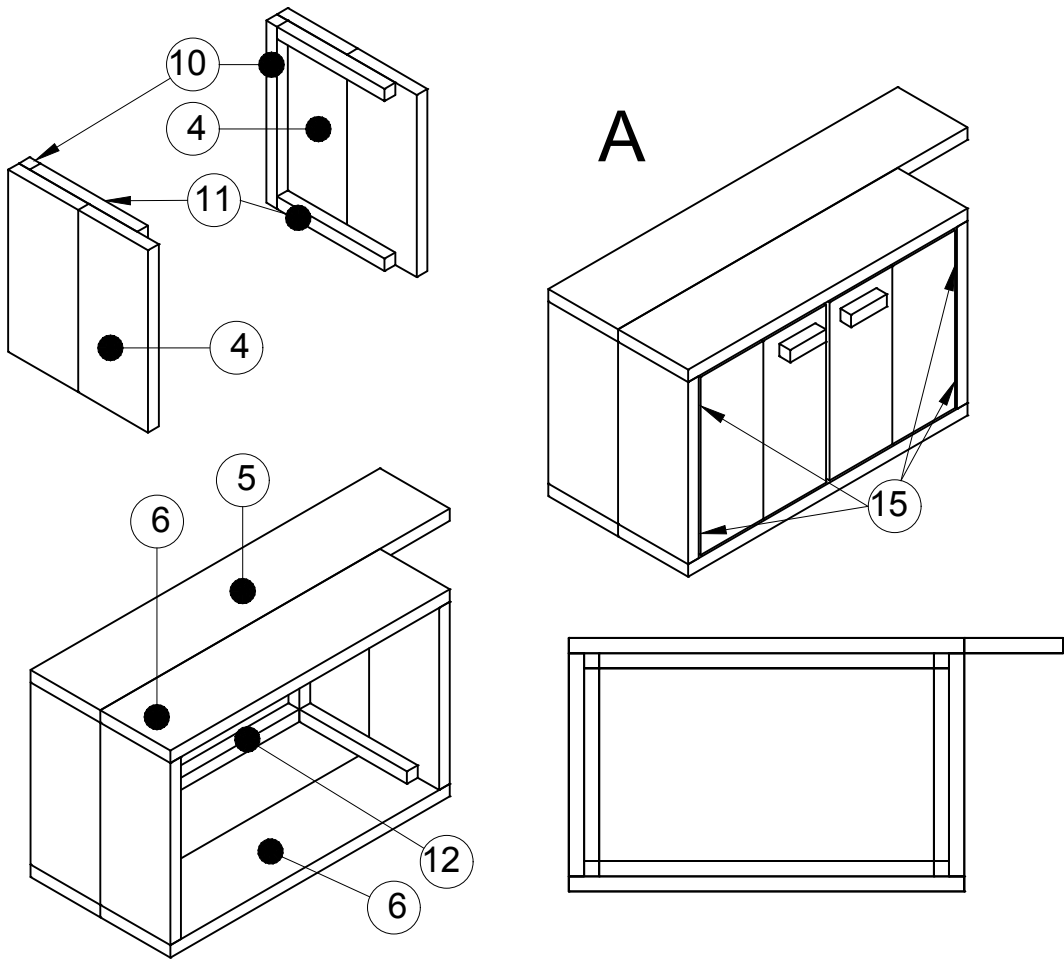
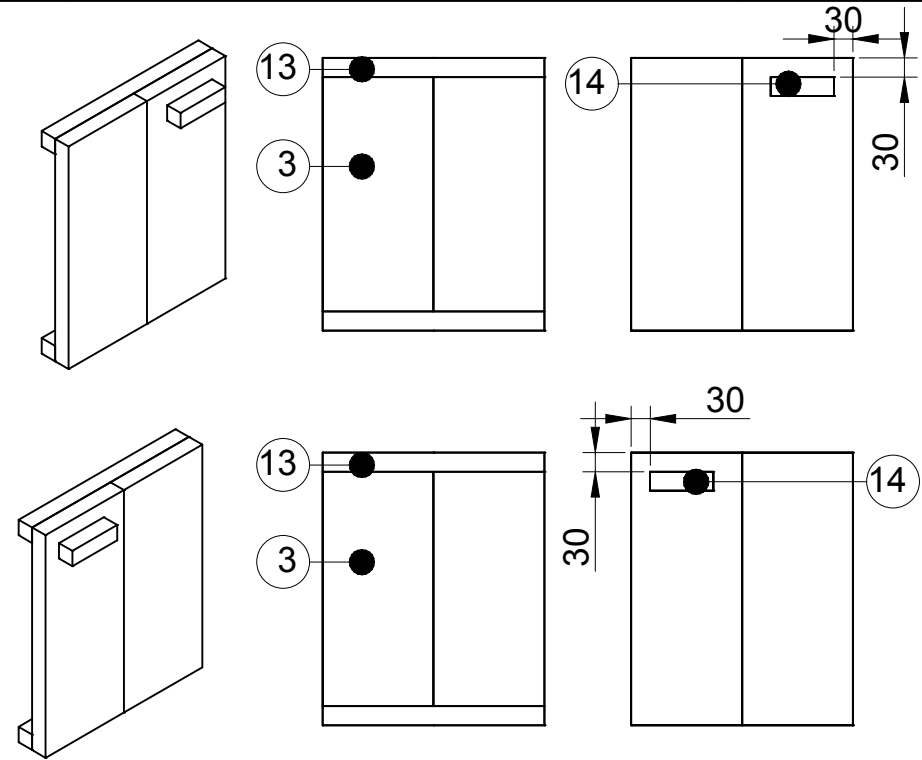


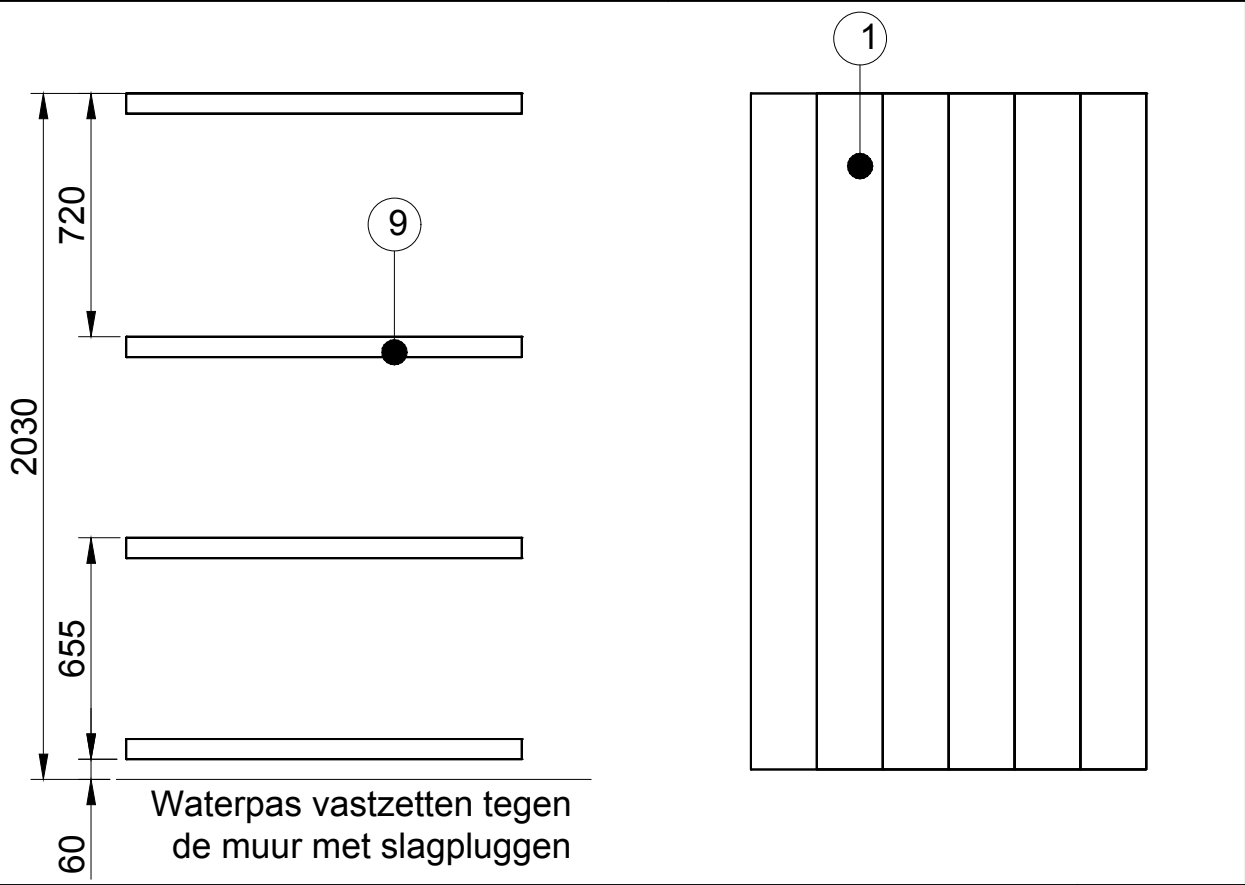

getekend	Fredsbouwtekeningen.nl	1 van 2
TV wand		A3

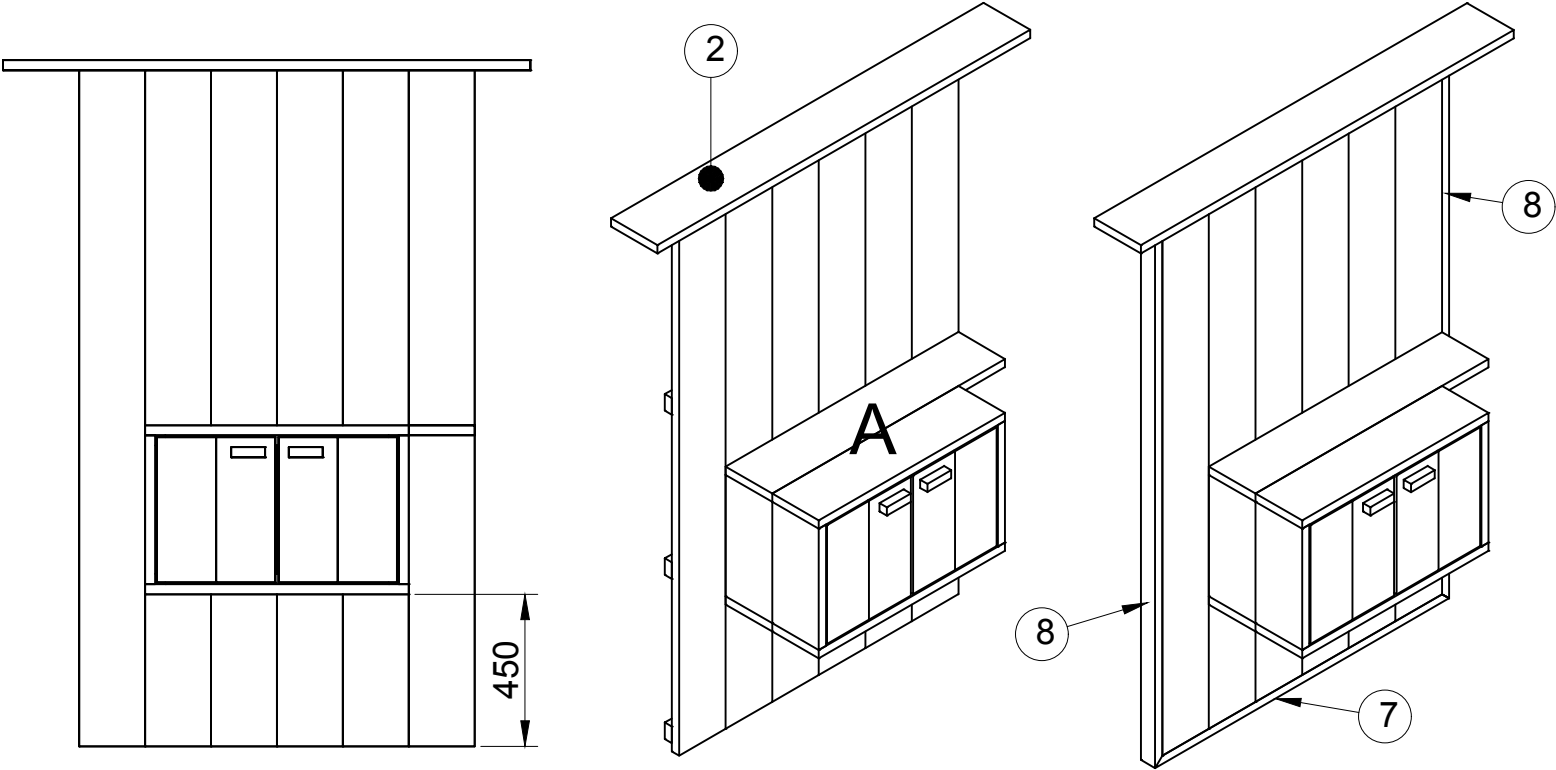

Item	Aantal	Materiaal	Dikte	Breedte	Lengte
1	6	Douglas	30	195	2000
2	1	Douglas	30	195	1560
3	4	Douglas	30	175	430
4	4	Douglas	30	195	440
5	1	Douglas	30	195	975
6	3	Douglas	30	195	780
7	1	Douglas	30	60	1230
8	1	Douglas	30	60	2030
9	4	Douglas	30	60	1170
10	2	Douglas	30	30	440
11	2	Douglas	30	30	300
12	1	Douglas	30	30	660
13	4	Douglas	30	30	350
14	2	Douglas	30	30	100
15	4	Scharnieren			
RVS schroeven 5x50 (voorboren)					

getekend	Fredsbouwtekeningen.nl	2 van 2
TV wand		A3