

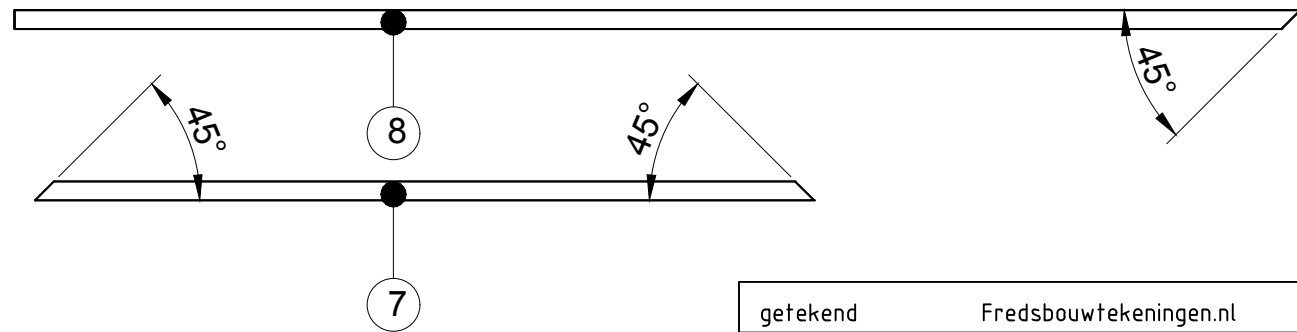
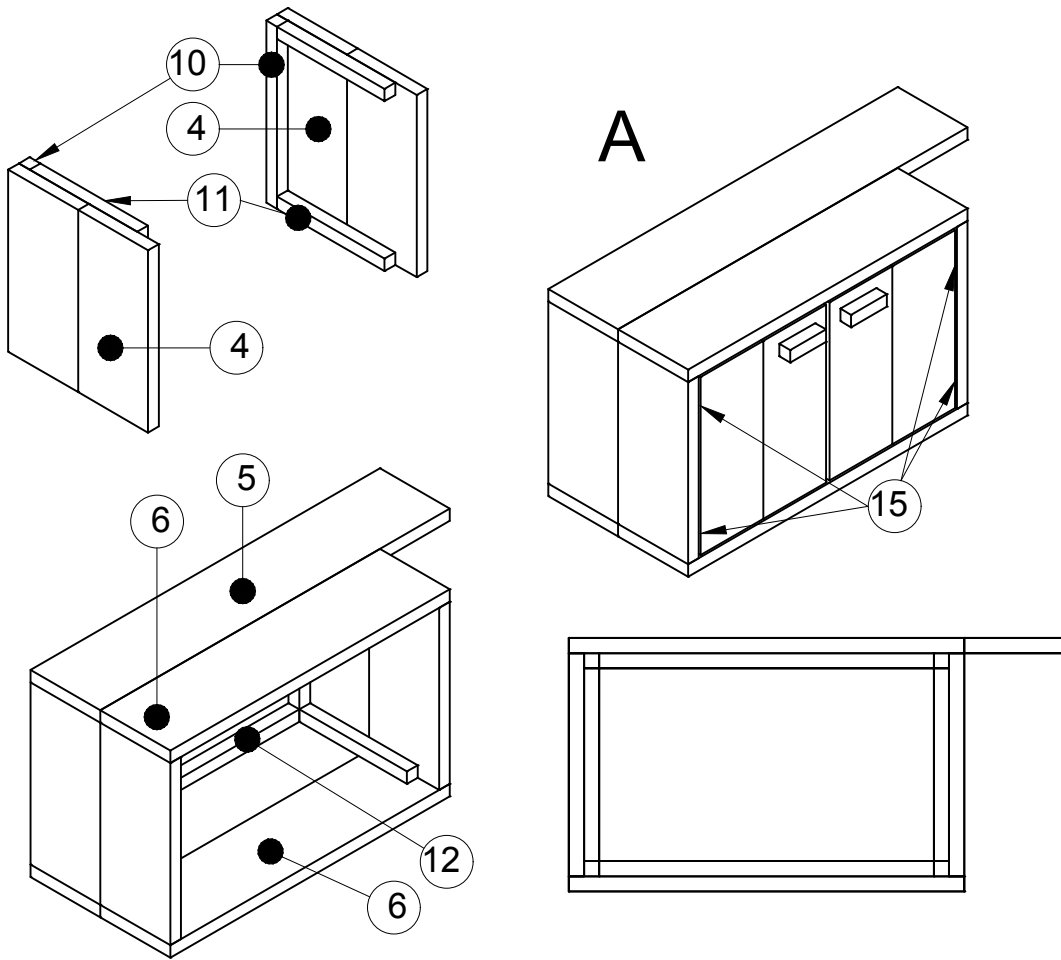
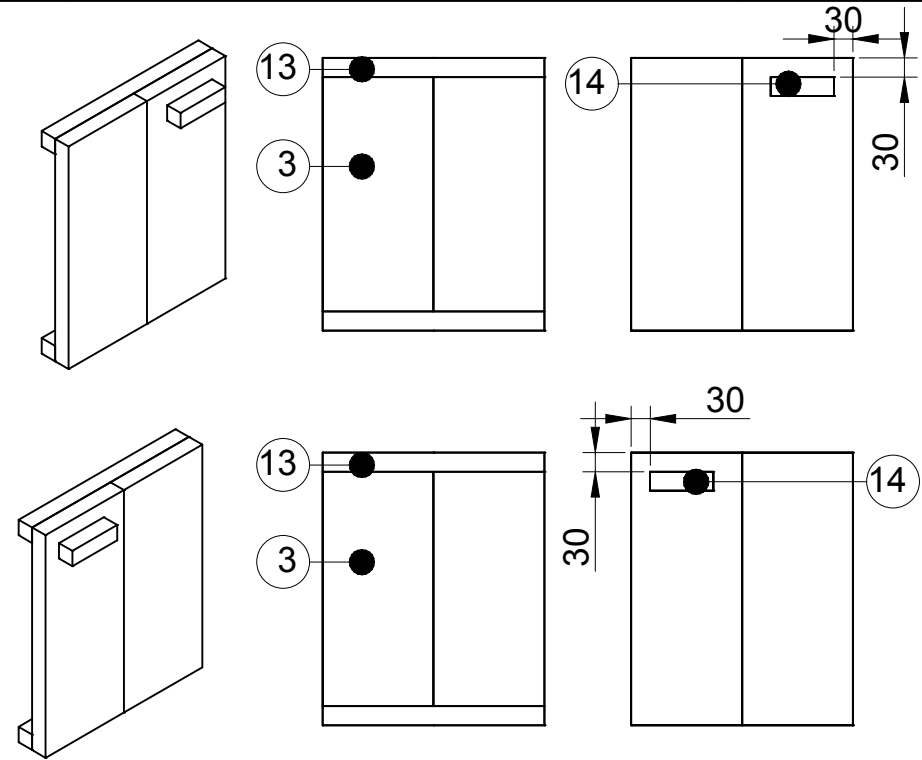


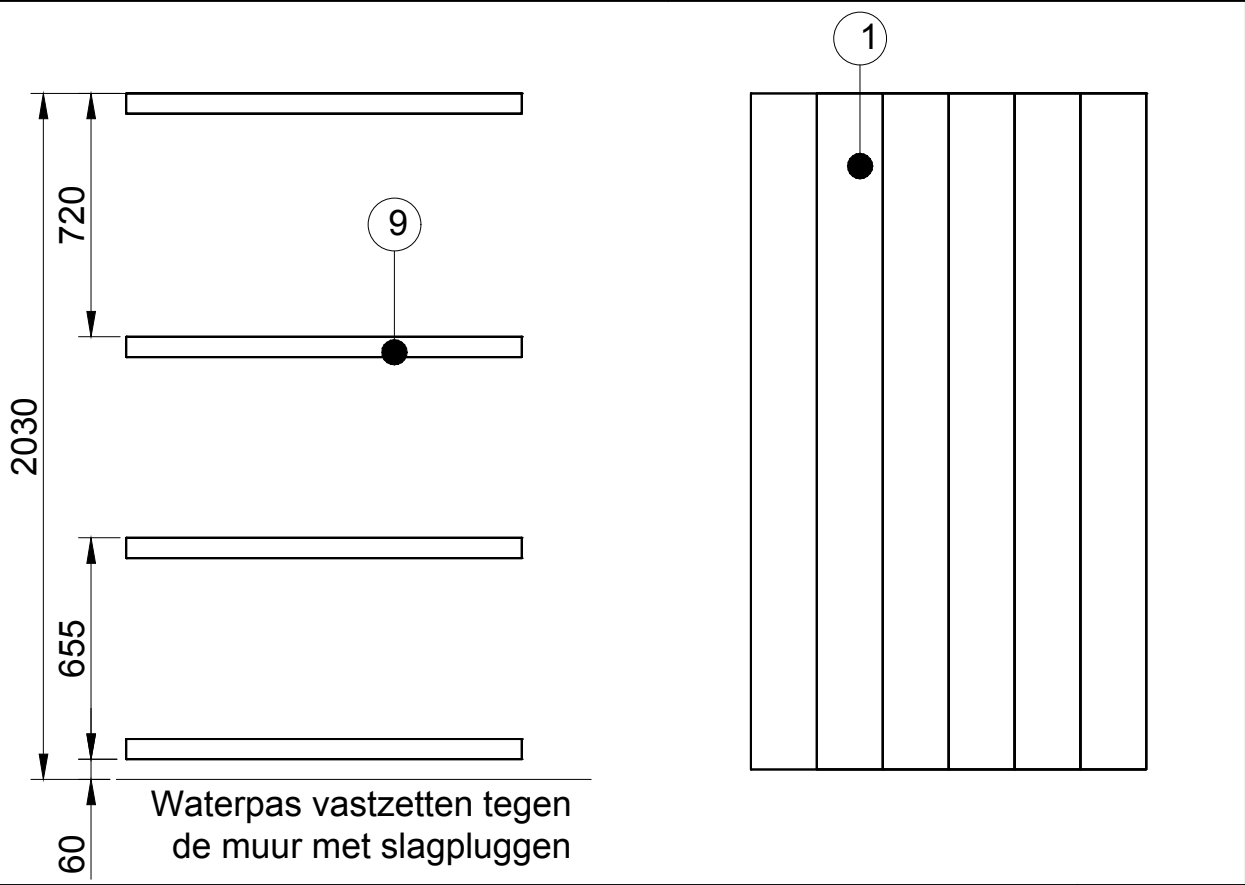

getekend	Fredsbouwtekeningen.nl	1 van 2
TV wand		A3

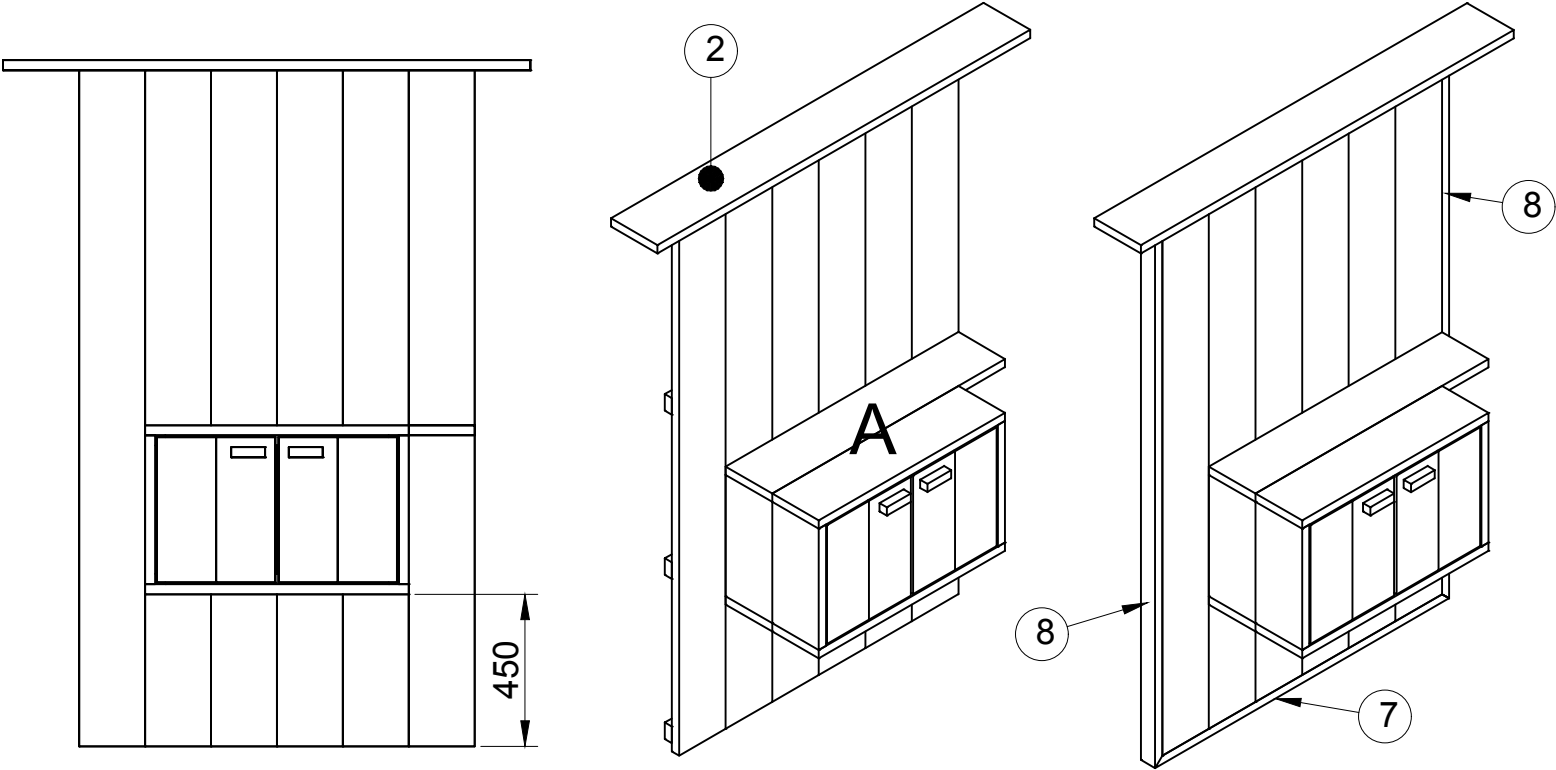

Item	Aantal	Materiaal	Dikte	Breedte	Lengte
1	6	Eiken	30	200	2000
2	1	Eiken	30	200	1600
3	4	Eiken	30	175	430
4	4	Eiken	30	200	440
5	1	Eiken	30	200	980
6	3	Eiken	30	200	780
7	1	Eiken	30	60	1260
8	1	Eiken	30	60	2030
9	4	Eiken	30	60	1200
10	2	Eiken	30	30	440
11	2	Eiken	30	30	310
12	1	Eiken	30	30	660
13	4	Eiken	30	30	350
14	2	Eiken	30	30	100
15	4	Scharnieren			
RVS schroeven 5x50 (voorboren)					

getekend	Fredsbouwtekeningen.nl	2 van 2
TV wand		A3