


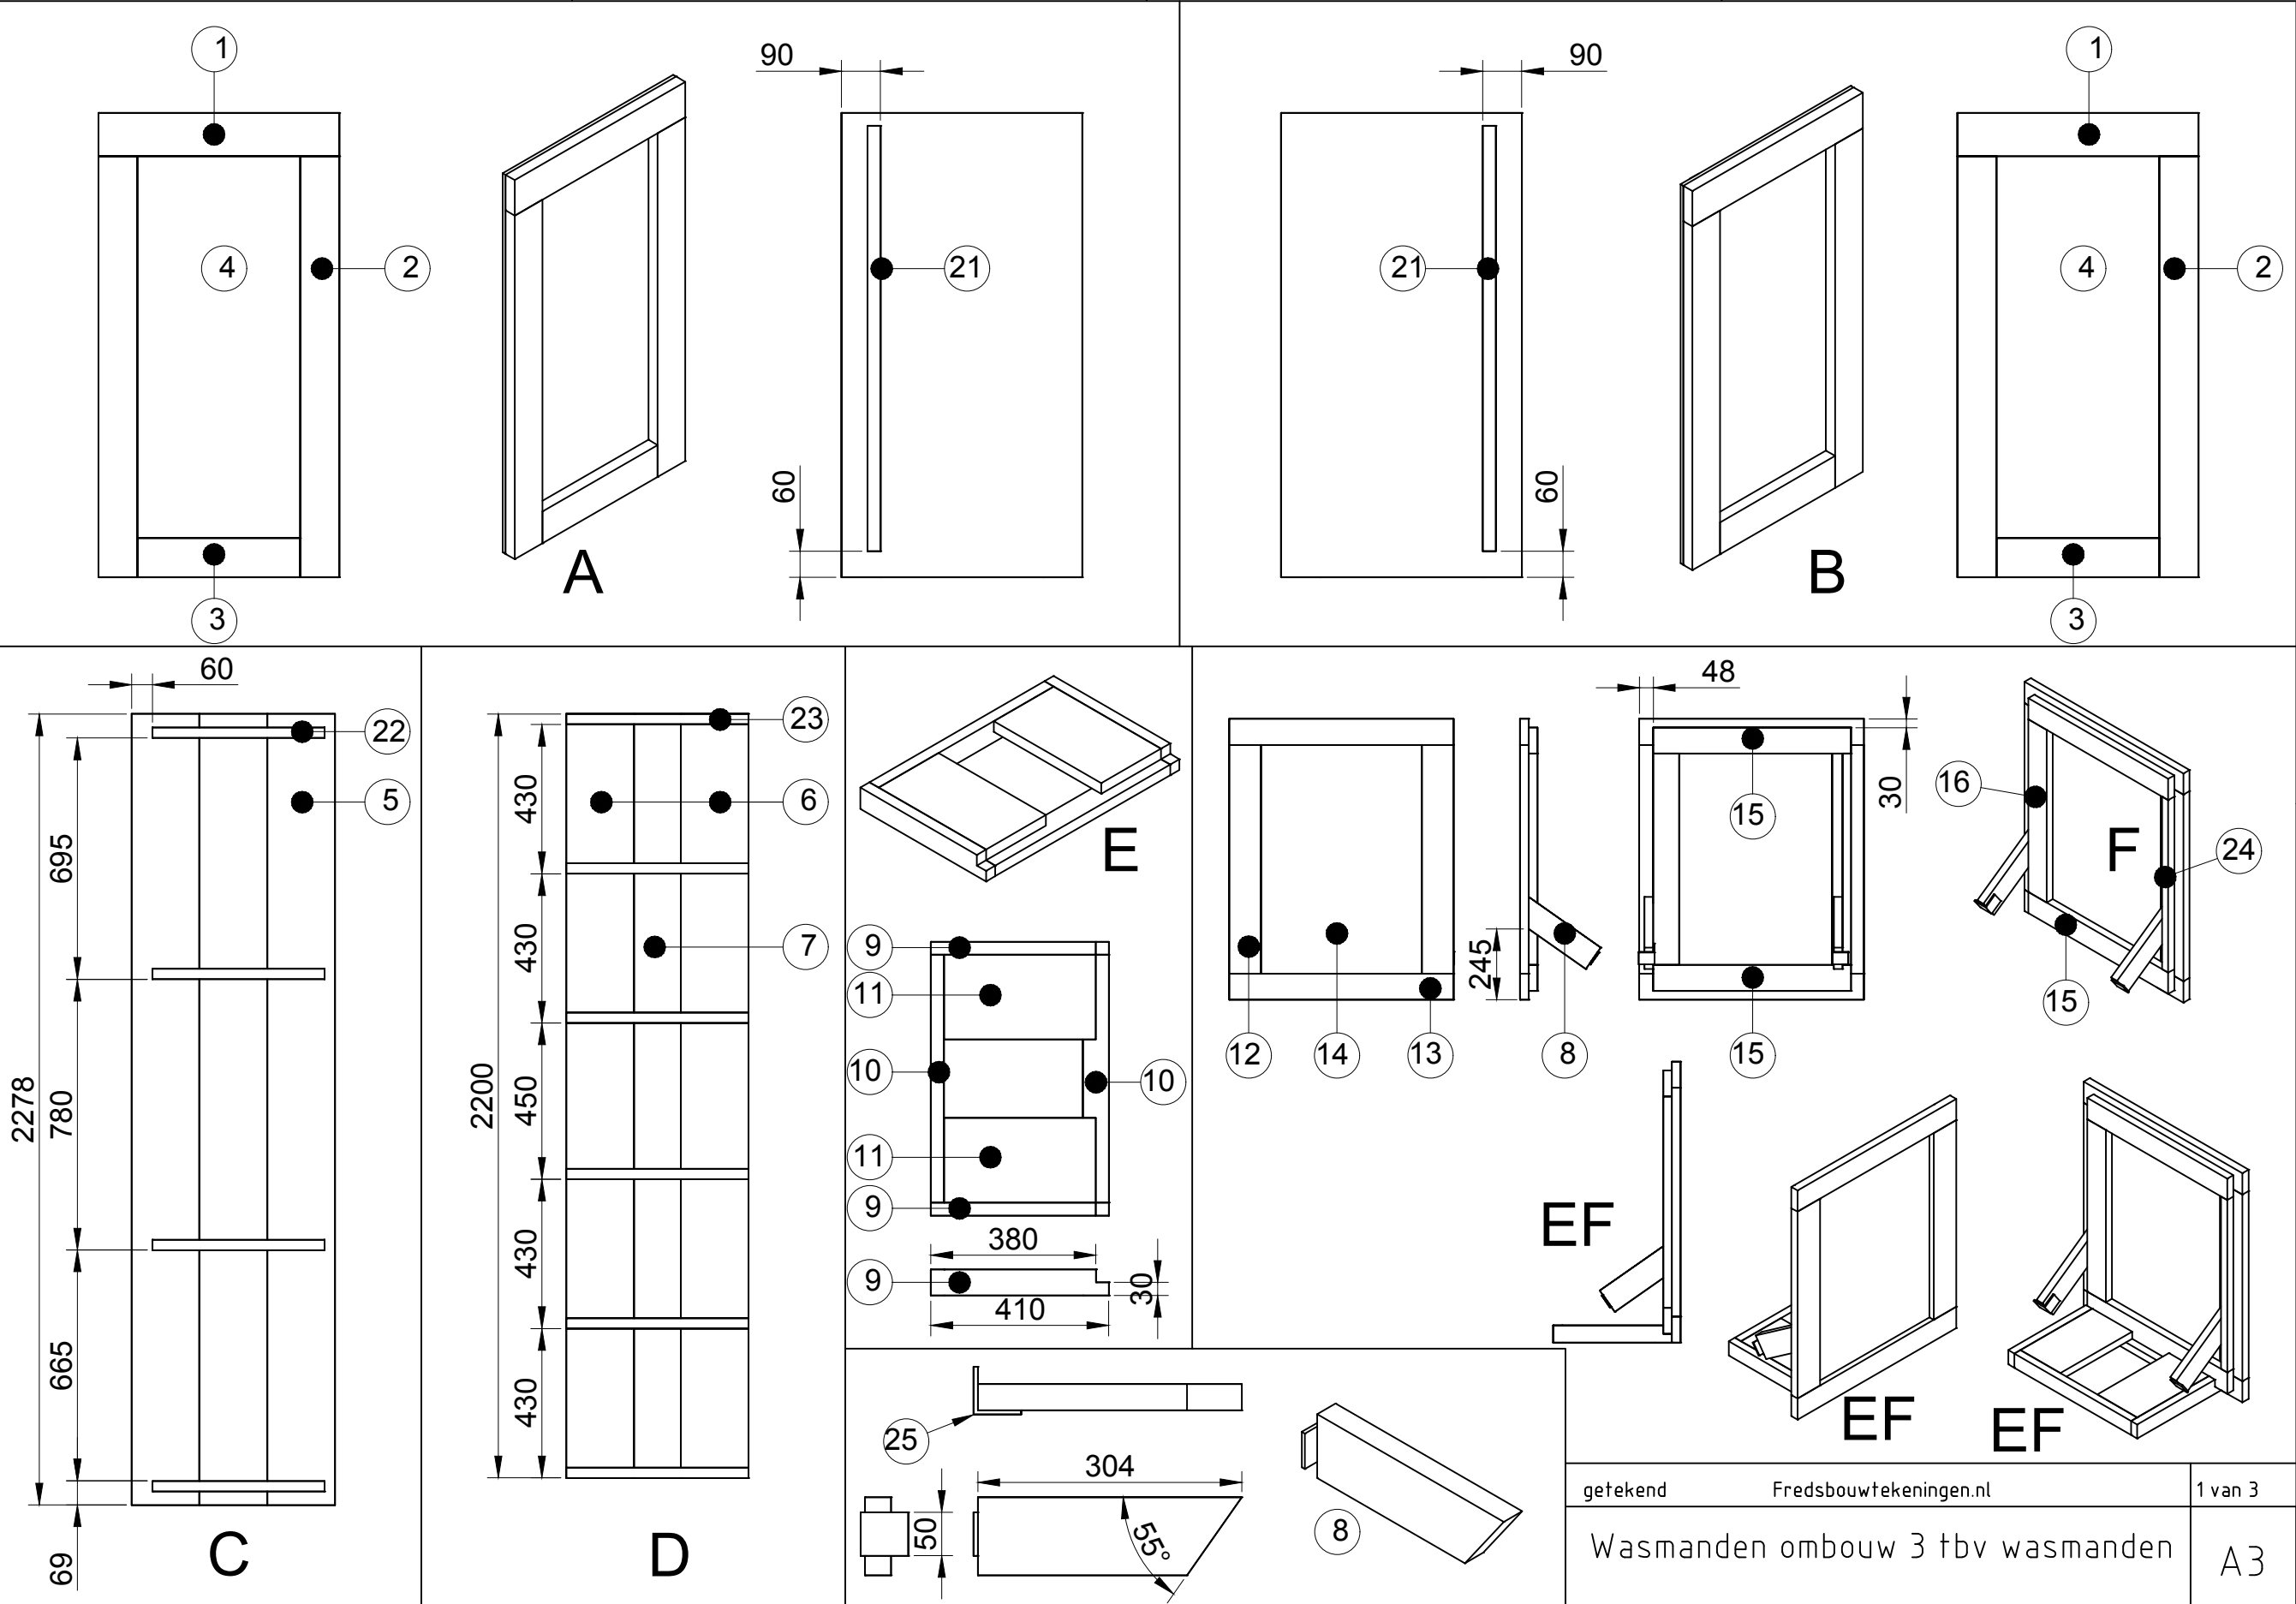
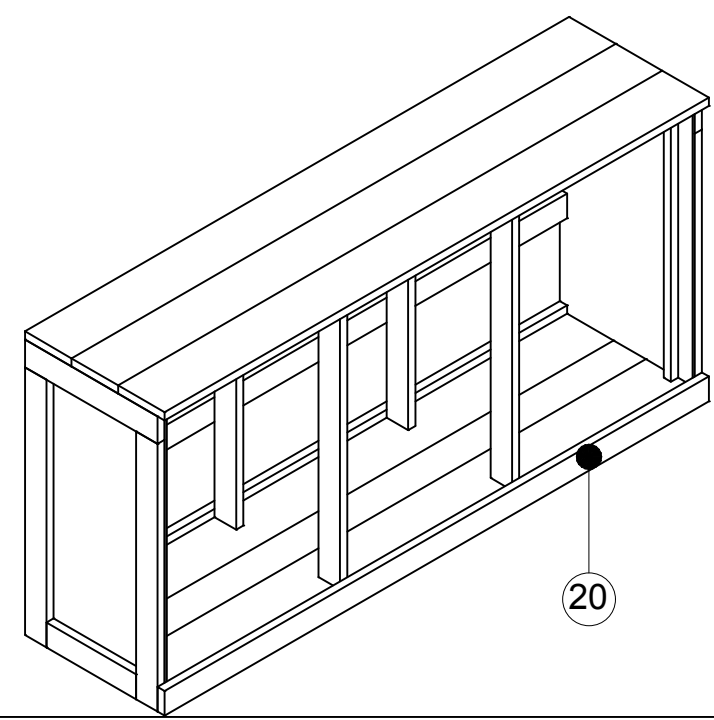
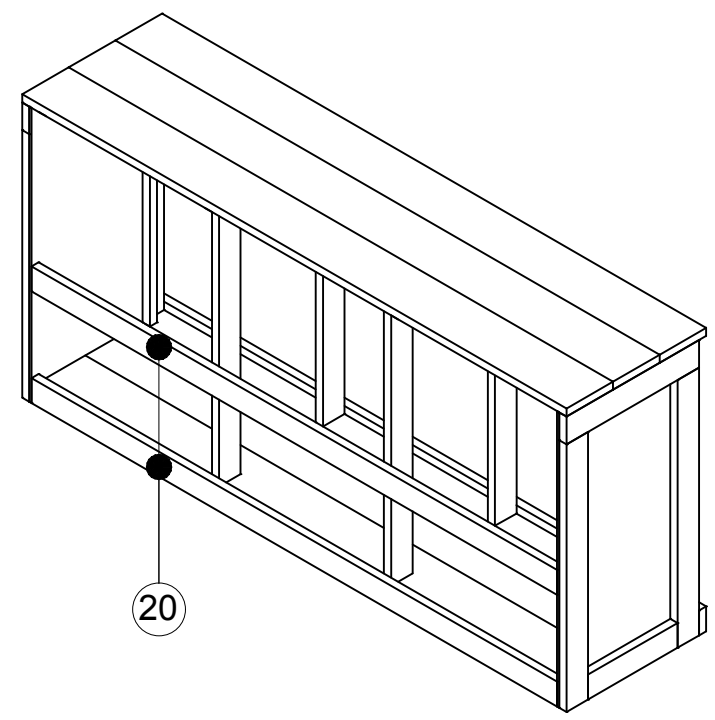
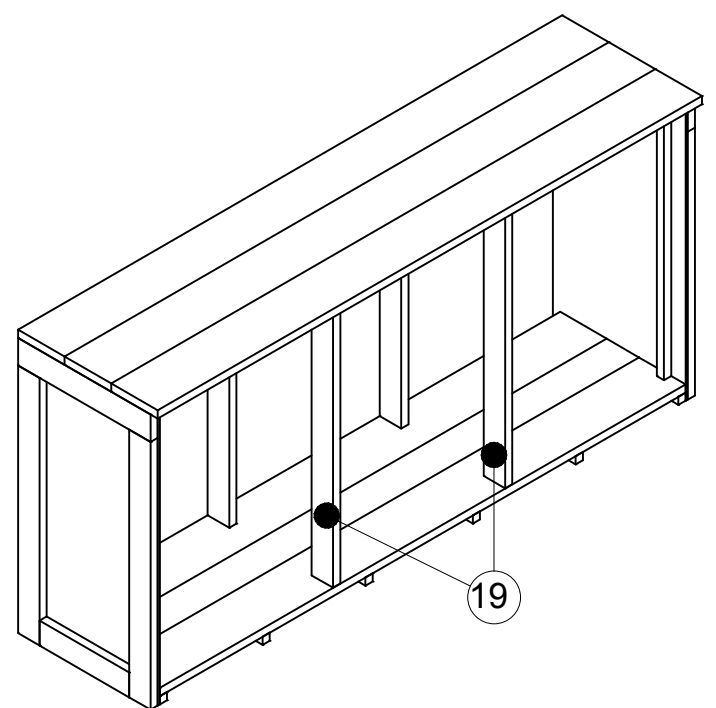
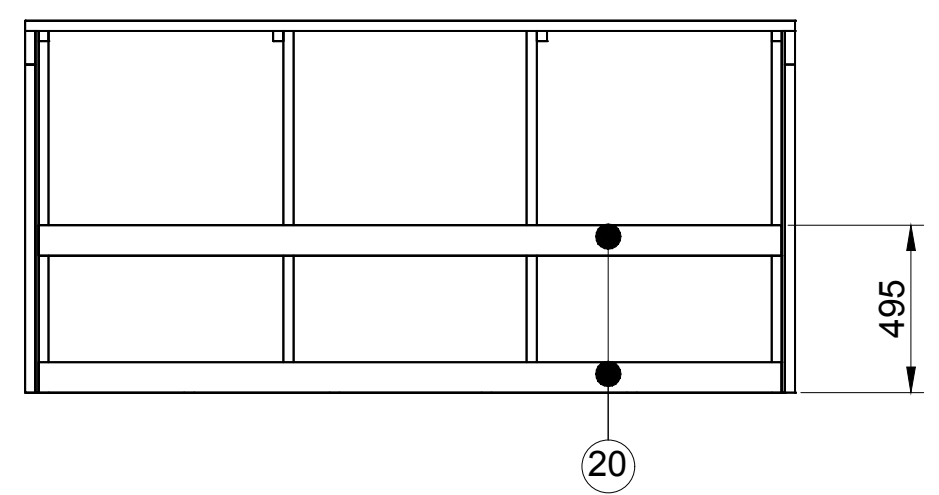
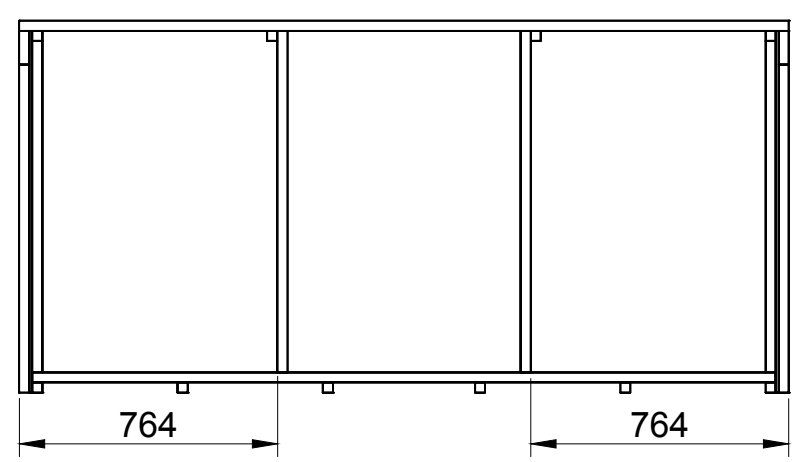
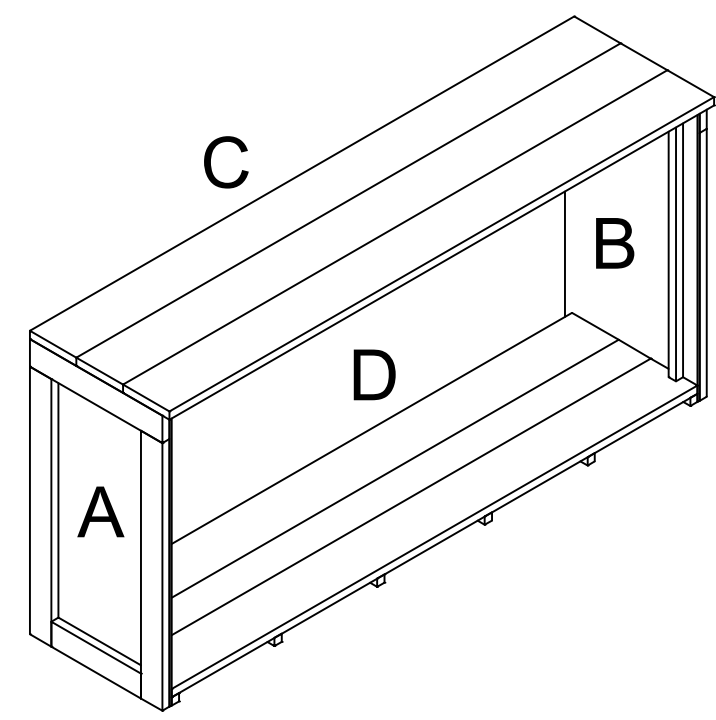
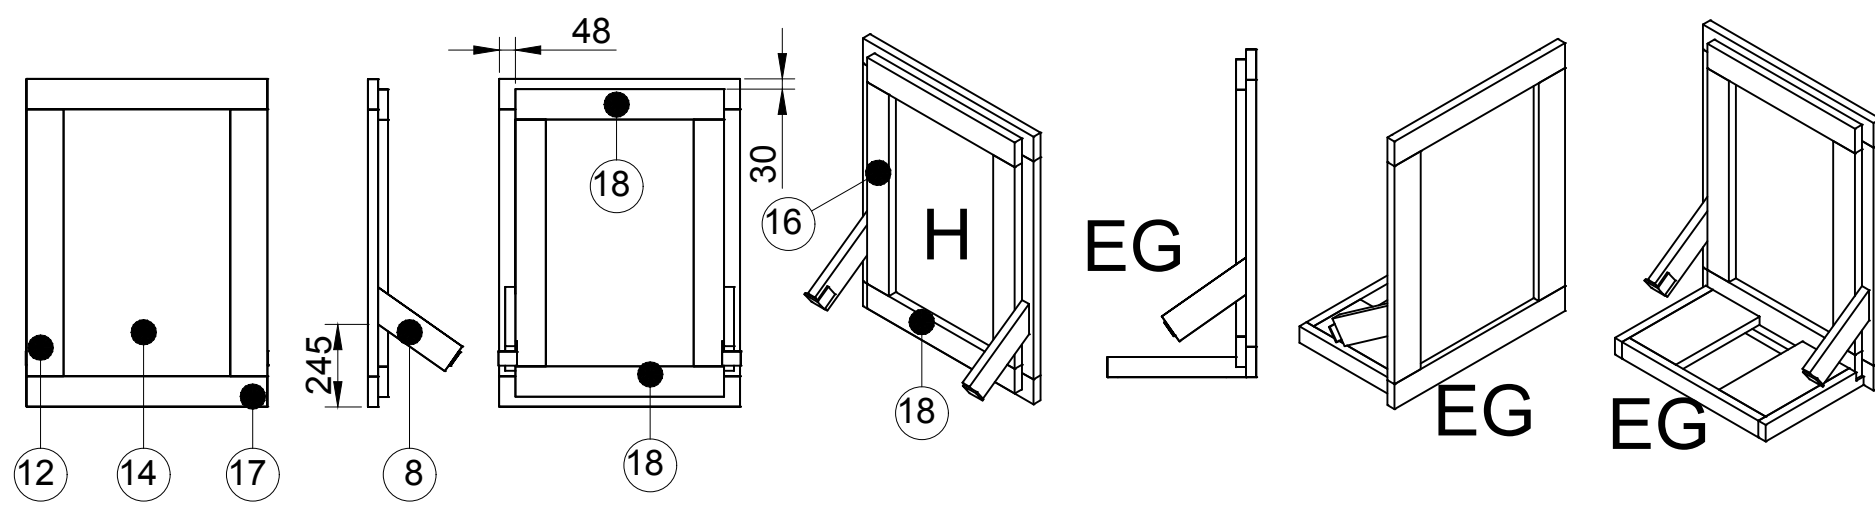


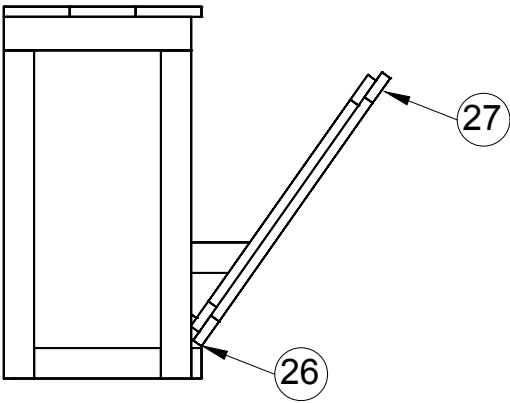

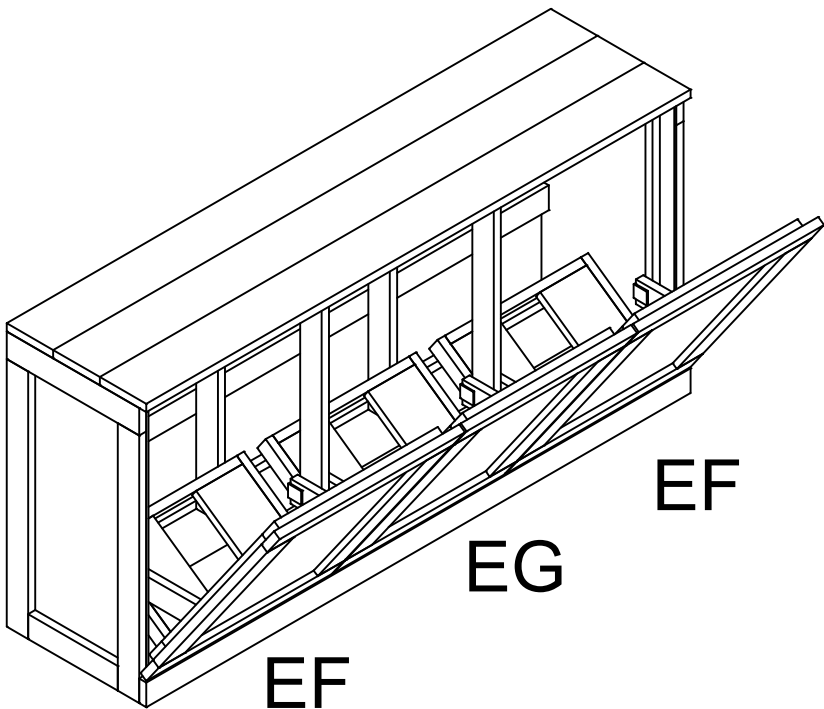

getekend	Fredsbouwtekeningen.nl	2 van 3
Wasmanden ombouw 3 tbv wasmanden		A3

Item	Aantal	Materiaal	Dikte	Breedte	Lengte
1	4	Vuren	30	90	970
2	2	Vuren	30	90	555
3	2	Vuren	30	90	375
4	2	plaatwerk	9	555	970
5	3	Vuren	30	195	2278
6	2	Vuren	30	195	2200
7	1	Vuren	30	135	2200
8	6	Vuren	30	90	304
9	6	Vuren	30	60	410
10	6	Vuren	30	60	570
11	6	Vuren	30	195	350
12	6	Vuren	30	90	790
13	4	Vuren	30	90	776
14	2	Vuren	9	776	790
15	4	Vuren	30	90	684
16	4	Vuren	30	90	730
17	2	Vuren	30	90	713
18	2	Vuren	30	90	617
19	6	Vuren	30	90	1010
20	3	Vuren	30	90	2200
21	2	Vuren	30	30	980
22	4	Vuren	30	30	495
23	6	Vuren	30	30	525
24	2	Vuren	30	30	730
25	6	RVS hoekprofiel 50x50x5			50
26	6	Scharnieren			
27	3	Handvat			
RVS schroeven 5x50 (voorboren)					
RVS schroeven 3x30 (voorboren)					

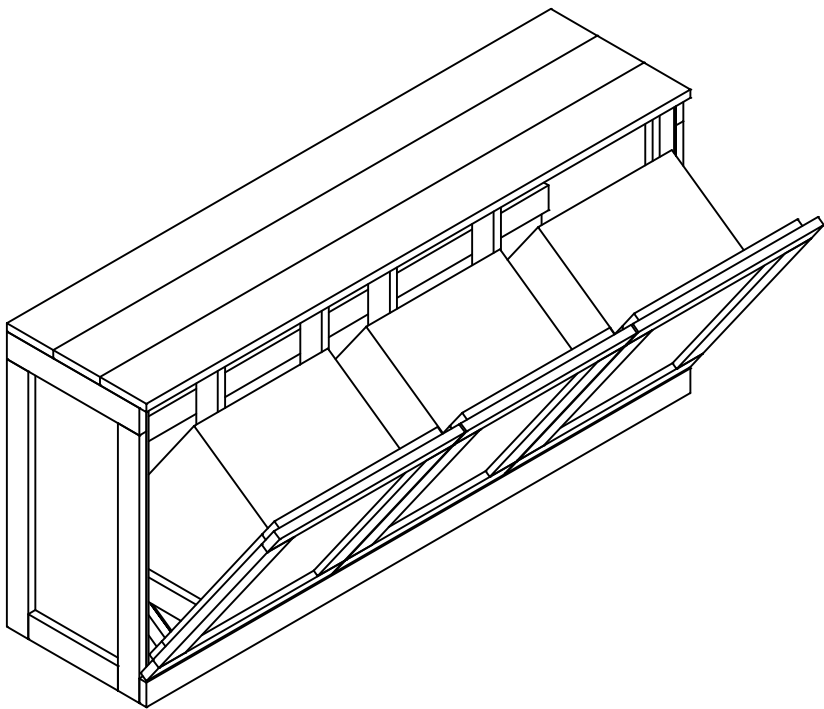

getekend	Fredsbouwtekeningen.nl	3 van 3
Wasmanden ombouw 3 tbv wasmanden		A3